

WILLIAMSON COUNTY, TEXAS

CHANGE ORDER NUMBER: 1

1. CONTRACTOR: Dan Williams Company
2. Change Order Work Limits: Sta. 7+80 to Sta. 11+00
3. Type of Change (on federal-aid non-exempt projects): Minor (Major/Minor)
4. Reasons: 6C (3 Max. - In order of importance - Primary first)

Project: 11WC906

Roadway: O'Connor Dr Ext.

Purchase Order Number: _____

5. Describe the work being revised:

6C: Untimely ROW/Utilities. Utilities not clear. This Change Order provides payment to the Contractor to relocate the existing safety lighting (2 poles) and conduit to a new location out of the way of the roadway improvements in the newly reconstructed center median on O'Connor Drive, north of RM 620.


6. Work to be performed in accordance with Items: See Attached
7. New or revised plan sheet(s) are attached and numbered: 279A
8. New Special Provisions to the contract are attached: ☐ Yes ☒ No

9. New Special Provisions to Item N/A No. N/A, Special Specification Item N/A are attached.

Each signatory hereby warrants that each has the authority to execute this Change Order (CO).

<p><i>The contractor must sign the Change Order and, by doing so, agrees to waive any and all claims for additional compensation due to any and all other expenses; additional changes for time, overhead and profit; or loss of compensation as a result of this change.</i></p> <p>THE CONTRACTOR Date _____</p> <p>By _____</p> <p>Typed/Printed Name _____</p> <p>Typed/Printed Title _____</p>	<p>The following information must be provided</p> <p>Time Ext. #: <u>N/A</u> Days added on this CO: <u>0</u></p> <p>Amount added by this change order: <u>\$7,113.00</u></p>
---	---

RECOMMENDED FOR EXECUTION:

_____ Project Manager Construction Observer	_____ Date	_____ County Commissioner Precinct 1 <input type="checkbox"/> APPROVED <input type="checkbox"/> REQUEST APPROVAL	_____ Date
_____ N/A Design Engineer	_____ Date	_____ County Commissioner Precinct 2 <input type="checkbox"/> APPROVED <input type="checkbox"/> REQUEST APPROVAL	_____ Date
_____ Program Manager	_____ Date	_____ County Commissioner Precinct 3 <input type="checkbox"/> APPROVED <input type="checkbox"/> REQUEST APPROVAL	_____ Date
Design Engineer's Seal: N/A		_____ County Commissioner Precinct 4 <input type="checkbox"/> APPROVED <input type="checkbox"/> REQUEST APPROVAL	_____ Date
		 <input checked="" type="checkbox"/> APPROVED	<u>08-08-11</u> County Judge Date

Project # 11WC906

CHANGE ORDER NUMBER: 1

TABLE A: Force Account Work and Materials Placed into Stock

[illegible]

TABLE B: Contract Items

[illegible]

CHANGE ORDER REASON(S) CODE CHART

1. Design Error or Omission	1A. Incorrect PS&E 1B. Other
2. Differing Site Conditions (unforeseeable)	2A. Dispute resolution (expense caused by conditions and/or resulting delay) 2B. Unavailable material 2C. New development (conditions changing after PS&E completed) 2D. Environmental remediation 2E. Miscellaneous difference in site conditions (unforeseeable)(Item 9) 2F. Site conditions altered by an act of nature 2G. Unadjusted utility (unforeseeable) 2H. Unacquired Right-of-Way (unforeseeable) 2I. Additional safety needs (unforeseeable) 2J. Other
3. County Convenience	3A. Dispute resolution (not resulting from error in plans or differing site conditions) 3B. Public relations improvement 3C. Implementation of a Value Engineering finding 3D. Achievement of an early project completion 3E. Reduction of future maintenance 3F. Additional work desired by the County 3G. Compliance requirements of new laws and/or policies 3H. Cost savings opportunity discovered during construction 3I. Implementation of improved technology or better process 3J. Price adjustment on finished work (price reduced in exchange for acceptance) 3K. Addition of stock account or material supplied by state provision 3L. Revising safety work/measures desired by the County 3M. Other
4. Third Party Accommodation	4A. Failure of a third party to meet commitment 4B. Third party requested work 4C. Compliance requirements of new laws and/or policies (impacting third party) 4D. Other
5. Contractor Convenience	5A. Contractor exercises option to change the traffic control plan 5B. Contractor requested change in the sequence and/or method of work 5C. Payment for Partnering workshop 5D. Additional safety work/measures desired by the contractor 5E. Other
6. Untimely ROW/Utilities	6A. Right-of-Way not clear (third party responsibility for ROW) 6B. Right-of-Way not clear (County responsibility for ROW) 6C. Utilities not clear 6D. Other

Williamson County Road Bond Program

**O'Connor Drive Extension
Williamson County Project No. 11WC906**

Change Order No. 1

Reason for Change

This Change Order provides payment to the Contractor to relocate two existing light poles and existing conduit in conflict with the construction of the intersection improvements on O'Connor Drive, north of RM 620. The conflict was created by the design of the new additional left turn lane which is being added through a reduction in the width of the center median. The light poles will be relocated to the newly reconstructed narrow center median on O'Connor Drive.

Following is a summary of the new items required for this change order.

ITEM	DESCRIPTION	QTY	UNIT
416-2029	DRILL SHAFT (RDWY ILL POLE) (30 IN)	16	LF
624-2007	GROUND BOX TY A	2	EA

This Change Order results in a net increase of \$7,113.00 to the Contract amount, for an adjusted Contract amount of \$5,749,642.92. The original Contract amount was \$5,742,529.92. As a result of this and all Change Orders to-date, \$7,113.00 has been added to the Contract, resulting in a 0.1% net increase in the Contract Cost. No additional days will be added to or deducted from the Contract as a result of this Change Order.

HNTB Corporation

James Klotz, P.E.



WILLIAMSON
COUNTY
1848

klotzassociates


1000 N. 10th Street
Austin, TX 78701
Phone: 512.528.2774
Fax: 512.528.2774
Email: info@klotzassociates.com

LEGEND

- G-G-G-G- EXIST. GAS LINE
- P-P-P-P- EXIST. POWER HEAD ELECTRICAL
- X-X-X-X- EXIST. WATER LINE
- T-T-T-T- EXIST. WASTE WATER LINE
- T-T-T-T- EXIST. UNDER GROUND TEL COUM
- PROPOSED PAVEMENT
- MILLED/OVERLAYED PAVEMENT
- PAVERS

SCALE: 1" = 50'

25 0 25

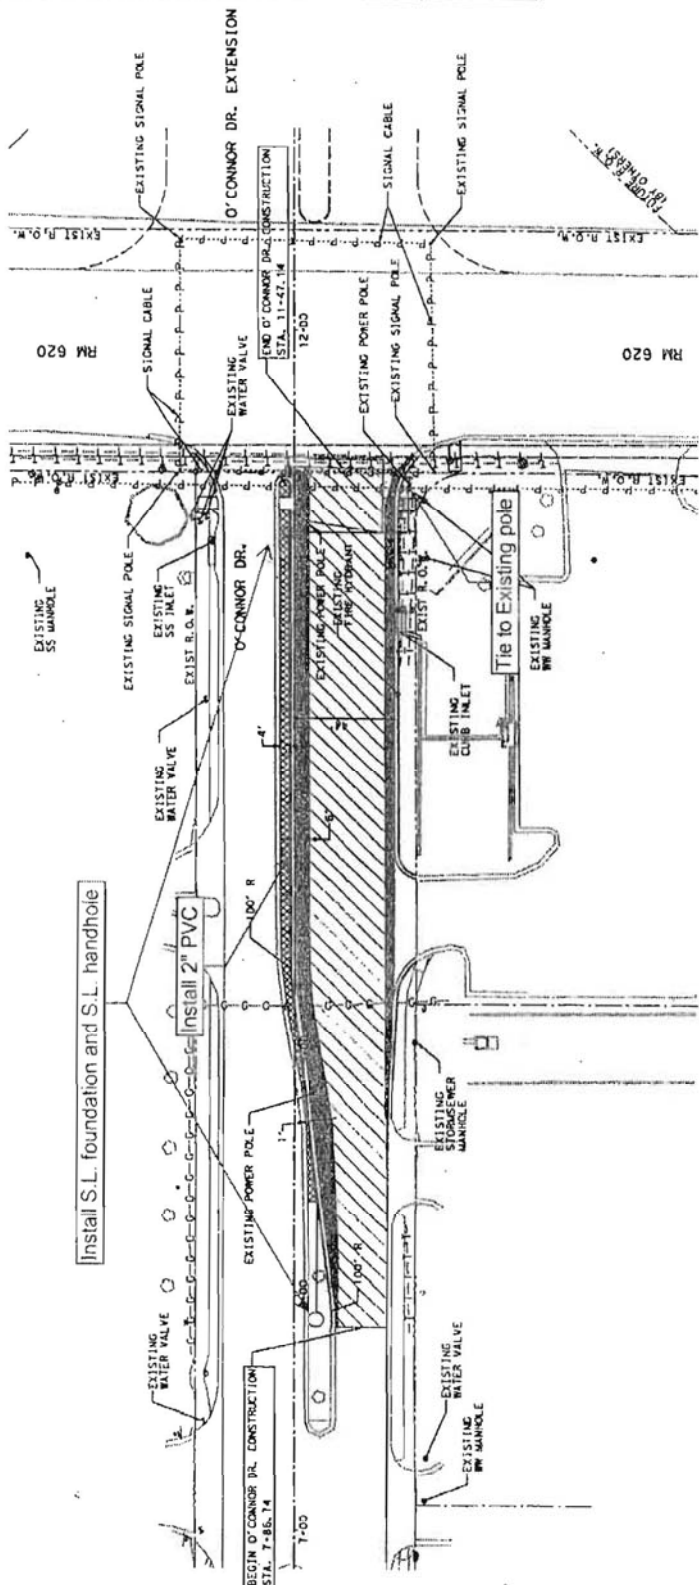

Items	Qty
2" Schedule 40 conduit w/ 2500 lb. pull tab	450'
Foundation	2
Pull Box	2

O'CONNOR DR. & GREAT
OAKS DR. AT RM 620
O'CONNOR DR.
EXISTING UTILITY LAYOUT

Drawn by: J. B. B. 0210.003.001
Checked by: J. B. B.
Designed by: J. B. B.
Scale: 1" = 50'
Date: 11/18/2010
Sheet: 1 of 1
2794