



WILLIAMSON COUNTY REGIONAL HABITAT CONSERVATION PLAN

PARTICIPATION AGREEMENT

This WILLIAMSON COUNTY REGIONAL HABITAT CONSERVATION PLAN PARTICIPATION AGREEMENT (this "Participation Agreement") dated November 3, 2021, is entered into by WILLIAMSON COUNTY ROAD BOND PROGRAM (the "Participant"), and the WILLIAMSON COUNTY CONSERVATION FOUNDATION, a Texas non-profit corporation (the "Foundation").

BACKGROUND

Williamson County, Texas, and the Foundation are the permittees under federal Endangered Species Act incidental take permit number TE-181840-1 dated October 21, 2008 (as amended August 30, 2013, hereinafter the "Permit"). The Permit authorizes "take" of certain listed species of wildlife occurring in Williamson County in exchange for implementation of the Williamson County Regional Habitat Conservation Plan (the "Plan"). The Foundation/Williamson County administers the Plan, which includes granting participation rights to applicants who enter into participation agreements. Through participation in the Plan, a participant receives authority for incidental "take" of listed species covered by the Permit, in accordance with the terms and conditions of the Permit and this Participation Agreement. Incidental take means take that results from, but is not the purpose of, carrying out an otherwise lawful activity. Participant is the owner (or, if under tract is under contract, the reputed owner) of a tract or tracts of land (the "Property") located in Williamson County, Texas, and described on Exhibit "A" to this Participation Agreement.

AGREEMENT

1. **Grant Of Participation Rights And Obligations Of Participant.** The Foundation hereby grants to the Participant the right to participate in the Plan with respect to the Participant's proposed activities on the Property. Exhibit "B" to this Participation Agreement describes the Participant's proposed activities and the species to be covered under this Participation Agreement. The Participant represents and warrants that the activities proposed to be covered under this Participation Agreement will be carried out in full compliance with all applicable laws and regulations. This Participation Agreement covers only those activities described on Exhibit "B". The Participant shall consult with the Foundation before deviating in any material respect from the described activities. This Participation Agreement is entered into subject to all terms and conditions of the Permit, the Plan, and applicable law and regulations, and the Participant assumes and agrees to be bound by all of such terms and conditions, including without limitation those described on Exhibit "C" to this Participation Agreement.

2. **Participation Fee.** The Participant has paid to the Foundation the total sum of \$802,500 (Eight Hundred and Two Thousand Five Hundred and No Hundredths Dollars) as

calculated in accordance with the Plan with respect to the Participant's proposed activities on the Property.

3. **Right To Inspect.** The Foundation, the County, and the U.S. Fish and Wildlife Service shall have the right to inspect the Property in order to ensure compliance with the terms of this Participation Agreement.

4. **Breach By Participant.** The Foundation shall provide Participant written notice specifying any breach of the terms of this Participation Agreement, and Participant shall have seven (7) days thereafter, or such other length of time the Foundation agrees in writing, to cure said breach. The Foundation, at its sole discretion and for good cause, including without limitation Participant's failure to cure any breach within the applicable timeframe, may terminate this Participation Agreement. Notification of breach and termination of participation rights shall be made by the Foundation to the Participant in writing at the address provided in Section 11.

5. **Participant's Sole Recourse.** In the event that this Participation Agreement is (i) ineffective or deficient with respect to the Property or Participant's proposed activities for any reason, or (ii) terminated in accordance with the terms and provisions of this Participation Agreement, Participant's sole recourse shall be to recover from the Foundation an amount not to exceed the total sum referenced in Section 2 of this Participation Agreement, upon surrender and termination of this Participation Agreement by Participant in writing to the Foundation; provided, Participant shall not be entitled to recover administrative fees from the Foundation.

6. **Covenants Run With The Land; Recordation.** Participant agrees that the covenants provided herein are intended to be binding upon any heirs, successors, and assigns in interest to the Property. Upon any transfer of any ownership interests to all or part of the Property, this Participation Agreement shall not terminate as to the Property, but rather shall continue in full force and effect and shall be fully binding upon any heirs, successors, and assigns in interest to the Property, or any portion thereof. Upon execution of this Participation Agreement by the Foundation and Participant, a Memorandum of Participation Agreement in form substantially the same as attached hereto and incorporated herein for all purposes, shall be signed, acknowledged, and recorded by the Participant in the Official Public Records of Williamson County, Texas. The Participant shall promptly provide a copy of the recorded Memorandum of Participation Agreement to the Foundation.

7. **Venue And Choice Of Law.** The obligations and undertakings of each of the parties to this Participation Agreement shall be performable in Williamson County, Texas, and this Participation Agreement shall be governed by and construed in accordance with the laws of the United States and the State of Texas.

8. **Entirety Of Agreement And Modification.** This instrument constitutes the entire agreement between the parties relating to the rights herein granted and the obligations herein assumed. Any prior agreements, promises, negotiations, or representations not expressly set forth in this Participation Agreement are of no force or effect. Any oral representations or modifications concerning this Participation Agreement shall be of no force or effect, excepting a subsequent modification in writing signed by the party to be charged and expressly approved by an authorized representative of such party.

9. **Non-Assignment.** Participant shall not sell, transfer, or assign all or any part of this Participation Agreement to a party other than a successive owner of all or a portion of the Property without prior written consent of the Foundation.

10. **Successors And Assigns.** This Participation Agreement shall be binding upon and inure to the benefit of the successors and assigns of the respective parties hereto, as and where authorized pursuant to this Participation Agreement.

11. **Notice.** All notices under this Participation Agreement shall be in writing and shall be deemed to have been properly given, delivered and received (a) as of the date of delivery if personally delivered, or (b) as of the date of deposit in the mail system if sent by United States certified mail, return receipt requested, postage prepaid. For purposes of notices, the addresses of the parties are as follows

PARTICIPANT:

**Williamson County, Texas Road Bond Program
c/o Hon. Bill Gravell Jr., County Judge
710 Main Street, Suite 101
Georgetown, TX 78626
Attn: Foundation Application File No. 20211021
Phone: (512) 943-1550**

FOUNDATION:

**Williamson County Regional Habitat Conservation Plan
c/o Plan Administrator
219 Perry Mayfield
Leander, Texas 78641
Attn: Foundation Application File No. 20211021
Phone: (512) 943-1921**

or to such other address as hereafter shall be designated in writing by the applicable party.

12. **Term Of Participation Agreement.** This Participation Agreement shall terminate upon the expiration or termination of the Permit.

13. **Headings.** The headings at the beginning of the various provisions of this Participation Agreement have been included only in order to make it easier to locate the subject covered by each provision and are not to be used in construing this Participation Agreement.

14. **Number And Gender Defined.** As used in this Participation Agreement, whenever the context so indicates, the masculine, feminine, or neuter gender and the singular or plural number shall each be deemed to include the others.

EXECUTED AS OF THE LAST DAY SET FORTH BELOW.

PARTICIPANT:

By: Bill Gravell, Jr.
Print Name: Bill Gravell, Jr.
Title: County Judge
Date: 11/09/2021

FOUNDATION:

By: Valerie Covey
Print Name: Valerie Covey
Title: President
Date: 11/12/21

Exhibit List:


- Exhibit "A" – Description of Participant's Property, including GPS coordinates/points (if available)
- Exhibit "B" – Covered Species and Participant's Proposed Activities Relative to Participation Agreement
- Exhibit "C" – Special Terms and Conditions in Connection with 10(a) Permit #TE – 181840-1
- Exhibit "D" – Williamson County Regional Habitat Conservation Plan Memorandum of Participation Agreement Relative to U.S. Fish and Wildlife Service Permit

EXHIBIT "A"
TO PARTICIPATION AGREEMENT

Description of Participant's Property, including GPS coordinates/points, if available:

The project area is largely shaped like a capital letter T, with the horizontal portion of the T coincident with the east-west SH 2 corridor and the vertical portion following the north-south alignment for Southwest Bypass extension. The Southwest Bypass is proposed between Wolf Ranch Parkway to State Highway (SH) 29 and is approximately 0.5 mile long, up to 600 feet wide, and covers approximately 34.3 acres (project area). The project area includes 1.9 acres of existing roadway (SH 29) within the northern project extent, with 0.4 acre of additional disturbance related to a raw water line installed along the western project area.

A project area graphic, site plan and WCAD map are attached making a total of four (4) pages for this Exhibit (including this page).

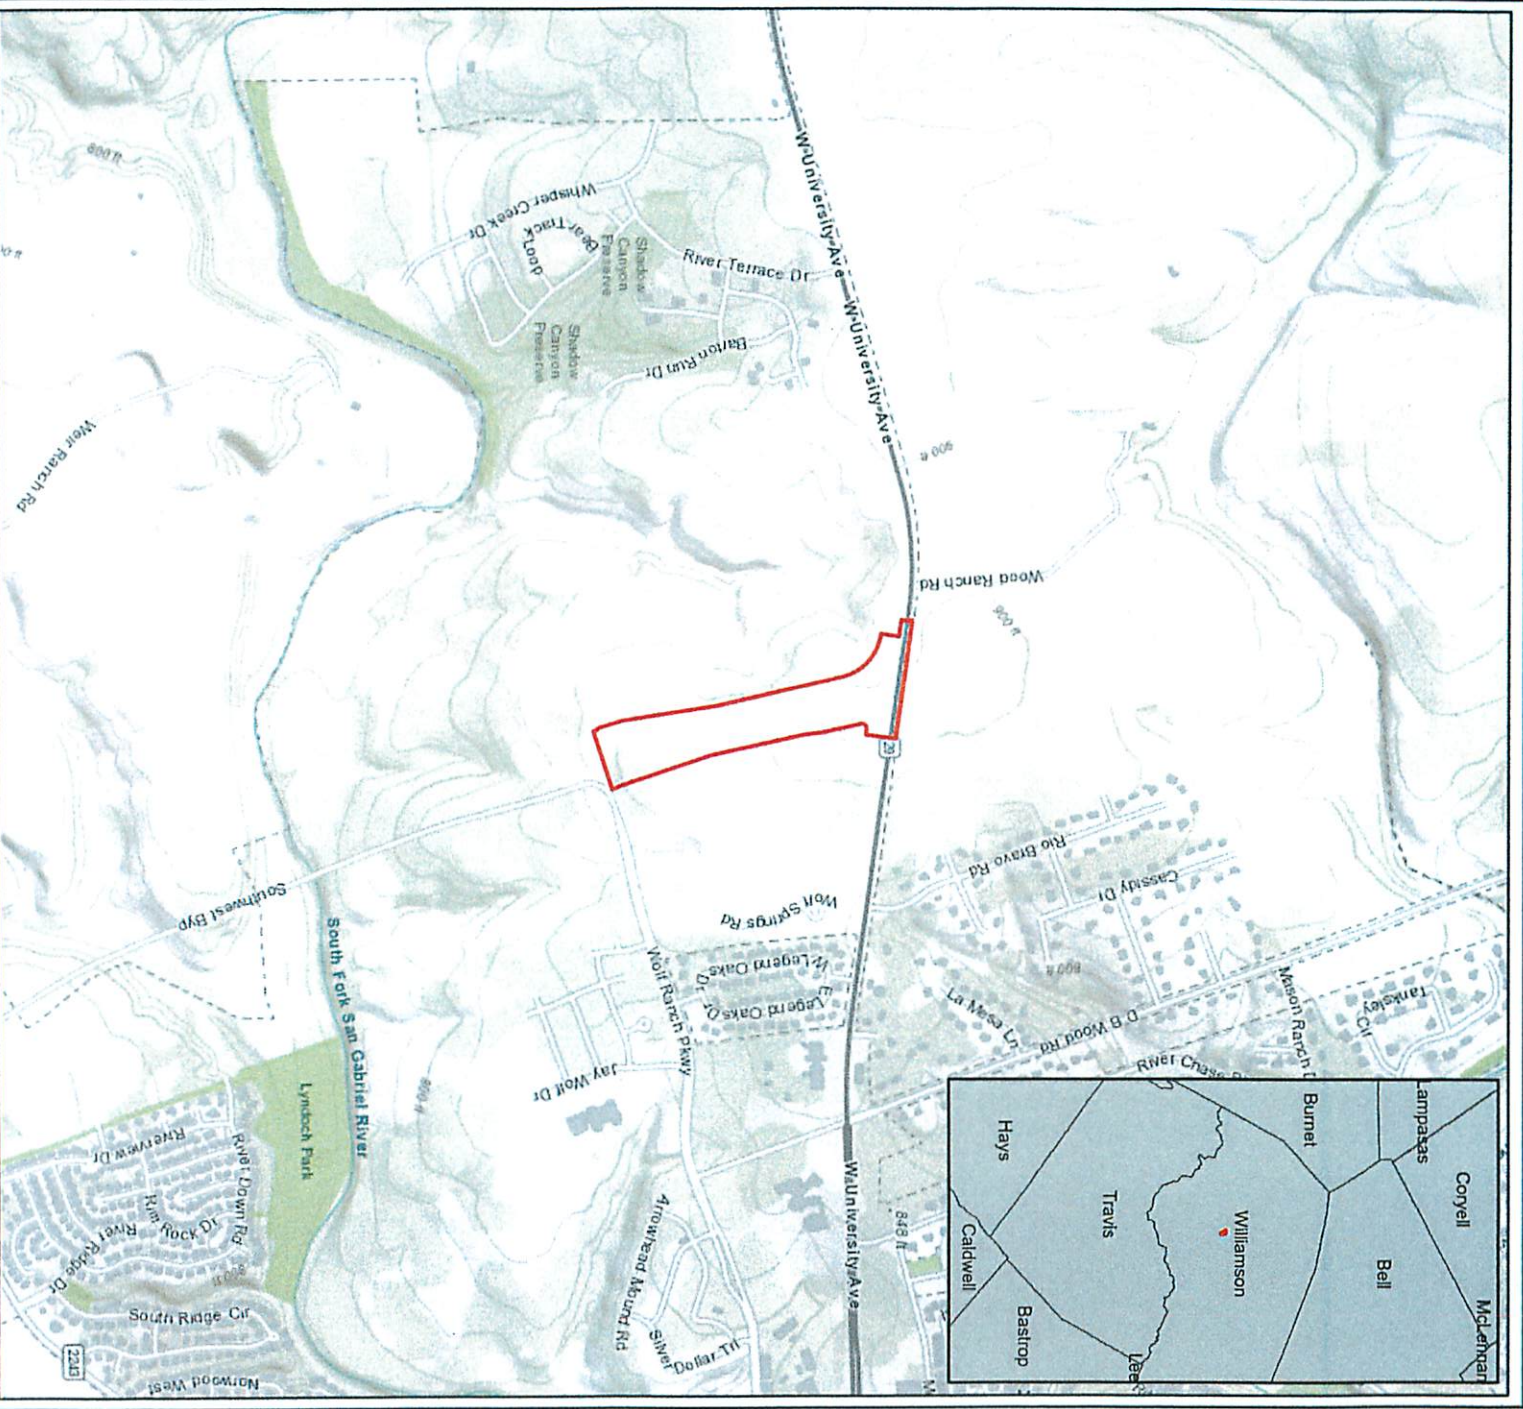

**SOUTHWEST BYPASS
WOLF RANCH PARKWAY TO SH 29
Project Location Map**

 **Project Area**

Williamson County, TX

NAD 1983 UTM Zone 14N
97°43'21"W 30°37'50"N

Base Map: ESRI/ArcGIS Online,
accessed June 2021

1:24,000




Texas

Updated: 6/17/2021
Project No. 61892
File: 61892 TE Location Map



COORDINATES ARE SURFACE VALUES BASED ON THE TEXAS STATE PLANE COORDINATE SYSTEM, NAD 83, CENTRAL ZONE 4203. TO CONVERT COORDINATES AND DISTANCES TO GRID VALUES DIVIDE BY A COMBINED SURFACE ADJUSTMENT FACTOR OF 1.00014.

ELEVATIONS REPORTED ARE NAVD88 ORTHOMETRIC GPS HEIGHTS.

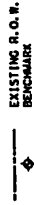

0' 100' 200' 400'

SCALE: 1"=400'



2/25/2021



WILLIAMSON
COUNTY


LJA Engineering, Inc.
FON 1-134

SOUTHWEST BYPASS EXTENSION SURVEY DATA

SCALE HORIZONTAL: 1"=100'

SCALE HORIZONTAL: 1"=400'		SHEET 1 OF 1	
DESIGN	FED. PROJ. NO.	FEDERAL AID PROJECT NO.	SHEET NO.
CM	6		23
ROUTE	STATE	COUNTY	
CM	TX	WILLAMSON	
CHECK	CONTRACT	SECTION	ADDITIONAL NO.
RS	-	-	ADDITIONAL NO.
			SPD

POINT	ALIGNMENT	STATION	OFFSET	NORTHING	EASTING	ELEVATION	DESCRIPTION
BM #1	-		-	10,201,703.08	3,119,037.79	851.41'	SQUARE CUT ON CONCRETE
BM #2	WRP	20+81.63	68.20'	LT	10,203,116.42	854.41'	SQUARE CUT ON CONCRETE
BM #3	SH 29	111+24.56	48.05'	RT	10,205,338.25	897.08'	SQUARE CUT ON HEADWALL
BM #4	SH 29	123+27.74	50.05'	RT	10,205,491.28	903.02'	RAILROAD SPIKE IN POWER POLE
BM #5	SH 29	132+61.78	60.87'	RT	10,205,608.58	931.75'	RAILROAD SPIKE IN POWER POLE

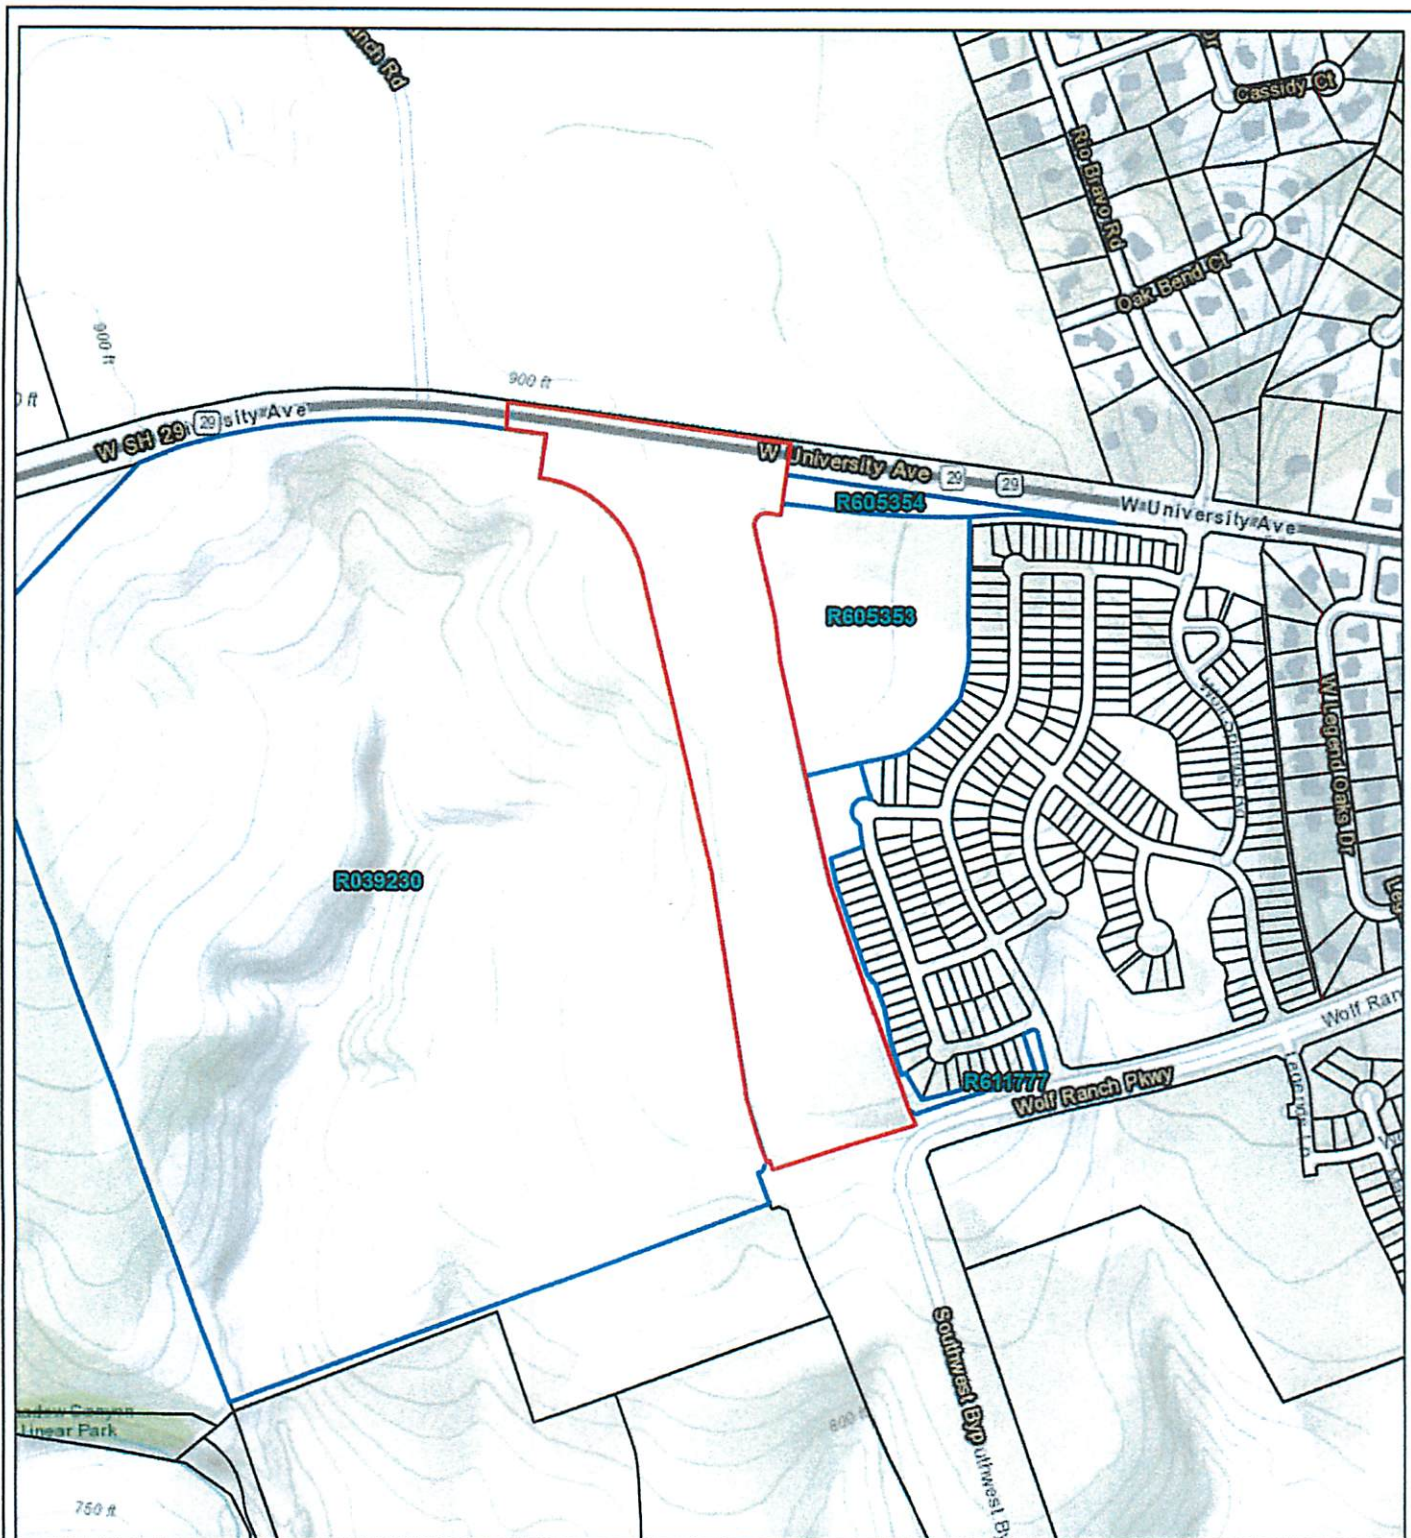

SOUTHWEST BYPASS FROM
WOLF RANCH PARKWAY TO SH 29

Williamson County Central Appraisal District Map

SWCA
ENVIRONMENTAL CONSULTANTS

- Project Area
- Parcels Intersecting the Project Area
- Parcel Boundary

Williamson County, TX
USGS 7.5' Quadrangle:
Georgetown, TX, 30097-F6
Round Rock, TX, 30097-E6
NAD 1983 UTM Zone 14N
97.7226°W 30.6305°N

Base Map: ESRI ArcGIS Online,
accessed September 2021

Updated: 9/16/2021
Project No. 61892.07
File: 61892 RHCP Appraisal District Map

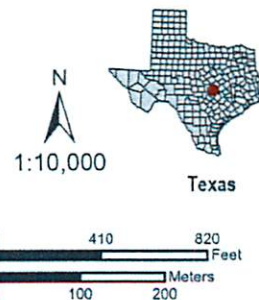


EXHIBIT "B"
TO PARTICIPATION AGREEMENT

Covered Species and Participant's Proposed Activities Relative to Participation Agreement

Provide a summary describing the scope and nature of the proposed activities and uses of the Property. This summary should provide details regarding the proposed development plan, including square footage or acreage of limit of construction (limit of construction is any area within which any type of construction or land disturbance will occur, i.e., area for erosion controls, driveway, utilities). Attach conceptual plan that identifies the foregoing items.

The proposed project is outlined in the Exhibit "A" description.

Identify which of the following species are covered by this Participation Agreement.

<u> X </u> Yes	<u> </u> No	Golden-cheeked warbler
<u> X </u> Yes	<u> </u> No	Black-capped vireo
<u> X </u> Yes	<u> </u> No	Bone Cave harvestman
<u> X </u> Yes	<u> </u> No	Coffin Cave mold beetle

EXHIBIT "C"
TO PARTICIPATION AGREEMENT

Special Terms and Conditions in Connection
with 10(a) Permit #TE – 181840-1

1. On property covered by this Participation Agreement, vegetation clearing activities within 300 feet of habitat will be conducted outside the GCWA or BCVI breeding seasons, as applicable, unless breeding season surveys performed by an Endangered Species Act section 10(a)(1)(A)-permitted biologist indicate that no GCWA or BCVI are present within 300 feet of the desired activity, or as otherwise approved on a case-by-case basis by the Service. The breeding season for the GCWA is March 1 to August 1. The breeding season for the BCVI is March 15 to September 1.
2. Construction activities within, or within 300 feet of, GCWA or BCVI habitat may be conducted year round as long as such construction follows permitted clearing, as referenced above, in a reasonably prompt and expeditious manner indicating continuous activity.
3. Clearing and construction activities authorized under the Permit shall be consistent with the current practices recommended by the Texas Forest Service to prevent the spread of oak wilt.
4. Upon locating a dead, injured, or sick GCWA or BCVI or any other endangered or threatened species in connection with road construction and other activities conducted by Participant that are covered by the Permit, Participant is required to contact the U.S. Fish and Wildlife Service's Law Enforcement Office, in Georgetown, Texas, (512) 863-5972, for care and disposition instructions. Extreme care should be taken in handling sick or injured individuals to ensure effective and proper treatment. Care should also be taken in handling dead specimens to preserve biological materials in the best possible state for analysis of cause of death. In conjunction with the care of sick or injured endangered/threatened species, or preservation of biological materials from a dead specimen, Participant and their contractor/subcontractor have the responsibility to ensure that evidence intrinsic to the specimen is not unnecessarily disturbed.

WILLIAMSON COUNTY REGIONAL HABITAT CONSERVATION PLAN

**MEMORANDUM OF PARTICIPATION AGREEMENT RELATIVE TO
U.S. FISH AND WILDLIFE SERVICE PERMIT (Permit No. TE-181840-1)**

STATE OF TEXAS	§	
	§	
	§	KNOW ALL PERSONS BY THESE PRESENTS
	§	
COUNTY OF WILLIAMSON	§	

This WILLIAMSON COUNTY REGIONAL HABITAT CONSERVATION PLAN MEMORANDUM OF PARTICIPATION AGREEMENT RELATIVE TO U.S. FISH AND WILDLIFE SERVICE PERMIT (Permit No. TE-181840-1) (this "Memorandum") is made and executed by WILLIAMSON COUNTY ROAD BOND PROGRAM ("Participant"), effective as of the 3rd day of November, 2021.

WITNESSETH:

1. **Permit.** Williamson County, Texas, and the Foundation are the permittees under federal Endangered Species Act incidental take permit number TE-181840-1 dated October 21, 2008 (as amended August 30, 2013, hereinafter the "Permit"). The Permit authorizes "take" of certain listed species of wildlife occurring in Williamson County in exchange for implementation of the Williamson County Regional Habitat Conservation Plan (the "Plan"). The Foundation/Williamson County administers the Plan, which includes granting participation rights to applicants who enter into participation agreements. Through participation in the Plan, a participant receives authority for incidental "take" of listed species covered by the Permit, in accordance with the terms and conditions of the Permit and the participation agreement entered into by the participant.
2. **Participation Agreement; Grant of Participation Rights and Obligations of Participant.** Participant is the owner or easement holder of a tract or tracts of land (the "Property") located in Williamson County, Texas, and described on Exhibit "A" to this Memorandum. Participant and the Foundation entered into the Williamson County Regional Habitat Conservation Plan Participation Agreement dated November 3, 2021 ("Participation Agreement," Foundation Application File No. 20211021). Under the Participation Agreement, the Foundation granted to the Participant the right to participate in the Plan with respect to the Participant's proposed activities on the Property. The Participation Agreement describes the Participant's proposed activities and the species to be covered under the Participation Agreement. The Participant also agreed under the Participation Agreement to assume and agree to be bound by all terms and conditions of the Permit, the Plan, and all applicable laws and regulations, including without limitation those terms and conditions specifically set forth as an exhibit to the Participation Agreement.

3. **Notice.** Participant desires to execute this Memorandum and to have it filed of record in the Official Public Records of Williamson County, Texas, providing public and record notice to all persons as to the existence of the Participation Agreement. Further information regarding the Participation Agreement may be obtained by contacting the following:

PARTICIPANT:

Williamson County, Texas Road Bond Program
c/o Hon. Bill Gravell Jr., County Judge
710 Main Street, Suite 101
Georgetown, TX 78626
Attn: Foundation Application File No. **20211021**
Phone: (512) 943-1550

FOUNDATION:

Williamson County Regional Habitat Conservation Plan
c/o Plan Administrator
219 Perry Mayfield
Leander, Texas 78641
Attn: Foundation Application File No. **20211021**
Phone: (512) 943-1921


EXECUTED as of the effective date first written above.

For the PARTICIPANT:

By: 
Print Name: Bill Gravell, Jr
Title: County Judge


THE STATE OF TEXAS §
 §
COUNTY OF Williamson §


This instrument was acknowledged before me on November 9, 2021, by Bill Gravell, Jr, County Judge of Williamson County, a political subdivision of Texas, on behalf of said political subdivision of Texas.

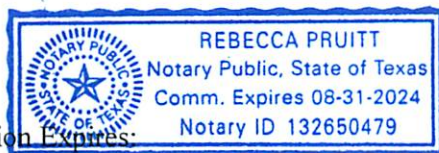

My Commission Expires:

August 31, 2024

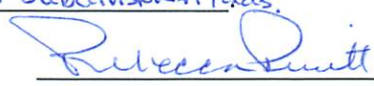
NOTARY PUBLIC, State of Texas
Print Name: Rebecca Pruitt

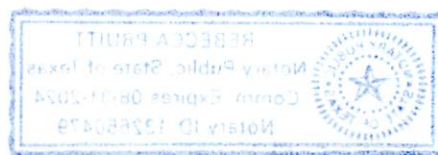

Exhibits:

"A" -- U.S. Fish and Wildlife Service Permit No. TE-181840-1

"B" -- Description of Participant's Property

After Recording, Return To:

Williamson County Regional Habitat Conservation Plan

Plan Administrator

219 Perry Mayfield

Leander, TX 78641

EXHIBIT A
TO MEMORANDUM OF PARTICIPATION AGREEMENT

U.S. Fish and Wildlife Service Permit No. TE-181840-1

Consisting of Four (4) pages following



DEPARTMENT OF THE INTERIOR
U.S. FISH AND WILDLIFE SERVICE

FEDERAL FISH AND WILDLIFE PERMIT

3-201
(1/97)

1. PERMITTEE

The County of Williamson
301 SE Inner Loop
Georgetown, Texas 78626
Phone: 512/943-1550
e-mail: dgattis@wilco.org

Williamson County Conservation Foundation
350 Discovery Boulevard
Cedar Park, Texas 78613
Phone: 512/733-5380
Email: lbirkman@wilco.org

2. AUTHORITY-STATUTES
16 USC 1539(a)(1)(B)
REGULATIONS (Attached)
50 CFR §§ 13 & 17

3. NUMBER

TE-181840-1

4. RENEWABLE

☒ YES

☐ NO

5. MAY COPY

☒ YES

☐ NO

6. EFFECTIVE
8/30/2013

7. EXPIRES
10/16/2038

8. NAME AND TITLE OF PRINCIPAL OFFICER: (if #1 is a business)
Mr. Daniel A. Gattis, County Judge (County)
Lisa Birkman, President, Williamson County Conservation
Foundation, Williamson County Commissioner (Foundation)

9. TYPE OF PERMIT:
Endangered Species – Incidental Take

10. LOCATION WHERE AUTHORIZED ACTIVITY MAY BE CONDUCTED: Williamson County, Texas.

11. CONDITIONS AND AUTHORIZATIONS:

- A. GENERAL CONDITIONS SET OUT IN SUBPART D OF 50 CFR 13, AND SPECIFIC CONDITIONS CONTAINED IN FEDERAL REGULATIONS CITED IN BLOCK #2, ABOVE, ARE HEREBY MADE A PART OF THIS PERMIT. ALL ACTIVITIES AUTHORIZED HEREIN MUST BE CARRIED OUT IN ACCORDANCE WITH AND FOR THE PURPOSES DESCRIBED IN THE APPLICATION SUBMITTED. CONTINUED VALIDITY, OR RENEWAL, OF THIS PERMIT IS SUBJECT TO COMPLETE AND TIMELY COMPLIANCE WITH ALL APPLICABLE CONDITIONS, INCLUDING THE FILING OF ALL REQUIRED INFORMATION AND REPORTS.
- B. THE VALIDITY OF THIS PERMIT IS ALSO CONDITIONED UPON STRICT OBSERVANCE OF ALL APPLICABLE FOREIGN, STATE, LOCAL OR OTHER FEDERAL LAW. THIS PERMIT DOES NOT WAIVE THE OBLIGATION TO ABIDE BY OTHER FOREIGN, STATE, LOCAL OR FEDERAL LAW IN CARRYING OUT AUTHORIZED ACTIVITIES.
- C. VALID FOR USE BY PERMITTEES NAMED ABOVE.
- D. ACCEPTANCE OF THIS PERMIT SERVES AS EVIDENCE THAT THE PERMITTEE UNDERSTANDS AND AGREES TO ABIDE BY THE "GENERAL CONDITIONS FOR NATIVE ENDANGERED AND THREATENED WILDLIFE SPECIES PERMITS" (copy enclosed).

12. REPORTING REQUIREMENTS

Annual report due each June 1 throughout the life of the permit.

ISSUED BY:

Joy E. Nicholas

TITLE

Deputy Regional Director

DATE

8/30/2013

Williamson County Regional Habitat Conservation Plan TE-181840-1

- E. Permittee(s) are authorized to "Take" the following species: Bone Cave harvestman, Coffin Cave mold beetle, golden-cheeked warbler (GCWA), and black-capped vireo (BCVI) in Williamson County, Texas; incidental to activities including, but not limited to, road construction, maintenance, and improvement projects; utility construction and maintenance; school development and construction; public or private construction and development; and land clearing.
- F. For GCWA, 6,000 acres of direct and indirect take are authorized over the life of the Permit. These impacts will be mitigated by a combination of purchasing mitigation credits from Hickory Pass Conservation Bank and/or other nearby conservation banks or by creating GCWA preserves.
- G. For BCVI, up to 4,267 acres of take are authorized over the life of the Permit. These impacts are mitigated primarily through habitat restoration, habitat management, enhancement of existing protected BCVI habitat, or an alternate, Service-approved mitigation program.
- H. On parcels covered by Participation Agreements, vegetation clearing activities within 300 feet of habitat will be conducted outside the GCWA or BCVI breeding seasons, as applicable, unless breeding season surveys performed by an Endangered Species Act section 10(a)(1)(A)-permitted biologist indicate that no GCWA or BCVI are present within 300 feet of the desired activity, or as otherwise approved on a case-by-case basis by the Service. The breeding season for the GCWA is March 1 to August 1. The breeding season for the BCVI is March 15 to September 1.
- I. Construction activities within, or within 300 feet of, GCWA or BCVI habitat may be conducted year round as long as such construction follows permitted clearing, as referenced above, in a reasonably prompt and expeditious manner indicating continuous activity.
- J. For Bone Cave harvestman and Coffin Cave mold beetle, up to 210 caves occupied by one or both species are authorized to be impacted. These impacts will be mitigated by acquiring and managing 9 to 15 karst fauna areas (KFAs), a minimum of three KFAs in each of the karst fauna regions occupied by the covered species.
- K. Clearing and construction activities authorized under this Permit shall be consistent with the current practices recommended by the Texas Forest Service to prevent the spread of oak wilt.
- L. The Service agrees that Williamson County or the Foundation may issue "Participation Agreements" covering land within the Permit area. Participation Agreements will stipulate that Participant will be bound by and comply with those terms and conditions of this Permit applicable to the Participant's land and the Participant shall benefit from the

Williamson County Regional Habitat Conservation Plan TE-181840-1

authorization granted in this Permit. So long as this Permit remains in effect and a Participant is in compliance with the Participation Agreement, that Participant shall be deemed, with respect to that Participant's property covered by the Participation Agreement, to have the full benefits and authorities of this Permit with respect to that Participant's property. The Service agrees that a breach by a Participant of its obligations under a Participation Agreement will not be considered a violation by the Permittee, or any other Participant, of this Permit. In the event a Participant has materially breached its Participation Agreement and, after reasonable notice and opportunity to cure, such Participant fails to cure, remedy, rectify, or adequately mitigate the effects of such breach, then the Service, Williamson County, or the Foundation may terminate that Participation Agreement.

- M. Upon locating a dead, injured, or sick GCWA or BCVI or any other endangered or threatened species in connection with road construction and other activities conducted by Williamson County that are covered by this Permit, Williamson County or the Foundation is required to contact the U.S. Fish and Wildlife Service's Law Enforcement Office, in Georgetown, Texas, (512) 863-5972, for care and disposition instructions. Extreme care should be taken in handling sick or injured individuals to ensure effective and proper treatment. Care should also be taken in handling dead specimens to preserve biological materials in the best possible state for analysis of cause of death. In conjunction with the care of sick or injured endangered/threatened species, or preservation of biological materials from a dead specimen, Williamson County, the Foundation, and their contractor/subcontractor have the responsibility to ensure that evidence intrinsic to the specimen is not unnecessarily disturbed.
- N. Conditions of this Permit shall be binding on, and for the benefit of Williamson County and the Foundation.
- O. If during the tenure of this Permit the take described in the habitat conservation plan is altered such that there may be an increase in the anticipated take of any covered species, Williamson County or the Foundation is required to contact the Service and obtain authorization and/or amendment of the Permit before entering into participation agreements or commencing any other activities which might result in take beyond that described in the RHCP.
- P. Williamson County or the Foundation shall submit on June 1 of each year the Permit is in effect an Annual Report describing participation agreements entered into; funds collected and spent; and conservation and management actions undertaken in the previous calendar year. The report will summarize the results of the biological monitoring and adaptive management process and findings. This required information includes the locations of surveys, a description of any deviations from required survey protocols, personnel used, and documentation of all survey results as required in the protocols for the particular

Williamson County Regional Habitat Conservation Plan TE-181840-1

endangered species. In addition, the annual report will review existing management and highlight areas where change in management approach may be needed and where prioritized research needs are reviewed. A copy of the annual report shall be submitted to the U.S. Fish and Wildlife Service Field Office 10711 Burnet, Suite 200, Austin, Texas 78758; and to the U.S. Fish and Wildlife Service, P.O. Box 1306, Room 4102, Albuquerque, New Mexico 87103.

- Q. The current "No Surprises" policy of the U.S. Fish and Wildlife Service provides that additional mitigation requirements for land, water, or financial obligations shall not be required of Williamson County or the Foundation beyond the level of mitigation provided for in the Permit and the habitat conservation plan if fully and completely complied with and implemented. With respect to the Permit, the habitat conservation plan and supporting documents adequately addressed the federally-listed covered species.
- R. Acceptance of the Permit serves as evidence that Williamson County and the Foundation understand and agree to abide by the terms of the Permit and all applicable sections of Title 50 CFR Parts 13 and 17 pertinent to issued permits.


***** END OF PERMIT # TE-181840-1 *****

EXHIBIT B
TO MEMORANDUM OF PARTICIPATION AGREEMENT

Description of Participant's Property, including GPS coordinates/points, if available:

The project area is largely shaped like a capital letter T, with the horizontal portion of the T coincident with the east-west SH 2 corridor and the vertical portion following the north-south alignment for Southwest Bypass extension. The Southwest Bypass is proposed between Wolf Ranch Parkway to State Highway (SH) 29 and is approximately 0.5 mile long, up to 600 feet wide, and covers approximately 34.3 acres (project area). The project area includes 1.9 acres of existing roadway (SH 29) within the northern project extent, with 0.4 acre of additional disturbance related to a raw water line installed along the western project area.

A project area graphic, site plan and WCAD map are attached making a total of four (4) pages for this Exhibit (including this page).

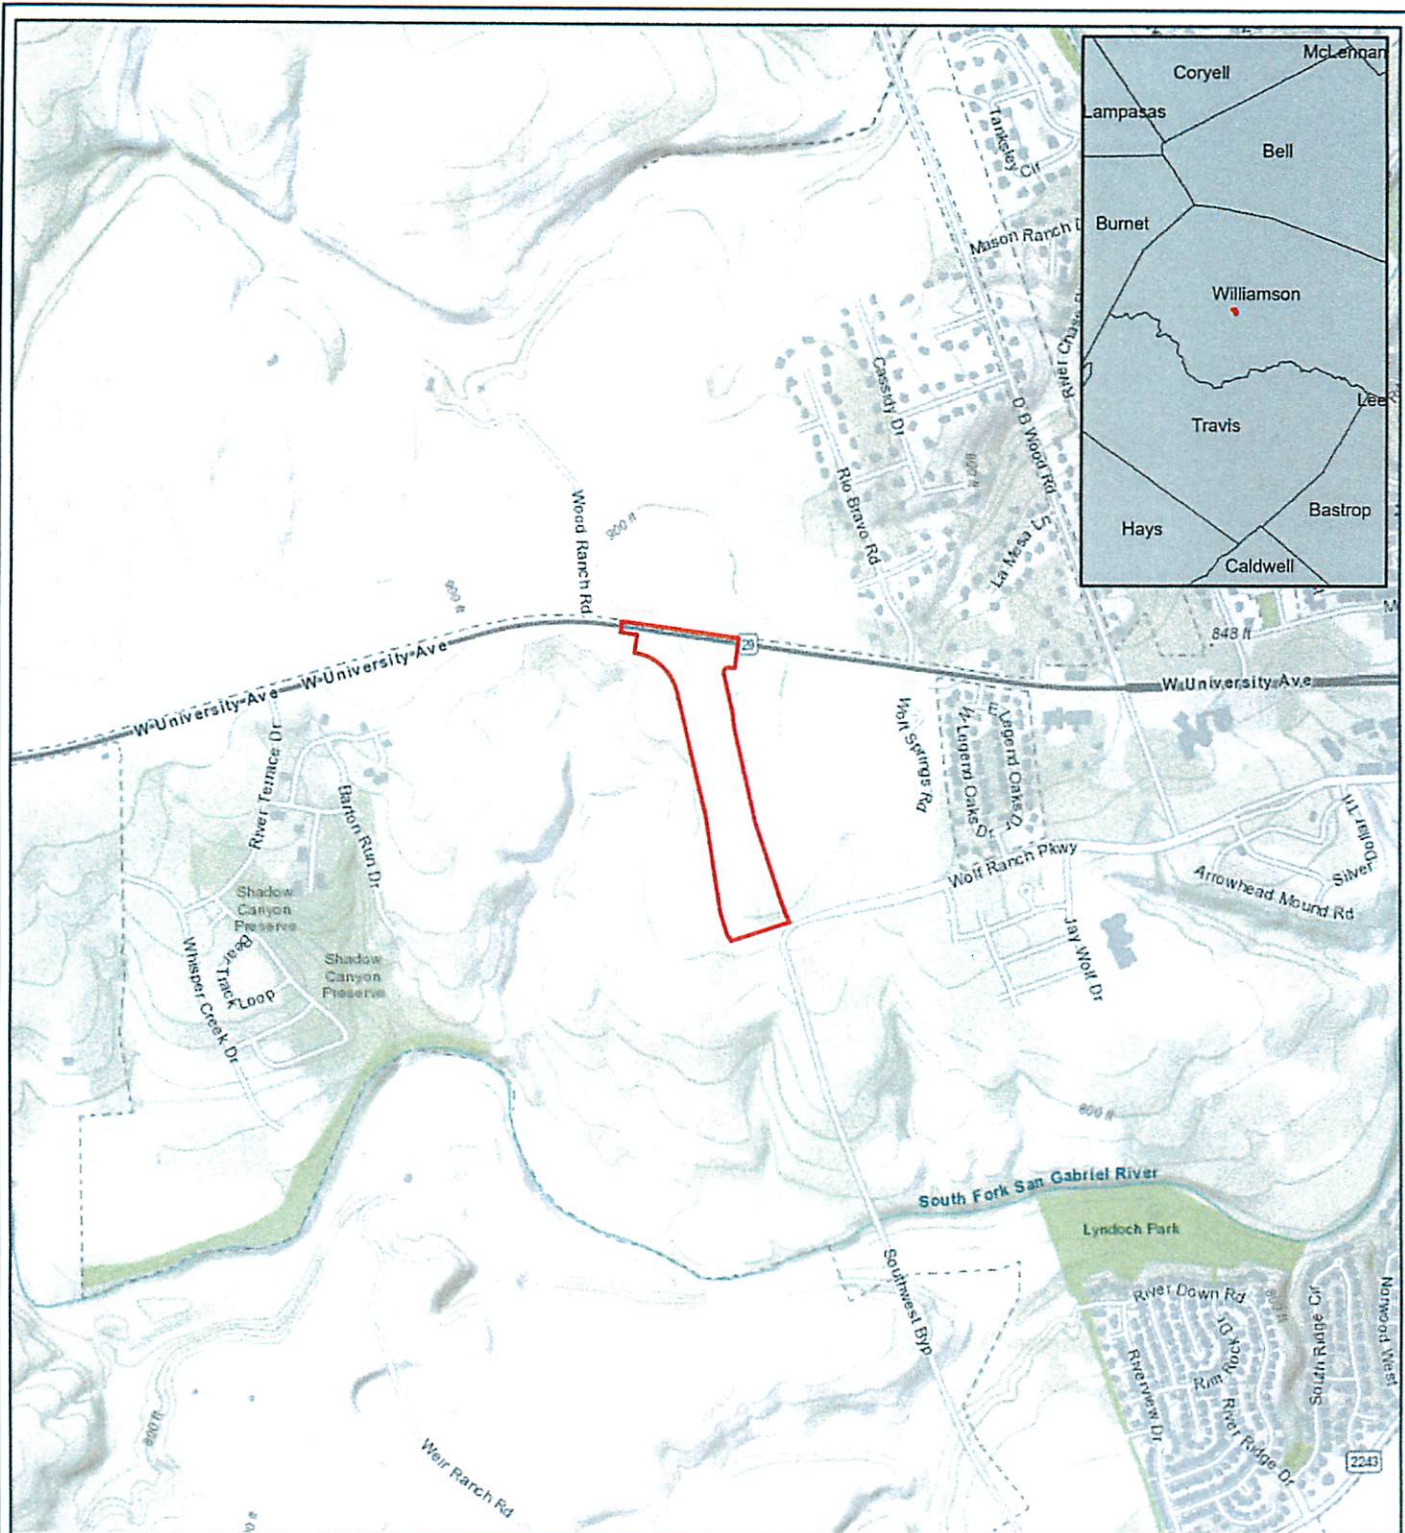

**SOUTHWEST BYPASS
WOLF RANCH PARKWAY TO SH 29
Project Location Map**

 Project Area

SWCA
ENVIRONMENTAL CONSULTANTS

Williamson County, TX

NAD 1983 UTM Zone 14N
97°43'21"W 30°37'50"N

Base Map: ESRI ArcGIS Online,
accessed June 2021

Updated: 6/17/2021

Project No. 61

File: 61892 TE Location Map

N
1:24,000




Texas



NOTES:

COORDINATES ARE SURFACE VALUES BASED ON THE TEXAS STATE PLANE COORDINATE SYSTEM, NAD 83, CENTRAL ZONE 4203. TO CONVERT COORDINATES AND DISTANCES TO GRID VALUES DIVIDE BY A COMBINED SURFACE ADJUSTMENT FACTOR OF 1.00014.


ELEVATIONS REPORTED ARE NAVD88 ORTHOMETRIC GPS HEIGHTS.

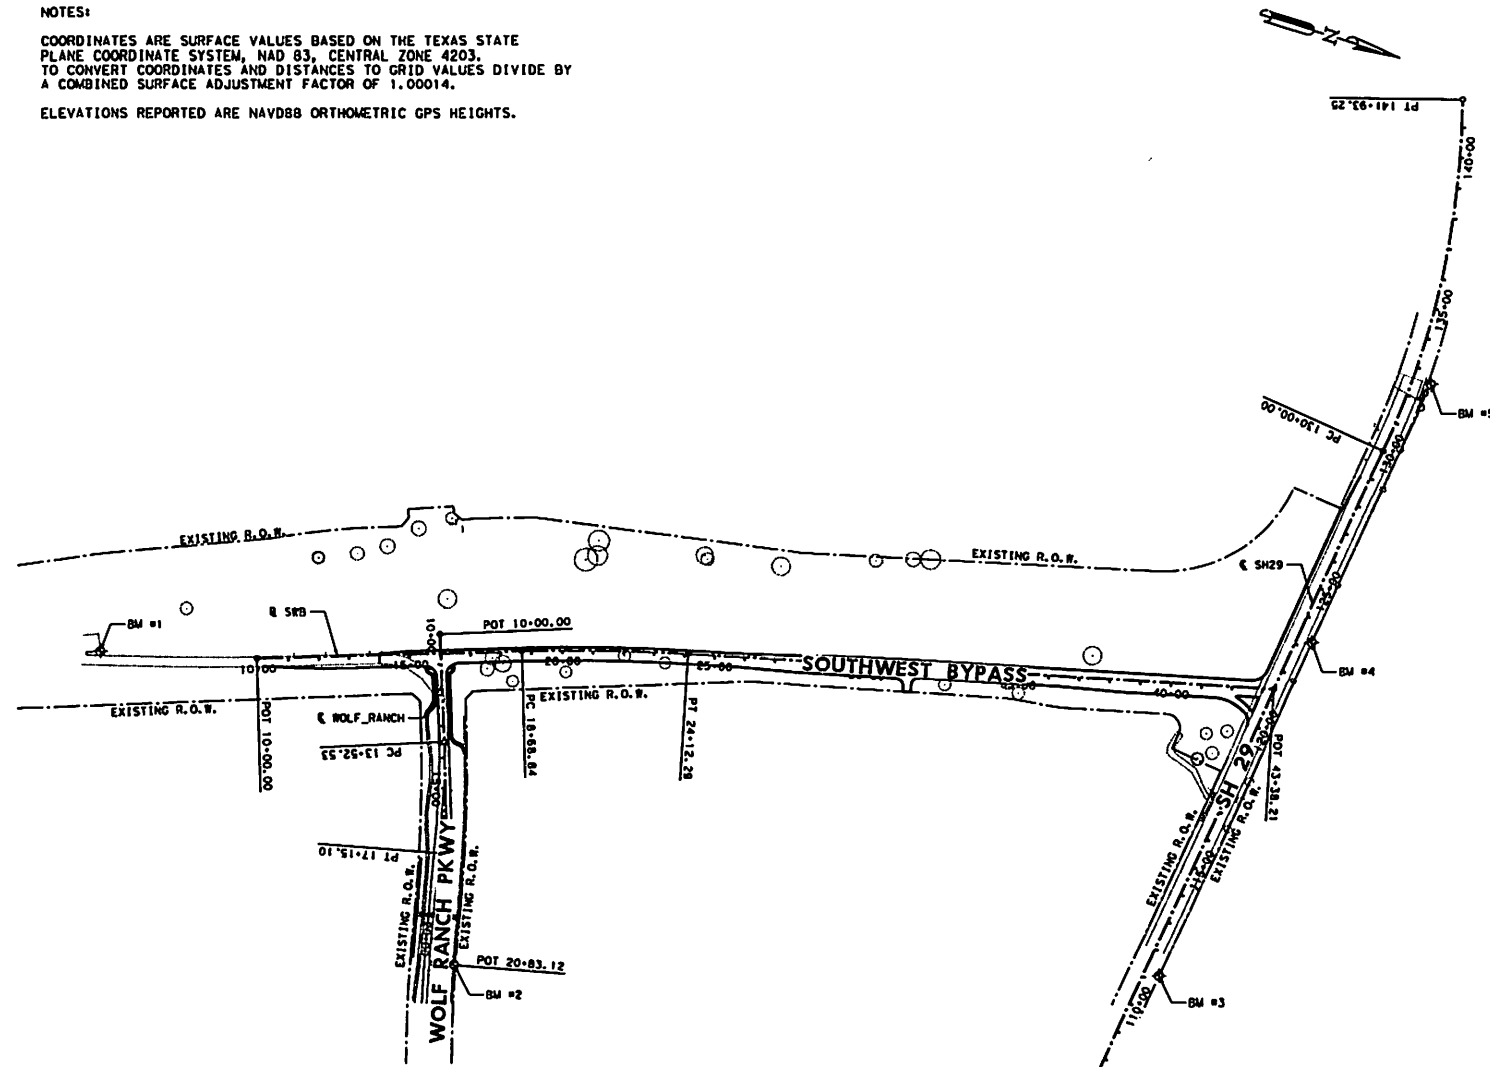

LEGEND

EXISTING R.O.W. BENCHMARK

0' 100' 200' 400'
SCALE: 1"=400'

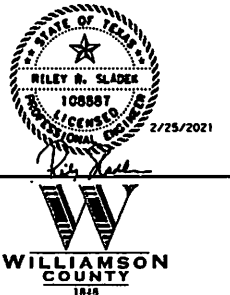


LJA Engineering, Inc.
FHN-A-100

SOUTHWEST BYPASS EXTENSION SURVEY DATA

SCALE HORIZONTAL: 1"=400' SHEET 1 OF 1

DESIGN	DATE	FEDERAL AID PROJECT NO.	SHEET NO.
CU	6		52
DRAWN	STATE	DIST. NO.	COUNTY
CU	TX	AUS	WILLIAMSON
CHECK	CONTROL	SECTION	JOB
RS	-	-	SWB

POINT	ALIGNMENT	STATION	OFFSET	NORTHING	EASTING	ELEVATION	DESCRIPTION
BM #1	-	-	-	10,201,703.08	3,119,033.79	851.41'	SQUARE CUT ON CONCRETE
BM #2	WRP	20+81.63	68.20' LT	10,203,118.42	3,119,671.81	854.42'	SQUARE CUT ON HEADWALL
BM #3	SH 29	111+24.56	49.05' RT	10,205,338.25	3,119,024.04	897.08'	RAILROAD SPIKE IN POWER POLE
BM #4	SH 29	123+27.78	50.05' RT	10,205,491.28	3,117,830.59	903.02'	RAILROAD SPIKE IN POWER POLE
BM #5	SH 29	132+61.74	60.87' RT	10,205,608.58	3,116,900.11	893.75'	RAILROAD SPIKE IN POWER POLE

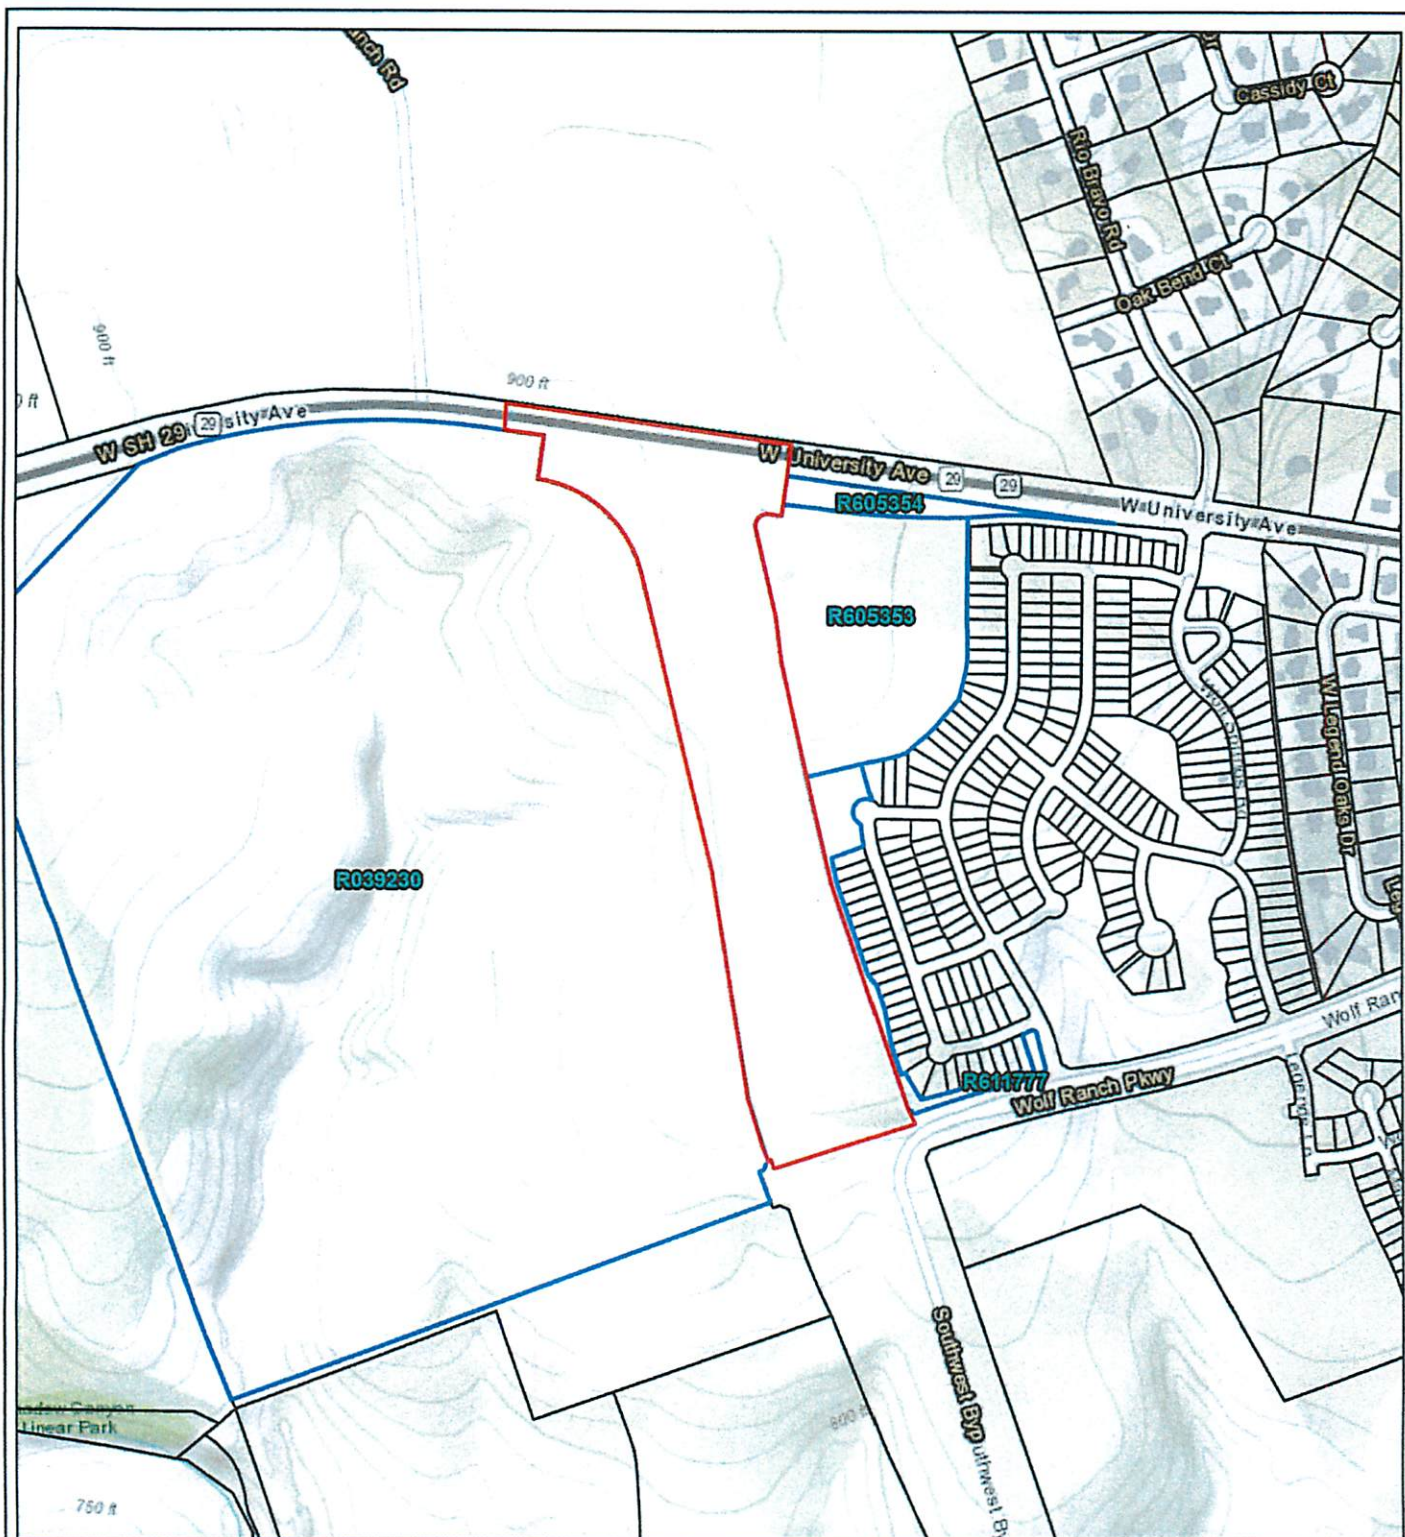

SOUTHWEST BYPASS FROM
WOLF RANCH PARKWAY TO SH 29

Williamson County Central Appraisal District Map

SWCA
ENVIRONMENTAL CONSULTANTS

- Project Area
- Parcels Intersecting the Project Area
- Parcel Boundary

Williamson County, TX
USGS 7.5' Quadrangle:
Georgetown, TX, 30097-F6
Round Rock, TX, 30097-E6
NAD 1983 UTM Zone 14N
97.7226°W 30.6305°N

Base Map: ESRI ArcGIS Online,
accessed September 2021

Updated: 9/16/2021
Project No. 61892.07
File: 61892 RHCP Appraisal District Map

N
1:10,000



0 410 820 Feet
0 100 200 Meters