

WILLIAMSON COUNTY, TEXAS

CHANGE ORDER NUMBER: 2

1. CONTRACTOR: Capital Excavation
2. Change Order Work Limits: Sta. 17+00 to Sta. 363+66.50
3. Type of Change (on federal-aid non-exempt projects): Minor (Major/Minor)
4. Reasons: 1B (3 Max. - In order of importance - Primary first)

Project:	<u>22IFB39</u>
Roadway:	<u>CR 111</u>
CSJ Number:	<u></u>

5. Describe the work being revised:

1B. Design Error or Omission. Other: This change order compensates the Contractor for upsize changes in 6 inlet and 1 junction box to accommodate pipe size design. The revisions affected estimate page 15, summary page 18, storm drainage pages; 149 for Inlet C-5 and C-6, page 150 for Inlets E-4 and E-5, page 151 for Inlet F-6, page 153 for Inlet I-6 and page 154 for Junction Box K.

6. Work to be performed in accordance with Items: See attached.
7. New or revised plan sheet(s) are attached and numbered: 15, 18, 149, 150, 151, 153 and 154.
8. New Special Provisions/Specifications to the contract are attached: ☐ Yes ☒ No
9. New Special Provisions to Item N/A No. N/A, Special Specification Item N/A are attached.

Each signatory hereby warrants that each has the authority to execute this Change Order (CO).

The contractor must sign the Change Order and, by doing so, agrees to waive any and all claims for additional compensation due to any and all other expenses; additional changes for time, overhead and profit; or loss of compensation as a result of this change.	The following information must be provided Time Ext. #: <u>N/A</u> Days added on this CO: <u>0</u> Amount added by this change order: <u>\$7,553.84</u>
THE CONTRACTOR Date <u>4.25.22</u> By <u>[Signature]</u> Typed/Printed Name <u>JOE CHESNEY</u> Typed/Printed Title <u>V.P.</u>	

RECOMMENDED FOR EXECUTION:

_____ Project Manager Date	County Commissioner Precinct 1 Date ☐ APPROVED ☐ REQUEST APPROVAL
_____ N/A Design Engineer Date	County Commissioner Precinct 2 Date ☐ APPROVED ☐ REQUEST APPROVAL
<u>[Signature]</u> <u>4/26/2022</u> Program Manager Date	<u>Valerie Covey</u> May 5, 2022 County Commissioner Precinct 3 Date ☒ APPROVED ☐ REQUEST APPROVAL
Design Engineer's Seal:	County Commissioner Precinct 4 Date ☐ APPROVED ☐ REQUEST APPROVAL
	County Judge Date ☐ APPROVED

Project # 22IFB39

CHANGE ORDER NUMBER: 2

TABLE A: Force Account Work and Materials Placed into Stock

[illegible]

TABLE B: Contract Items:

TOTALS									
ORIGINAL + PREVIOUSLY REVISED				ADD or (DEDUCT)		NEW			
ITEM	DESCRIPTION	UNIT	UNIT PRICE	QUANTITY	ITEM COST	QUANTITY	ITEM COST	OVERRUN/UNDERRUN	
465-6006	JCTBOX (COMPL) (PJB) (4FTX4FT)	EA	\$4,690.00	3.00	\$14,070.00	(1.00)	\$9,380.00	(\$4,690.00)	
465-6016	INLET (COMPL) (PCO) (3FT) (BOTH)	EA	\$7,000.00	25.00	\$175,000.00	(6.00)	\$133,000.00	(\$42,000.00)	
465-6009	JCTBOX (COMPL) (PJB) (5FTX5FT)	EA	\$6,420.96	0.00	\$0.00	1.00	\$6,420.96	\$6,420.96	
465-6020	INLET (COMPL) (PCO) (4FT) (BOTH)	EA	\$7,970.48	0.00	\$0.00	6.00	\$47,822.88	\$47,822.88	

CHANGE ORDER REASON(S) CODE CHART

1. Design Error or Omission	1A. Incorrect PS&E 1B. Other
2. Differing Site Conditions (unforeseeable)	2A. Dispute resolution (expense caused by conditions and/or resulting delay) 2B. Unavailable material 2C. New development (conditions changing after PS&E completed) 2D. Environmental remediation 2E. Miscellaneous difference in site conditions (unforeseeable)(Item 9) 2F. Site conditions altered by an act of nature 2G. Unadjusted utility (unforeseeable) 2H. Unacquired Right-of-Way (unforeseeable) 2I. Additional safety needs (unforeseeable) 2J. Other
3. County Convenience	3A. Dispute resolution (not resulting from error in plans or differing site conditions) 3B. Public relations improvement 3C. Implementation of a Value Engineering finding 3D. Achievement of an early project completion 3E. Reduction of future maintenance 3F. Additional work desired by the County 3G. Compliance requirements of new laws and/or policies 3H. Cost savings opportunity discovered during construction 3I. Implementation of improved technology or better process 3J. Price adjustment on finished work (price reduced in exchange for acceptance) 3K. Addition of stock account or material supplied by state provision 3L. Revising safety work/measures desired by the County 3M. Other
4. Third Party Accommodation	4A. Failure of a third party to meet commitment 4B. Third party requested work 4C. Compliance requirements of new laws and/or policies (impacting third party) 4D. Other
5. Contractor Convenience	5A. Contractor exercises option to change the traffic control plan 5B. Contractor requested change in the sequence and/or method of work 5C. Payment for Partnering workshop 5D. Additional safety work/measures desired by the contractor 5E. Other
6. Untimely ROW/Utilities	6A. Right-of-Way not clear (third party responsibility for ROW) 6B. Right-of-Way not clear (County responsibility for ROW) 6C. Utilities not clear 6D. Other

Williamson County Road Bond Program

**CR111 Westinghouse Rd
Williamson County Project No. 22IFB39**

**Change Order No. 2
Reason for Change**

This Change Order adds pay items to revise the size of 6 curb inlets and 1 junction box on the project. New items are being added to change 6 curb inlets from 3 feet wide to 4 feet wide inlets and a junction box from 4' x 4' to a 5' x 5' dimension box. The drainage structures need to be larger than those originally shown in the plans, to accommodate the size of pipe used in the drainage system. This Change Order will compensate the contractor for the difference in the cost of the drainage structures.

The following new items will be added by this Change Order.

ITEM	DESCRIPTION	QTY	UNIT
465-6009	JCTBOX (COMPL) (PJB) (5FTX5FT)	1	EA.
465-6020	INLET (COMPL) (PCO) (4FT) (BOTH)	6	EA

This Change Order results in a net increase of \$7,553.84 to the Contract amount, for an adjusted Contract total of \$21,265,250.72. The original Contract amount was \$21,024,332.88. As a result of this and all Change Orders to-date, \$240,917.84 has been added to the Contract, resulting in a 1.15% net increase in the overall Contract cost. As a result of this Change Order, (0) days will be added to the contract.

HNTB Corporation

Oscar Salazar-Bueno, P.E.



PO Box 1301
Austin, TX 78767
Email: Estimating@CapitalExcavation.com

Change Request # 5

Date: 2/7/2022

QuoteTo: Chuck Evans
HNTB CORPORATION

Project: CR 111 / 110 (1024)

Capital Project #: 1024

Description: Design Issue - Precast Storm Structure Changes

Item	Description	Quantity	Unit	Unit Price	Amount
465 6006	JCTBOX (COMPL)(PJB)(4FTX4FT)	-1.00	EA	4,690.00	-4,690.00
465 6016	INLET (COMPL)(PCO)(3FT)(BOTH)	-6.00	EA	7,000.00	-42,000.00
465 6009	JCTBOX (COMPL)(PJB)(5FTX5FT)	1.00	EA	6,420.96	6,420.96
465 6020	INLET (COMPL)(PCO)(4FT)(BOTH)	6.00	EA	7,970.48	47,822.88

GRAND TOTAL

7,553.84


Scope: 1. Inlets C-5, C-6, E-4, E-5, F-6, and I-6 upsized to 4' x 5' to accommodate pipe sizes.
2. JB-K upsized to 5' x 5' to accommodate pipe sizes

Capital Excavation Requests an additional : day(s)

TxDOT Low Bid Average: 465-6009 JCTBOX (COMPL) (PJB) (5FTX5FT) Quantity 2 at \$7,250.00
465-6020 INLET (COMPL) (PCO) (4FT) (BOTH) Quantity 2 at \$7,601.21

Prices are comparable.

DATE: 3/24/2022	DN:	DW:	CK:	AP:
FED. RD. DIV. NO.	FEDERAL AID PROJECT NO.		SHEET NO.	
6	----		149	
STATE	DIST.	COUNTY		
TEXAS	---	WILLIAMSON		
CONT.	SECT.	JOB		
----	---	CR 111		

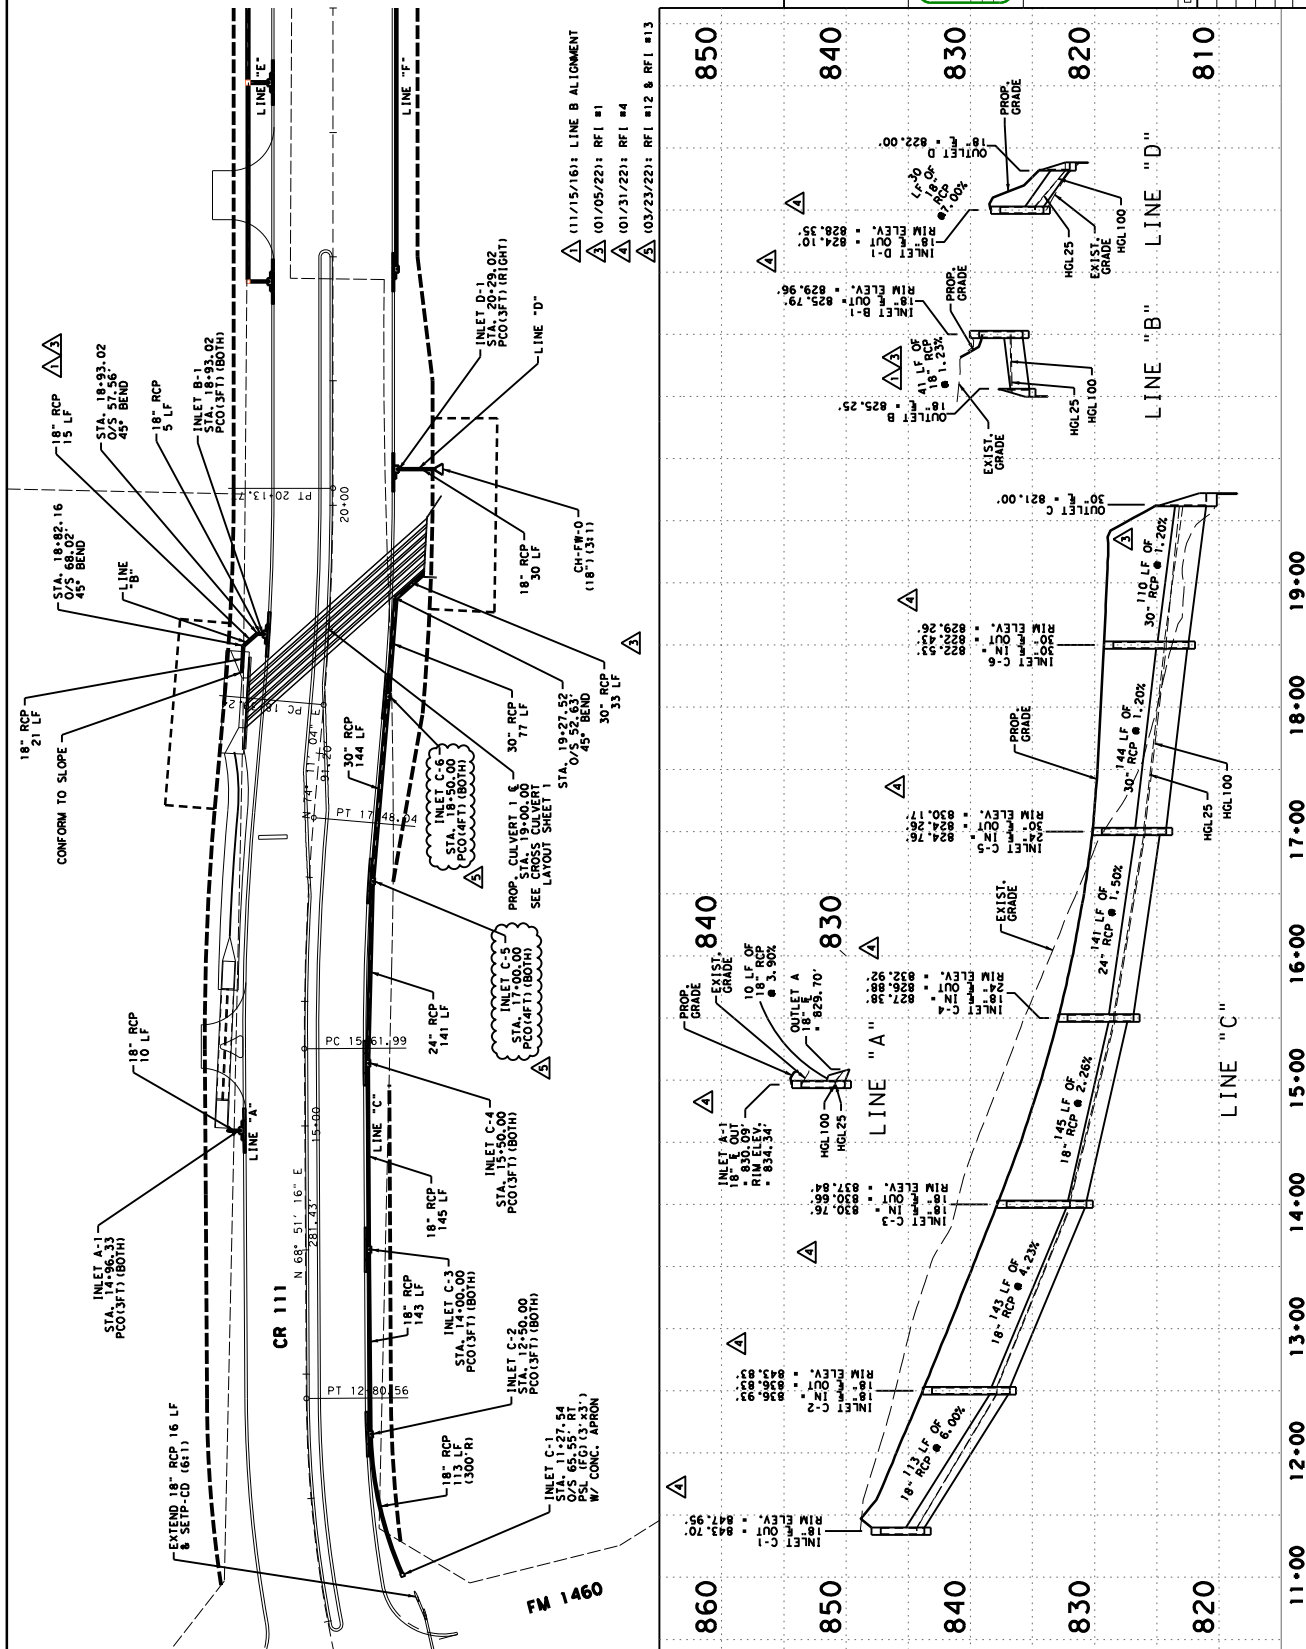

LEGEND

- PROPOSED RIGHT-OF-WAY
- PROPOSED EASEMENT
- PROPERTY LINE
- PROPOSED CENTERLINE

REVISION
2, 3, 4, & 5 ONLY

DATE: 11/15/16

0 25 50 75 100
SCALE IN FEET

© 2016

WILLIAMSON COUNTY
CR 111 IMPROVEMENTS

STORM SEWER
PLAN & PROFILE


SHEET 2 OF 6 SCALE: 1"=100' H

DATE: 11/15/16 DW: CNA APP: SHEET NO. 150


FEDERAL AID PROJECT NO. 6

STATE: TEXAS COUNTY: WILLIAMSON


SECT.: --- JOB: --- HIGHWAY NO.: CR 111

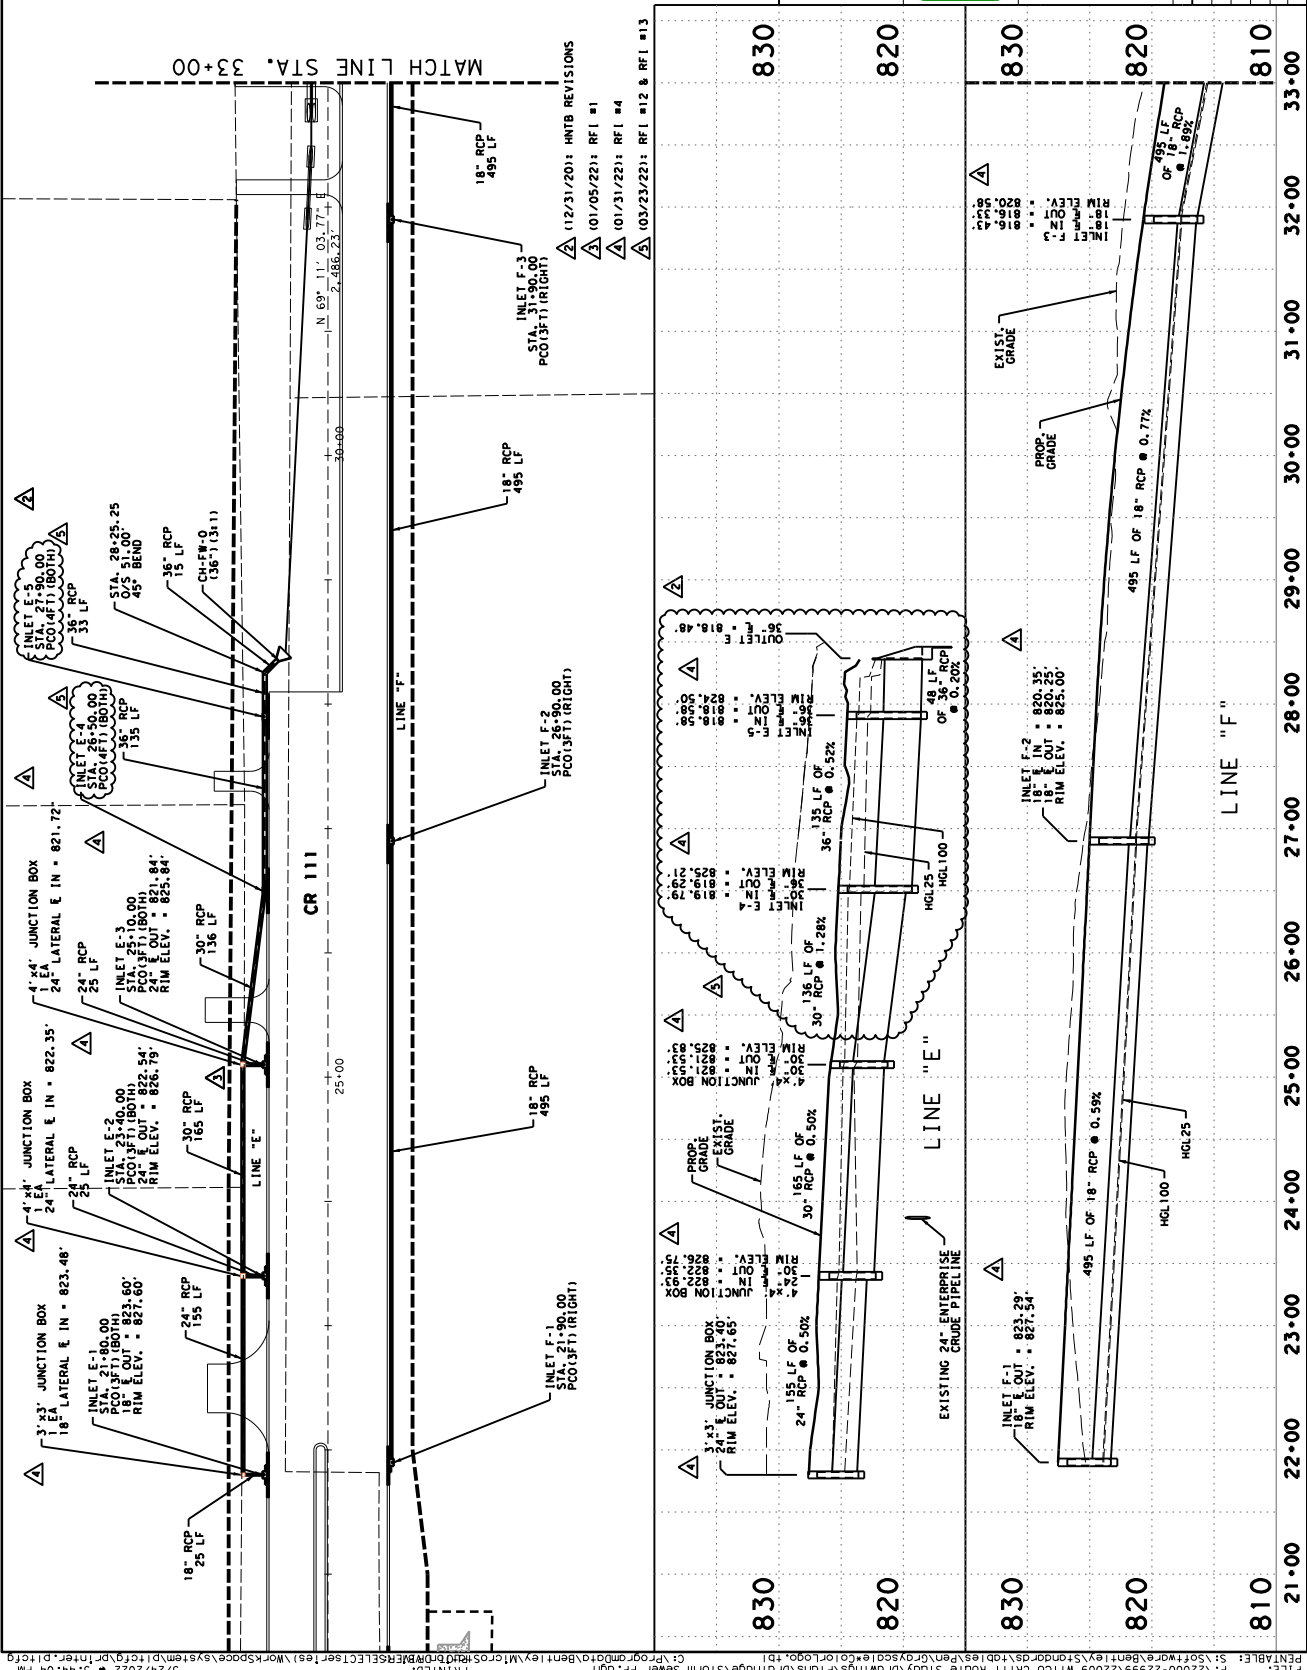

DATE: 3/24/2022	DN:	DW:	CK:	AP:
FED. RD. DIV. NO.	FEDERAL AID PROJECT NO.	SHEET NO.		
6	----	151		
STATE	DIST.	COUNTY		
TEXAS	---	WILLIAMSON		
CONT.	SECT.	JOB	HIGHWAY NO.	
---	---	---	CB 111	

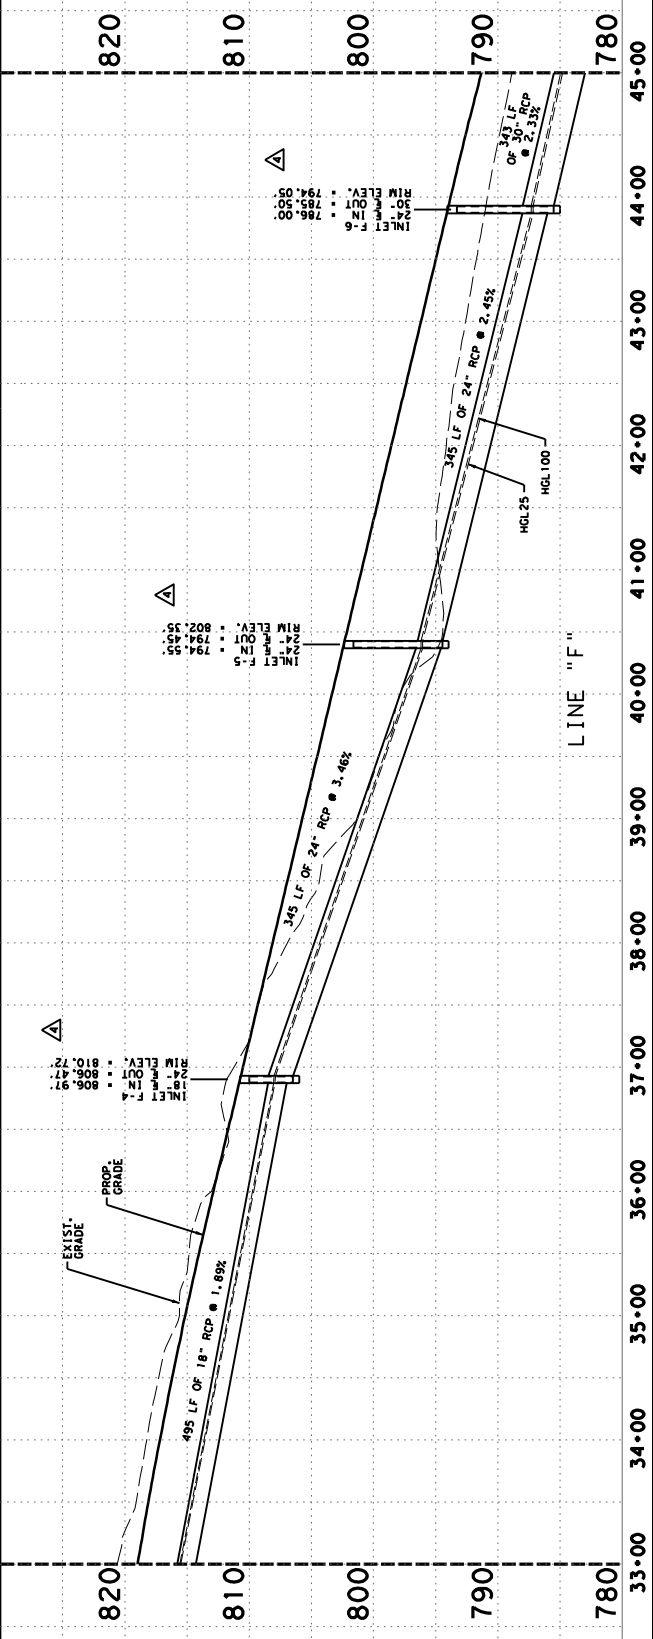

TEXAS	---	WILLIAMSON
CONT.	SECT.	JOB
		HIGHWAY NO.
		CB 111

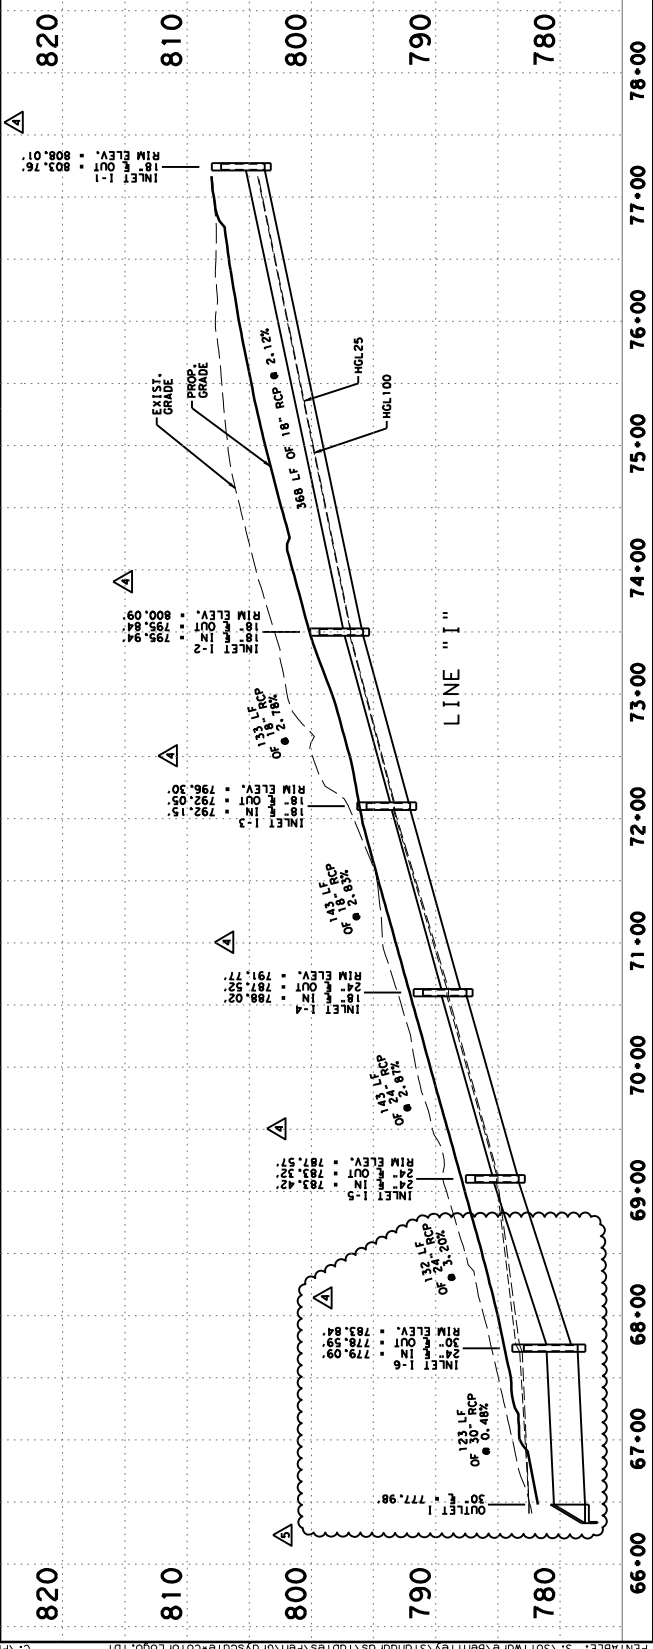

LEGEND

--- PROPOSED RIGHT-OF-WAY

--- PROPOSED EASEMENT

--- PROPERTY LINE

--- PROPOSED CENTERLINE

REVISION

2, 3, 4, & 5 ONLY

© 2016

WILLIAMSON COUNTY
CR 111 IMPROVEMENTS

STORM SEWER
PLAN & PROFILE

SHEET 6 OF 6 SCALE: 1"=100' H
1"=10' V

DATE: 3/24/2022 DWG: CR 111 CRY: 401 SHEET NO.: 154

DIST: 6 COUNTY: WILLIAMSON

STATE: TEXAS SECT: --- JOB: --- HIGHWAY NO.: CR 111

