

REAL ESTATE CONTRACT

CR 255 Right of Way

THIS REAL ESTATE CONTRACT ("Contract") is made by and between **ONX-ROCKING WILCO, LLC** (referred to in this Contract as "Seller", whether one or more) and **WILLIAMSON COUNTY, TEXAS** (referred to in this Contract as "Purchaser"), upon the terms and conditions set forth in this Contract.

ARTICLE I PURCHASE AND SALE

By this Contract, Seller sells and agrees to convey, and Purchaser purchases and agrees to pay for, the tract(s) of land described as follows:

All of that certain 1.025-acres (44,627 square foot) tract of land, out of and situated in the James Northcross Survey, Abstract No. 478, in Williamson County, Texas; being more fully described by metes and bounds in Exhibit "A", attached hereto and incorporated herein (**Parcel 42**):

All of that certain 0.929-acres (40,473 square foot) tract of land, out of and situated in the James Northcross Survey, Abstract No. 478, in Williamson County, Texas; being more fully described by metes and bounds in Exhibit "B", attached hereto and incorporated herein (**Parcel 47**):

together with all and singular the rights and appurtenances pertaining to the property, including any right, title and interest of Seller in and to adjacent streets, alleys or rights-of-way (all of such real property, rights, and appurtenances being referred to in this Contract as the "Property"), and any improvements and fixtures situated on and attached to the Property described herein not otherwise retained by Seller, for the consideration and upon and subject to the terms, provisions, and conditions set forth below.

ARTICLE II PURCHASE PRICE AND ADDITIONAL COMPENSATION

Purchase Price

2.01. The Purchase Price for the fee simple Property interests described in Exhibits "A & B" shall be the sum of ONE HUNDRED SEVENTY-SIX THOUSAND ONE HUNDRED FIFTY-SEVEN and 00/100 Dollars (\$176,157.00).

2.01.1. As Additional Compensation for the acquisition of any improvements on the Property, replacement of fencing and any cost of cure for the remaining property of Seller,

Purchaser shall pay the amount of TWENTY-ONE THOUSAND TWO HUNDRED SIXTY and 00/100 Dollars (\$21,260.00).

Payment of Purchase Price and Additional Compensation

2.02. The Purchase Price shall be payable in cash or other readily available funds at the Closing.

**ARTICLE III
PURCHASER'S OBLIGATIONS**

Conditions to Purchaser's Obligations

3.01. The obligations of Purchaser hereunder to consummate the transactions contemplated hereby are subject to the satisfaction of each of the following conditions (any of which may be waived in whole or in part by Purchaser at or prior to the Closing).

Miscellaneous Conditions

3.02. Seller shall have performed, observed, and complied with all of the covenants, agreements, and conditions required by this Contract to be performed, observed, and complied with by Seller prior to or as of the Closing.

**ARTICLE IV
REPRESENTATIONS AND WARRANTIES
OF SELLER**

4.01. Seller hereby represents and warrants to Purchaser as follows, which representations and warranties shall be deemed made by Seller to Purchaser also as of the Closing Date, to the best of Seller's knowledge:

(a) There are no parties in possession of any portion of the Property as lessees, tenants at sufferance, or trespassers, other than previously disclosed to Purchaser.

(b) Seller has complied with all applicable laws, ordinances, regulations, statutes, rules and restrictions relating to the Property, or any part thereof.

4.02. The Property is being conveyed to Purchaser under threat of condemnation.

ARTICLE V CLOSING

Closing Date

5.01. The Closing shall be held at the office of Longhorn Title Company on or before July 28 2023, or at such time, date, and place as Seller and Purchaser may agree upon, or within 10 days after the completion of any title curative matters if necessary for items as shown on the Title Commitment or in the contract (which date is herein referred to as the “Closing Date”).

Seller’s Obligations at Closing

5.02. At the Closing Seller shall:

(1) Deliver to Purchaser a duly executed and acknowledged Deed conveying good and indefeasible title to Williamson County, Texas in fee simple to the right of way Property described in Exhibit “A”, conveying such interest in and to the portion of the Property free and clear of any and all monetary liens and restrictions, except for the following:

- (a) General real estate taxes for the year of closing and subsequent years not yet due and payable.
- (b) Any exceptions approved by Purchaser pursuant to Article III hereof; and
- (c) Any exceptions approved by Purchaser in writing.
- (d) It is expressly understood and agreed that seller is retaining title to the following improvements located on the Property, to wit: Gate/Fence improvements.

(2) The Deed shall be in the form as shown in Exhibit “B” attached hereto and incorporated herein.

(3) Provide reasonable assistance as requested, at no cost to Seller, to cause the Title Company to deliver to Purchaser a Texas Owner’s Title Policy at Purchaser’s sole expense, in Grantee’s favor in the full amount of the Purchase Price, insuring Purchaser’s contracted interests in and to the permanent interests being conveyed in the Property subject only to those title exceptions listed herein, such other exceptions as may be approved in writing by Purchaser, and the standard printed exceptions contained in the usual form of Texas Owner’s Title Policy, provided, however:

- (a) The boundary and survey exceptions shall be deleted.

- (b) The exception as to restrictive covenants shall be endorsed "None of Record", if applicable; and
 - (c) The exception as to the lien for taxes shall be limited to the year of closing and shall be endorsed "Not Yet Due and Payable".
- (4) Deliver to Purchaser possession of the Property if not previously done.

Purchaser's Obligations at Closing

5.03. At the Closing, Purchaser shall:

- (a) Pay the cash portion of the Purchase Price and Additional Compensation.

Prorations

5.04. General real estate taxes for the then current year relating to the portion of the Property conveyed in fee shall be prorated as of the Closing Date and shall be adjusted in cash at the Closing but shall otherwise remain the obligation of Seller to satisfy. If the Closing shall occur before the tax rate is fixed for the then current year, the apportionment of taxes shall be upon the basis of the tax rate for the next preceding year applied to the latest assessed valuation. Agricultural roll-back taxes, if any, which directly result from this Contract and conveyance shall be paid by Purchaser.

Closing Costs

5.05. All costs and expenses of closing in consummating the sale and purchase of the Property shall be borne and paid as follows:

- (1) Owner's Title Policy and survey to be paid by Purchaser.
- (2) Deed, tax certificates, and title curative matters, if any, paid by Purchaser.
- (3) All other closing costs shall be paid by Purchaser.
- (4) Attorney's fees paid by each respectively.

**ARTICLE VI
BREACH BY SELLER**

In the event Seller shall fail to fully and timely perform any of its obligations hereunder or shall fail to consummate the sale of the Property for any reason, except Purchaser's default,

Purchaser may: (1) enforce specific performance of this Contract; or (2) request that the Escrow Deposit, if any, shall be forthwith returned by the title company to Purchaser.

ARTICLE VII BREACH BY PURCHASER

In the event Purchaser should fail to consummate the purchase of the Property, the conditions to Purchaser's obligations set forth in Article III having been satisfied and Purchaser being in default and Seller not being in default hereunder, Seller shall have the right to receive the Escrow Deposit, if any, from the title company, the sum being agreed on as liquidated damages for the failure of Purchaser to perform the duties, liabilities, and obligations imposed upon it by the terms and provisions of this Contract, and Seller agrees to accept and take this cash payment as its total damages and relief and as Seller's sole remedy hereunder in such event. If no Escrow Deposit has been made, then Seller shall receive the amount of \$500 as liquidated damages for any failure by Purchaser.

ARTICLE VIII MISCELLANEOUS

Notice

8.01. Any notice required or permitted to be delivered hereunder shall be deemed received when sent by United States mail, postage prepaid, certified mail, return receipt requested, addressed to Seller or Purchaser, as the case may be, at the address set forth opposite the signature of the party.

Texas Law to Apply

8.02. This Contract shall be construed under and in accordance with the laws of the State of Texas, and all obligations of the parties created hereunder are performable in Williamson County, Texas.

Parties Bound

8.03. This Contract shall be binding upon and inure to the benefit of the parties and their respective heirs, executors, administrators, legal representatives, successors and assigns where permitted by this Contract.

Legal Construction

8.04. In case any one or more of the provisions contained in this Contract shall for any reason be held to be invalid, illegal, or unenforceable in any respect, this invalidity, illegality, or

unenforceability shall not affect any other provision hereof, and this Contract shall be construed as if the invalid, illegal, or unenforceable provision had never been contained herein.

Prior Agreements Superseded

8.05. This Contract constitutes the sole and only agreement of the parties and supersedes any prior understandings or written or oral agreements between the parties respecting the within subject matter.

Time of Essence

8.06. Time is of the essence in this Contract.

Gender

8.07. Words of any gender used in this Contract shall be held and construed to include any other gender, and words in the singular number shall be held to include the plural, and vice versa, unless the context requires otherwise.

Memorandum of Contract

8.08. Upon request of either party, the parties shall promptly execute a memorandum of this Contract suitable for filing of record.

Compliance

8.09 In accordance with the requirements of Section 20 of the Texas Real Estate License Act, Purchaser is hereby advised that it should be furnished with or obtain a policy of title insurance or Purchaser should have the abstract covering the Property examined by an attorney of Purchaser's own selection.

Effective Date

8.10 This Contract shall be effective as of the date it is approved by the Williamson County commissioners' court, which date is indicated beneath the County Judge's signature below.

Counterparts

8.11 This Contract may be executed in any number of counterparts, which may together constitute the Contract. Signatures transmitted by facsimile or electronic mail may be considered

effective as originals for purposes of this Contract.

Contingent Possession and Use Agreement

8.12. Upon completion of (1) the full execution of this Contract by all parties, and (2) acknowledgment by the Title Company of delivery by Purchaser of the full Purchase Price to the Title Company, Purchaser, its agents and contractors shall be permitted at any time to enter and possess the Property prior to Closing for the purpose of completing any and all necessary testing, utility relocation and construction activities associated with the proposed CR 255 improvement construction project of Purchaser, and Seller agrees to make any gate access available to Purchaser, its contractors or utility facility owners as necessary to carry out the purposes of this paragraph. The parties further agree to continue to use diligence in assisting with any title curative measures or mortgage lien release required by the Contract to complete the Closing of the purchase transaction.

SELLER:

ONX-ROCKING WILCO, LLC

DocuSigned by:
By: Alejandro Castro
A995525A3F6C43D...

Name: Alejandro Castro

Title: Chief Financial Officer

DS
~~AD~~

PURCHASER:

WILLIAMSON COUNTY, TEXAS

By: *Valerie Covey*
Valerie Covey
County Commissioner

Address: 710 Main Street, Suite 101
Georgetown, Texas 78626

Date: Sep 12, 2023

EXHIBIT "A"



P. O. Box 324
Cedar Park, Texas 78630-0324
(512) 259-3361
T.B.P.L.S. Firm No. 10103800

**1.025 ACRE RIGHT-OF-WAY PARCEL NO. 42
Rocking Wilco L.P.
PORTION OF
WILLIAMSON COUNTY, TEXAS**

A DESCRIPTION OF 1.025 ACRES (APPROXIMATELY 44,627 SQ. FT.) IN THE JAMES NORTHCROSS SURVEY, ABSTRACT NO. 478, WILLIAMSON COUNTY, TEXAS, BEING A PORTION THAT CERTAIN CALLED 11.52 ACRE TRACT OF LAND CONVEYED TO ROCKING WILCO, L.P., IN A DEED DATED DECEMBER 19, 2023 AND RECORDED IN DOCUMENT NO. 2014101182 OF THE OFFICIAL PUBLIC RECORDS OF WILLIAMSON COUNTY, TEXAS; SAID 1.025 ACRES BEING MORE PARTICULARLY DESCRIBED BY METES AND BOUNDS AS FOLLOWS:

BEGINNING at a ½ inch iron rod found in the East right-of-way line of County Road 289 (right-of-way width varies), for the Northwest corner of the herein described tract, the Northwest corner of said Rocking Wilco L.P. Tract, the Southwest corner of a called 5.558 acre tract of land as described in the deed conveyed to Justin D. and Keisha R. Akre filed of record in Document No. 2018040927, Official Public Records Williamson County, Texas;

THENCE North 70°04'04" East with the North line of said called 11.52 acre tract and the South line of said 5.558 acre Acre tract at a distance of 11.61 feet pass a found ½ inch iron rod with cap marked "3DS Surveying", in all a distance of 44.78 feet to the Northeast corner of the herein described tract a set 5/8 inch iron rod with 1-1/2" aluminum cap marked "WILLIAMSON COUNTY" from which a ½ inch iron found at the Northeast corner of said called 11.52 acre tract and the Southeast corner of said called 5.558 acre tract bears North 70°04'04" East a distance of 679.13 feet;

THENCE in a southeasterly direction across said 11.52 acre Wilco tract with a curve to the left having a radius of 9,932.0 feet an arc distance of 39.80 feet (having a chord bearing of South 25°33'14" East, chord bearing of 39.80 feet, delta angle of 00°13'47") to the point of tangency, a set 5/8 inch iron rod with 1-1/2" aluminum cap marked "WILLIAMSON COUNTY";

THENCE South 25°40'07" East across said called 11.52 acre Wilco tract a distance of 9.09 feet to a 5/8 inch iron rod with 1-1/2 inch aluminum cap marked "WILLIAMSON COUNTY" set at the beginning of a curve to the right;

THENCE continuing southeasterly across said called 11.52 acre Wilco tract with said curve to the right an arc distance of 601.89 feet (having a radius of 8,068.0 feet, a chord bearing of South 23°31'53" East, a chord distance of 601.75 feet, and a delta angle of 04°16'28") to the point of tangency, a set 5/8 inch iron rod with 1-1/2 inch aluminum cap marked "WILLIAMSON COUNTY";

THENCE South 21°23'39" East across said called 11.52 acre Wilco tract a distance of 36.53 feet to the Southeast corner of the herein described tract a 5/8 inch iron rod with 1-1/2 inch aluminum cap marked "WILLIAMSON COUNTY" set in the South line of said called 11.52 acre tract and the North line of that certain called 5.00 acre tract of land as described in the deed to Daniel and Laura J. Anderson filed of record in Document Number 2004045960, Official Public Records, Williamson County, Texas from which a 1/2 inch iron rod with cap marked "RPLS 5704" found at the Southeast corner of said called 11.52 acre tract and the Northeast corner of said called 5.00 acre Anderson tract bears North 69°00'05" East a distance of 627.37 feet;

THENCE South 69°00'05" West with the South line of said called 11.52 acre Wilco tract and the North line of said called 5.00 acre Anderson tract a distance of 75.73 feet to the Southwest corner of the herein described tract the Southwest corner of said called 11.52 acre Wilco tract and the Northwest corner of said Called 5.00 acre Anderson tract a 1/2 inch iron rod found in the East right-of-way line of said County Road 289 (variable width r-o-w);

THENCE North 20°58'52" West with the East right-of-way line of said County Road 289, and the West line of said called 11.52 acre Wilco tract a distance of 687.26 feet to the **POINT OF BEGINNING**, containing 1.025 acres of land more or less.

All bearings, distances, coordinates, and areas shown are The Texas Coordinate System of 1983 (NAD83), Texas Central Zone, based on GPS solutions from the National Geodetic Survey (NGS) On-Line Positioning User Service (OPUS).

Attachments: Survey Drawing No. 075054-02-PARCEL 42.

I hereby certify that the hereon map and description was performed under my direct supervision:

"PRELIMINARY, THIS DOCUMENT SHALL NOT BE RECORDED FOR ANY PURPOSE AND SHALL NOT BE USED OR VIEWED OR RELIED UPON AS THE FINAL SURVEY DOCUMENT."

Charles G. Walker Date: March , 2023
Registered Professional Land Surveyor
State of Texas No. 5283
Walker Texas Surveyors, Inc.
T.B.P.L.S. FIRM NO. 10103800

SKETCH TO ACCOMPANY A DESCRIPTION OF 01.025 ACRES (APPROXIMATELY 44,627 SQ. FT.) IN THE JAMES NORTHCROSS SURVEY, ABSTRACT NO. 478, WILLIAMSON COUNTY, TEXAS, BEING A PORTION OF THAT CERTAIN TRACT OF LAND CONVEYED TO ROCKING WILCO, L.P., IN THAT CERTAIN SPECIAL WARRANTY DEED DATED DECEMBER 19, 2014, AND RECORDED IN DOCUMENT NO. 2014101182 OF THE OFFICIAL PUBLIC RECORDS OF WILLIAMSON COUNTY, TEXAS.

LEGEND

- 5/8" IRON ROD SET WITH 1-1/2" ALUMINUM CAP
MARKED "WILLIAMSON COUNTY"
- 1/2" IRON ROD FOUND (UNLESS NOTED OTHERWISE)
- M-H-S 1/2" IRON ROD FOUND WITH CAP MARKED
"MATKIN-HOOVER-SURVEY&ENG"
- P.R.W.C.T. PLAT RECORDS WILLIAMSON CO., TX.
- O.P.R.W.C.T. OFFICIAL PUBLIC RECORDS WILLIAMSON CO., TX.
- O.R.W.C.T. OFFICIAL RECORDS WILLIAMSON CO., TX.
- () RECORD INFORMATION

THIS SURVEY WAS PERFORMED WITHOUT BENEFIT OF A TITLE COMMITMENT AND NO TITLE SEARCH WAS PERFORMED BY THE SURVEYOR. THERE MAY BE EASEMENTS OR OTHER INSTRUMENTS PERTAINING TO THIS PROPERTY THAT ARE NOT SHOWN HEREON.

ALL BEARINGS, DISTANCES, COORDINATES AND AREAS ARE BASED ON THE TEXAS COORDINATE SYSTEM OF 1983 (NAD83), TEXAS CENTRAL ZONE, BASED ON GPS SOLUTIONS FROM THE NATIONAL GEO DETIC SURVEY (NGS) ON-LINE POSITIONING USER SERVICE (OPUS).

COMBINED SCALE FACTOR = 0.999849624
(FOR SURFACE TO GRID CONVERSION)
INVERSE SCALE FACTOR = 1.000115040
(FOR GRID TO SURFACE CONVERSION)

"PRELIMINARY, THIS DOCUMENT SHALL NOT BE
RECORDED FOR ANY PURPOSE AND SHALL NOT
BE USED OR VIEWED OR RELIED UPON AS
THE FINAL SURVEY DOCUMENT."

THIS SURVEY SUBSTANTIALLY COMPLIES WITH THE CURRENT TEXAS
SOCIETY OF PROFESSIONAL SURVEYORS STANDARDS AND SPECIFICATIONS FOR A
CATEGORY 1B, CONDITION II SURVEY.

CHARLES G. WALKER, TX. RPLS # 5283.
WALKER TEXAS SURVEYORS, INC.
P.O. BOX 324
CEDAR PARK, TEXAS 78630
(512) 259-3361
T.B.P.L.S. FIRM NO. 10103800
DATE OF SURVEY: MARCH , 2023
DRAWING NO.: 0750504-02-PARCEL 42
PROJECT NO.: 0750504
DRAWN BY: MLH
PAGE 4 of 5



C.R. 255

Janet Jennings
Called 0.76 Acre
Doc. No.: 2017108514
O.P.R.W.C.

P.O.B.

Fnd. 1/2" IR
W/Gap "3DS SURVEYING"

AKRE, JUSTIN D & KEISHA R
Called 5.558 Acres
Document Number: 2018040927
O.P.R.W.C. TX.

RAD #2284
RAD=9,932.0'

BRANDY
POWELL &
VLB
#488-106212-0
Called 10 AC

RAD# 2285
RAD=8,868.0'

CR 289 (VARIABLE R.O.-W)

PROPOSED C1 R.O.W. LINE

Fnd. 1/2" IR
W/Gap "RPLS 5785"

PROPOSED C1 R.O.W. LINE

PT2279
PT2280
PT2281

PARCEL 42
1.025 ACRES
APPROX. 44,627 SQ. FT.
NO IMPROVEMENTS
SHOWN HEREON

679.13' (TIE)
N 70°04'04" E



SCALE: 1"=200'

Rocking Wilco, L.P.
Called 11.52 Acres
Document Number 2014101182
O.P.R.W.C.

627.37' (TIE)
N 69°00'05" E

Daniel Weaver Anderson & Laura J. Anderson
Called 5.00 Acres
Document Number 2004045960, O.P.R.W.C.

PT 2279
N:10,238,918.16
E:3,077,856.17

PT 2280
N:10,238,882.25
E:3,077,873.34

PT 2281
N:10,238,874.06
E:3,077,877.28

PT 2282
N:10,238,322.34
E:3,078,117.53

PT 2283
N:10,238,288.33
E:3,078,130.86

PT 2284 (RAD)
N:10,243,184.44
E:3,086,825.20

PT 2285 (RAD)
N:10,235,379.28
E:3,070,605.47

THIS SURVEY WAS PERFORMED WITHOUT BENEFIT OF A TITLE COMMITMENT
AND NO TITLE SEARCH WAS PERFORMED BY THE SURVEYOR. THERE MAY BE
EASEMENTS OR OTHER INSTRUMENTS PERTAINING TO THIS PROPERTY THAT
ARE NOT SHOWN HEREON.

LINE	BEARING	DISTANCE
L1	S 25°40'07" E	9.09'
L2	S 21°23'39" E	36.53'
L3	S 69°00'05" W	75.73'
L4	N 20°58'52" W	687.26'
L5	N 70°04'04" E	44.78'

CURVE	RADIUS	ARC LENGTH	CHORD LENGTH	CHORD BEARING	DELTA ANGLE
C1	8068.00'	601.89'	601.75'	S 23°31'53" E	4°16'28"
C2	9932.00'	39.80'	39.80'	S 25°33'14" E	0°13'47"

ALL BEARINGS, DISTANCES, COORDINATES AND AREAS ARE BASED ON THE TEXAS
COORDINATE SYSTEM OF 1983 (NAD83), TEXAS CENTRAL ZONE, BASED ON GPS
SOLUTIONS FROM THE NATIONAL GEODETIC SURVEY (NGS) ON-LINE POSITIONING USER
SERVICE (OPUS).

COMBINED SCALE FACTOR = 0.999849624
(FOR SURFACE TO GRID CONVERSION)
INVERSE SCALE FACTOR = 1.000115040
(FOR GRID TO SURFACE CONVERSION)


THIS SURVEY SUBSTANTIALLY COMPLIES WITH THE CURRENT TEXAS
SOCIETY OF PROFESSIONAL SURVEYORS STANDARDS AND SPECIFICATIONS FOR A
CATEGORY 1B, CONDITION II SURVEY.

**"PRELIMINARY, THIS
DOCUMENT SHALL NOT BE
RECORDED FOR ANY
PURPOSE AND SHALL NOT
BE USED OR VIEWED OR
RELIED UPON AS THE FINAL
SURVEY DOCUMENT."**

CHARLES G. WALKER, TX. RPLS # 5283.
WALKER TEXAS SURVEYORS, INC.
P.O. BOX 324
CEDAR PARK, TEXAS 78630
(512) 259-3361
T.B.P.L.S. FIRM NO. 10103800
DATE OF SURVEY: MARCH , 2023
DRAWING NO.: 0750504-02-PARCEL 42
PROJECT NO.: 0750504
DRAWN BY: MLH
PAGE 5 of 5



EXHIBIT "B"

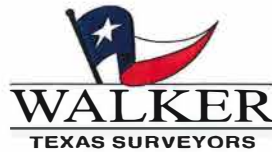

P. O. Box 324
Cedar Park, Texas 78630-0324
(512) 259-3361
T.B.P.L.S. Firm No. 10103800

**0.929 ACRE RIGHT-OF-WAY PARCEL NO. 47
ONYX-ROCKING WILCO, LLC
PORTION OF
WILLIAMSON COUNTY, TEXAS**

A DESCRIPTION OF 0.929 ACRES (APPROXIMATELY 40,473 SQ. FT.) IN THE JAMES NORTHCROSS SURVEY, ABSTRACT NO. 478, WILLIAMSON COUNTY, TEXAS, BEING A PORTION THAT CERTAIN TRACT OF LAND CONVEYED TO DWA ROCKING A RANCH LTD, IN A DEED DATED DECEMBER 17, 2021 AND RECORDED IN DOCUMENT NO. 2021191090 OF THE OFFICIAL PUBLIC RECORDS OF WILLIAMSON COUNTY, TEXAS; SAID 0.929 ACRES BEING MORE PARTICULARLY DESCRIBED BY METES AND BOUNDS AS FOLLOWS:

BEGINNING at a ½ inch iron rod with an unreadable plastic cap found in the East right-of-way line of County Road 289 (right-of-way width varies), for the Northwest corner of the herein described tract, the Northwest corner of said ONYX-ROCKING WILCO, LLC tract, the Southwest corner of a called 4.981 acre tract of land as described in the deed conveyed to Hunter Anderson filed of record in Document No. 2022013286, Official Public Records Williamson County, Texas, from which a ½ inch iron rod with cap marked "5784" bears North 20°59'04" West a distance of 319.94 feet;

THENCE North 69°01'11" East with the North line of said ONYX-ROCKING WILCO, LLC tract and the South line of said 4.981 acre Anderson tract a distance of 82.38 feet to the Northeast corner of the herein described tract a set 5/8 inch iron rod with 1-1/2 inch aluminum cap marked "Williamson County" from which a ½ inch iron with a plastic cap marked "RPLS 5184" found at the Southeast corner of said called 4.981 acre Anderson tract and an interior corner of said ONYX-ROCKING WILCO, LLC tract bears North 69°01'11" East a distance of 590.86 feet;

THENCE across said ONYX-ROCKING WILCO, LLC tract, in a Southeasterly direction with a curve to the right an arc length of 396.84 feet (having a radius of 6,568.00 feet, a chord bearing of South 19°11'45" East, a chord distance of 396.78 feet, a delta angle of 03°27'43") to a 5/8 inch iron rod with 1-1/2 inch aluminum cap marked "Williamson County" set at the point of reverse curvature;

THENCE continuing across said ONYX-ROCKING WILCO, LLC tract in a Southeasterly direction with said reverse curve to the Right an arc distance of 123.34 feet (having a radius of 6,432.00 feet, a chord bearing of South 18°00'52" East a chord distance of 123.34 feet, a delta angle of 01°05'55") to a 5/8 inch iron rod with 1-1/2 inch aluminum cap marked "Williamson County" set at an angle point;

THENCE South 63°38'18" East across said ONYX-ROCKING WILCO, LLC tract a distance of 46.35 feet to a 5/8 inch iron rod with 1-1/2 inch aluminum cap marked "Williamson County" set at an angle point;

THENCE North 79°53'28" East across said ONYX-ROCKING WILCO, LLC tract a distance of 201.94 feet to a 5/8 inch iron rod with 1-1/2 inch aluminum cap marked "Williamson County" set for the East corner of the herein described tract in the South line of said ONYX-ROCKING WILCO, LLC tract and the North right of way line of County Road 289, from which a nail found in concrete at the base of a fence corner post for the Southeast corner of said ONYX-ROCKING WILCO, LLC tract bears North 68°40'39" East a distance of 598.90 feet;

THENCE with the North and East right of way line of County Road 289 the following five (5) calls:

- 1). South 68°40'39" West a distance of 185.45 feet to a 1/2 inch iron rod with cap marked "5784" found at an angle point;
- 2). North 86°42'23" West a distance of 54.93 feet to an angle point;
- 3). North 42°06'23" West a distance of 58.20 feet to an angle point;
- 4). North 29°21'24" West a distance of 252.26 feet to a 1/2 inch iron rod found at an angle point;
- 5). North 21°00'21" West a distance of 266.60 feet to the **POINT OF BEGINNING**, containing 0.929 acres of land more or less.

All bearings, distances, coordinates, and areas shown are The Texas Coordinate System of 1983 (NAD83), Texas Central Zone, based on GPS solutions from the National Geodetic Survey (NGS) On-Line Positioning User Service (OPUS).

Attachments: Survey Drawing No. 075054-02-PARCEL 47.

"PRELIMINARY, THIS DOCUMENT SHALL NOT BE RECORDED FOR ANY PURPOSE AND SHALL NOT BE USED OR VIEWED OR RELIED UPON AS THE FINAL SURVEY DOCUMENT."

Charles G. Walker Date
Registered Professional Land Surveyor
State of Texas No. 5283

Walker Texas Surveyors, Inc.
T.B.P.L.S. FIRM NO. 10103800

SKETCH TO ACCOMPANY A DESCRIPTION OF 0.929 ACRES (APPROXIMATELY 40,473 SQ. FT.) IN THE JAMES NORTHCROSS SURVEY, ABSTRACT NO. 478, WILLIAMSON COUNTY, TEXAS, BEING A PORTION OF THAT CERTAIN TRACT OF LAND CONVEYED TO ONYX-ROCKING WILCO, LLC. IN A DEED DATED DECEMBER 17, 2021, AND RECORDED IN DOCUMENT NO. 2021191090 OF THE OFFICIAL PUBLIC RECORDS OF WILLIAMSON COUNTY, TEXAS.

LINE	BEARING	DISTANCE
L1	S 63°38'18" E	46.35'
L2	N 79°53'28" E	201.94'
L3	S 68°40'39" W	185.45'
L4	N 86°42'23" W	54.93'
L5	N 42°06'23" W	58.20'
L6	N 29°21'24" W	252.26'
L7	N 21°00'21" W	266.60'
L8	N 69°01'11" E	82.38'

CURVE	RADIUS	ARC LENGTH	CHORD LENGTH	CHORD BEARING	DELTA ANGLE
C1	6568.00'	396.84'	396.78'	S 19°11'45" E	3°27'43"
C2	6432.00'	123.34'	123.34'	S 18°00'52" E	1°05'55"

LEGEND

- 1/2" IRON ROD WITH "WALKER 5283" CAP SET
- 1/2" IRON ROD FOUND (UNLESS NOTED OTHERWISE)
- △ CALCULATED POINT

P.R.W.C.T. PLAT RECORDS OF WILLIAMSON COUNTY, TEXAS
O.P.R.W.C.T. OFFICIAL PUBLIC RECORDS OF WILLIAMSON COUNTY, TEXAS
O.R.W.C.T. OFFICIAL RECORDS OF WILLIAMSON COUNTY, TEXAS
() RECORD INFORMATION

ALL BEARINGS, DISTANCES, COORDINATES AND AREAS ARE BASED ON THE TEXAS COORDINATE SYSTEM OF 1983 (NAD83), TEXAS CENTRAL ZONE, BASED ON GPS SOLUTIONS FROM THE NATIONAL GEODETIC SURVEY (NGS) ON-LINE POSITIONING USER SERVICE (OPUS).

COMBINED SCALE FACTOR = 0.999849624
(FOR SURFACE TO GRID CONVERSION)

INVERSE SCALE FACTOR = 1.000115040
(FOR GRID TO SURFACE CONVERSION)

"PRELIMINARY, THIS DOCUMENT SHALL NOT BE RECORDED FOR ANY PURPOSE AND SHALL NOT BE USED OR VIEWED OR RELIED UPON AS THE FINAL SURVEY DOCUMENT."

THIS SURVEY WAS PERFORMED WITHOUT BENEFIT OF A TITLE COMMITMENT AND NO TITLE SEARCH WAS PERFORMED BY THE SURVEYOR. THERE MAY BE EASEMENTS OR OTHER INSTRUMENTS PERTAINING TO THIS PROPERTY THAT ARE NOT SHOWN HEREON.

WALKER TEXAS SURVEYORS, INC.
P.O. BOX 324
CEDAR PARK, TEXAS 78630
(512) 259-3361
T.B.P.L.S. FIRM NO. 10103800

DATE OF SURVEY: NOVEMBER, 2022
DRAWING NO.: 0750504-02-PARCEL 47
PROJECT NO.: 0750504
DRAWN BY: MLH
PAGE 3 OF 4



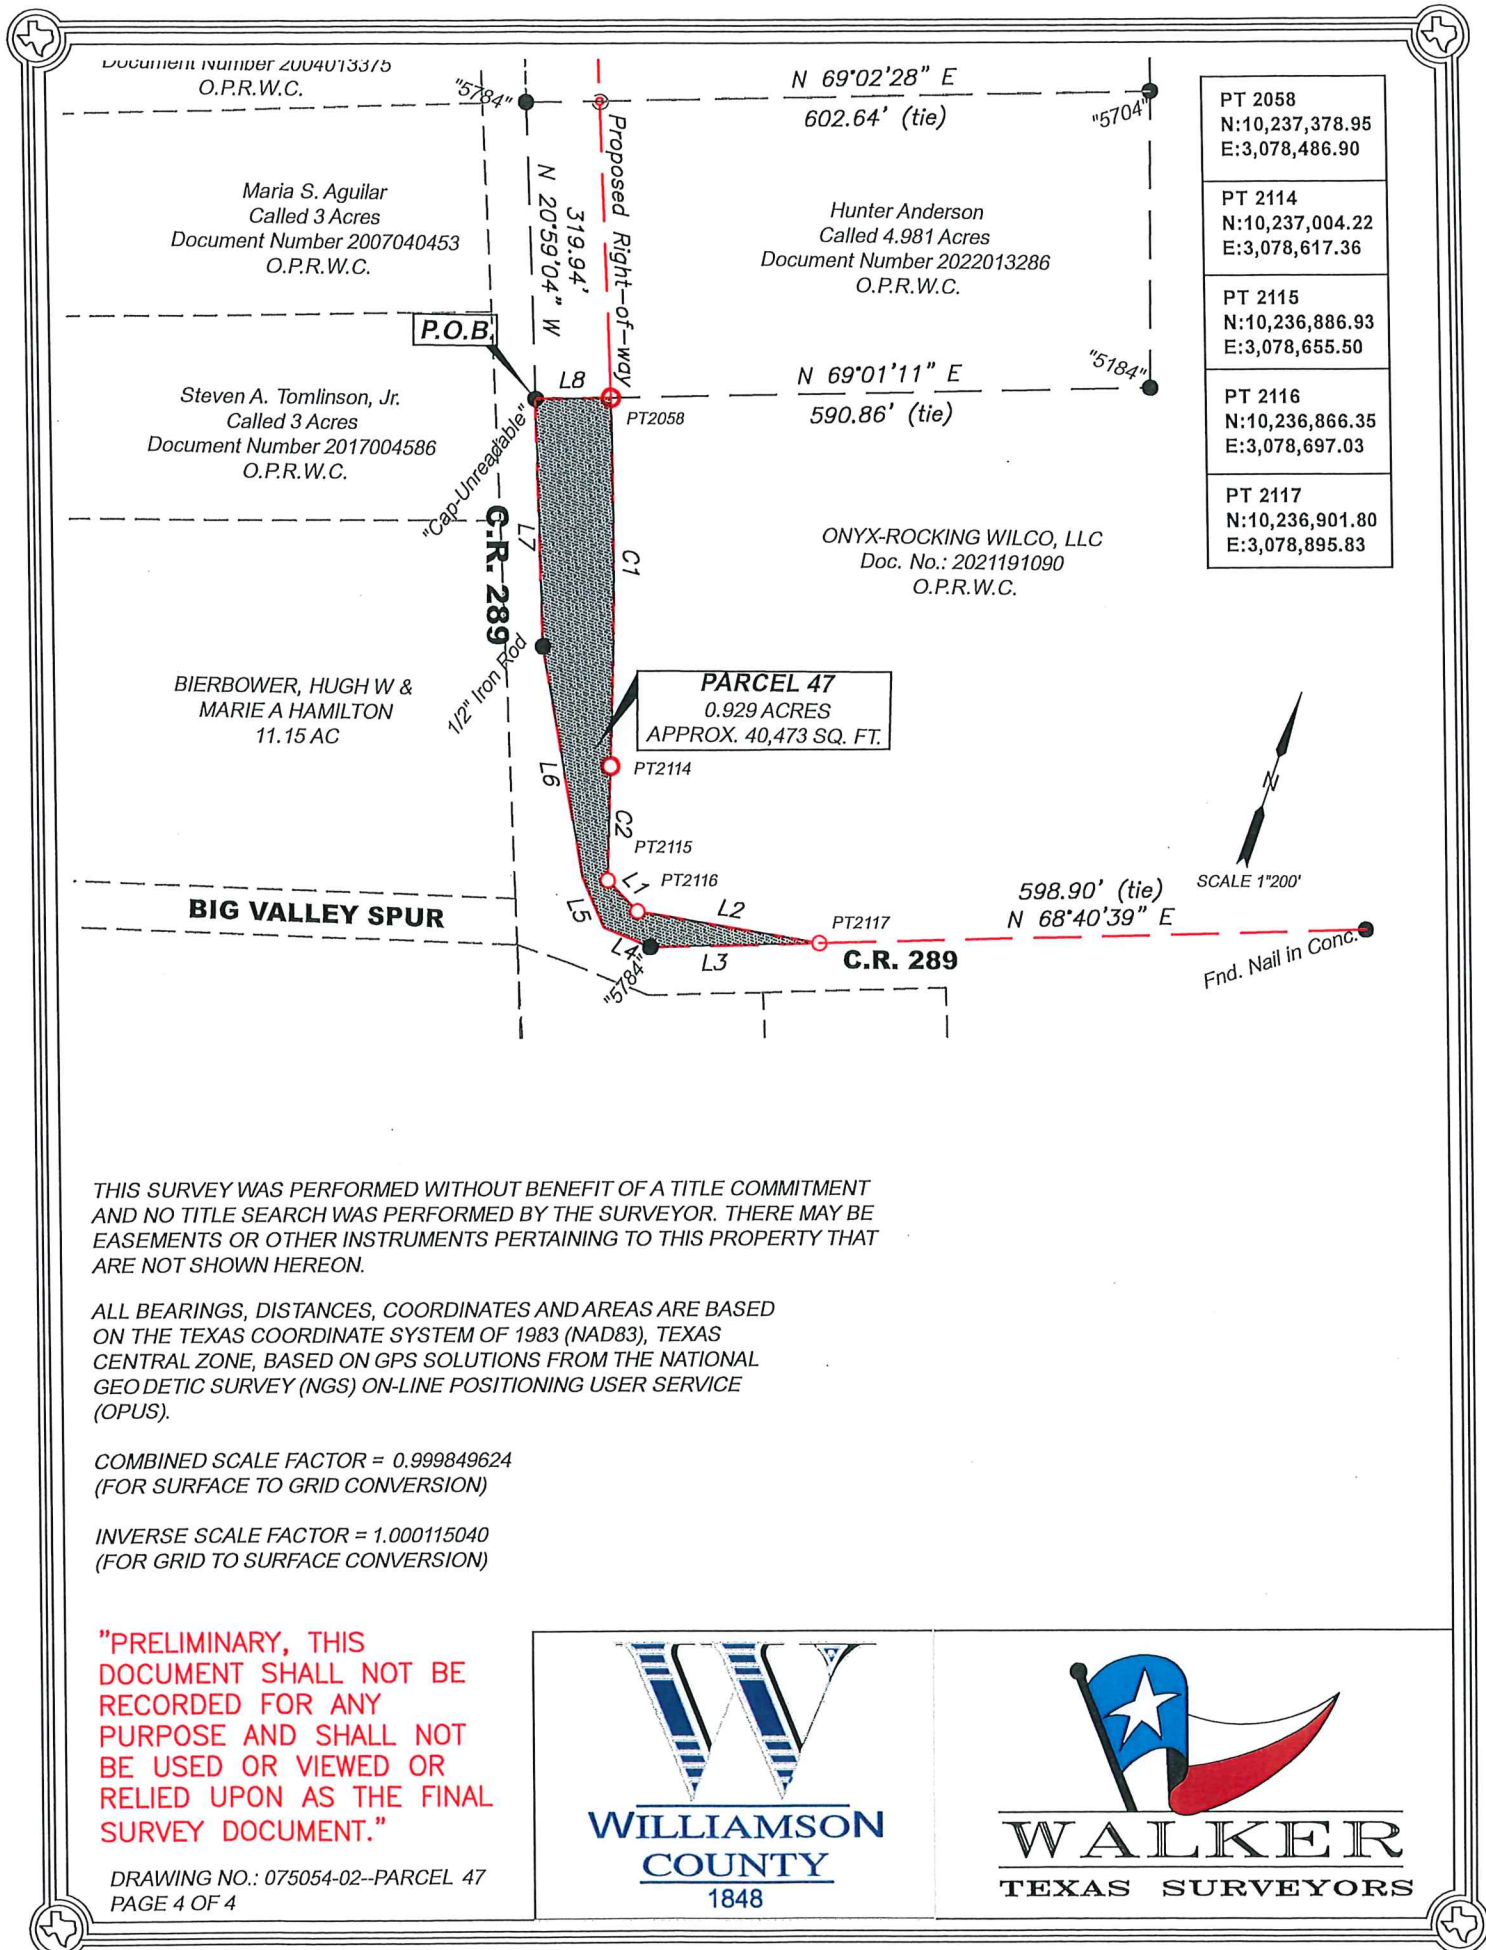


Exhibit "C"

Parcel 42 & 47

DEED

County Road 255 Right of Way

THE STATE OF TEXAS

§

COUNTY OF WILLIAMSON

§

§

NOTICE OF CONFIDENTIALITY RIGHTS: IF YOU ARE A NATURAL PERSON, YOU MAY REMOVE OR STRIKE ANY OF THE FOLLOWING INFORMATION FROM THIS INSTRUMENT THAT TRANSFERS AN INTEREST IN REAL PROPERTY BEFORE IT IS FILED IN THE PUBLIC RECORDS: YOUR SOCIAL SECURITY NUMBER OR YOUR DRIVER'S LICENSE NUMBER.

NOW, THEREFORE, KNOW ALL BY THESE PRESENTS:

That **ONX-ROCKING WILCO, LLC**, hereinafter referred to as Grantor, whether one or more, for and in consideration of the sum of Ten Dollars (\$10.00) and other good and valuable consideration to Grantor in hand paid by Williamson County, Texas, the receipt and sufficiency of which is hereby acknowledged, and for which no lien is retained, either expressed or implied, have this day Sold and by these presents do Grant, Bargain, Sell and Convey unto **WILLIAMSON COUNTY, TEXAS**, all that certain tract(s) or parcel(s) of land lying and being situated in the County of Williamson, State of Texas, along with any improvements thereon, being more particularly described as follows (the "Property"):

All of that certain 1.025-acres (44,627 square foot) tract of land, out of and situated in the James Northcross Survey, Abstract No. 478, in Williamson County, Texas; being more fully described by metes and bounds in Exhibit "A", attached hereto and incorporated herein (**Parcel 42**):

All of that certain 0.929-acres (40,473 square foot) tract of land, out of and situated in the James Northcross Survey, Abstract No. 478, in Williamson County, Texas; being more fully described by metes and bounds in Exhibit "B", attached hereto and incorporated herein (**Parcel 47**):

SAVE AND EXCEPT, HOWEVER, it is expressly understood and agreed that Grantor is retaining title to the following improvements located on the Property, to wit: NONE

RESERVATIONS FROM AND EXCEPTIONS TO CONVEYANCE AND WARRANTY:

Visible and apparent easements not appearing of record;

Any discrepancies, conflicts, or shortages in area or boundary lines or any encroachments or any overlapping of improvements which a current survey would show;

Easements, restrictions, reservations, covenants, conditions, oil and gas leases, mineral severances, and encumbrances for taxes and assessments (other than liens and conveyances) presently of record in the Official Public Records of Williamson County, Texas, that affect the property, but only to the extent that said items are still valid and in force and effect at this time.

Grantor reserves all of the oil, gas and other minerals in and under the land herein conveyed but waives all rights of ingress and egress to the surface thereof for the purpose of exploring, developing, mining or drilling or pumping the same; provided, however, that operations for exploration or recovery of any such minerals shall be permissible so long as all surface operations in connection therewith are located at a point outside the acquired parcel and upon the condition that none of such operations shall be conducted so near the surface of said land as to interfere with the intended use thereof or in any way interfere with, jeopardize, or endanger the facilities of Williamson County, Texas or create a hazard to the public users thereof; it being intended, however, that nothing in this reservation shall affect the title and the rights of Grantee to take and use without additional compensation any, stone, earth, gravel, caliche, iron ore, gravel or any other road building material upon, in and under said land for the construction and maintenance of Grantee's roadway facilities and all related appurtenances.

TO HAVE AND TO HOLD the property herein described and herein conveyed together with all and singular the rights and appurtenances thereto in any wise belonging unto Williamson County, Texas and its assigns forever; and Grantor does hereby bind itself, its heirs, executors, administrators, successors and assigns to Warrant and Forever Defend all and singular the said premises herein conveyed unto Williamson County, Texas and its assigns against every person whomsoever lawfully claiming or to claim the same or any part thereof.

This deed is being delivered in lieu of condemnation.

IN WITNESS WHEREOF, this instrument is executed on this the ____ day of _____, 2023.

[signature page follows]

GRANTOR:

ONX-ROCKING WILCO, LLC

By: _____

Name: _____

Its: _____

ACKNOWLEDGMENT

STATE OF TEXAS

§

§

COUNTY OF _____

§

This instrument was acknowledged before me on this the ____ day of _____, 2023 by _____ in the capacity and for the purposes and consideration recited therein.

Notary Public, State of Texas

PREPARED IN THE OFFICE OF:

Sheets & Crossfield, PLLC
309 East Main
Round Rock, Texas 78664

GRANTEE'S MAILING ADDRESS:

Williamson County, Texas
Attn: County Auditor
710 Main Street, Suite 101
Georgetown, Texas 78626

AFTER RECORDING RETURN TO: