

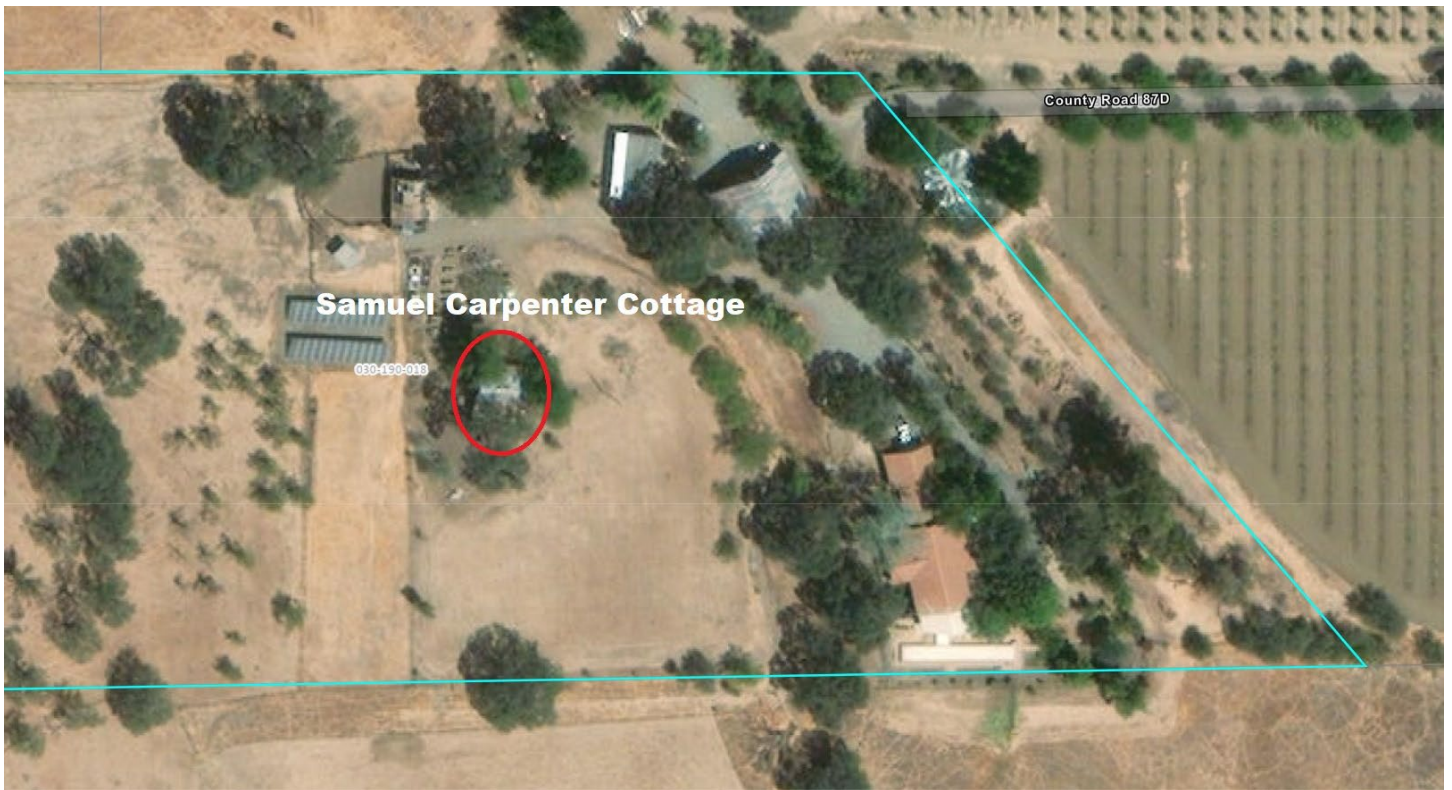


Hunter Property
"Samuel Carpenter Cottage"
28464 County Road 87D, Winters 95694
APN: 030-190-018

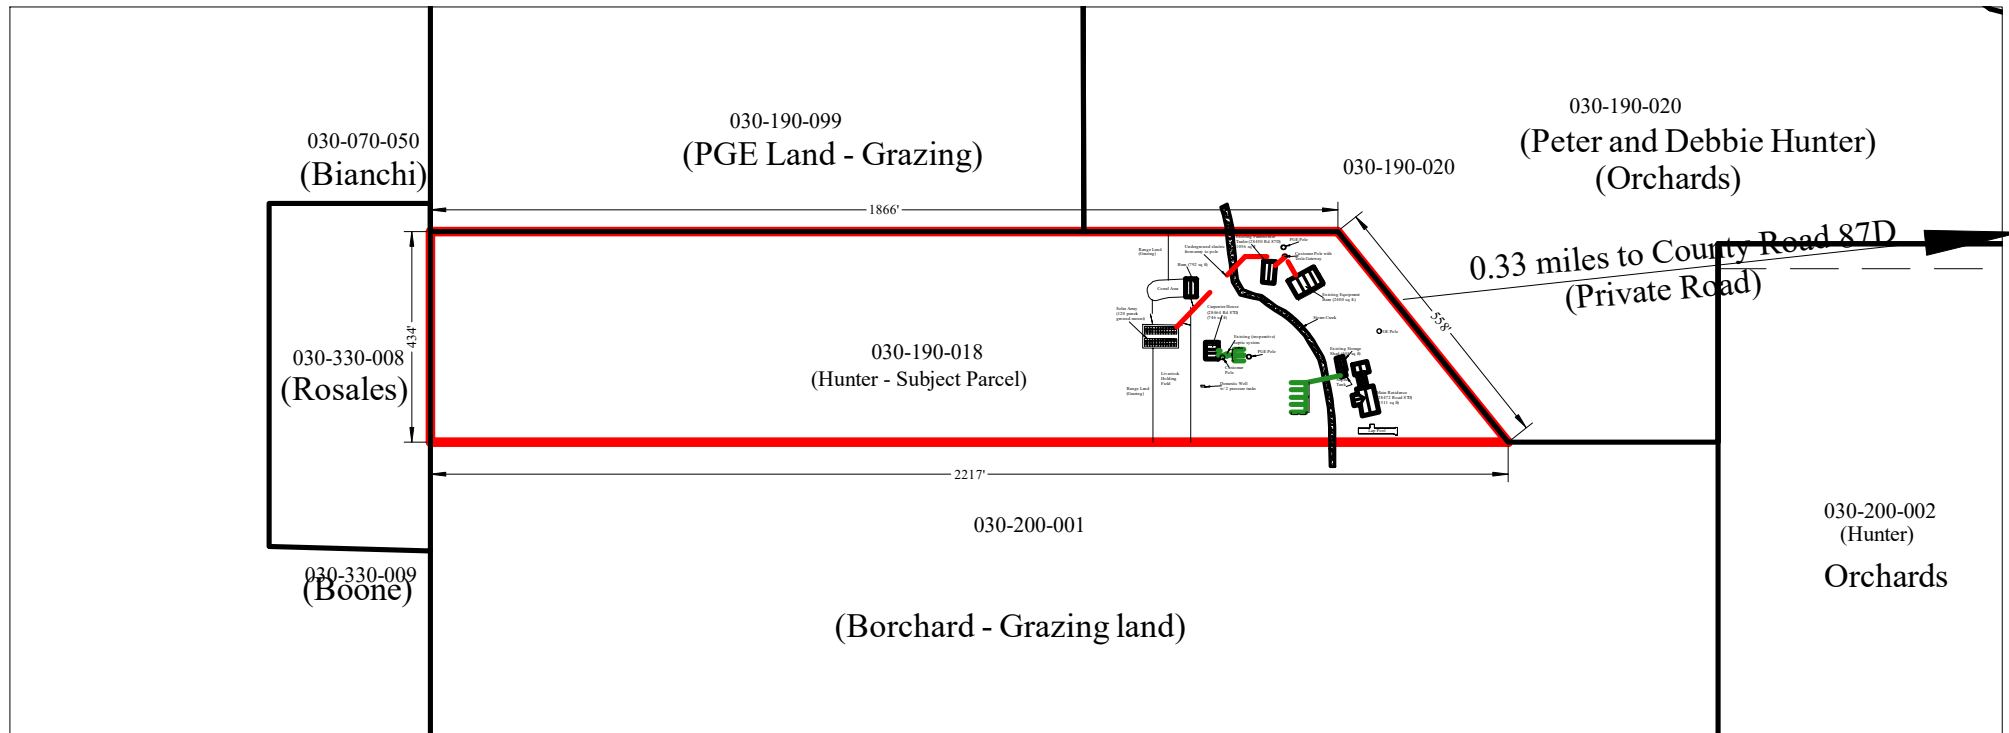


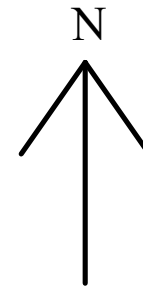

Peter and Debbie Hunter
28472 County Road 87D
Winters, CA 95694
Phone: (916)761-1620

Parcel Map for Renovation of Carpenter Bros. Cottage
Parcel: 030-190-018
Address: 28464 County Road 87D, Winters, CA
Owner/Builder/Architect: Peter Hunter
Last updated: 10/6/2022

Scale: None. Fit to page

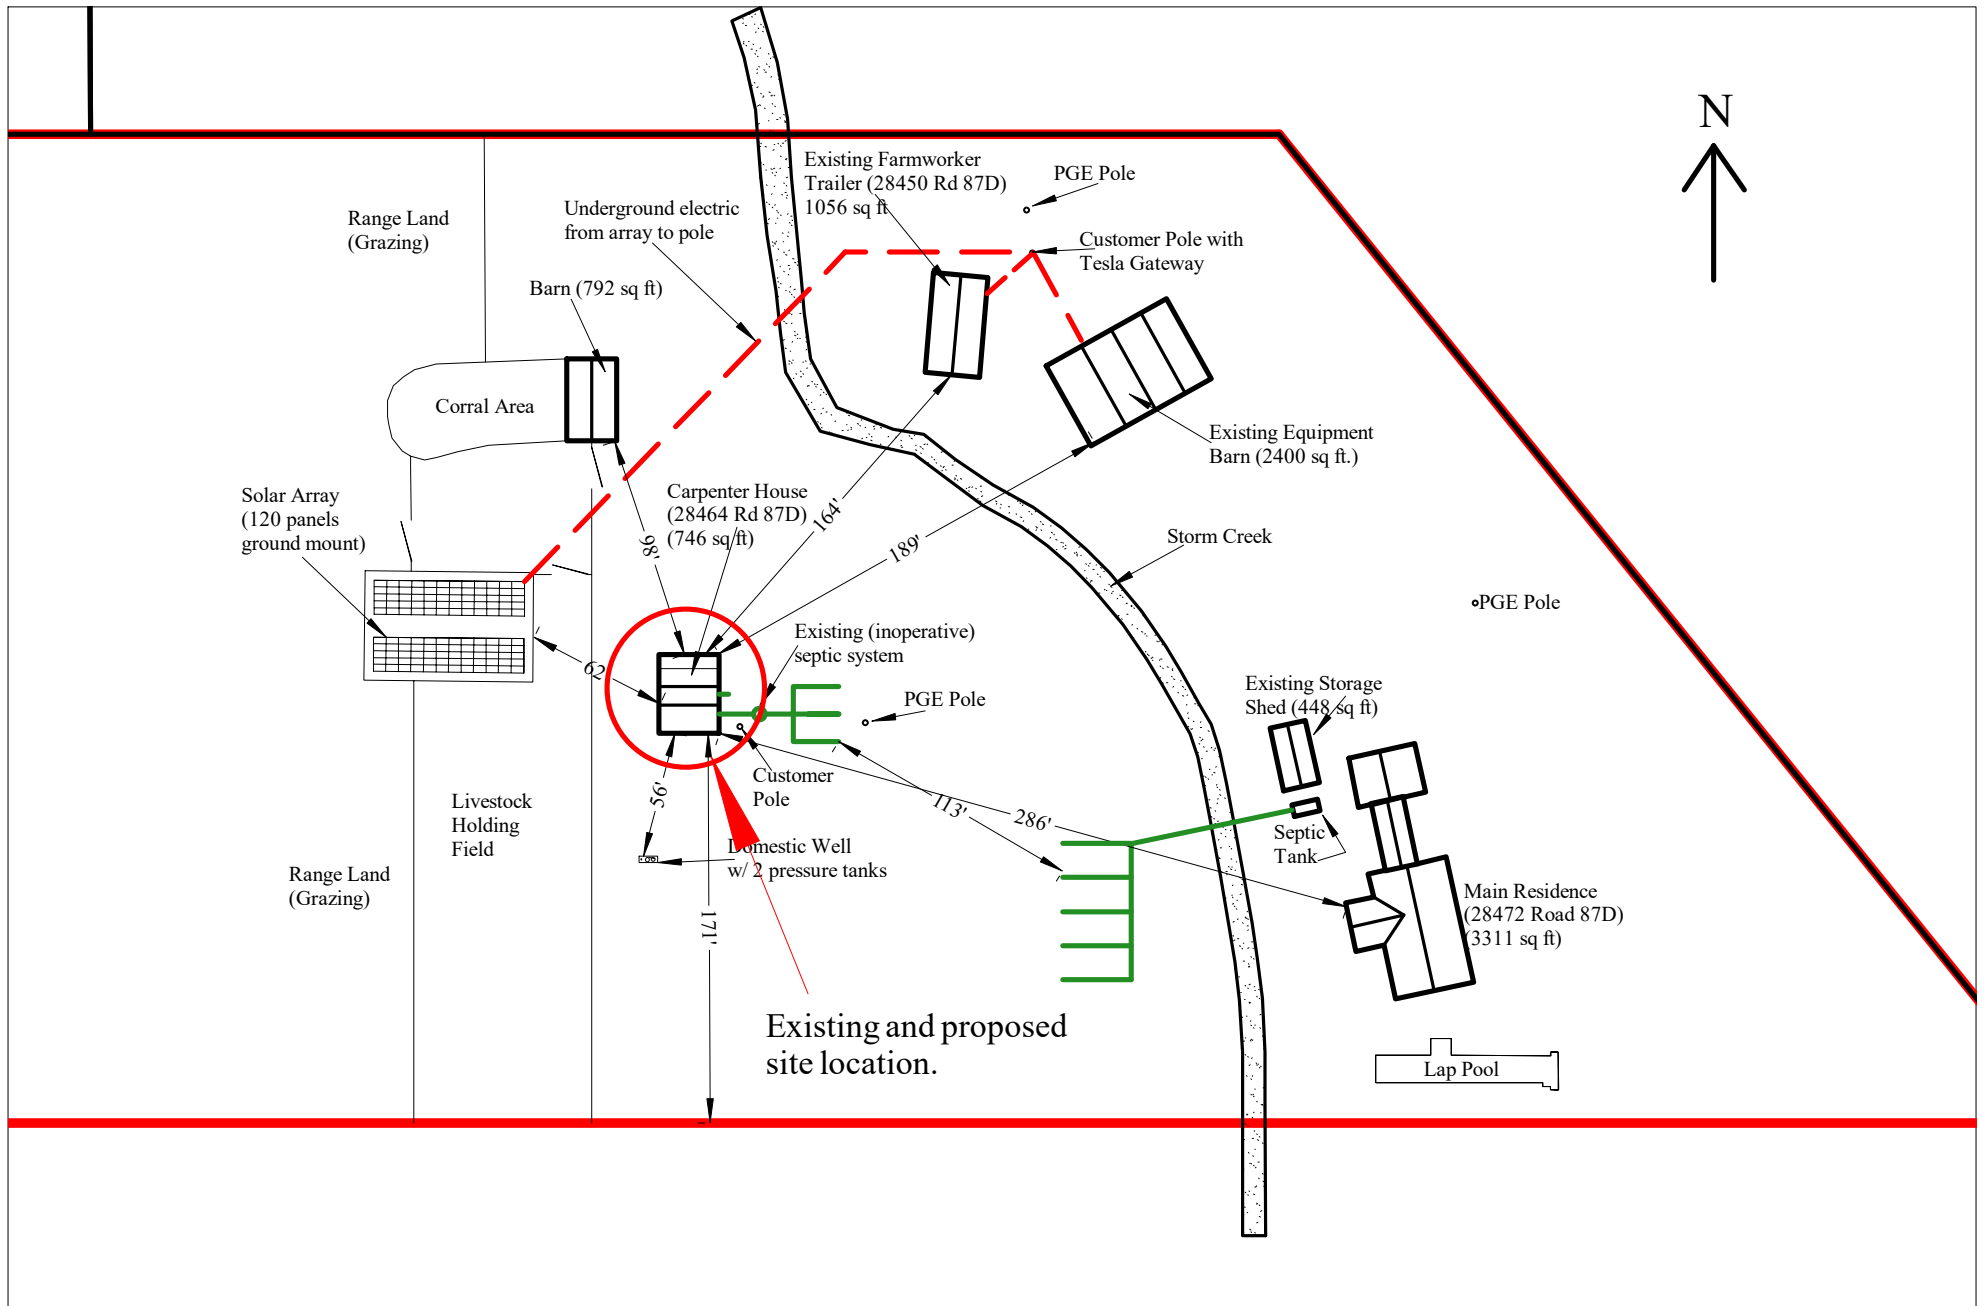

Peter and Deborah Hunter
 28472 County Road 87D
 Winters, CA 95694
 Phone: (916)761-1620

Site Plan for Renovation of Carpenter Bros. Cottage
 Parcel: 030-190-018
 Address: 28464 County Road 87D, Winters, CA
 Owner/Builder/Architect: Peter Hunter
 Last updated: 10/6/2022

Scale: None. Fit to page