

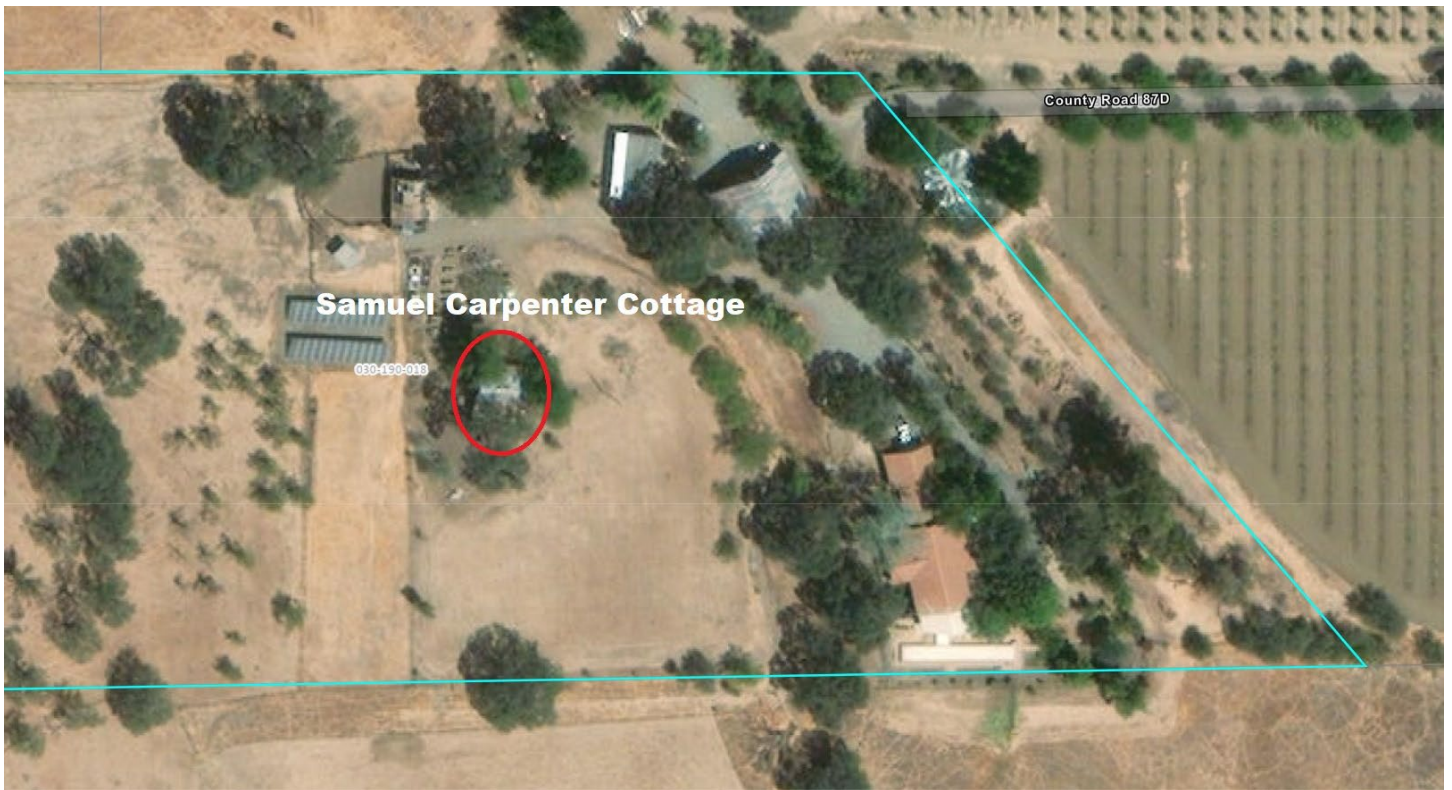


Hunter Property  
"Samuel Carpenter Cottage"  
28464 County Road 87D, Winters 95694  
APN: 030-190-018

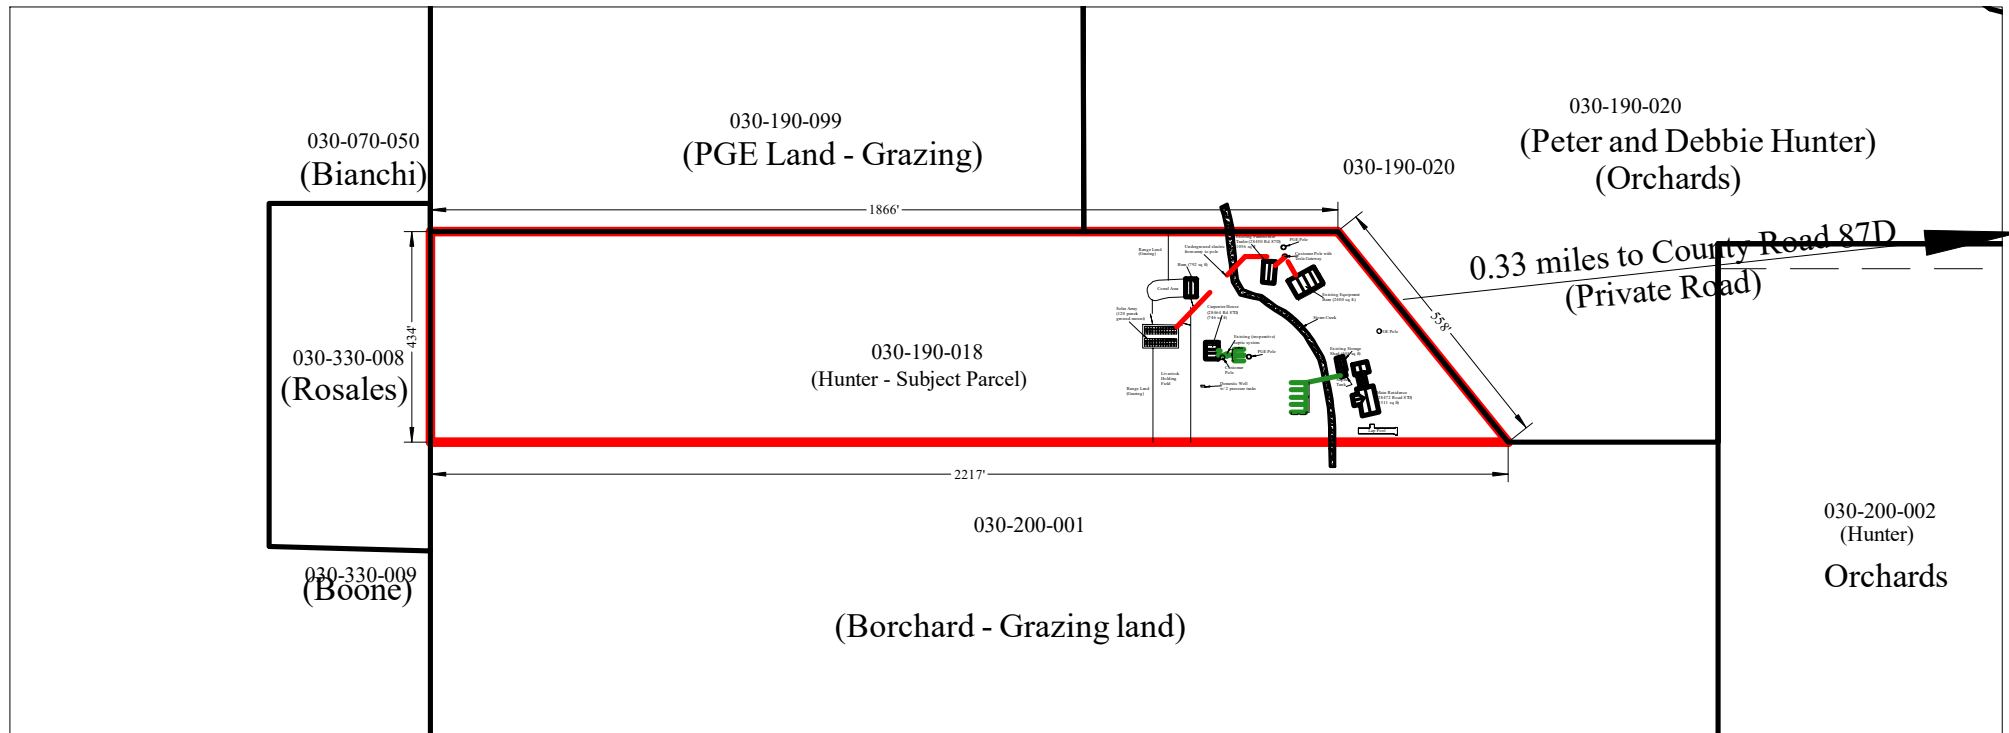


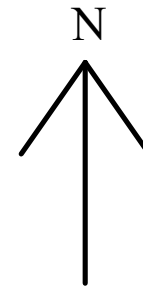

Peter and Debbie Hunter  
28472 County Road 87D  
Winters, CA 95694  
Phone: (916)761-1620

Parcel Map for Carpenter Bros. Cottage  
Parcel: 030-190-018  
Address: 28464 County Road 87D, Winters, CA  
Owner/Builder/Architect: Peter Hunter

Scale: None. Fit to page

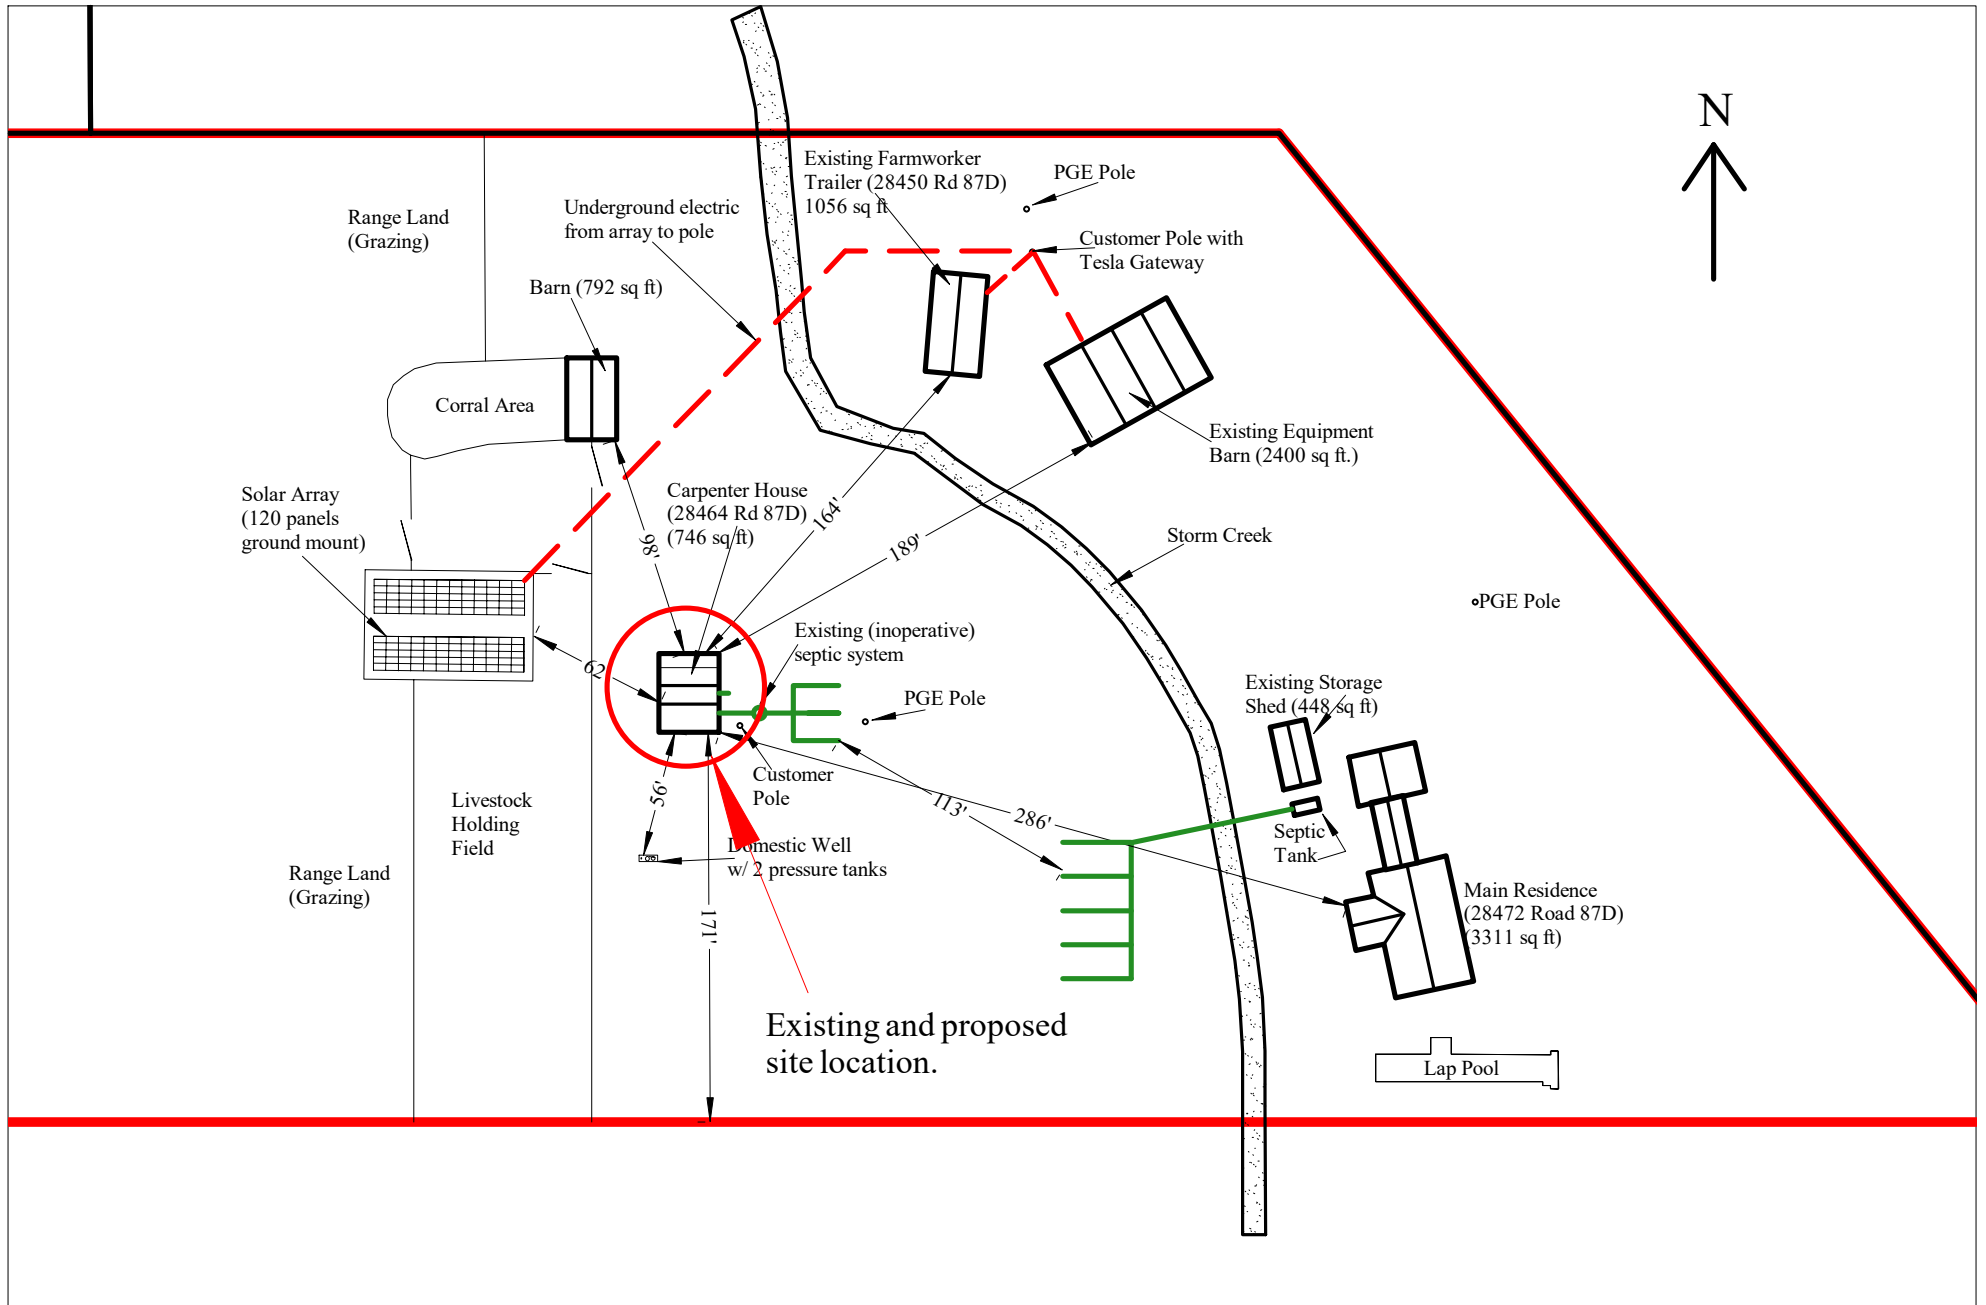

Peter and Deborah Hunter  
 28472 County Road 87D  
 Winters, CA 95694  
 Phone: (916)761-1620

Site Plan for Carpenter Bros. Cottage  
 Parcel: 030-190-018  
 Address: 28464 County Road 87D, Winters, CA  
 Owner/Builder/Architect: Peter Hunter

Scale: None. Fit to page