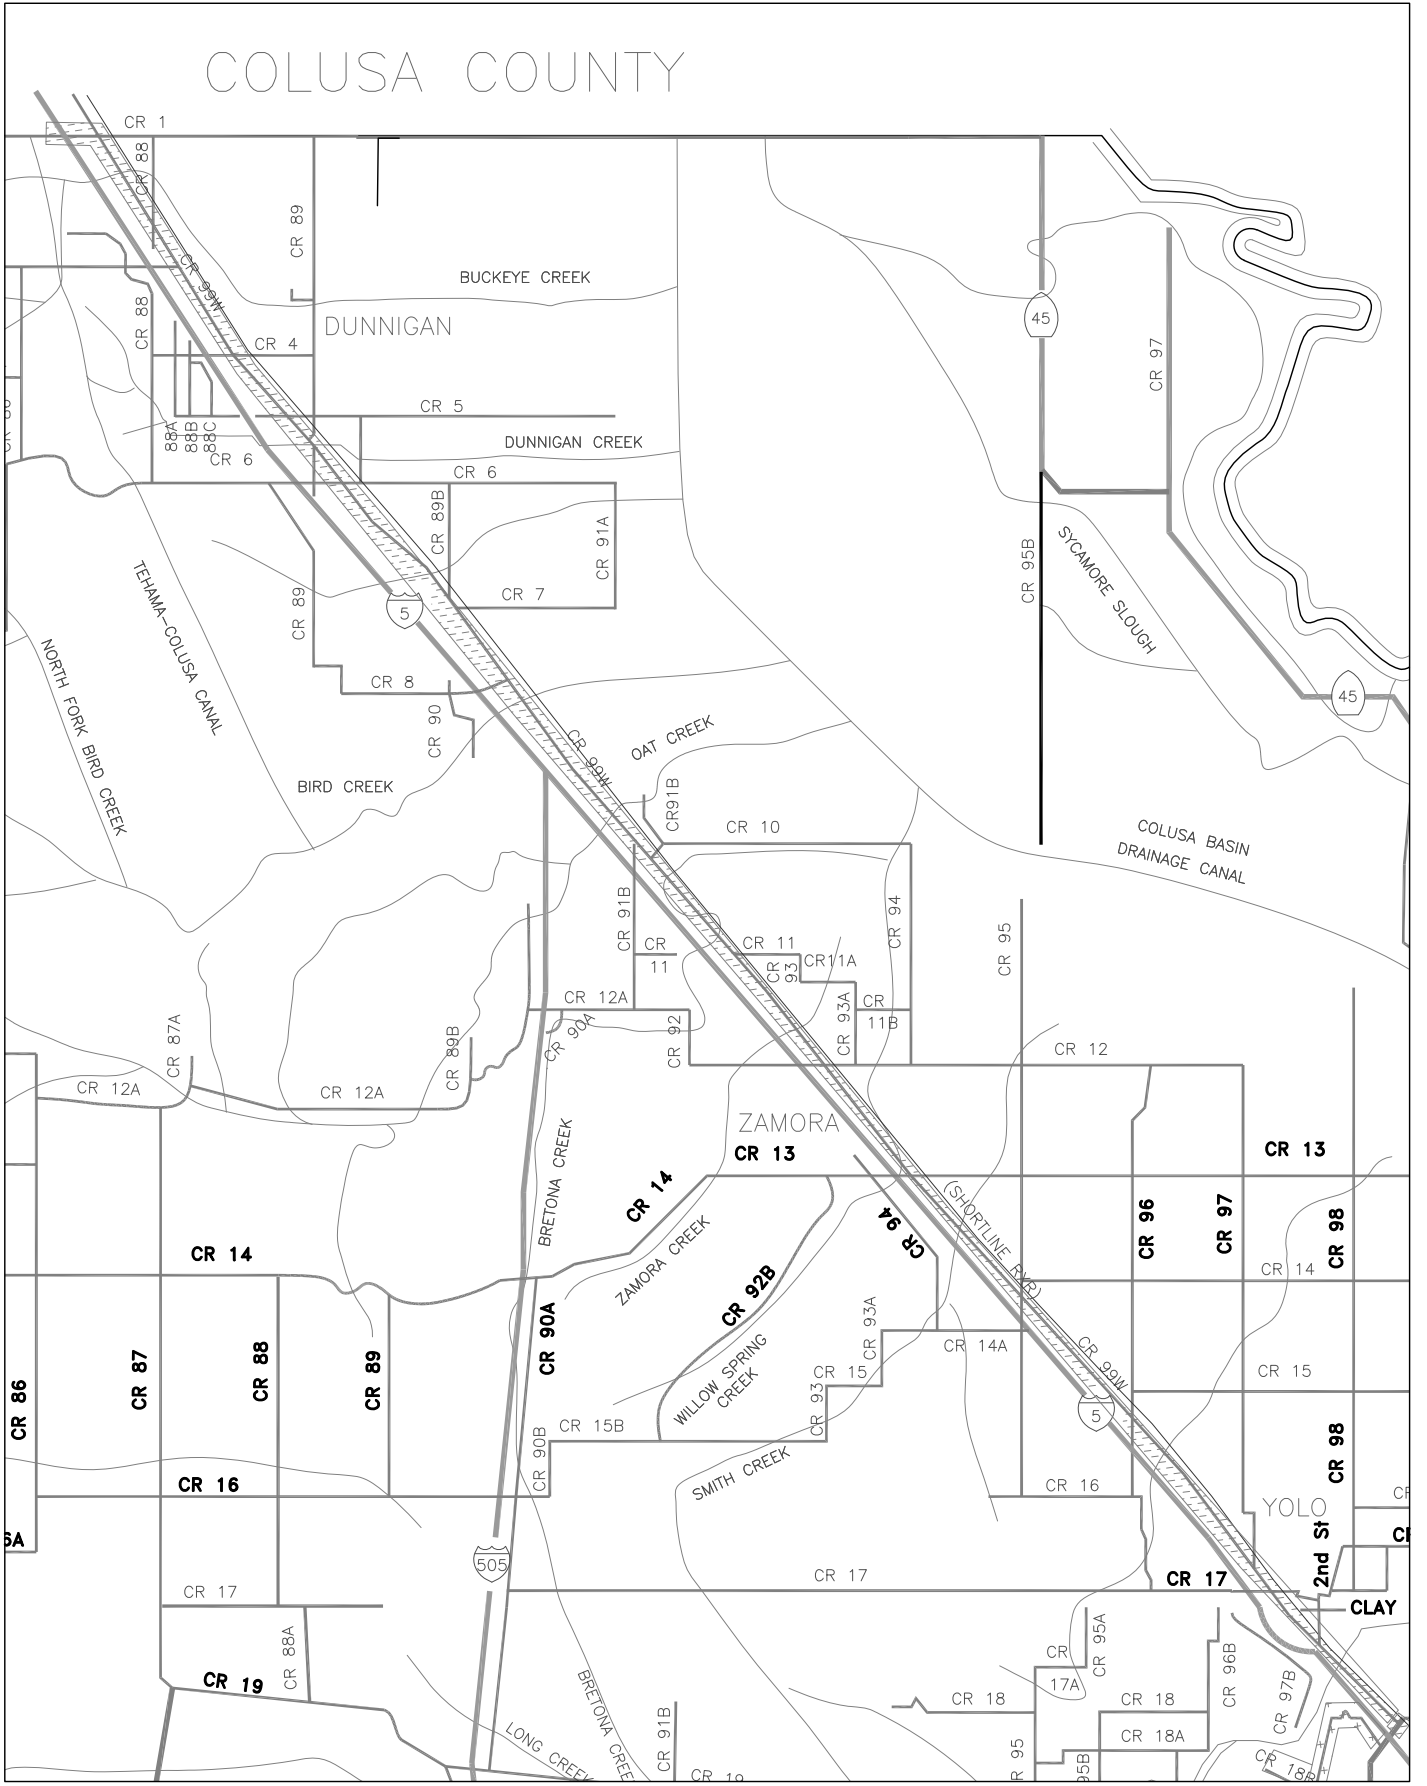
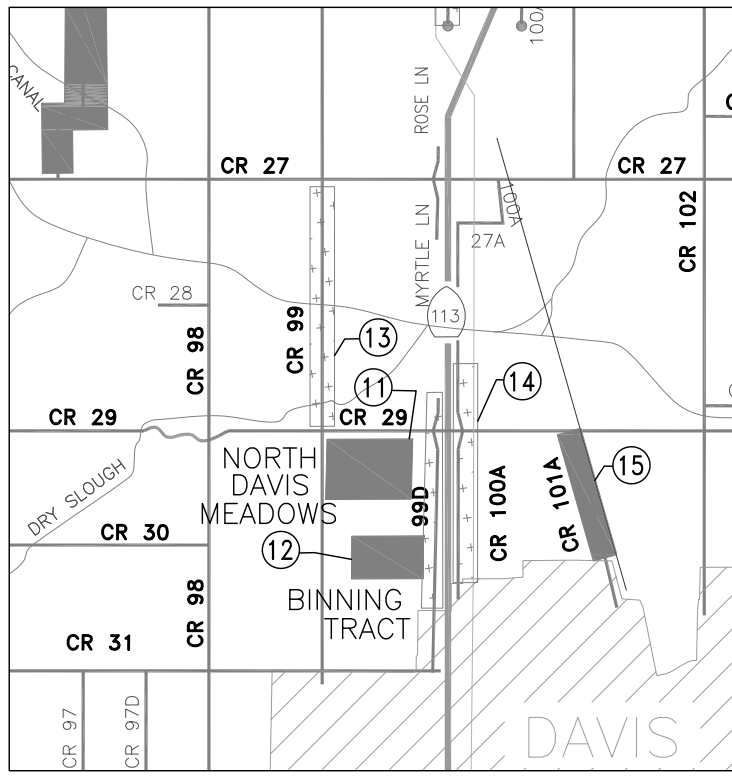
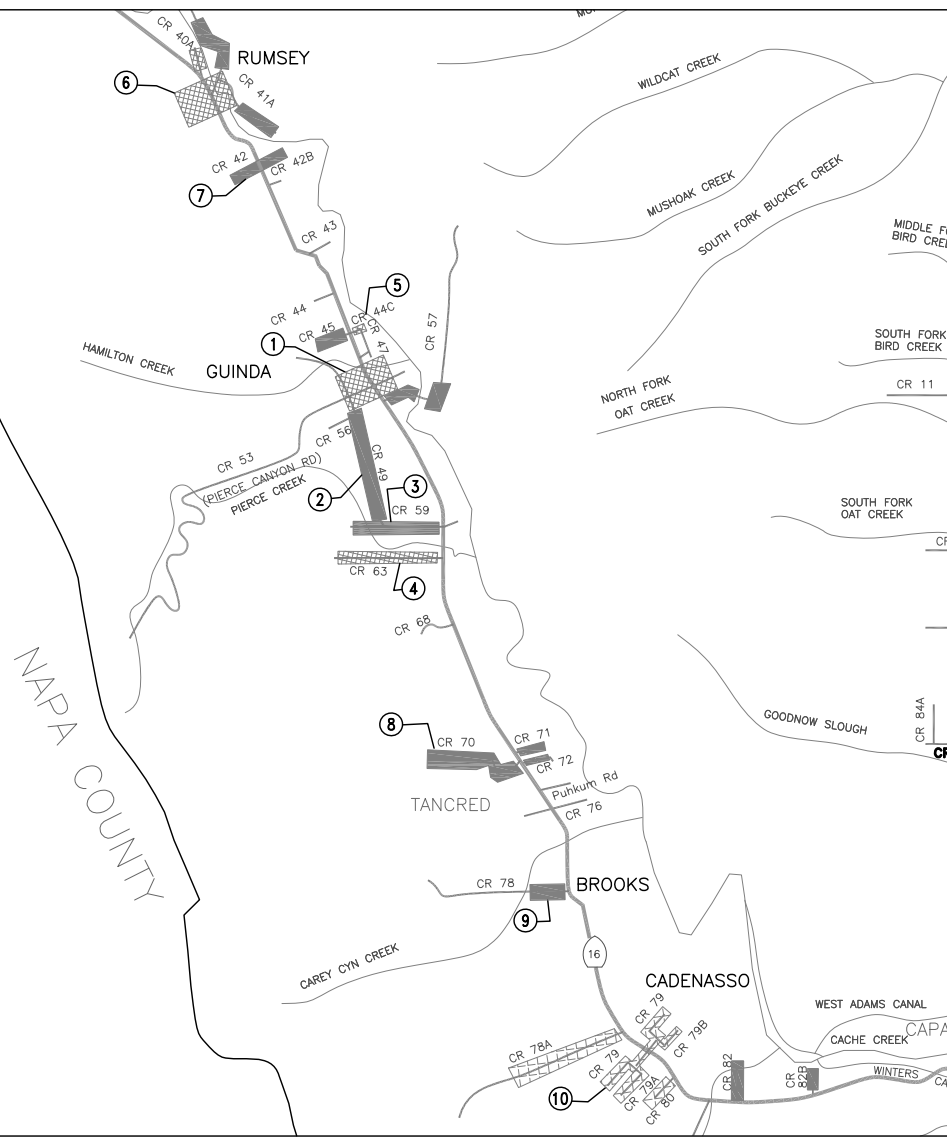
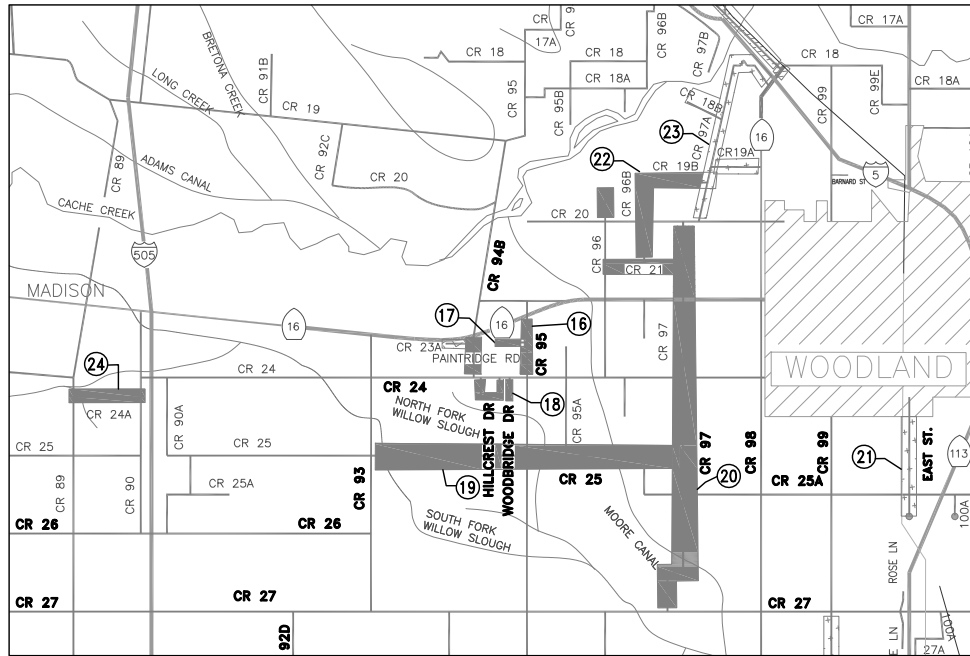

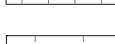



# ATTACHMENT A. 2025 PAVEMENT PRESERVATION PROJECT LOCATION MAP – WO #4640



**TREATMENT LEGEND**

-  TRIPLE SEAL (MICROSURFACING III + ASPHALT RUBBER CHIP SEAL + MICROSURFACING II)
-  PULVERIZE + HMA LEVELING COURSE + ASPHALT RUBBER CHIP SEAL + MICROSURFACING II
-  HMA LEVELING COURSE + ASPHALT RUBBER CHIP SEAL + MICROSURFACING II
-  ASPHALT RUBBER CHIP SEAL + MICROSURFACING II
-  ROAD RE-STRIPING ONLY

  
**PROJECT MAP**  
 NOT TO SCALE