




ATTACHMENT B

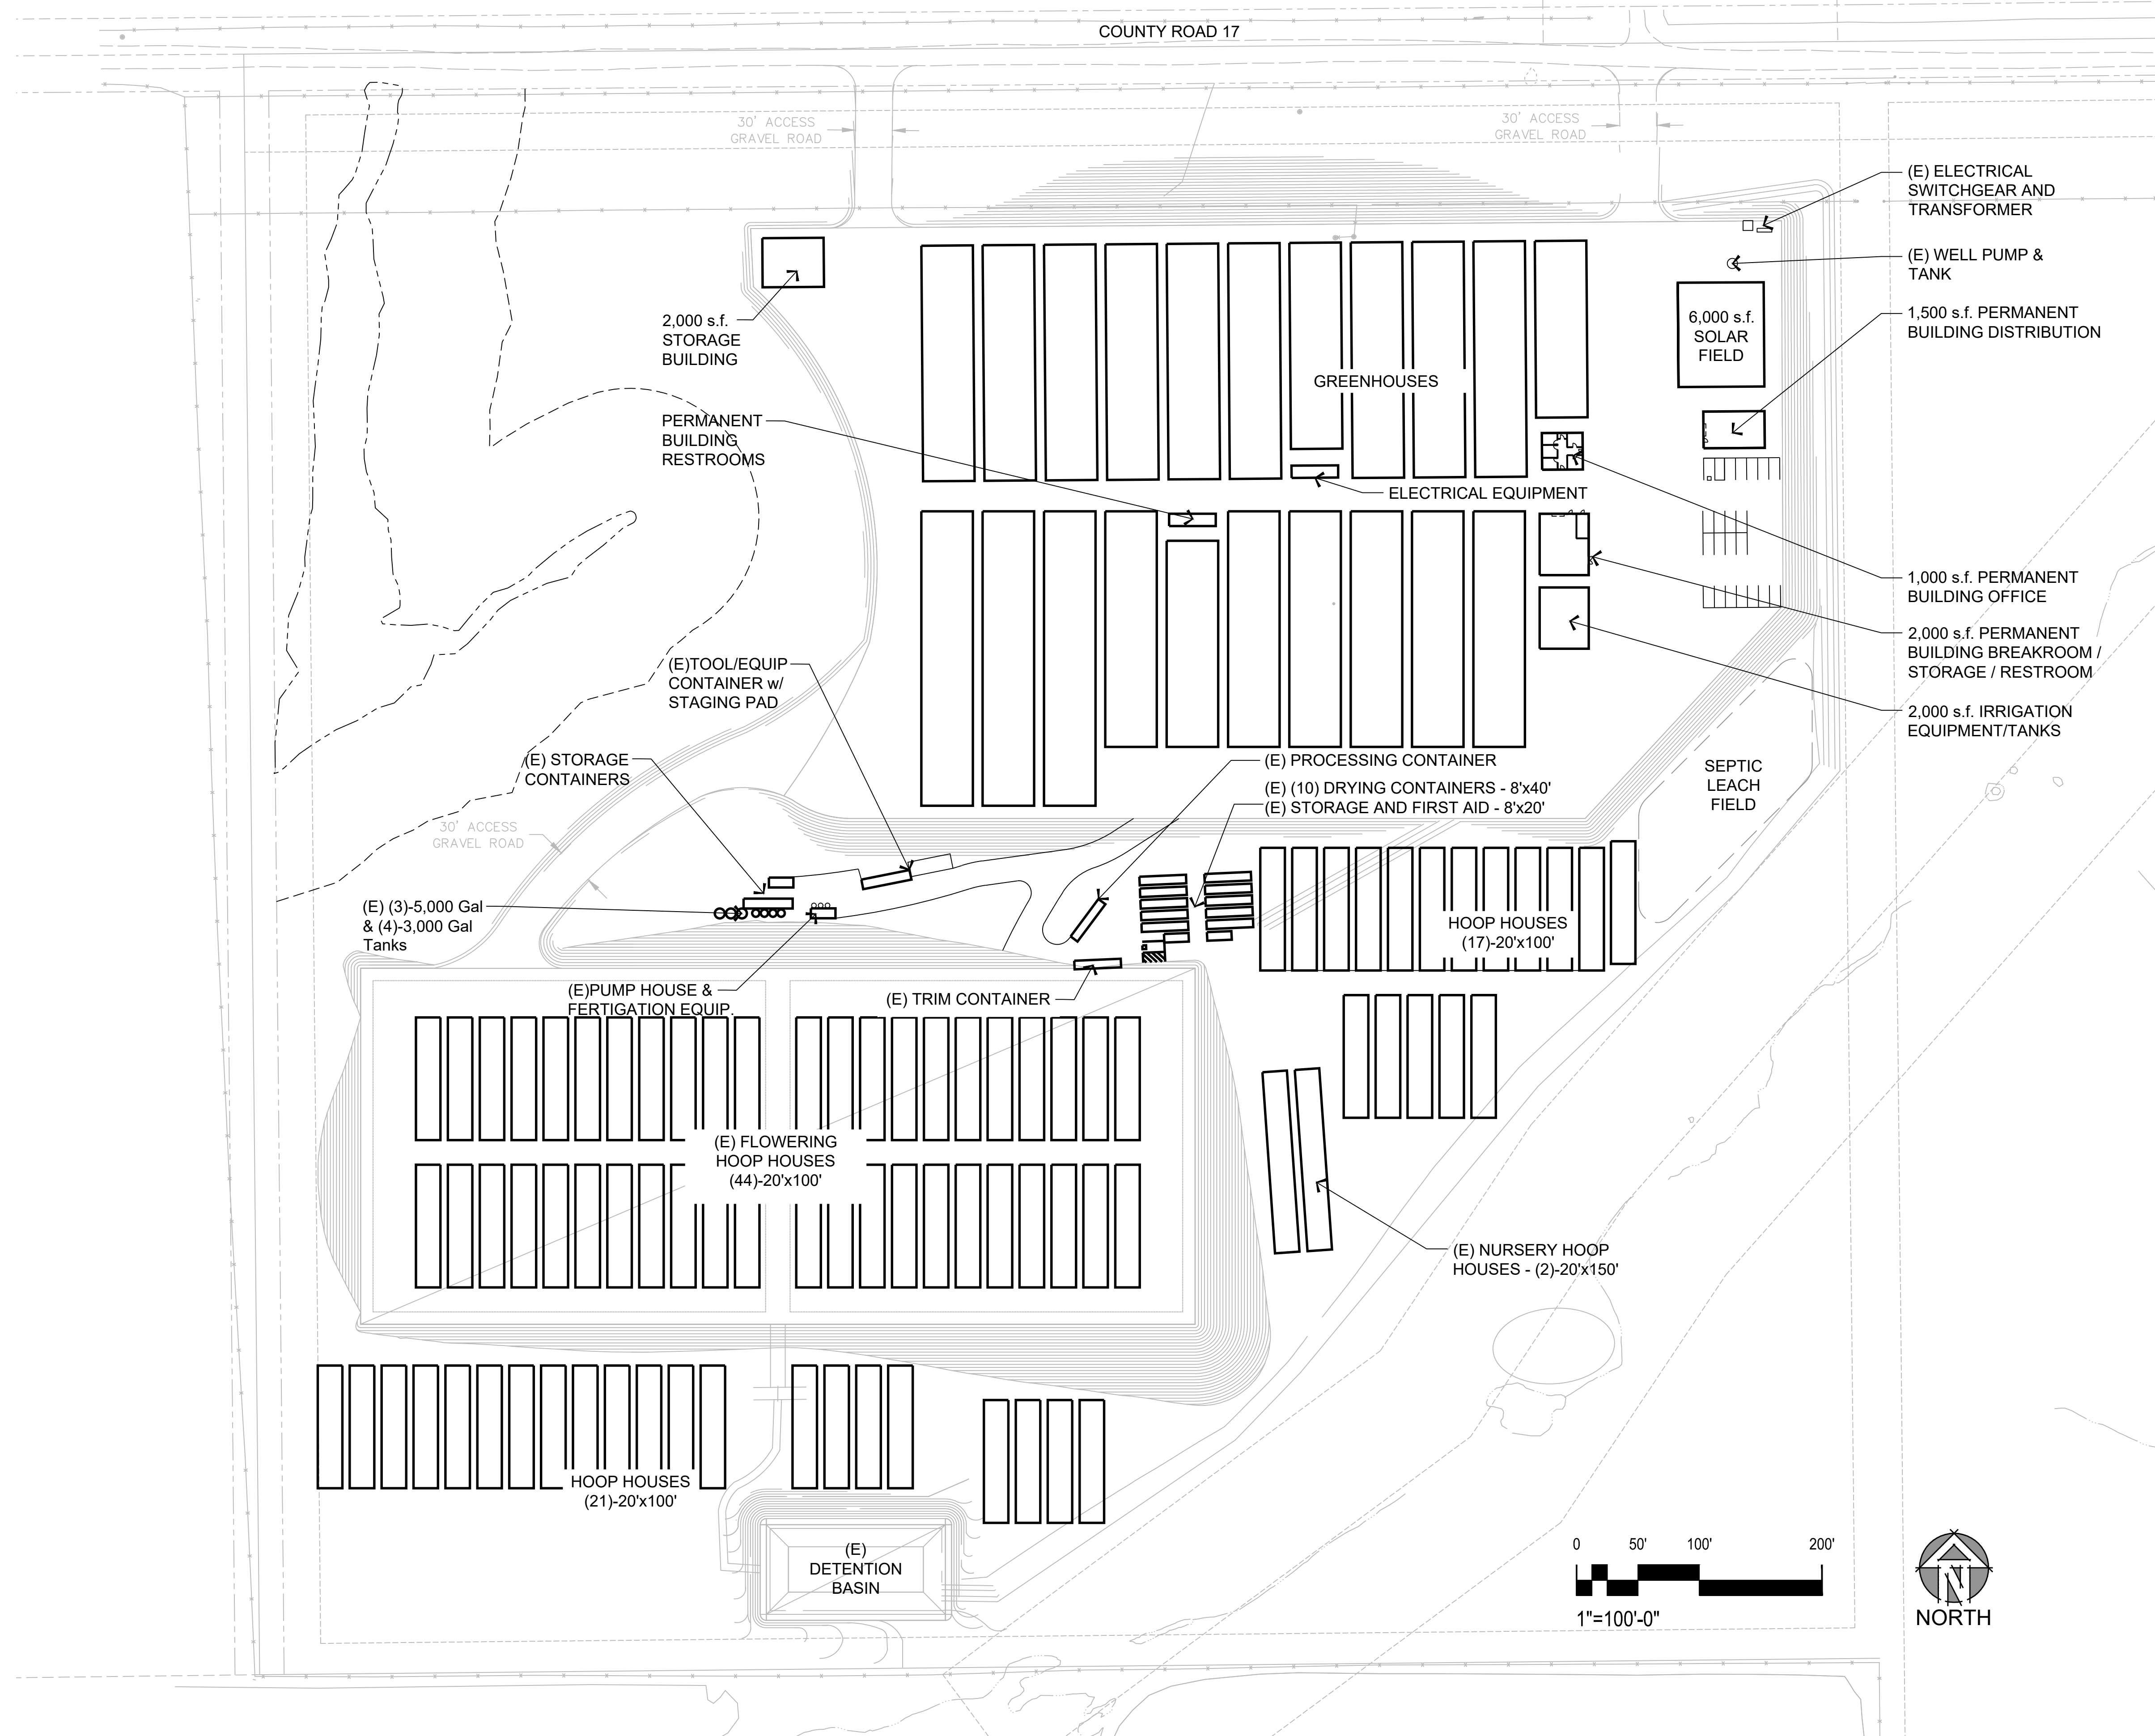


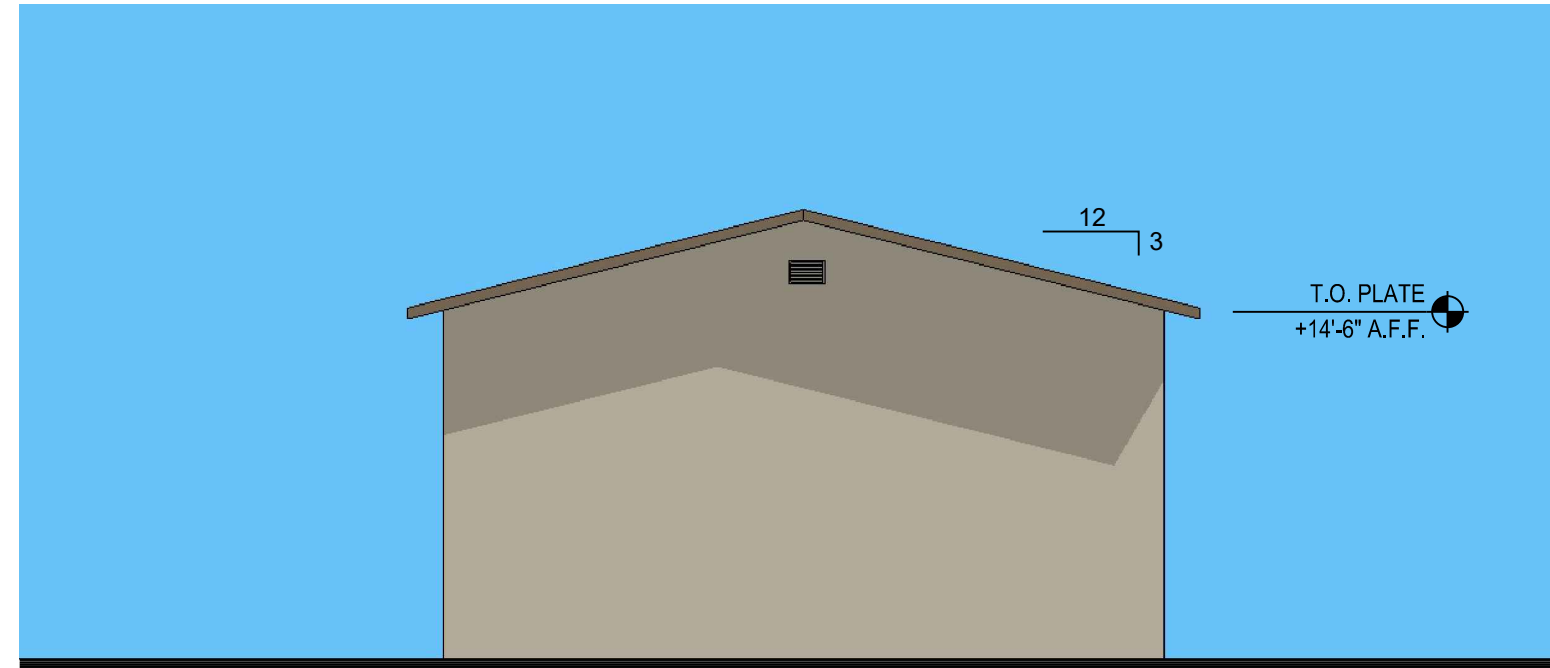


1 DISTRIBUTION - EAST ELEVATION
1/8" = 1'-0"

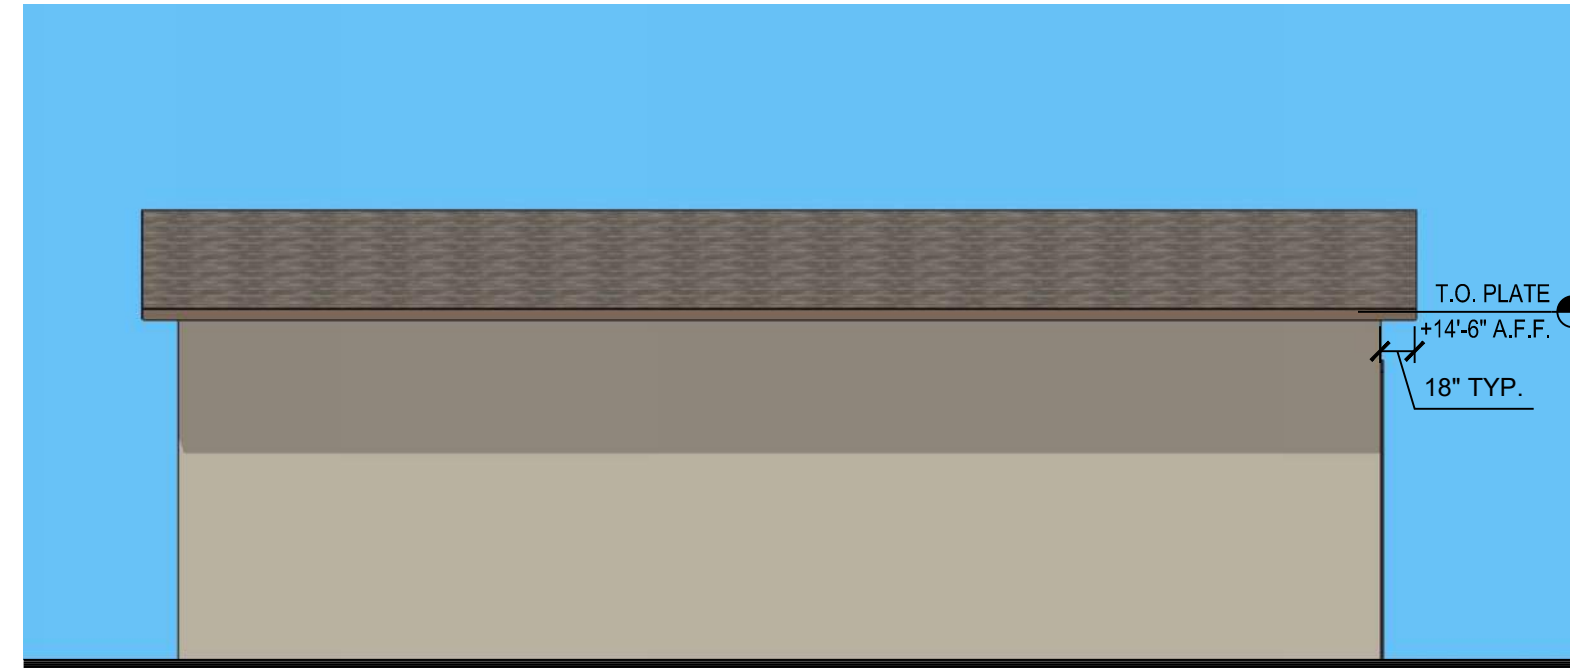


2 DISTRIBUTION - NORTH - SOUTH ELEVATION
1/8" = 1'-0"

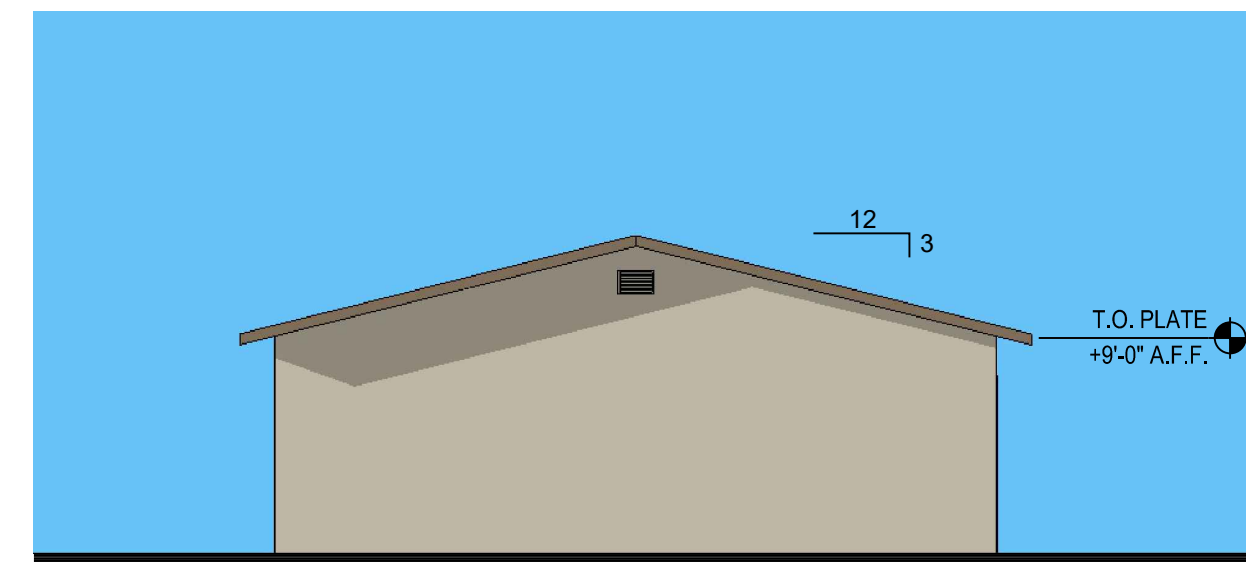

8 OFFICE - WEST ELEVATION
1/8" = 1'-0"

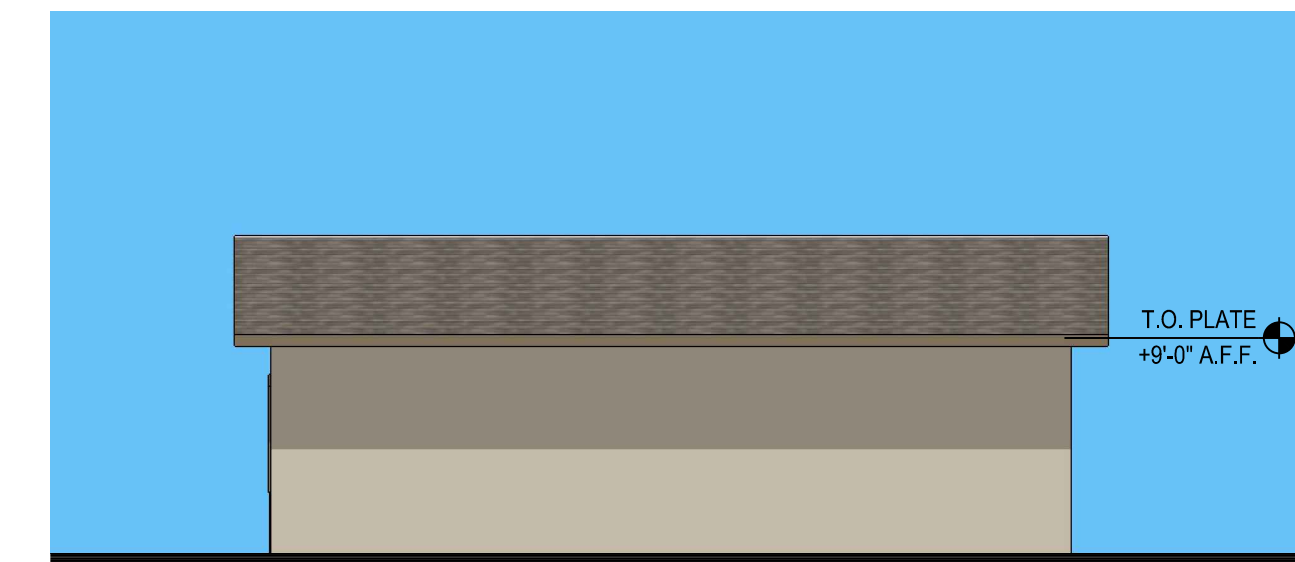


6 OFFICE - NORTH ELEVATION
1/8" = 1'-0"

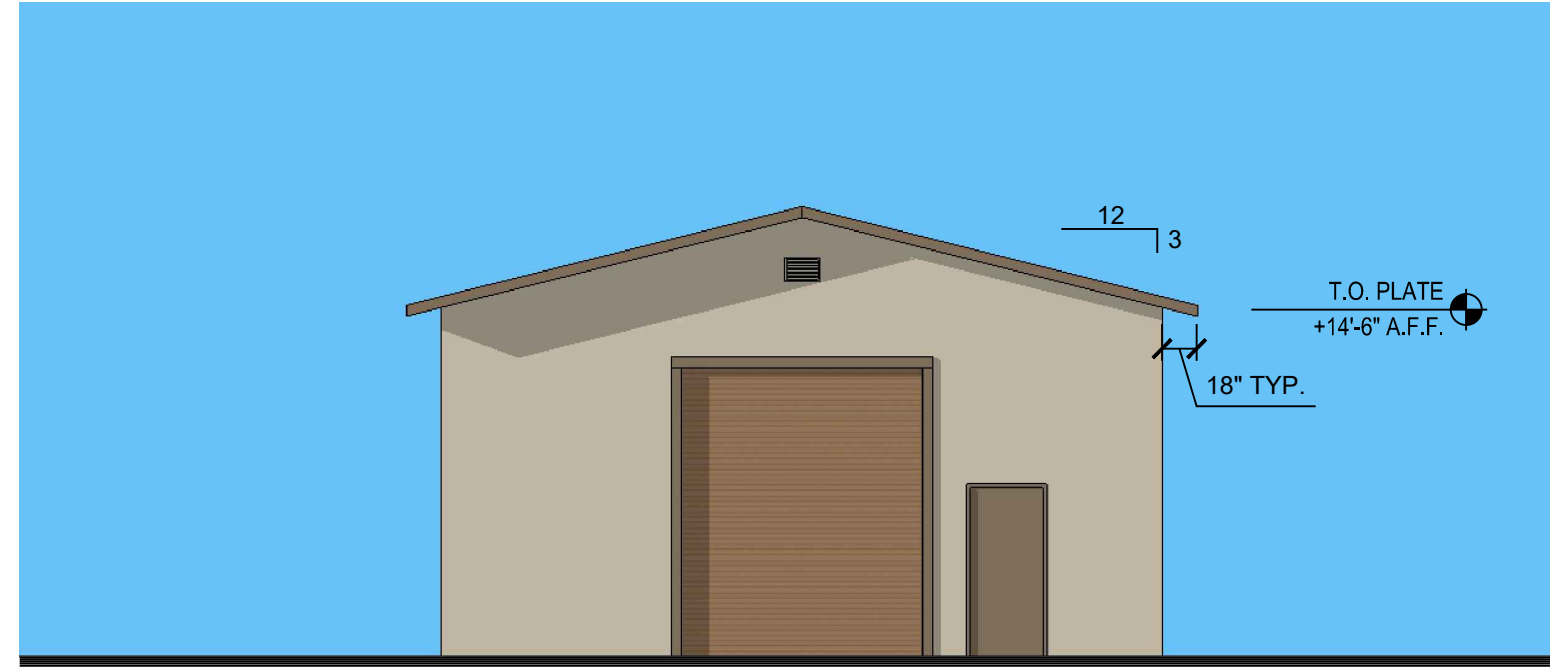


3 DISTRIBUTION - WEST ELEVATION
1/8" = 1'-0"



10 DISTRIBUTION - PERSPECTIVE 2
1/8" = 1'-0"

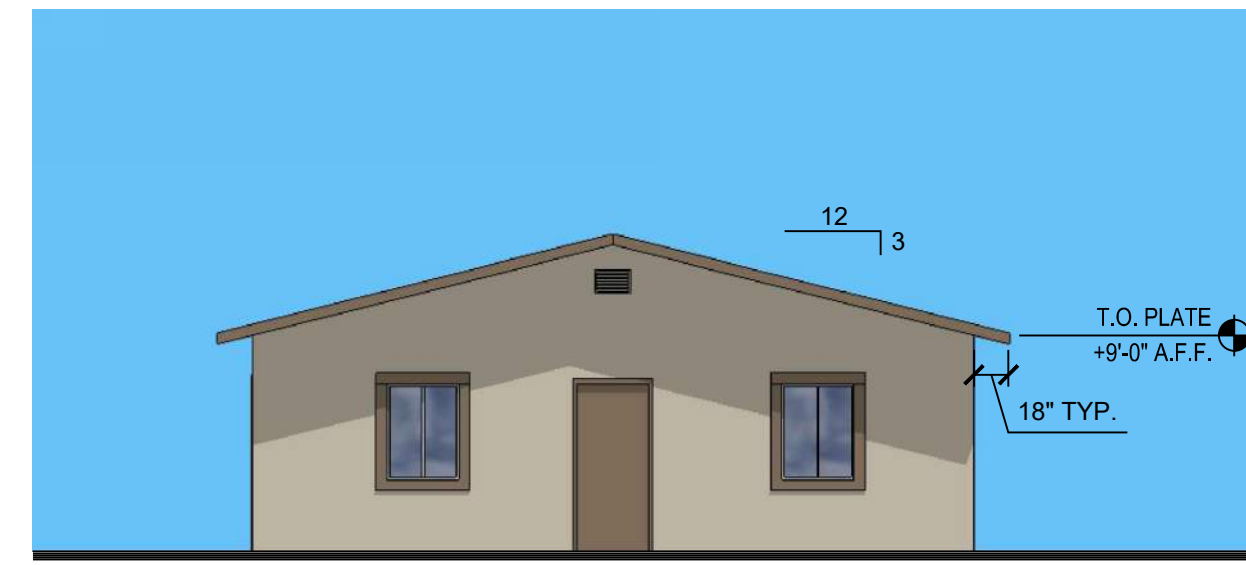

5 OFFICE - EAST ELEVATION
1/8" = 1'-0"

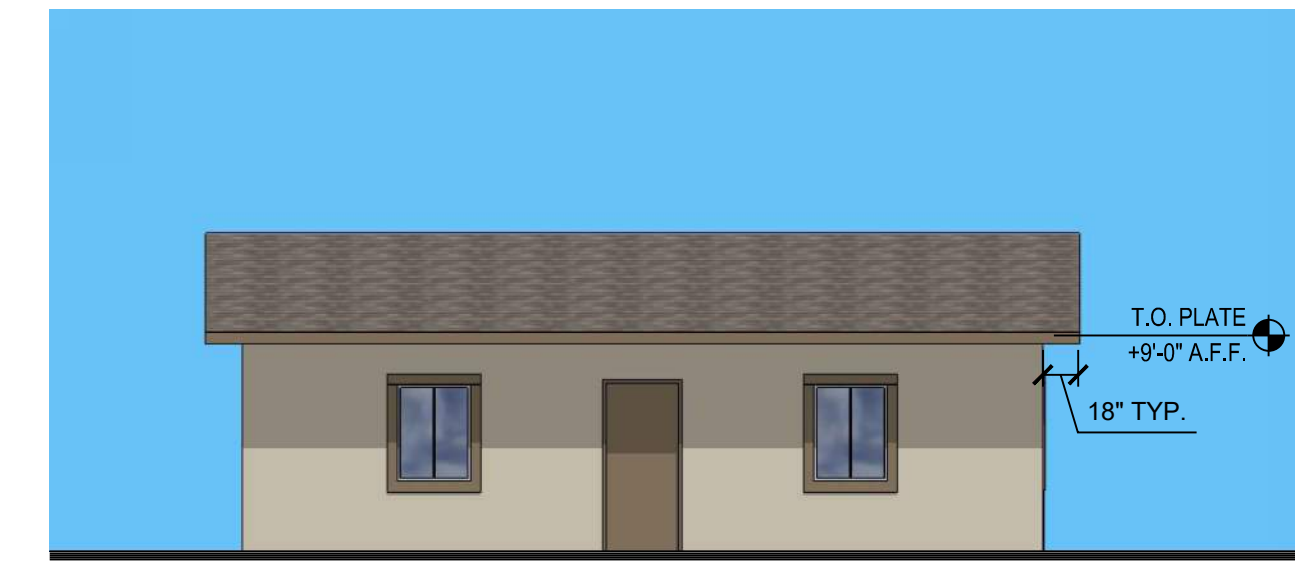

7 OFFICE - SOUTH ELEVATION
1/8" = 1'-0"




4 DISTRIBUTION - PERSPECTIVE
1/8" = 1'-0"




9 OFFICE - PERSPECTIVE
1/8" = 1'-0"



11 OFFICE - PERSPECTIVE 2
1/8" = 1'-0"

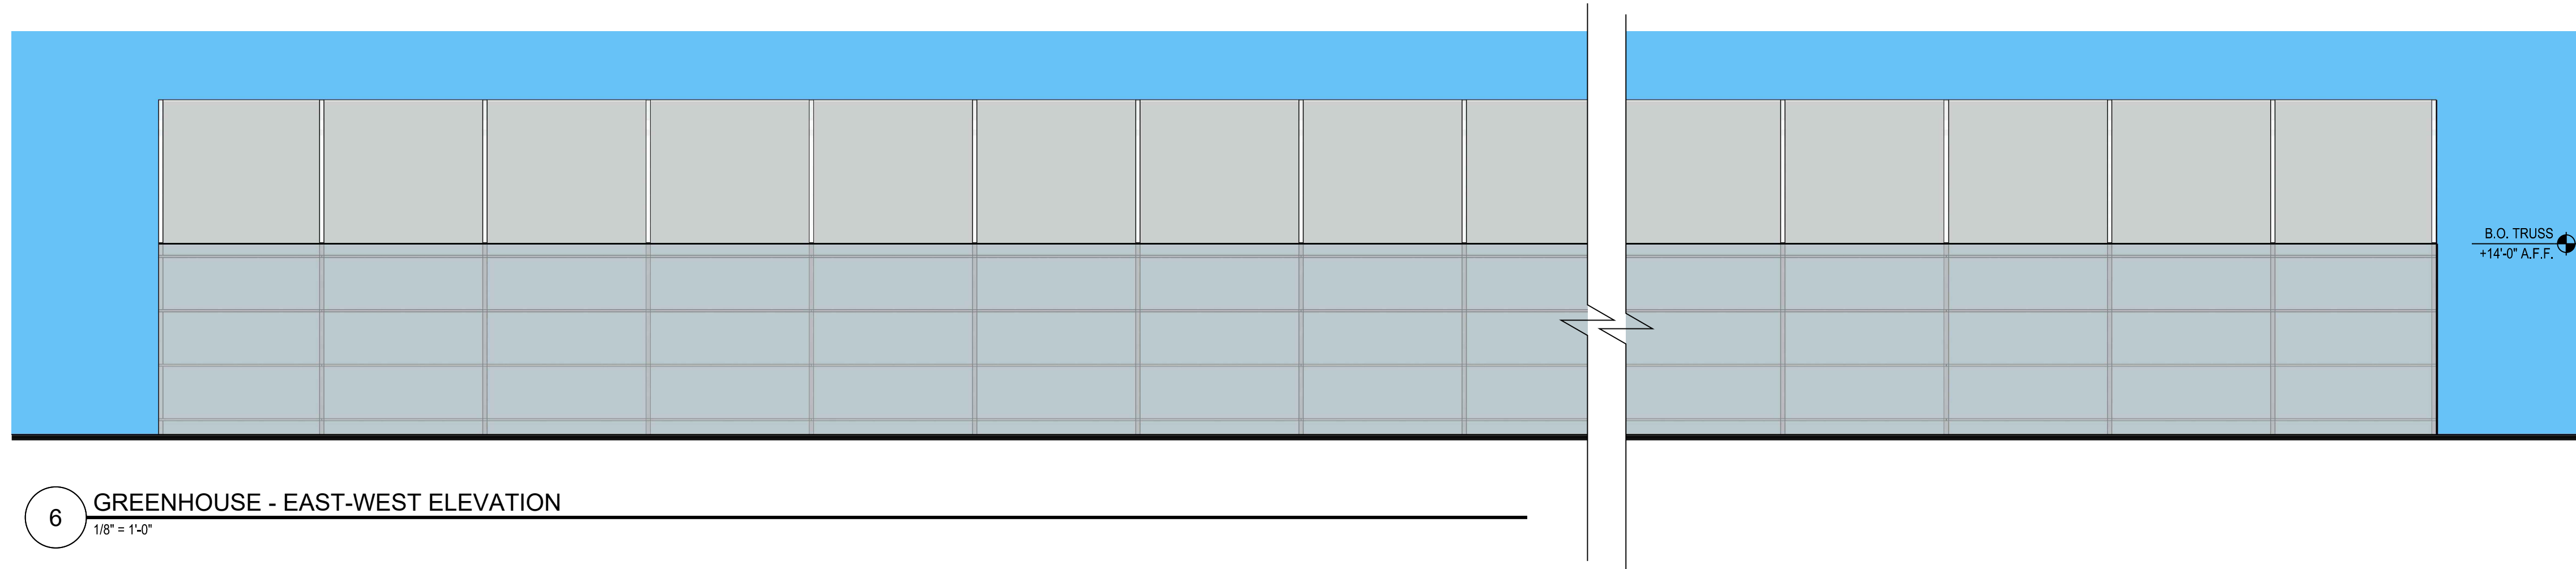


6 GREENHOUSE - EAST-WEST ELEVATION
1/8" = 1'-0"

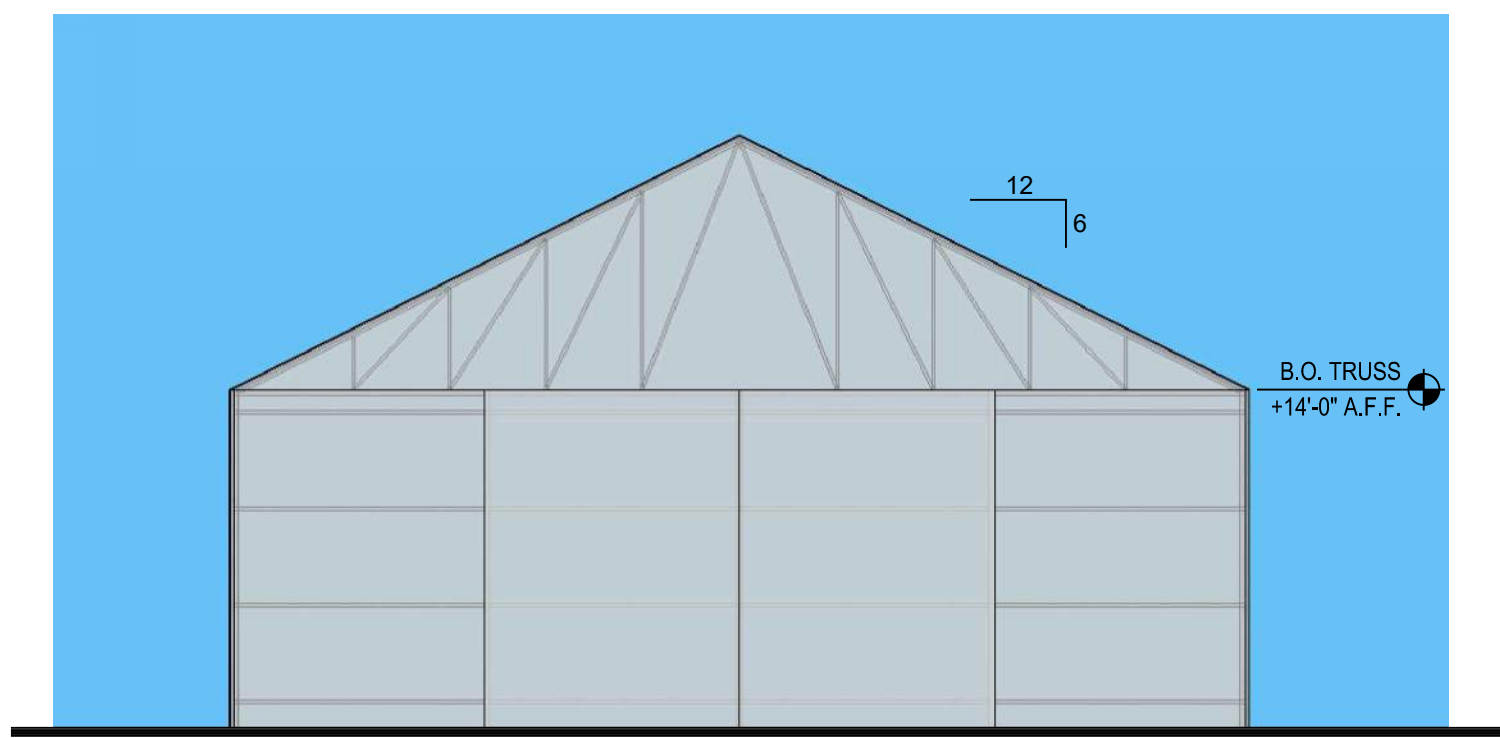


8 GREENHOUSE - NORTH-SOUTH ELEVATION
1/8" = 1'-0"




9 GREENHOUSE - PERSPECTIVE
1/8" = 1'-0"

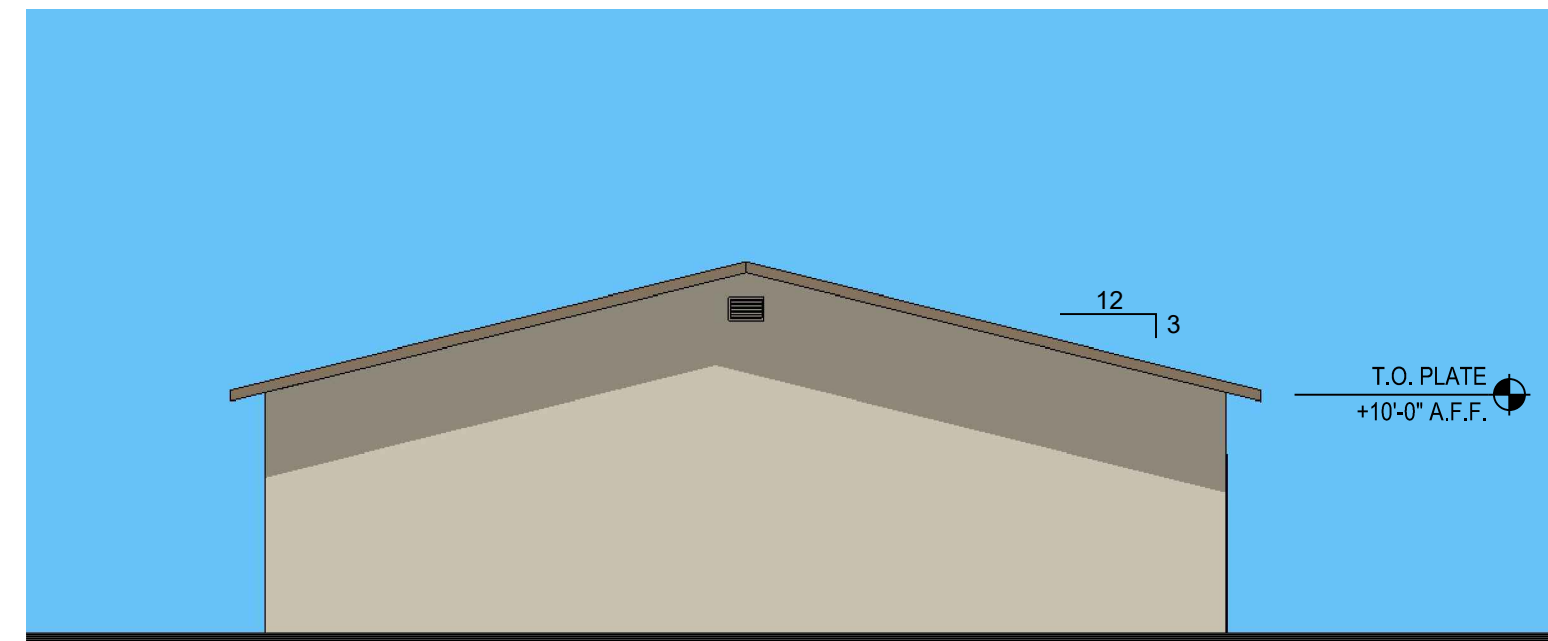


3 STORAGE - SOUTH ELEVATION
1/8" = 1'-0"

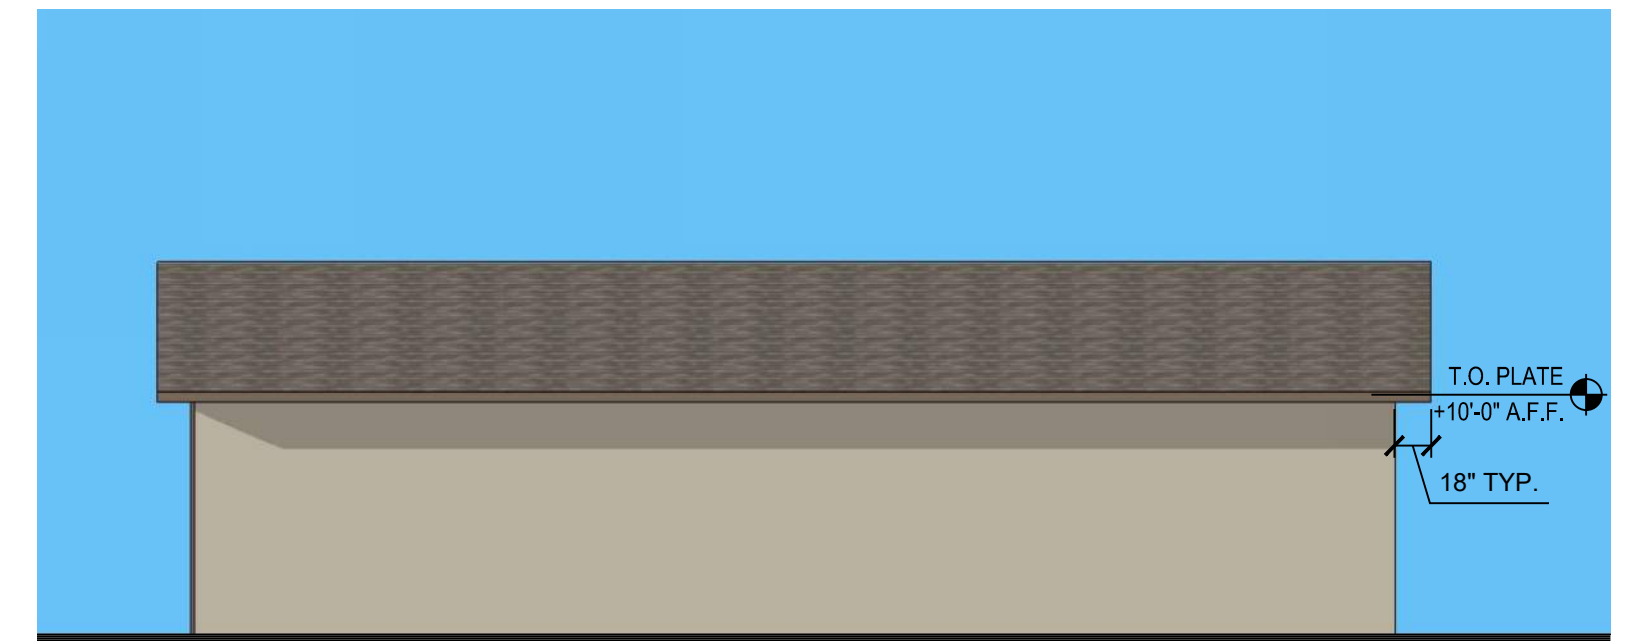

4 STORAGE - WEST ELEVATION
1/8" = 1'-0"

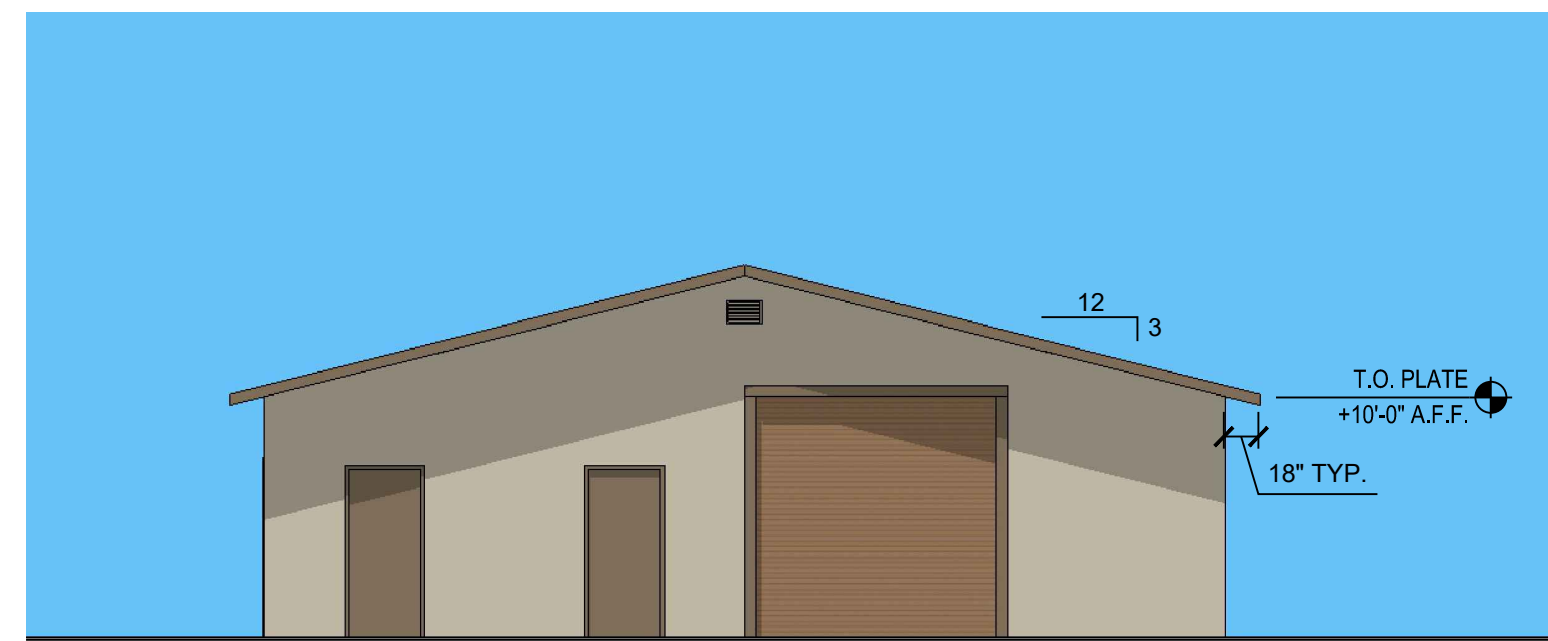


2 STORAGE - NORTH ELEVATION
1/8" = 1'-0"

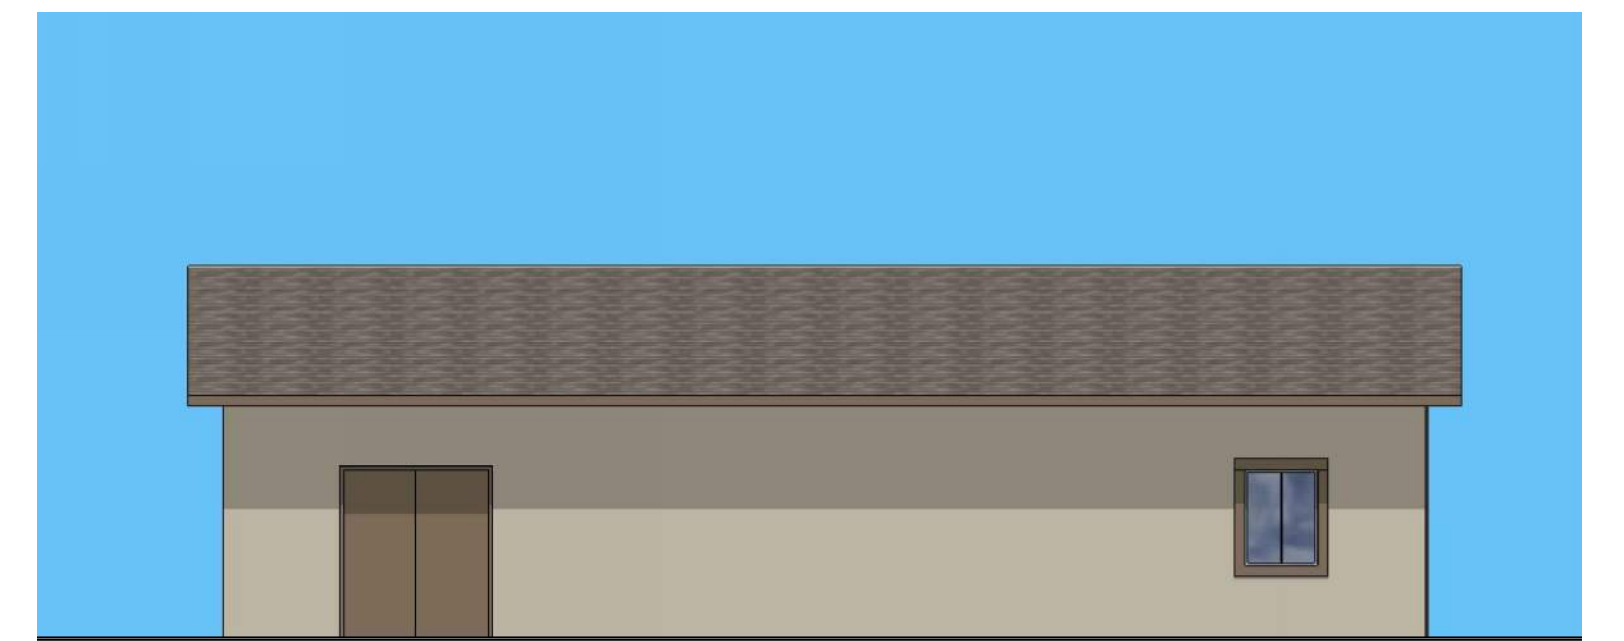


1 STORAGE - EAST ELEVATION
1/8" = 1'-0"




5 STORAGE - PERSPECTIVE
1/8" = 1'-0"

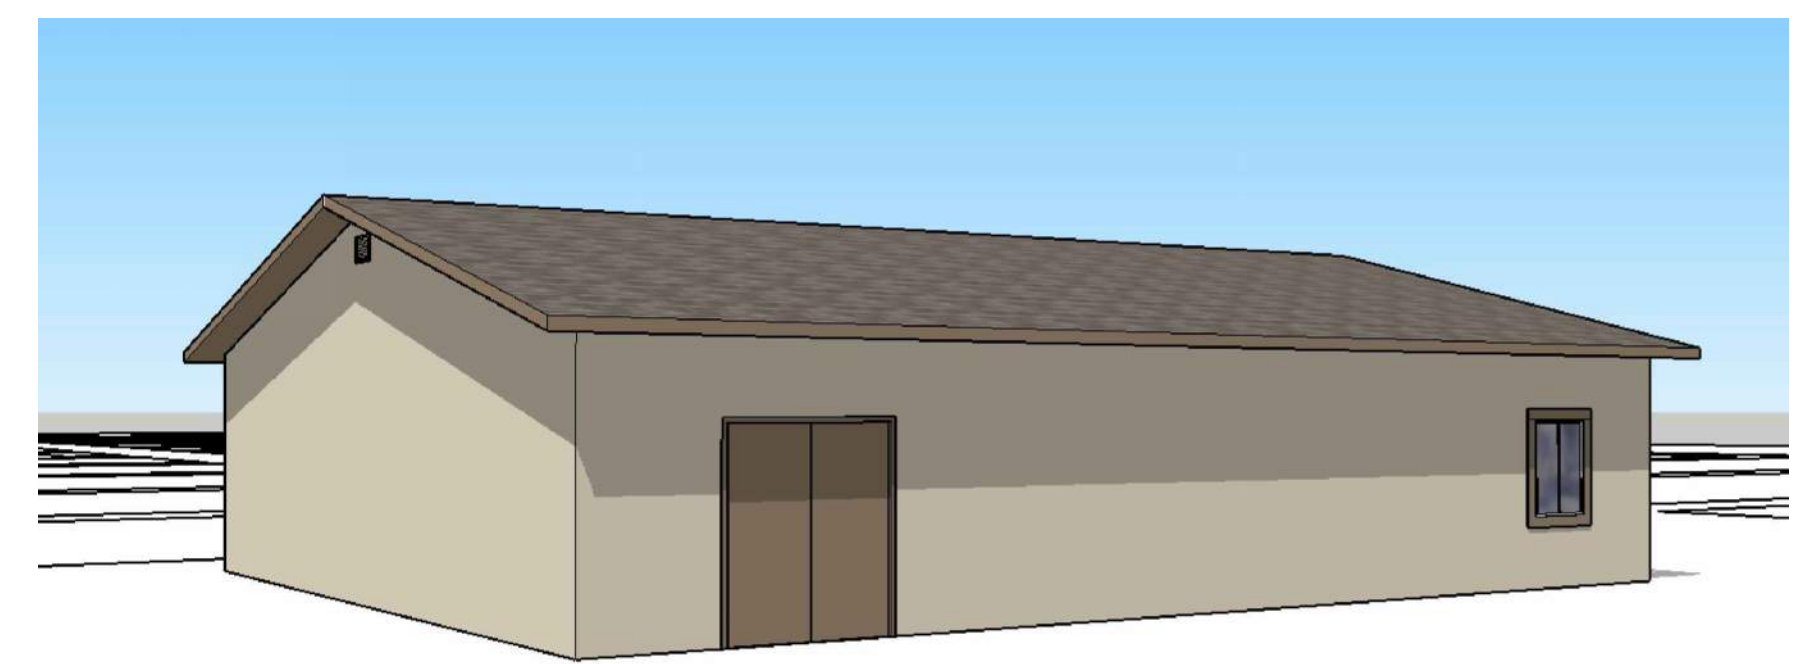


10 STORAGE - PERSPECTIVE 2
1/8" = 1'-0"

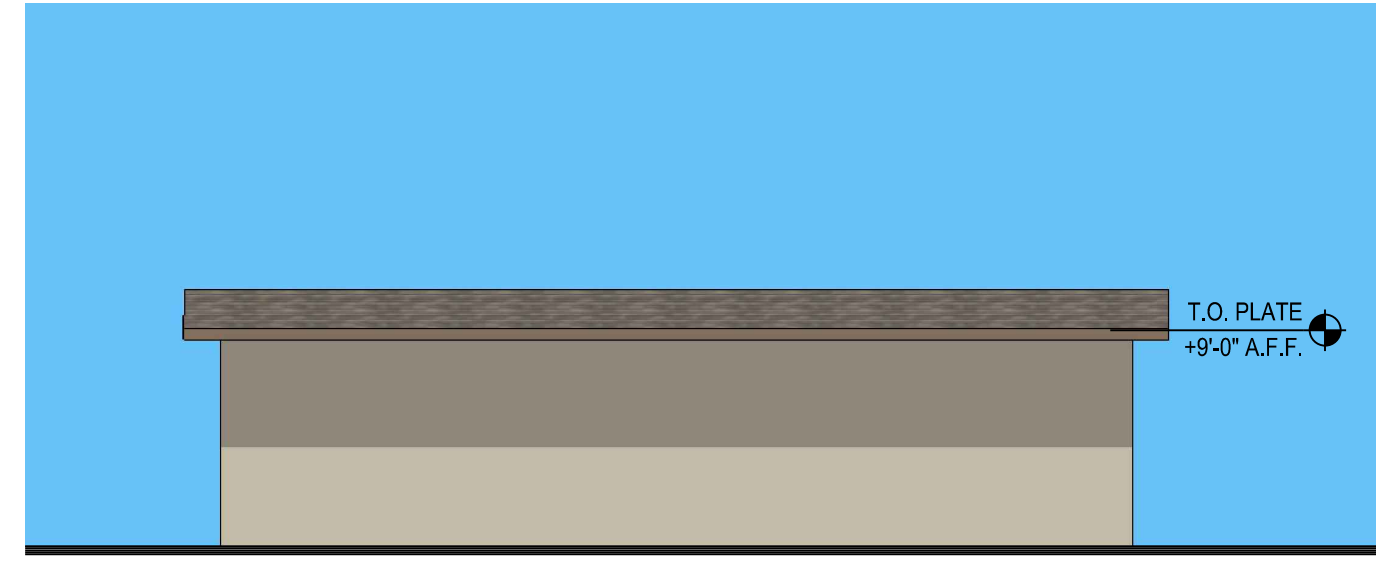


1 RESTROOM - SOUTH ELEVATION
1/8" = 1'-0"

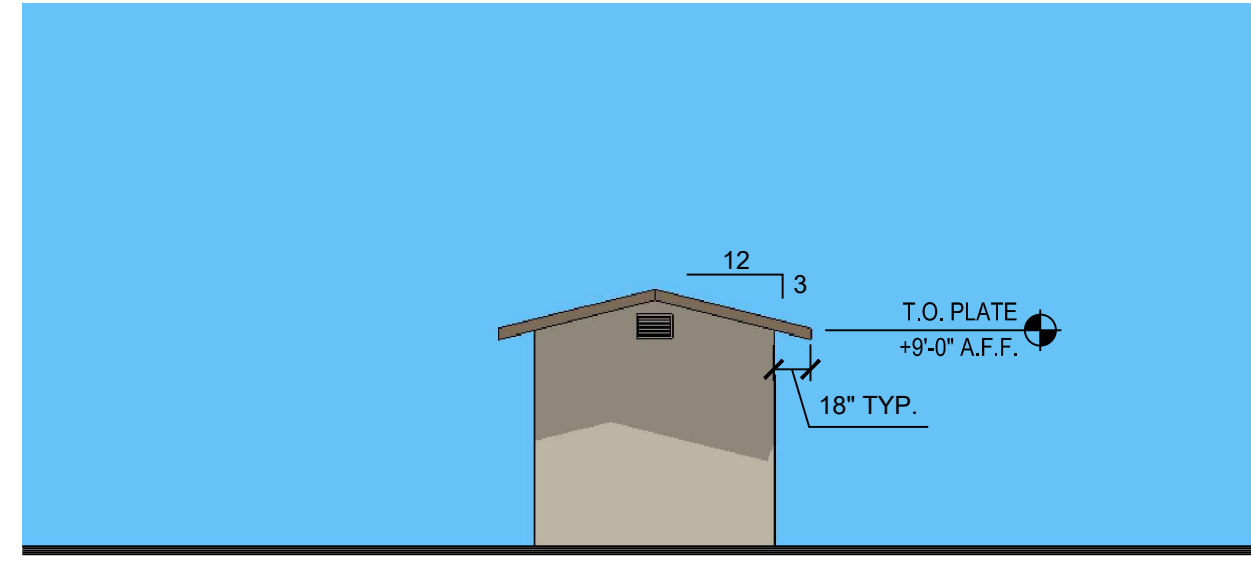

2 RESTROOM - EAST-WEST ELEVATION
1/8" = 1'-0"

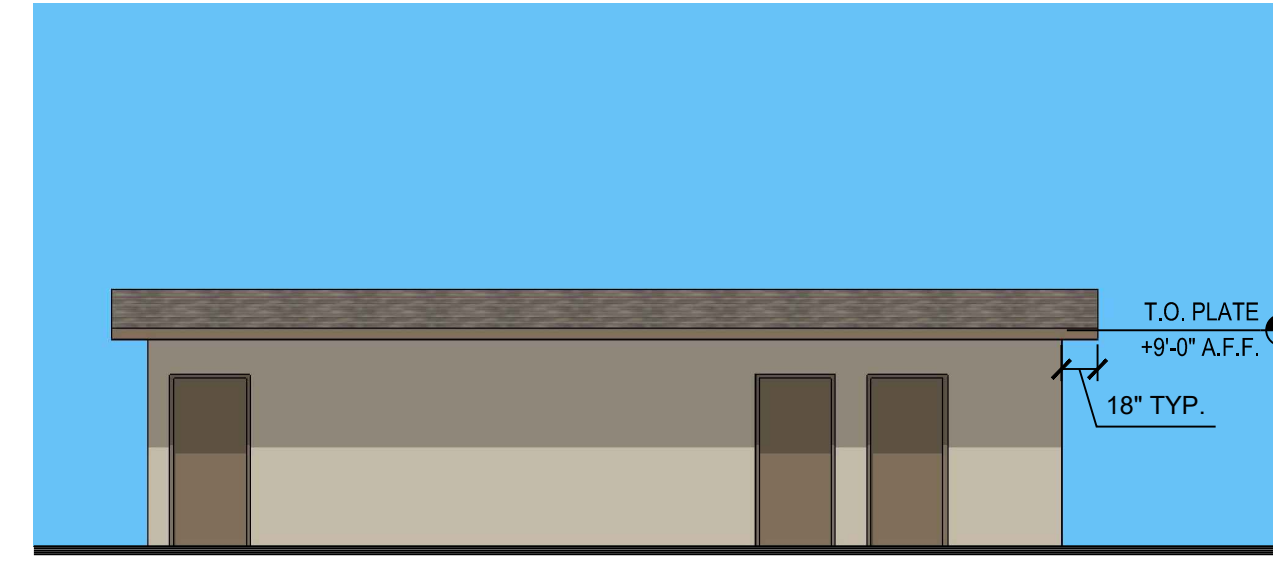

3 RESTROOM - NORTH ELEVATION
1/8" = 1'-0"

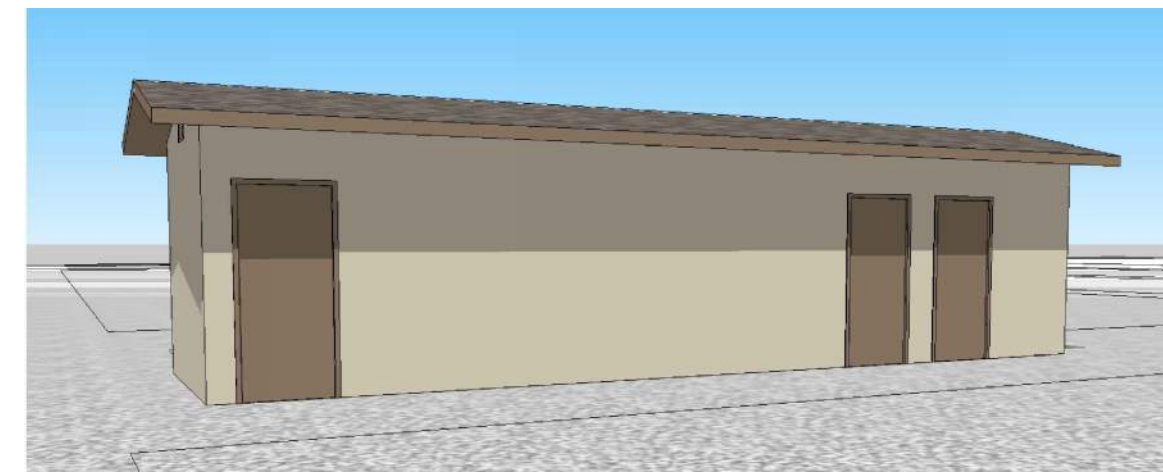

4 RESTROOM - PERSPECTIVE 1
1/8" = 1'-0"



5 RESTROOM - PERSPECTIVE 2
1/8" = 1'-0"