



ATTACHMENT A

Project Location

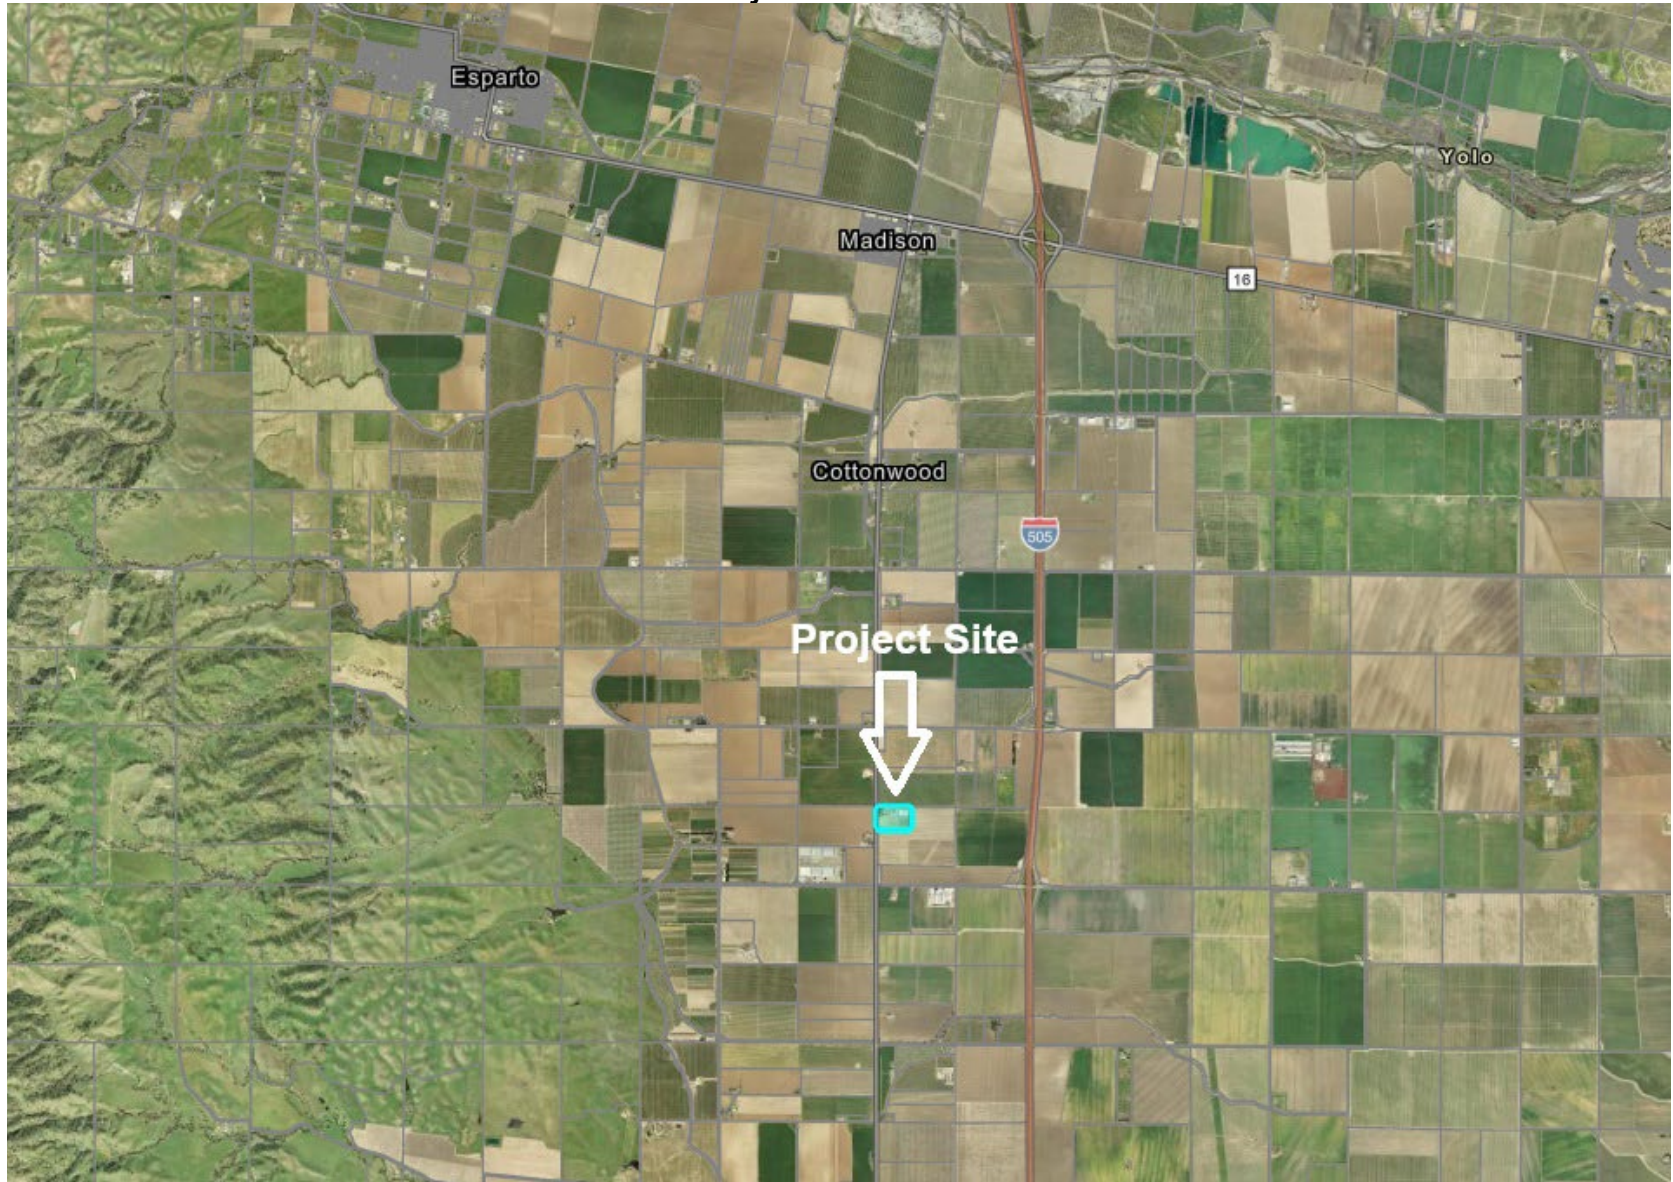


Zoning

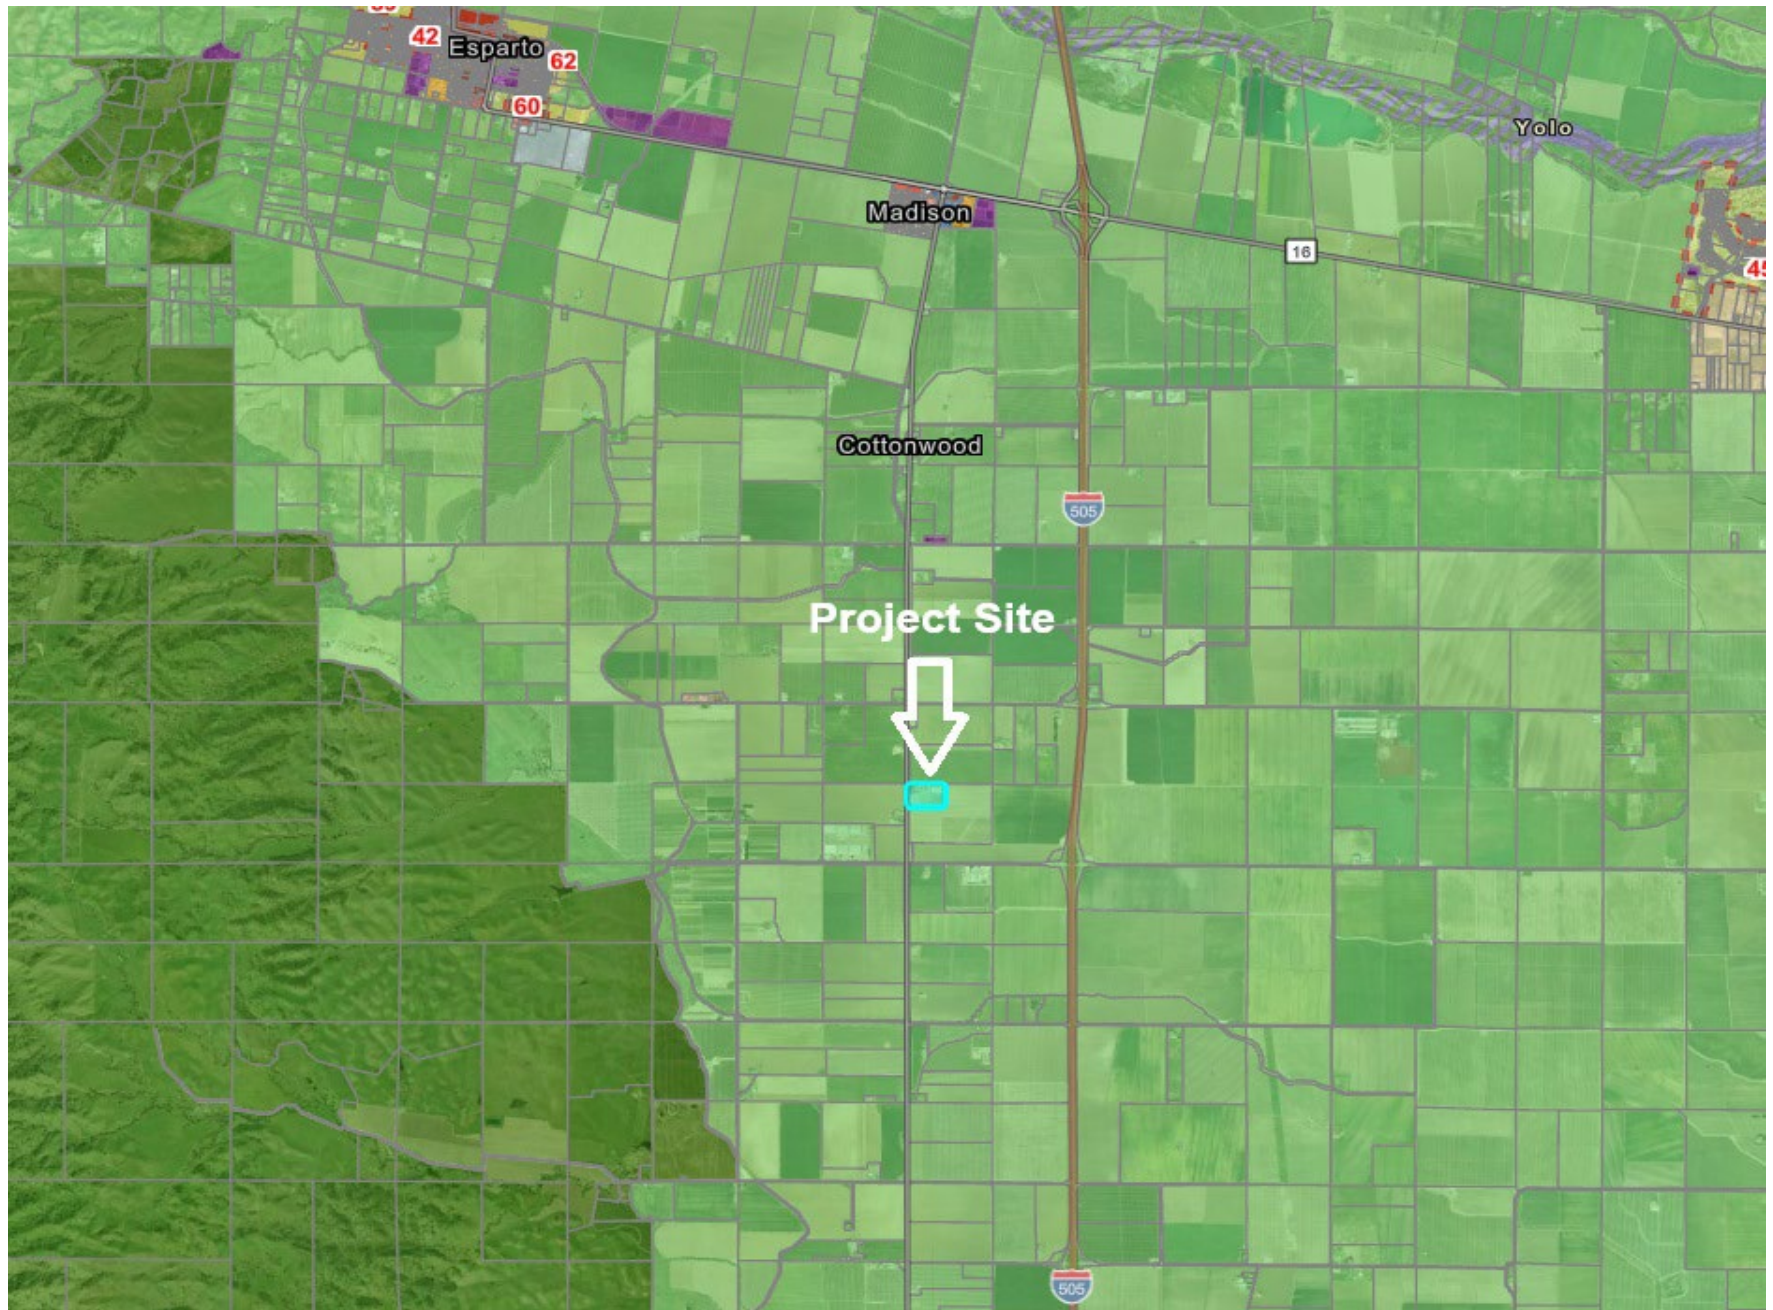



Kind Farms

 APN 050-100-040

