

TREE LIST

SHADE TREES


SYMBOL	COMMON NAME	BOTANICAL NAME
○	Chinese Pistache	<i>Pistachio chinensis</i>
○	Mexican Sycamore	<i>Platanus mexicana</i>
○	Bur Oak	<i>Quercus macrocarpa</i>
○	Monterey Oak	<i>Quercus polymorpha</i>
○	Shumard Red Oak	<i>Quercus shumardii</i>
○	Live Oak	<i>Quercus virginiana</i>
○	Bald Cypress	<i>Taxodium distichum</i>
○	Cedar Elm	<i>Ulmus crassifolia</i>

ORNAMENTAL TREES

SYMBOL	COMMON NAME	BOTANICAL NAME
○	Texas Redbud	<i>Cercis canadensis</i> var. <i>texana</i>
○	Desert Willow	<i>Chilopsis linearis</i>
○	Yaupon Holly	<i>Ilex vomitoria</i>
○	Grape Myrtle - White	<i>Lagerstroemia x fauriei</i> 'Natchez'
○	Grape Myrtle - Red	<i>Lagerstroemia indica</i> 'Dynamite'
○	Mexican Plum	<i>Prunus mexicana</i>
○	Japanese Black Pine	<i>Pinus thunbergii</i>

NOTE:

- THE ABOVE LIST IS REPRESENTATIVE OF, BUT NOT LIMITED TO THE SPECIES THAT ARE TO BE PLANTED ON THIS PROJECT SITE. OTHER SPECIES APPROPRIATE TO THE AREA MAY BE PROVIDED AS NEEDED.
- ALL SHADE TREE VARIETIES ARE TO BE PLANTED AT 2-1/2" CALIPER, MINIMUM.
- THIS PLAN REPRESENTS THE QUANTITY AND APPROXIMATE LOCATION OF TREES THAT ARE TO BE PROVIDED ON THE SITE; FINAL LOCATION OF TREES MAY BE ADJUSTED AS NEEDED.

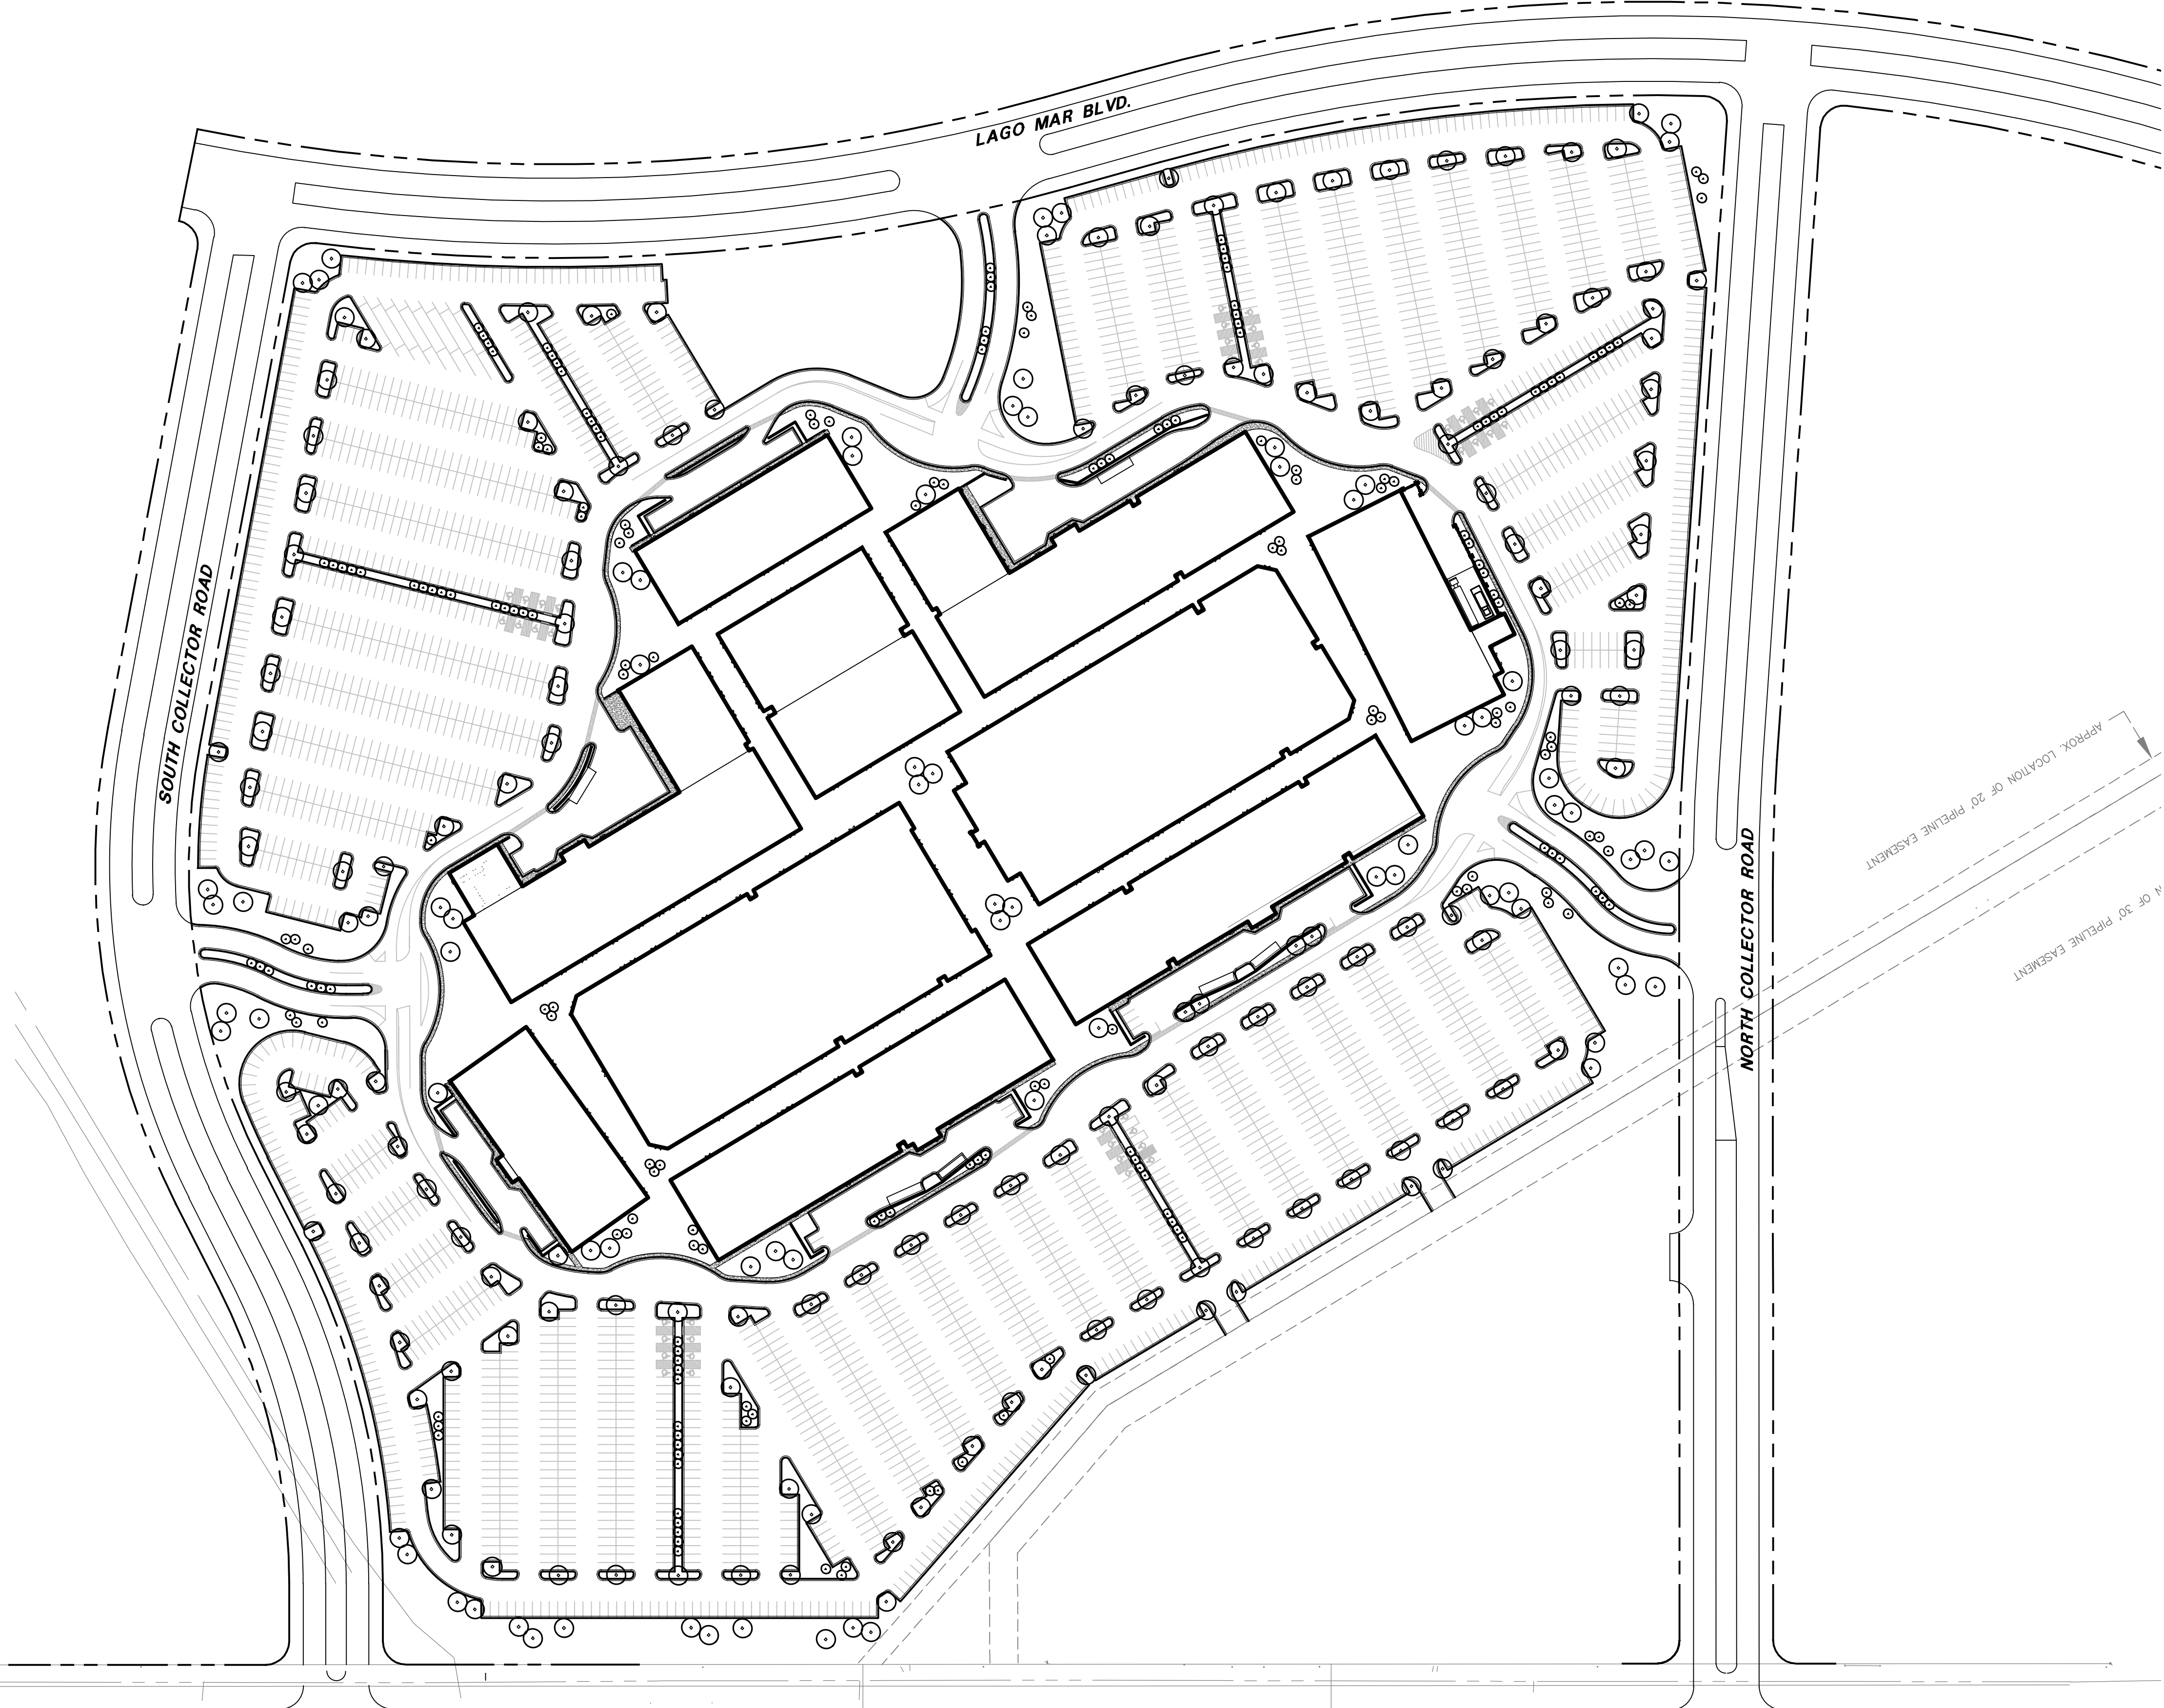

DATE	NO.	REVISION	APPROVAL

Bury+Partners
ENGINEERING SOLUTIONS
221 West Sixth Street, Suite 600
Austin, Texas 78701
Tel: (512)252-0011 Fax: (512)252-0025
TBE Registration Number F-1048
Bury+Partners, Inc. ©Copyright 2011

T B G
Landscape Architects - Planners
307 South Lamar
Building 8, Suite 350
Austin, Texas 78704
(512)252-9111 Fax: (512)252-0468
Austin-Dallas-Houston-San Antonio

LANDSCAPE PLAN

GALVESTON PREMIUM OUTLETS
TEXAS CITY, GALVESTON COUNTY, TEXAS
TBD GALVESTON PREMIUM OUTLETS,
LLC

DRAWN BY: JLR
DESIGNED BY: JLR
REVIEWED BY: KBT
PROJECT NO.: 100716-70002.00

SHEET
L 1.00

