



Attachment " C "

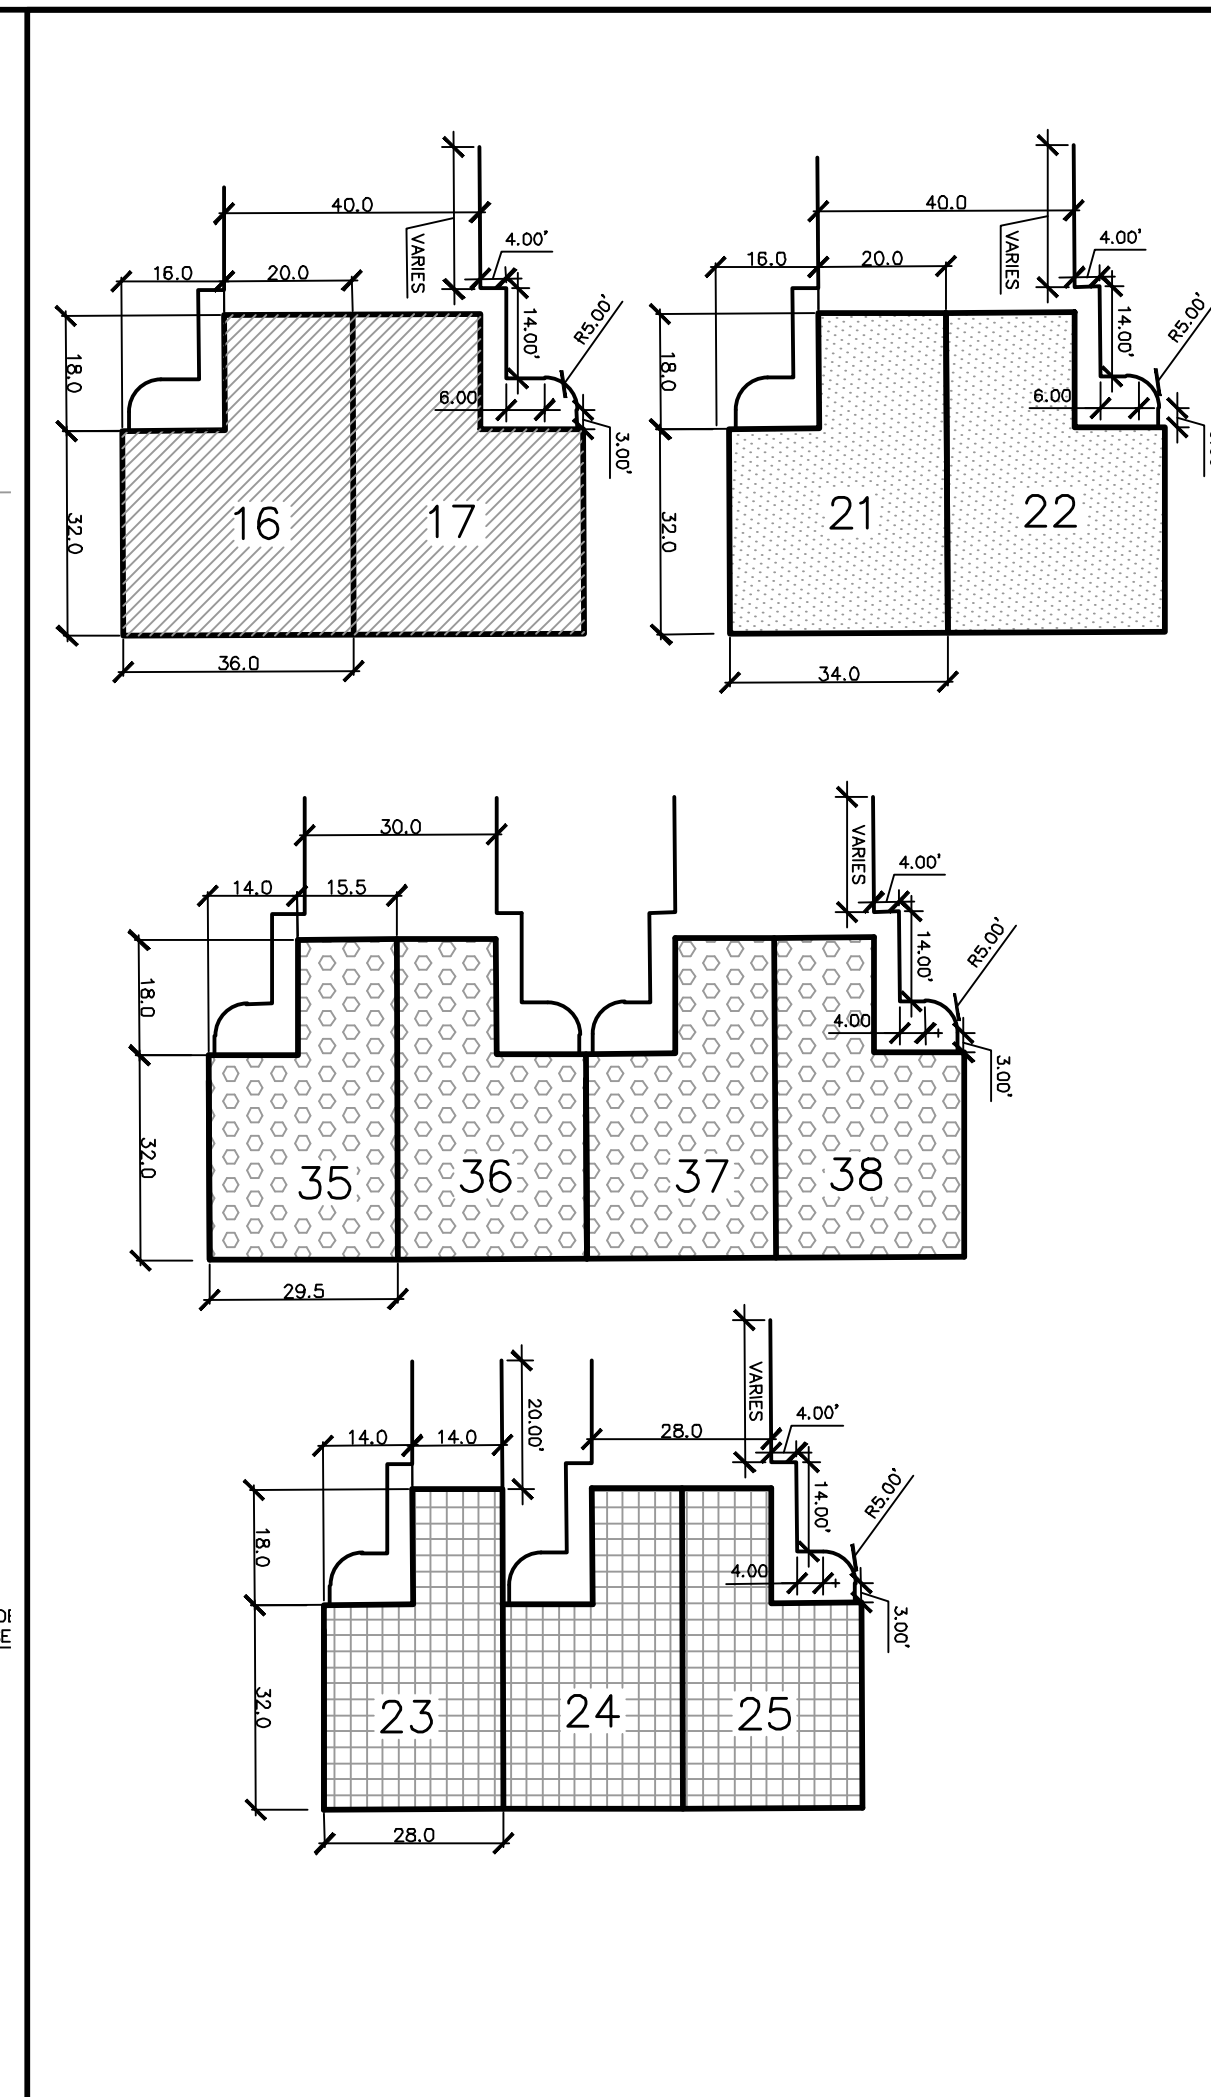

TYPICAL DRIVEWAY & SIDEWALK DETAIL
1" = 30'

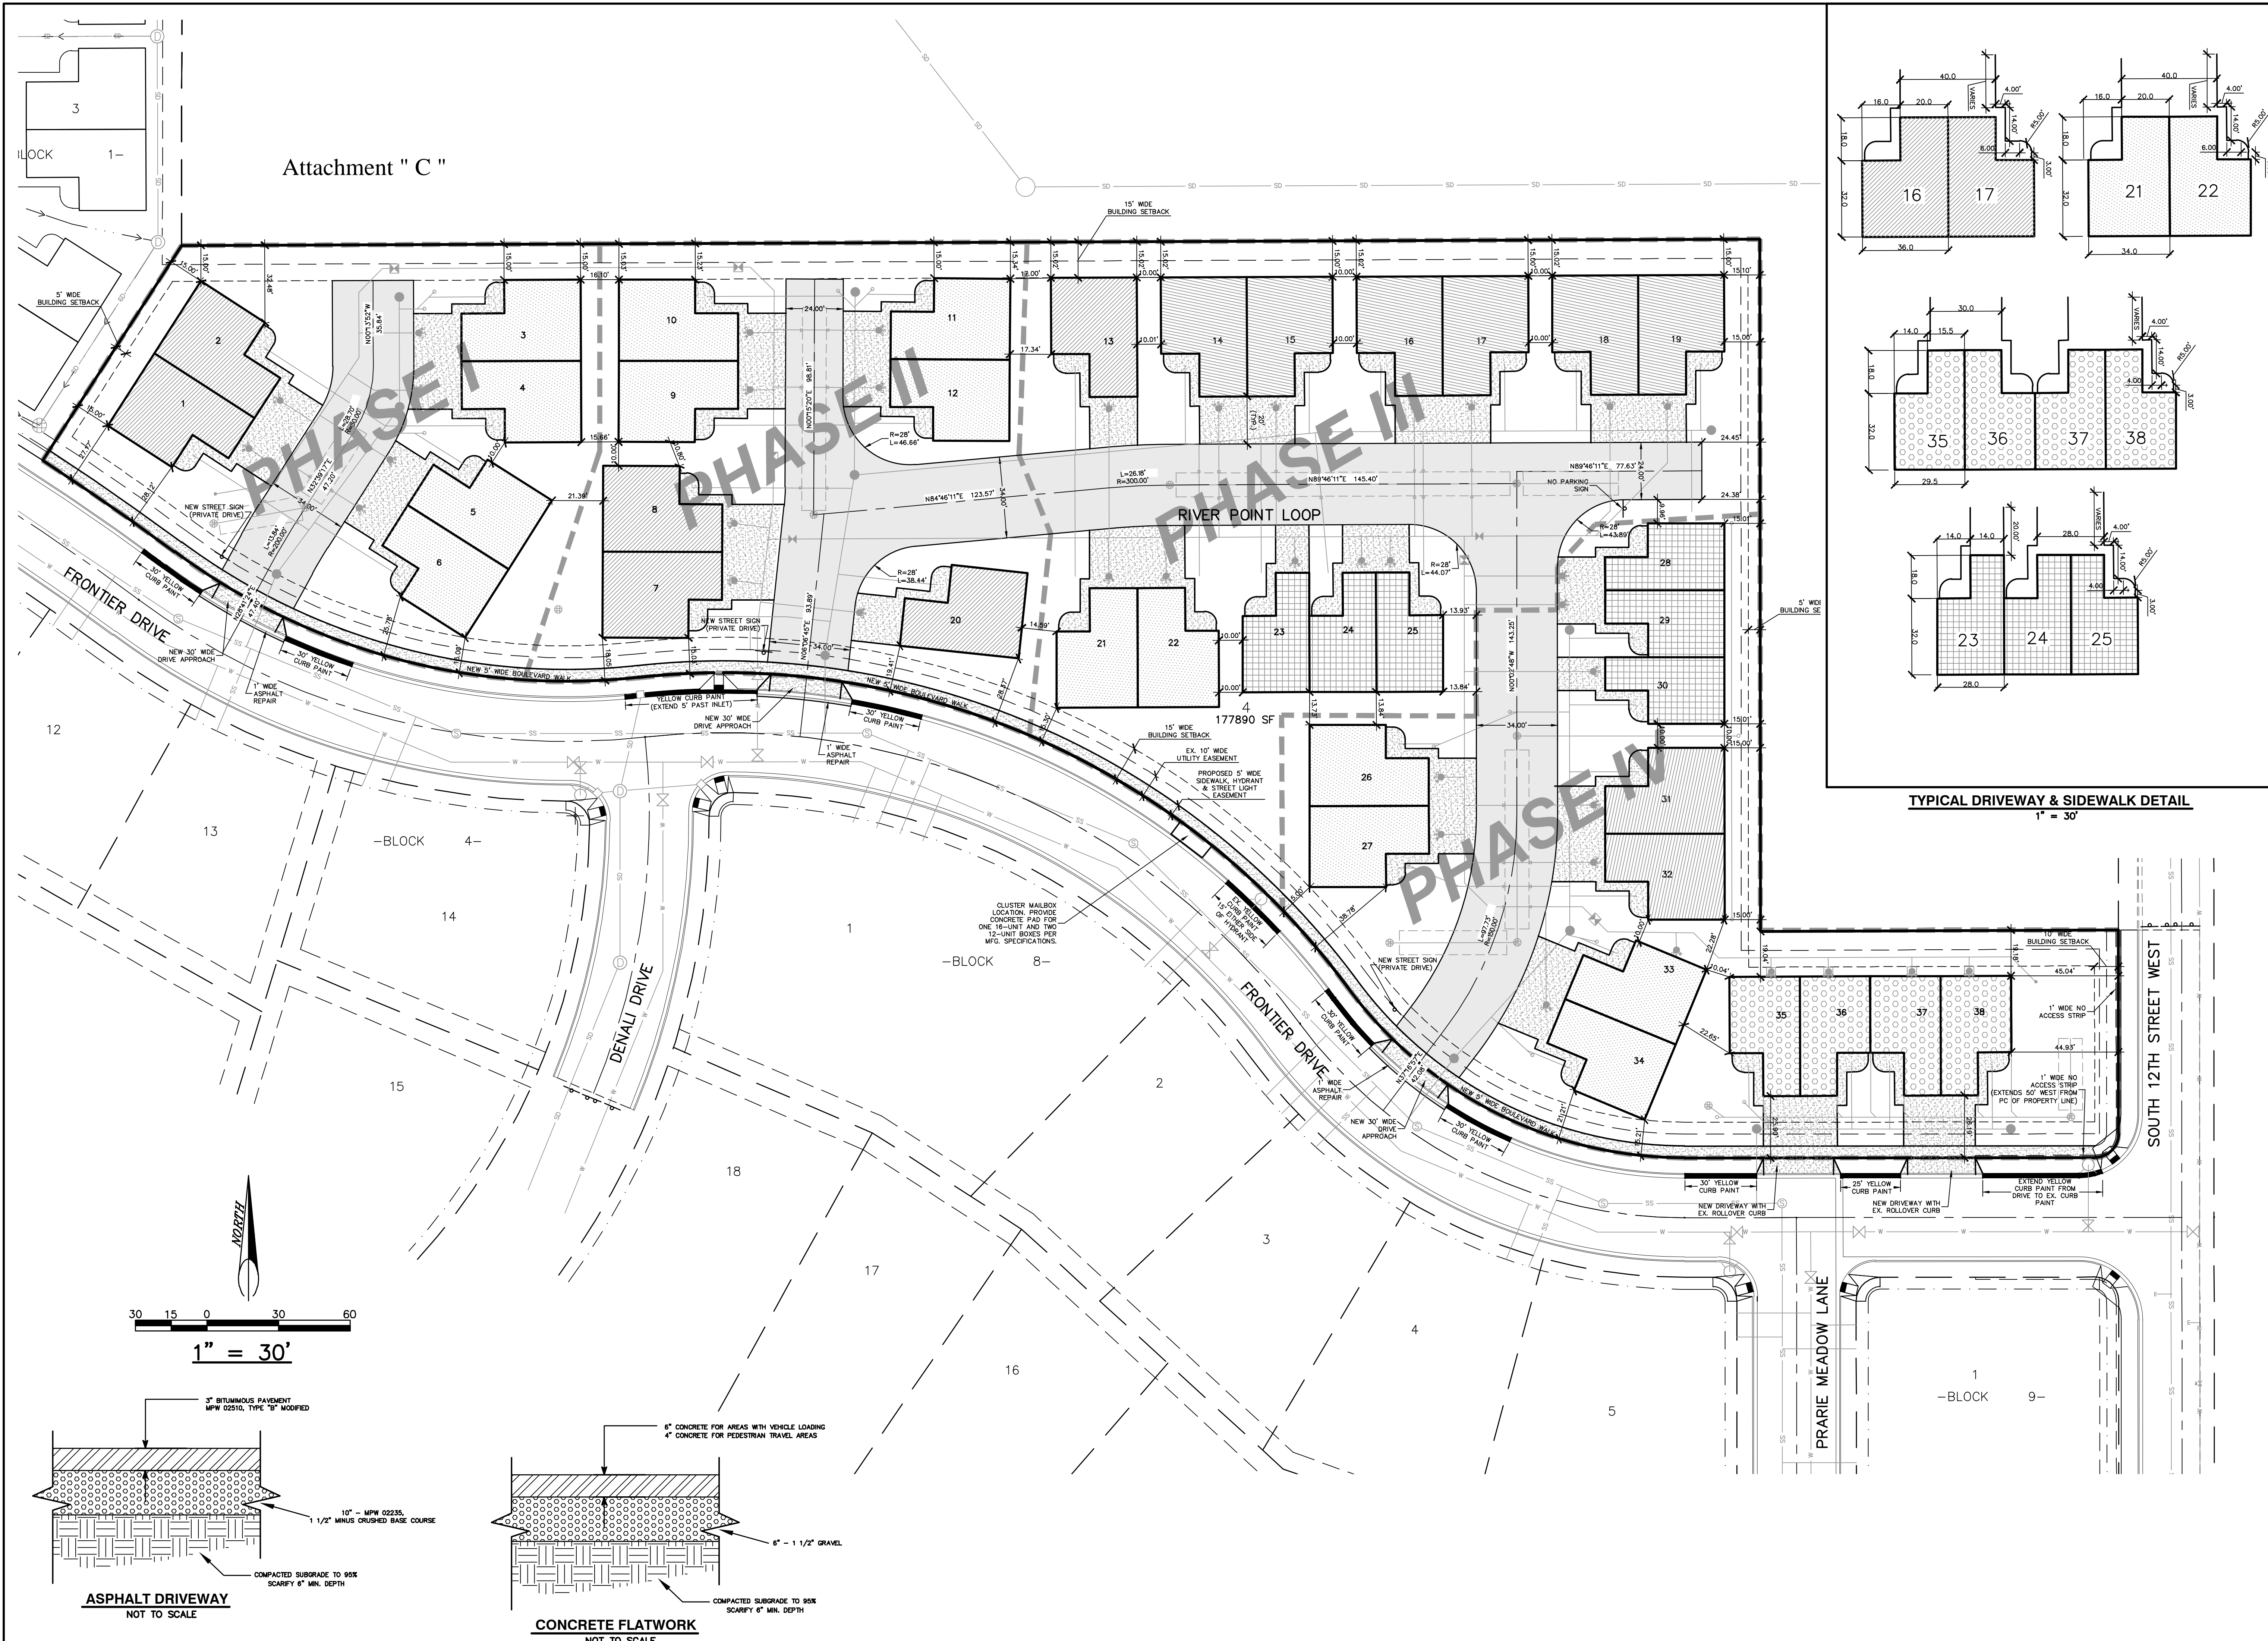