


P:\PROJ_MGMT\12004_CS_2828_Tri1_Annexation_Zone_Change_PMA\CADD_C3D\BASE_DWG\12004 ANNEX EXHIBIT.dwg, 11x17, 4/2/2012 3:33:37 PM, mbertram, 1:1

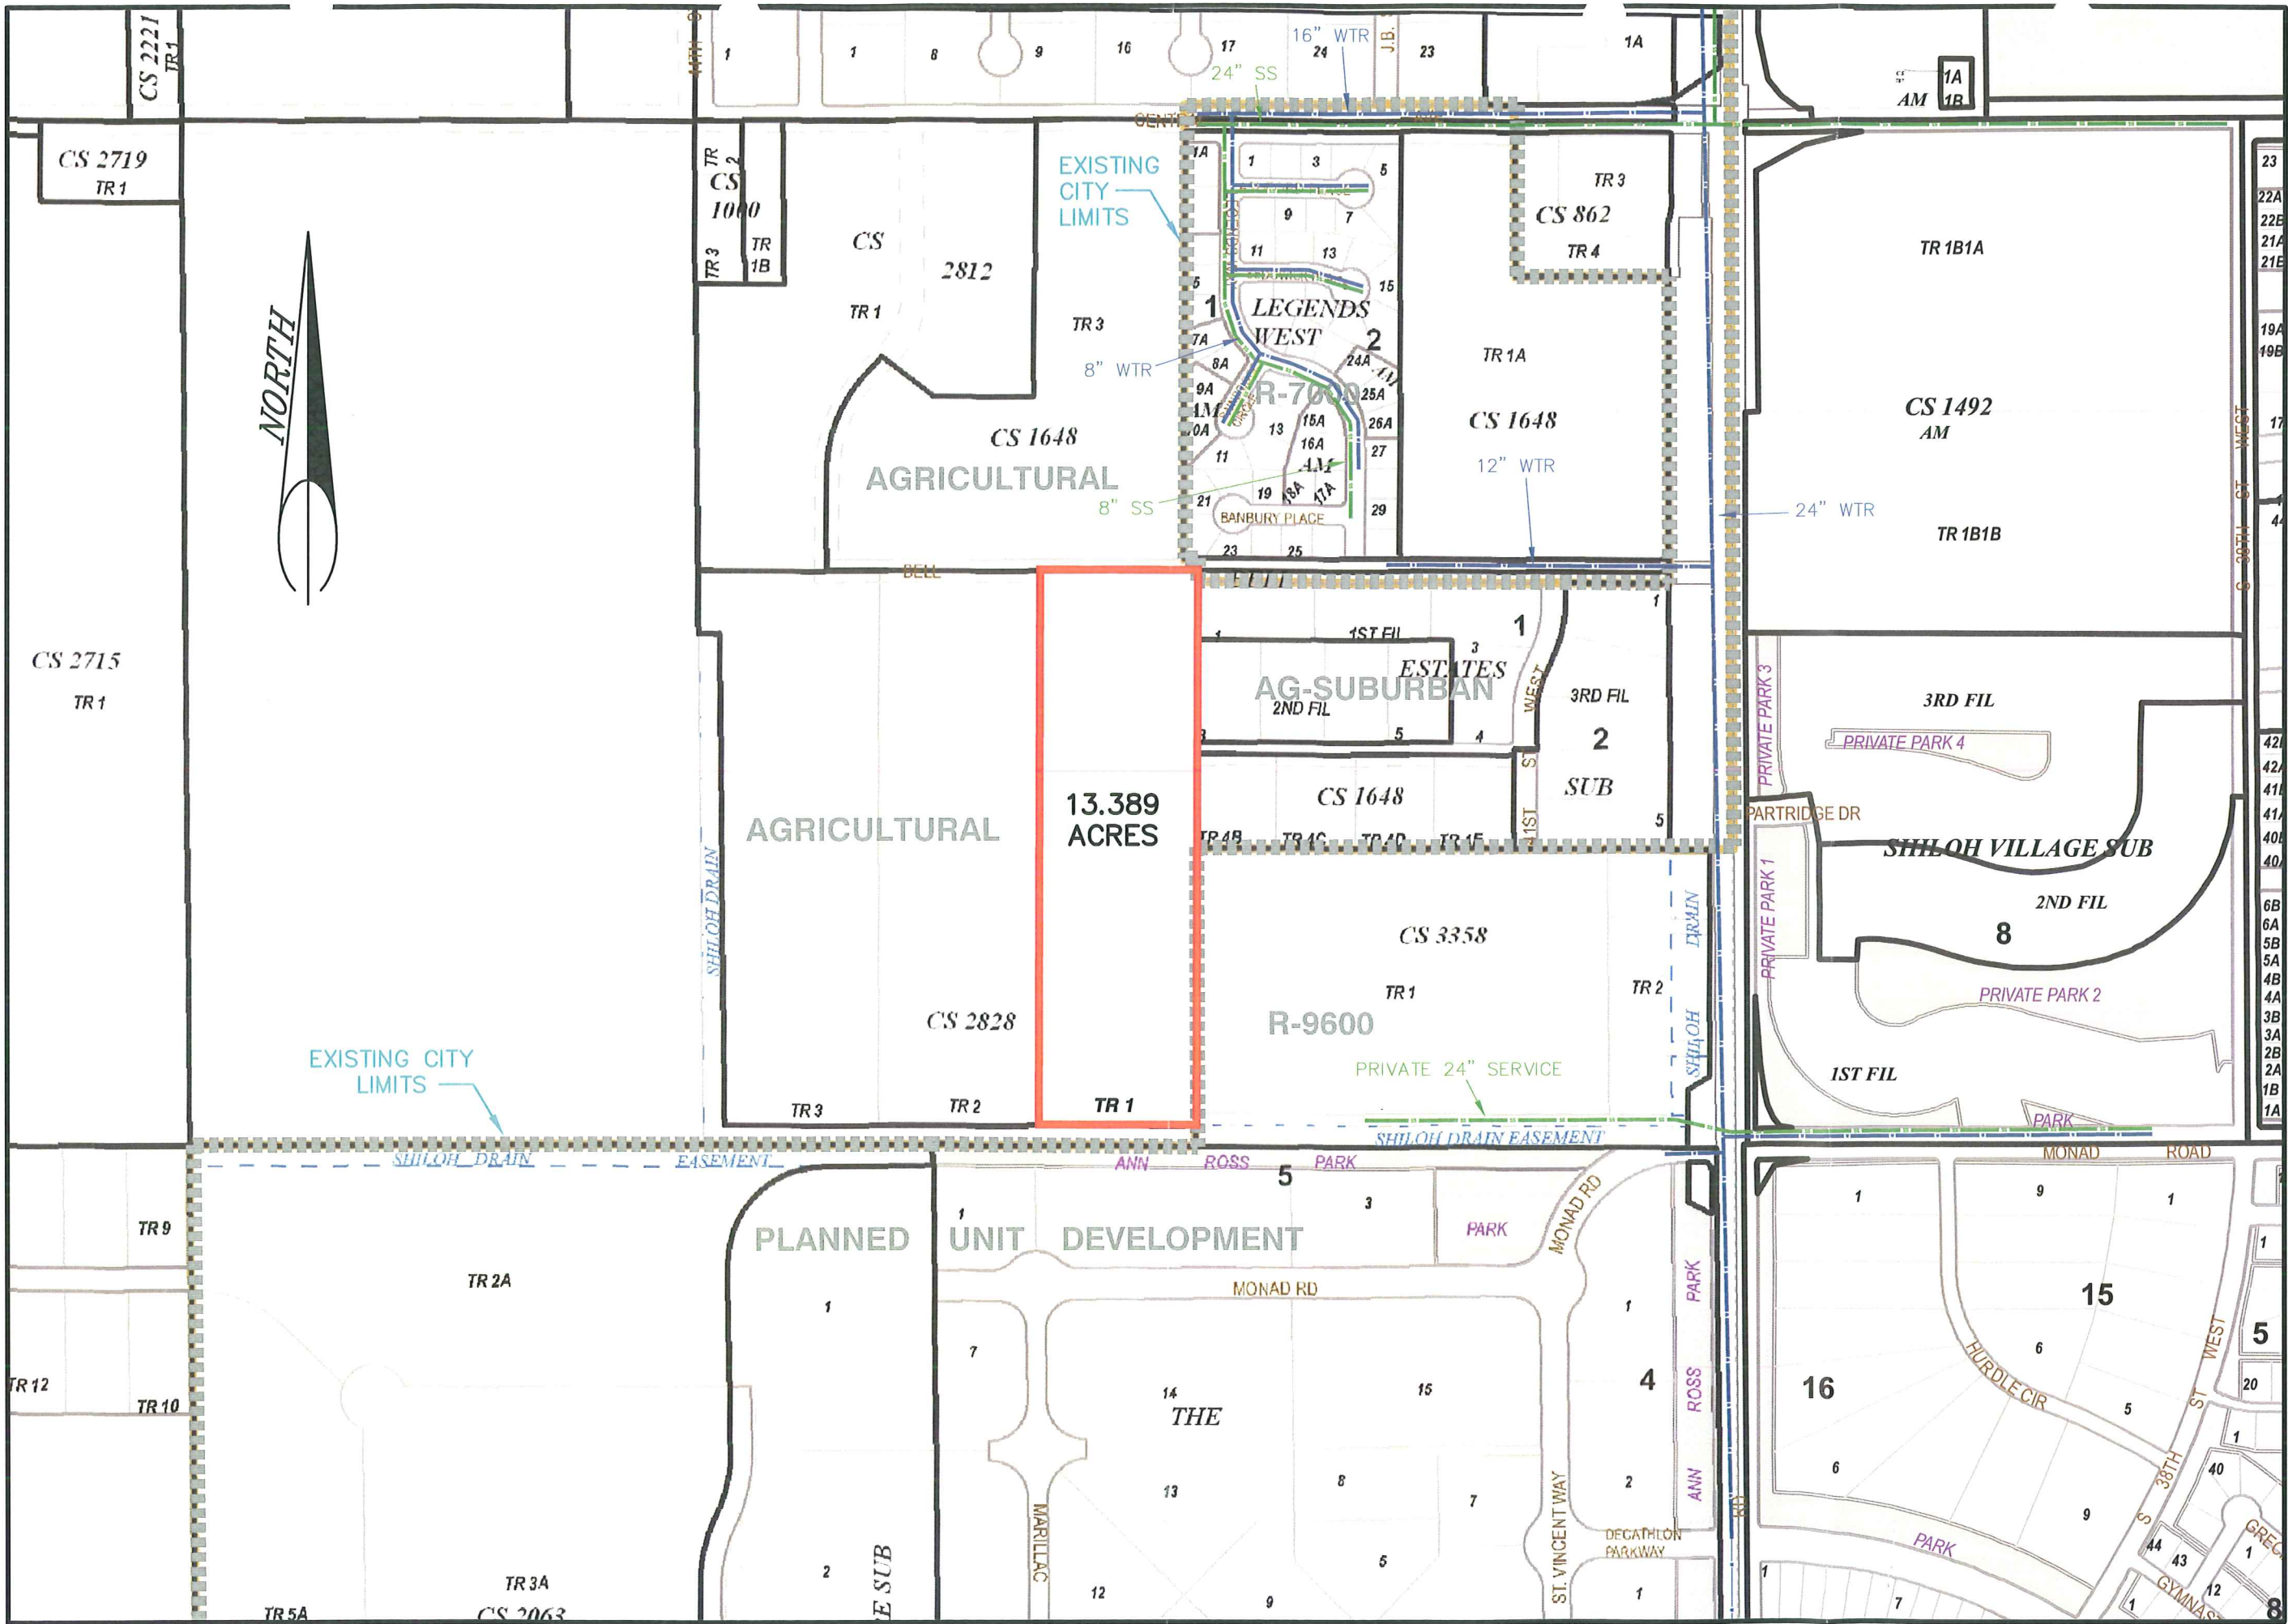

13.389 ACRES

SANDERSON STEWART
www.sandersonstewart.com

TRACT 1 OF CERTIFICATE OF SURVEY No. 2828
SITUATED IN THE NE1/4 OF SECTION 10, T. 1 S., R. 25 E., P.M.M.,
YELLOWSTONE COUNTY, MONTANA

ANNEXATION EXHIBIT

C.A.D.	MDB
DATE:	4/02/12
REVISIONS:	
APPROVED BY:	
QUALITY ASSURANCE:	
SCALE:	1"=400'
FILE:	12004 ANNEX EXHIBIT
PROJECT NO.:	12004
SHEET	1 OF 1