


**PRELIMINARY**  
**DESIGN FOR REVIEW**  
**NOT FOR CONSTRUCTION**

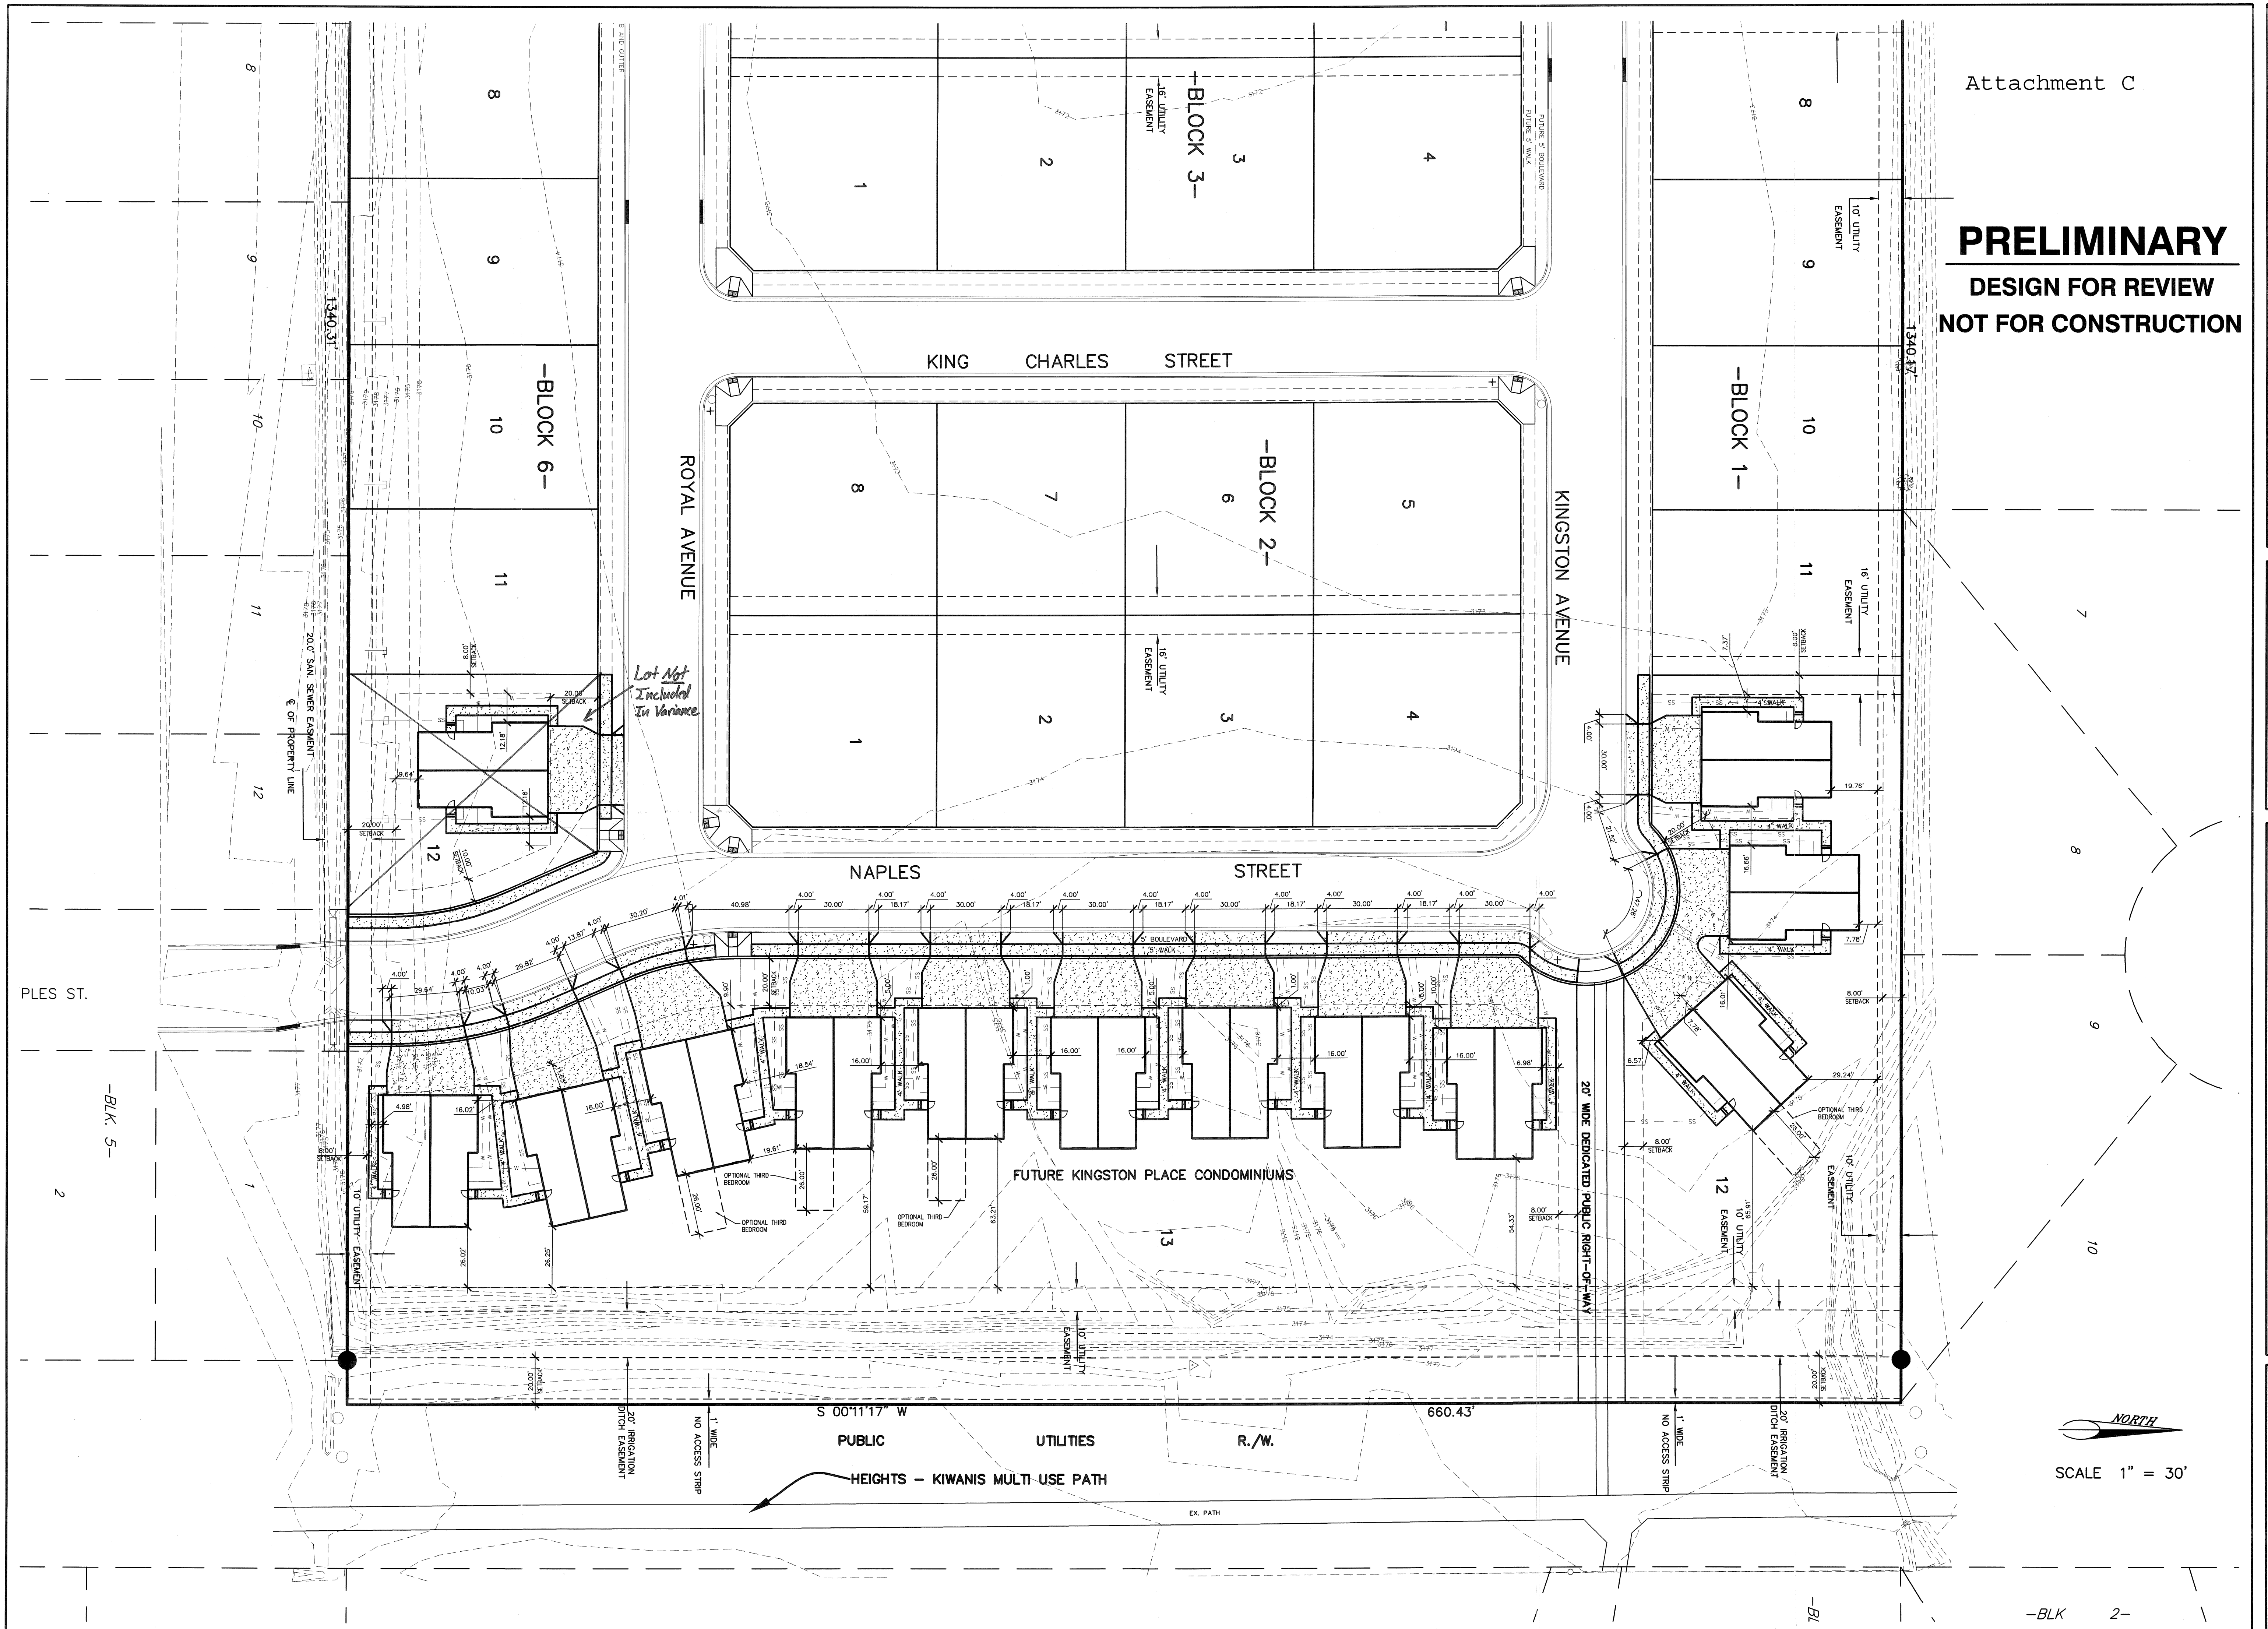

KINGSTON PLACE CONDOMINIUMS

KINGSTON PLACE SUBDIVISION - PHASE II  
BILLINGS, MONTANA

CONCEPT LAYOUT

C.A.D. DATE: \_\_\_\_\_  
LTS 08/07/12  
REVISIONS: \_\_\_\_\_

APPROVED BY: DDR  
QUALITY ASSURANCE: \_\_\_\_\_

SCALE: AS SHOWN  
FILE: Kingston\_Place\_Base  
PROJECT NO.: 98098.60  
SHEET 1 OF 1