


CL RAMP B-4
 TOTAL $\Delta = 46^{\circ}55'17''$
 $\Delta_c = 31^{\circ}10'17''$
 $R_c = 818.51'$
 $T_c = 228.31'$
 $L_c = 448.30'$
 SPIRAL $\Delta_c = 732^{\circ}30'$
 SPIRAL $L_c = 225.90'$
 SPIRAL $T_c = 488.73'$

MDT RIGHT-OF-WAY
 DOC No 180885
 RECORDS OF YELLOWSTONE CO.

CL RAMP B-4
 TOTAL $\Delta = 51^{\circ}18'27''$
 $\Delta_c = 27^{\circ}48'27''$
 $R_c = 258.48'$
 $T_c = 70.92'$
 $L_c = 138.04'$

SPIRAL IN $\Delta_c = 12^{\circ}30'00''$ SPIRAL OUT $\Delta_c = 11^{\circ}06'00''$
 SPIRAL IN $L_c = 125.00'$ SPIRAL OUT $L_c = 110.00'$
 SPIRAL IN $T_c = 230.42'$ SPIRAL OUT $T_c = 194.02'$

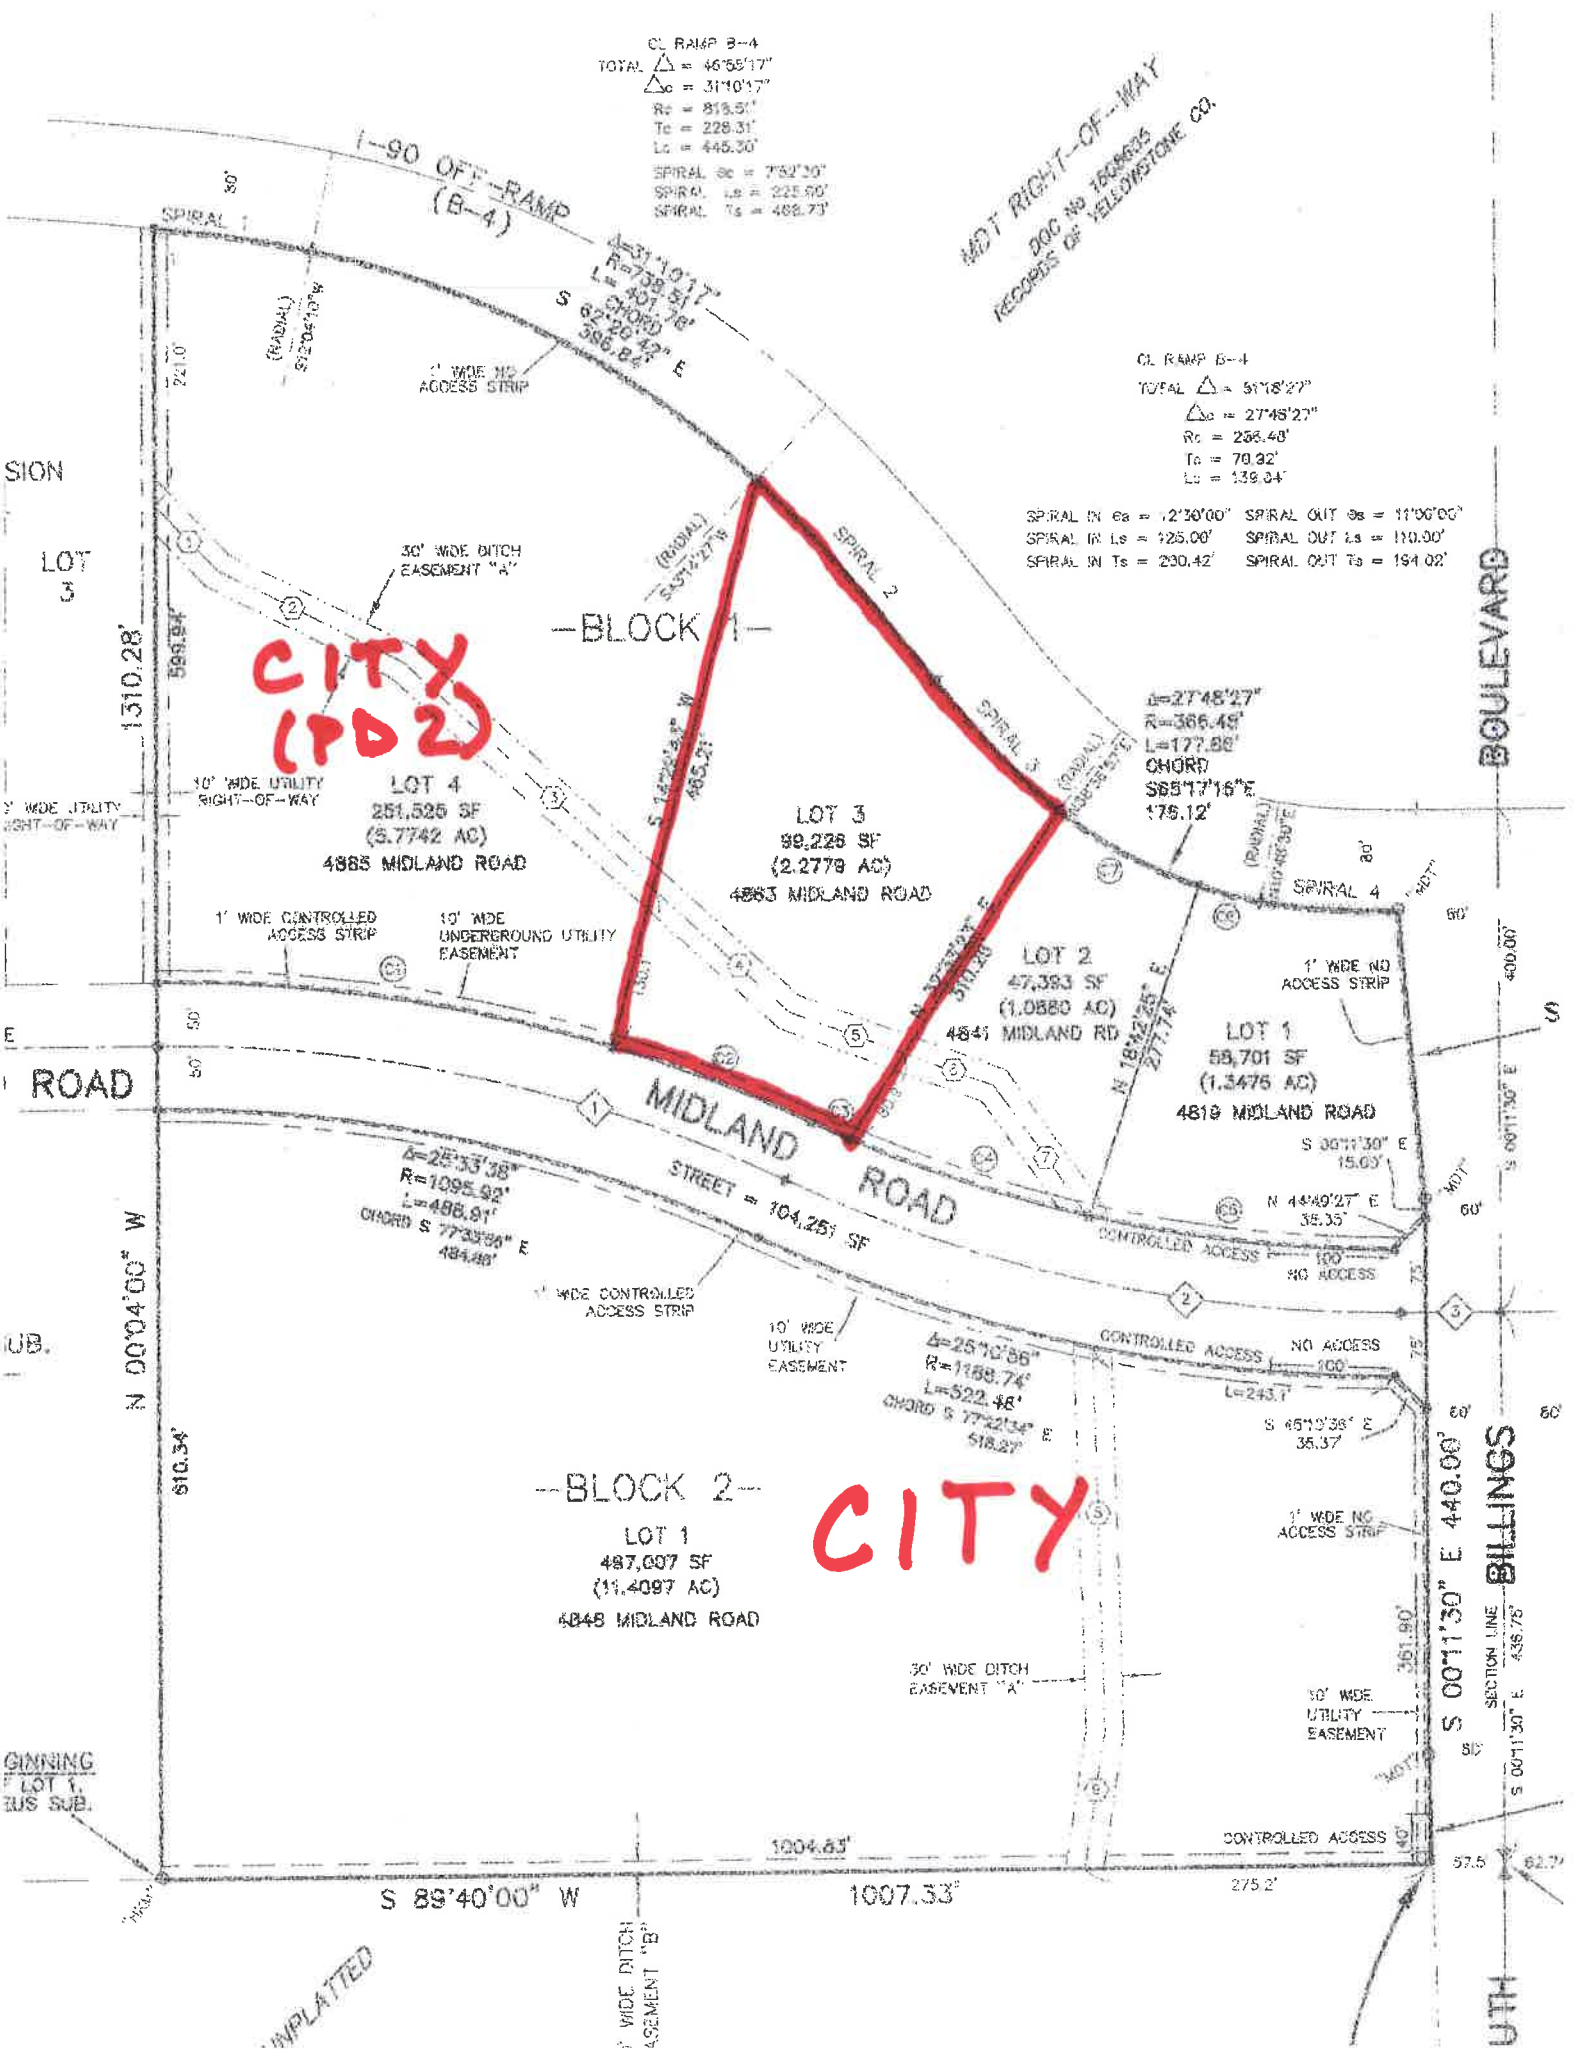

CITY (PD 2)

CITY

SION

LOT 3

10' WIDE UTILITY RIGHT-OF-WAY

1' WIDE CONTROLLED ACCESS STRIP

ROAD

UB.

GIMMING LOT 1, BUS SUB.

UNPLATTED

—BLOCK 1—

LOT 4
 251,526 SF
 (5.7742 AC)
 4885 MIDLAND ROAD

LOT 3
 99,228 SF
 (2.2779 AC)
 4883 MIDLAND ROAD

LOT 2
 47,383 SF
 (1.0880 AC)
 4841 MIDLAND RD

LOT 1
 58,701 SF
 (1.3475 AC)
 4819 MIDLAND ROAD

—BLOCK 2—

LOT 1
 487,007 SF
 (11.4097 AC)
 4848 MIDLAND ROAD

BOULEVARD

BILLINGS

UTH

1310.28'

N 00°04'00" W

810.34'

$\Delta = 25^{\circ}33'38''$
 $R = 1095.92'$
 $L = 488.91'$
 CHORD S 77°33'36" E 484.88'

$\Delta = 25^{\circ}10'56''$
 $R = 1168.74'$
 $L = 522.48'$
 CHORD S 77°22'34" E 518.27'

$\Delta = 27^{\circ}48'27''$
 $R = 386.48'$
 $L = 177.88'$
 CHORD S 65°17'16" E 175.12'

S 89°40'00" W

1007.33'

S 00°11'30" E 440.00'

SECTION LINE

S 00°11'30" E 436.75'

1004.63'

275.2'

57.5'

62.7'

UTH