

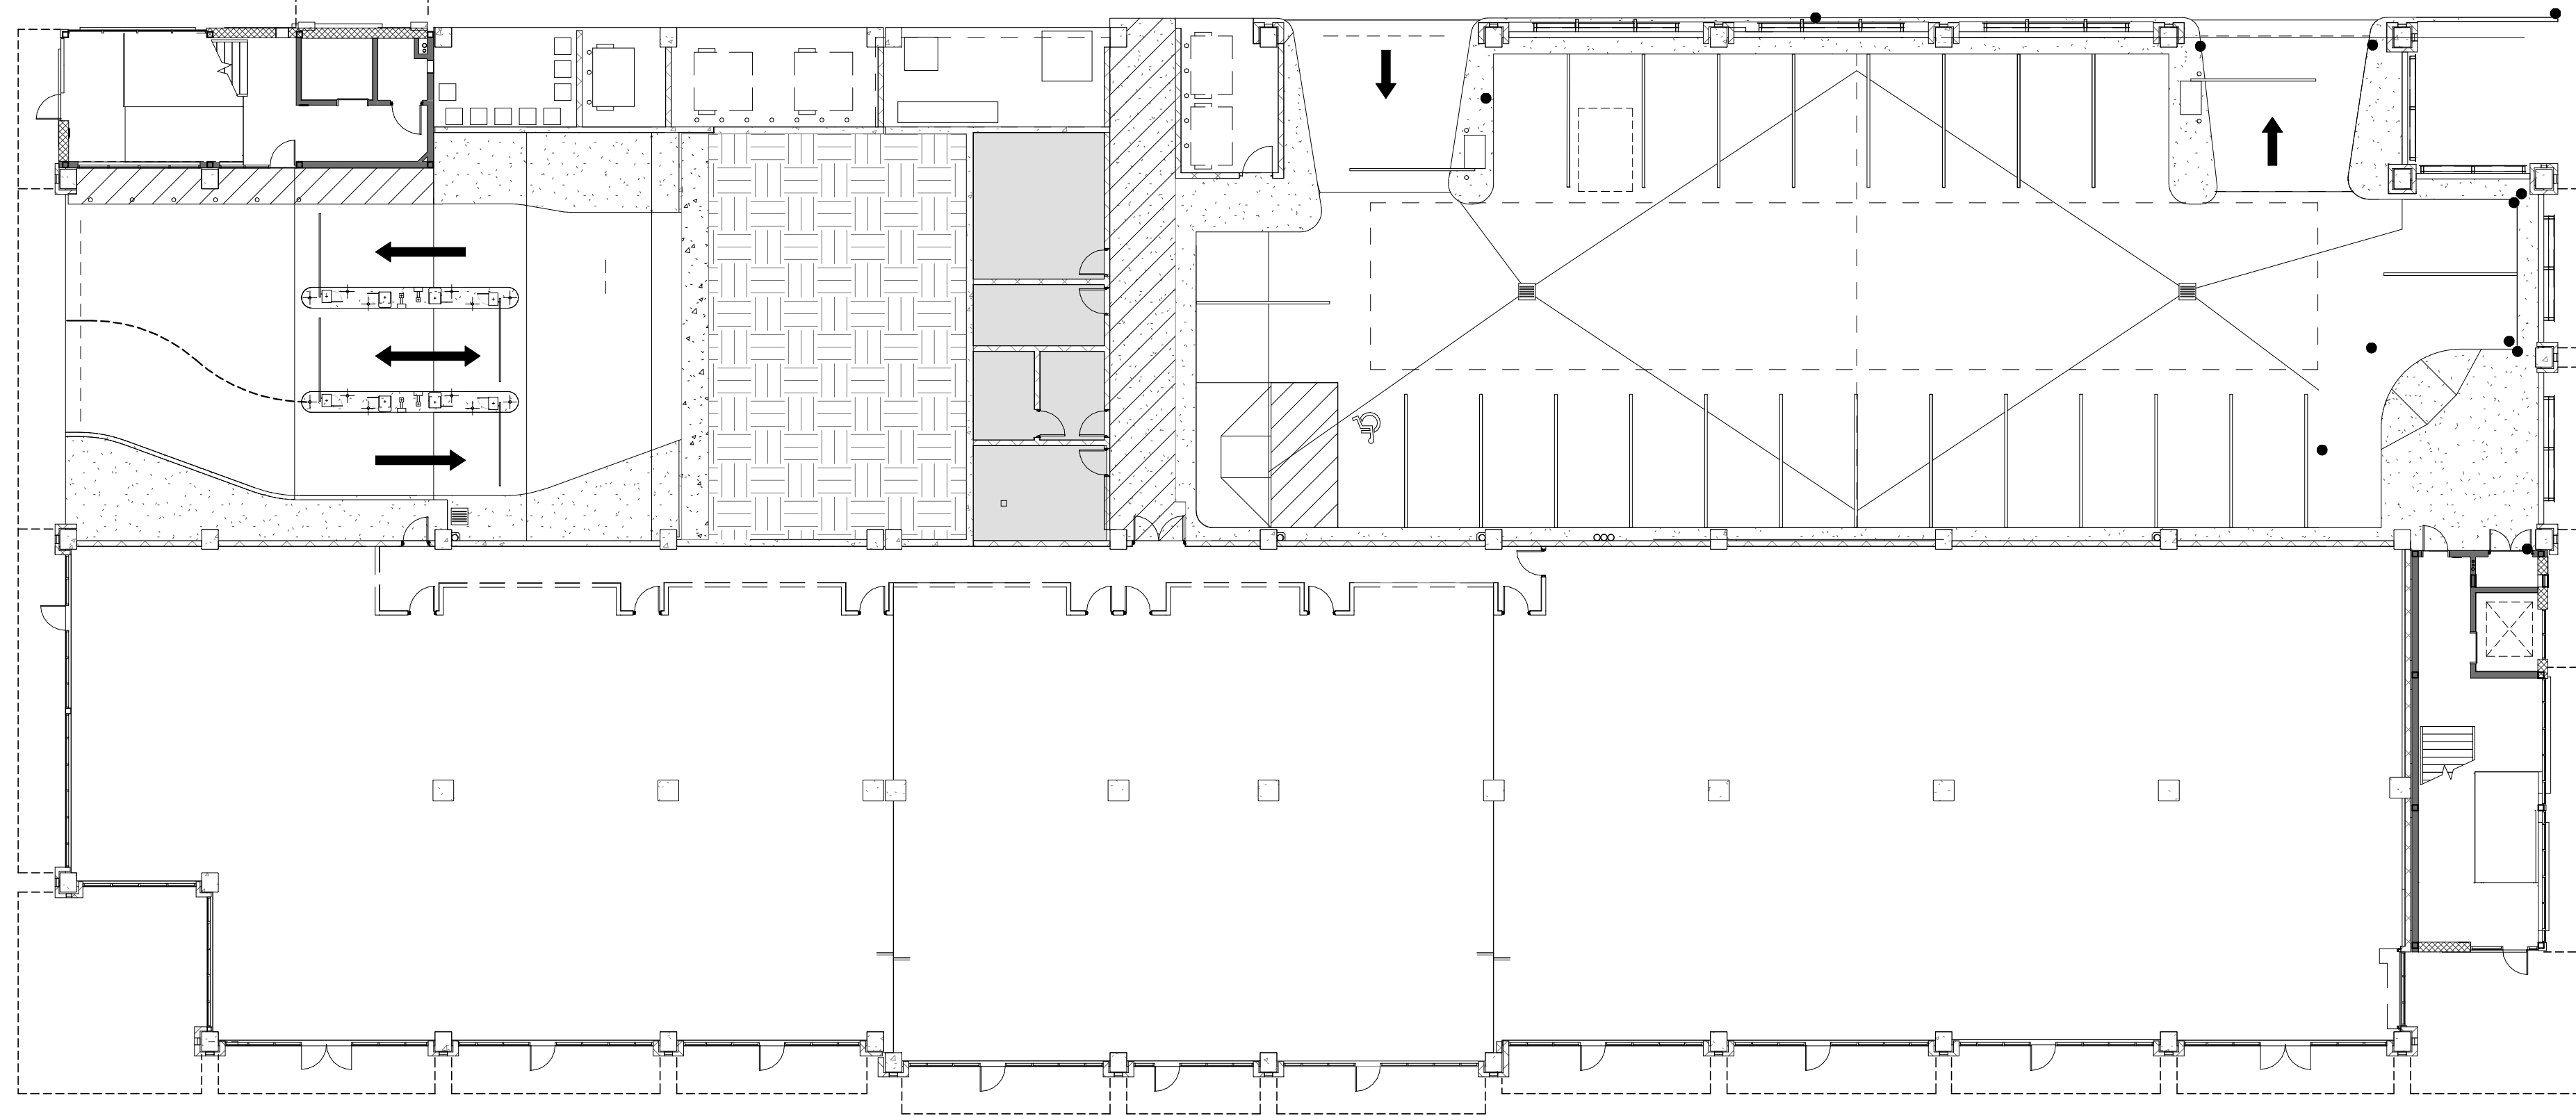


**2 ENLARGED PLAN AT MECH/ELECT ROOMS**  
1/8" = 1'-0"

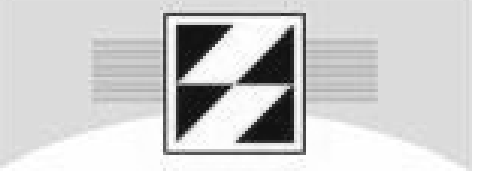

**1 Level 1 Plan**  
1/16" = 1'-0"

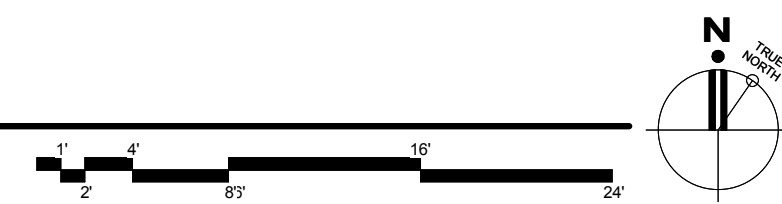

**SCHUTZ FOSS**  
ARCHITECTS, P.C.  
ARCHITECTURE · INTERIORS · PLANNING



4545 EAST MCKINLEY STREET  
PHOENIX, ARIZONA 85008  
TELEPHONE: 602.954.9060  
FACSIMILE: 602.954.6954  
WWW.DFDG.COM

DOCUMENT COPYRIGHTED IN 2012

ISSUE	
02.01.2013 - Foundation Bid Package	
03.18.2013 - Owner Review Set	
04.08.2013 - QC Review Set	
04.16.2013 - Permit Review Set	

REVISIONS		
4-29-13	Plan Review Comments	1
4-29-13	Plan Coordination	2
6-13-13	Plan Review Comments	4

**SLETTEN CONSTRUCTION COMPANY**  
**Empire Parking Garage**  
Billings, Montana

1228  
DFDG PROJECT NUMBER

CONSTRUCTION DOCUMENTS  
**LEVEL 1 PLAN**

**A210**  
PLOT DATE: 7/9/2013 10:30:41 AM SHEET NUMBER