

**PRELIMINARY PLAT OF
LOT 2 AMENDED
SWEET SUBDIVISION 2ND FILING**

BEING LOT 2 OF THE SECOND AMENDMENT TO SWEET SUBDIVISION, 2ND FILING
LOCATED IN THE NORTHEAST 1/4 OF SECTION 1, TOWNSHIP 1 SOUTH, RANGE
25 EAST, P.M.M., CITY OF BILLINGS, YELLOWSTONE COUNTY, MONTANA



MARCH, 2016

SURVEYED FOR: **FREEDOM MONTANA LLC**

SURVEYED BY: **EGGART ENGINEERING COMPANY**

SUBDIVISION DETAILS:

GROSS AREA: _____ 39,473 S.F.
 NET AREA: _____ 39,473 S.F.
 ROAD AREA: _____ 0 S.F.
 NUMBER OF LOTS: _____ 2
 MAXIMUM LOT SIZE: _____ 21,729 S.F.
 MINIMUM LOT SIZE: _____ 17,744 S.F.
 PARK DEDICATION: _____ 0 S.F.
 EXISTING LAND USE: _____ UNDEVELOPED
 PROPOSED LAND USE: _____ COMMUNITY COMMERCIAL
 ZONING: _____ COMMUNITY COMMERCIAL

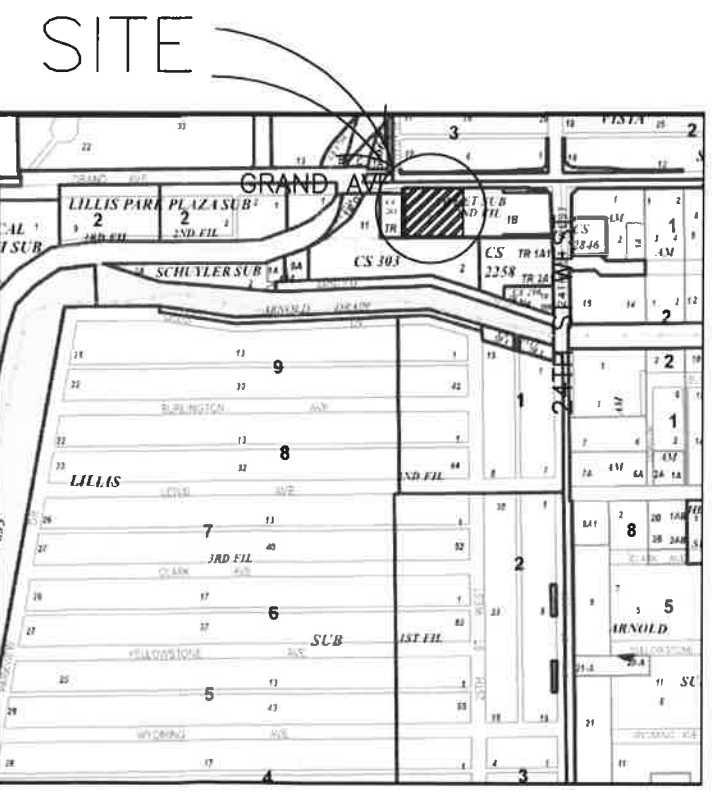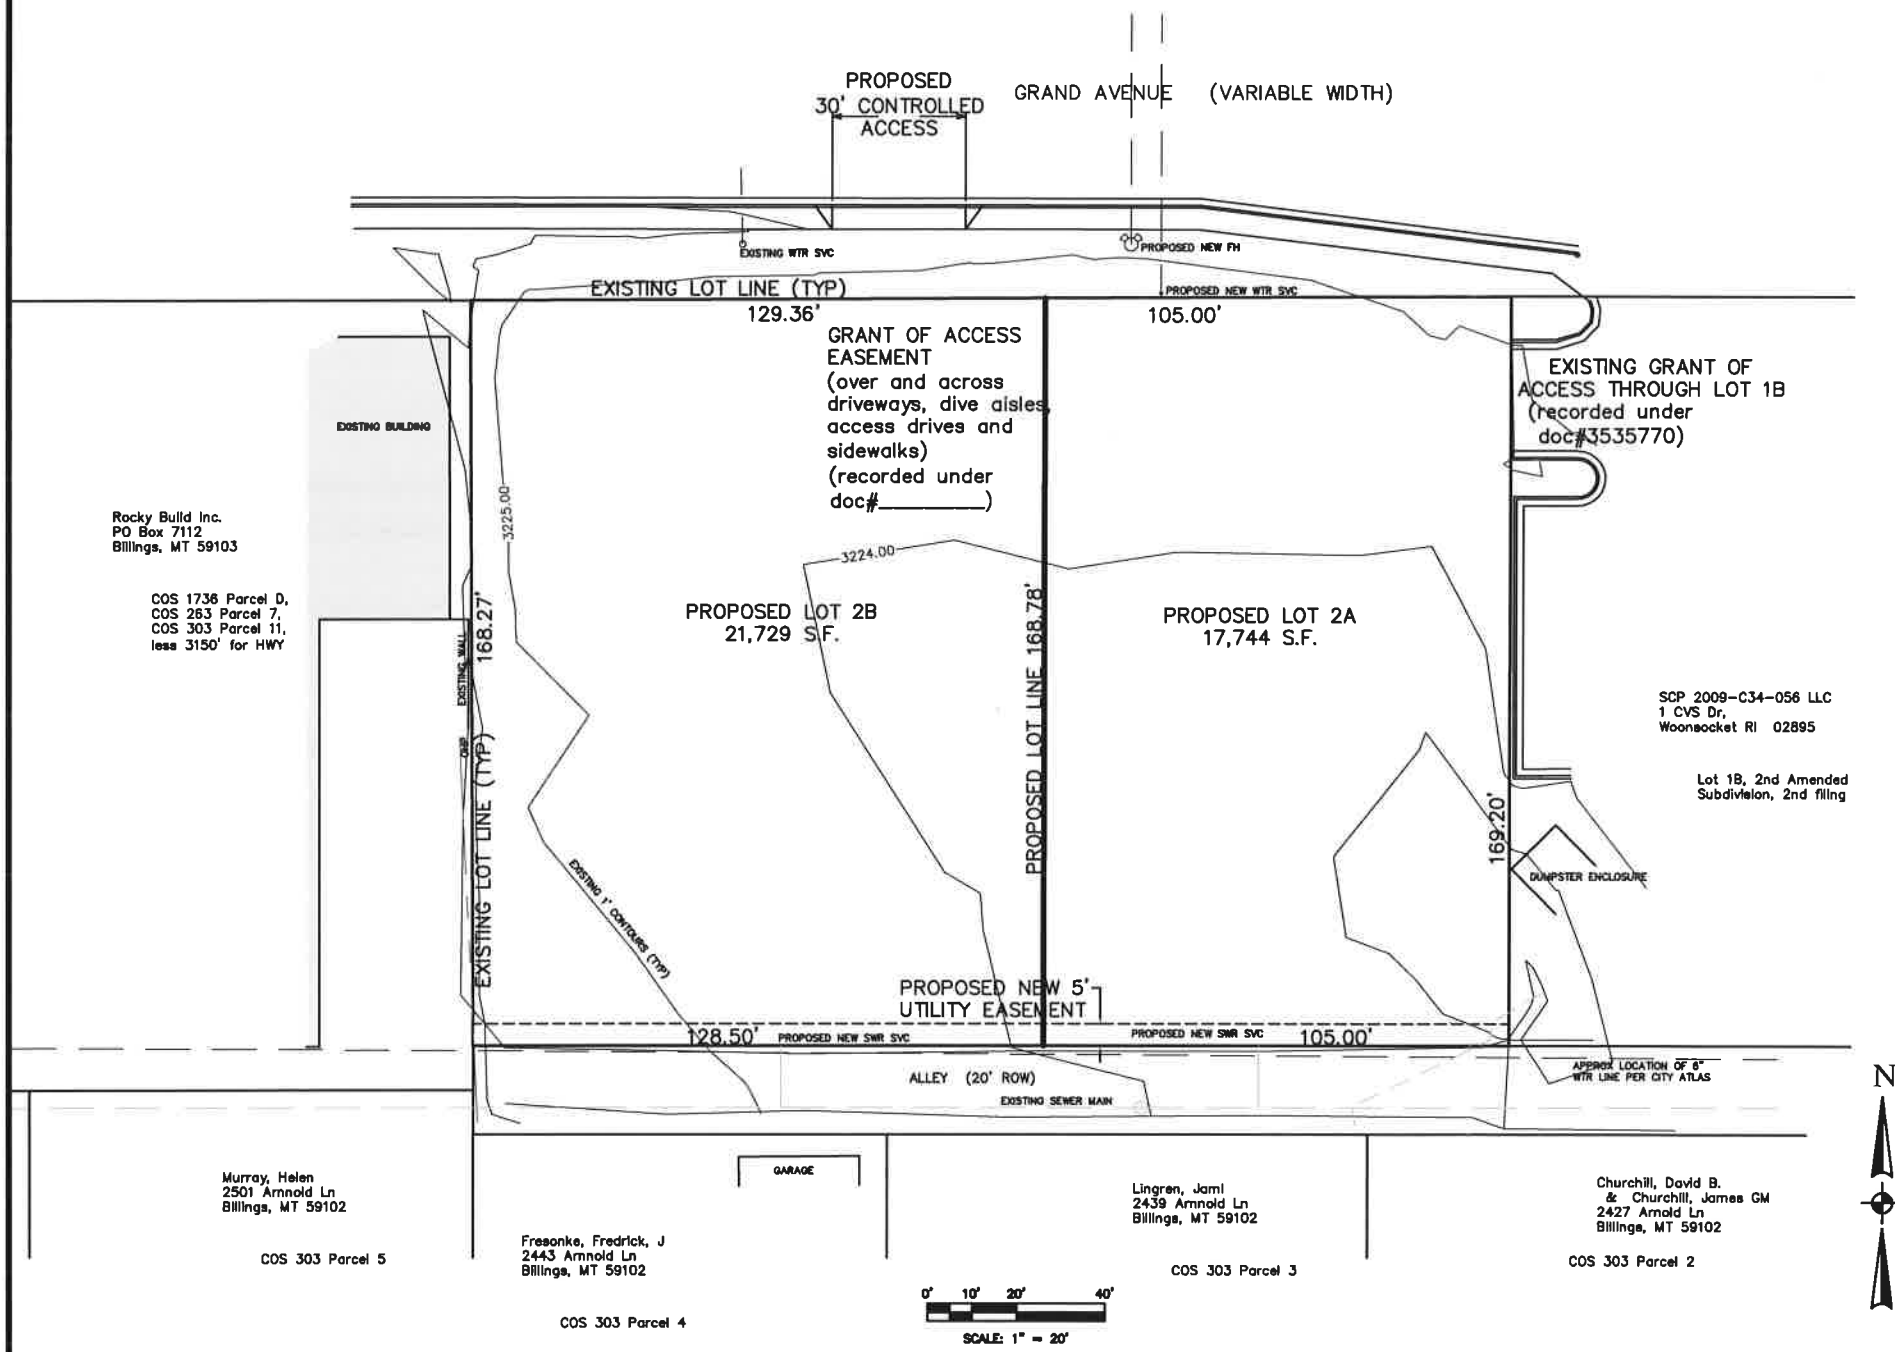

VICINITY MAP

CLERK AND RECORDER FILING INFORMATION