



- NOTES:
1. MOUNTING HARDWARE SHALL BE STAINLESS STEEL.
  2. NYLON WASHERS SHALL BE USED AGAINST SIGN FACE.

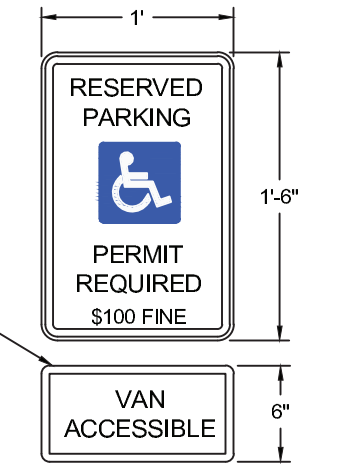

TYPICAL ADA PARKING SIGN  
SCALE: NTS

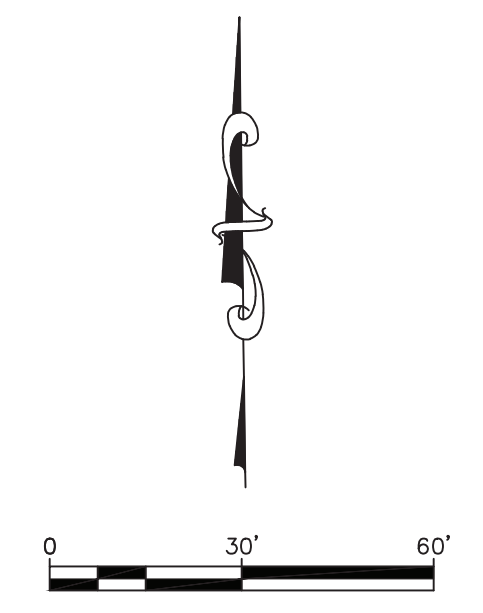

REVISIONS				
NO.	DESCRIPTION	DATE	BY	CHECKED BY

**PERFORMANCE**  
ENGINEERING & CONSULTING

2101 OVERLAND AVE  
BILLINGS, MT 59102  
OFFICE - 406-384-0282    www.performance-ec.com



CPD DESIGNED BY  
JMD DRAWN BY  
3/28/16 DATE  
QUALITY ASSURANCE  
CPD CHECKED BY  
4/5/2016 DATE

**HI-MILE TIRE COMMERCIAL**  
2504 BELKNAP AVENUE    BILLINGS, MT 59101

**PROPOSED SITE MAP**

PROJECT NUMBER  
2016-008

SHEET NUMBER  
5 OF 16

DRAWING NUMBER  
**G1.3**