


PRELIMINARY PLAT OF  
**HARMONY MEADOWS SUBDIVISION 2ND FILING**  
 LOCATED IN THE NE 1/4 OF SECTION 19, T 01 S, R 26 E, P.M.M., YELLOWSTONE COUNTY, MONTANA


PREPARED FOR: HARMONY MEADOWS, LLC  
 PREPARED BY: PERFORMANCE ENGINEERING  
 EXISTING ZONING: HIGHWAY COMMERCIAL  
 COMMUNITY COMMERCIAL  
 RESIDENTIAL MULTI-FAMILY RESTRICTED  
 PROPOSED ZONING: HIGHWAY COMMERCIAL  
 COMMUNITY COMMERCIAL  
 RESIDENTIAL MULTI-FAMILY RESTRICTED  
 EXISTING LAND USE: AGRICULTURAL  
 PROPOSED LAND USE: COMMERCIAL LOTS AND APARTMENT COMPLEXES



VICINITY MAP  
 NOT TO SCALE

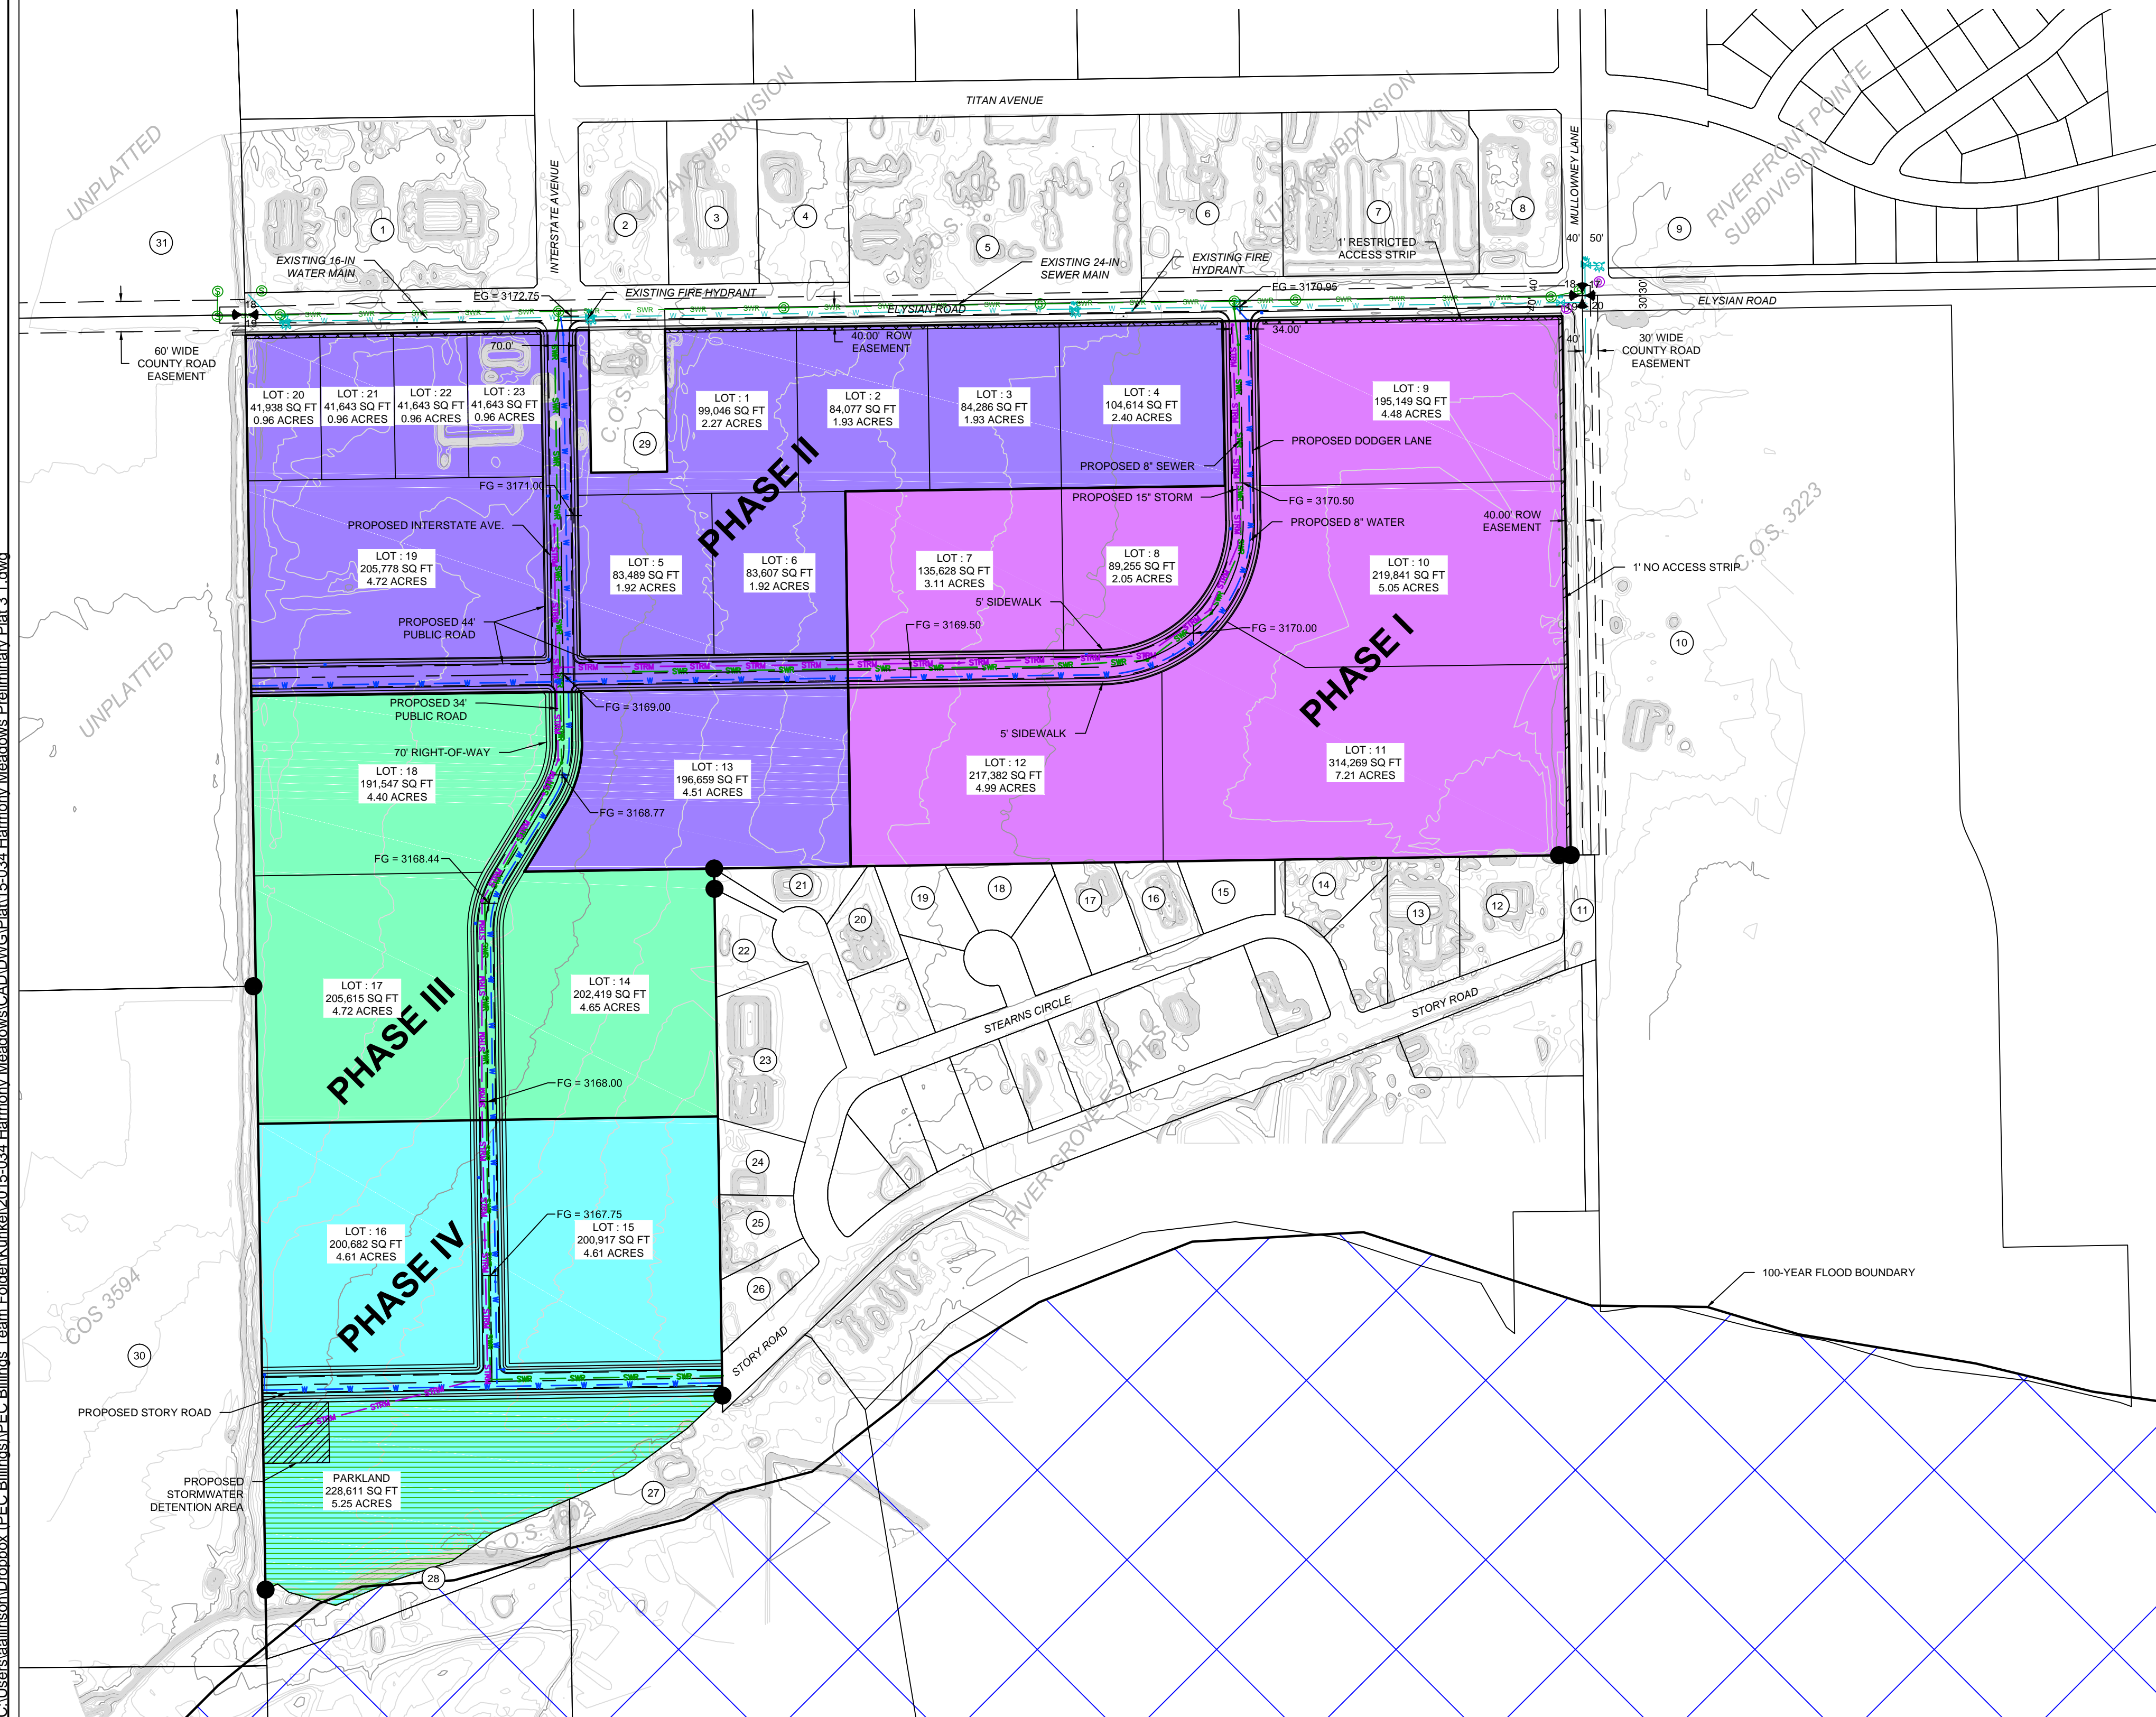

PROPERTY OWNERS		
NUMBER	NAME	ADDRESS
1	JOCK AND KATHY CLAUSE (C/O WESTERN MUNICIPAL CONSTRUCTION)	555 INTERSTATE AVENUE, BILLINGS, MT 59101
2	KMAR, LLC	4408 SUMMER LAND, BILLINGS, MT 59106
3	MICHAEL TVETENE	6844 SOUTH FRONTAGE ROAD, BILLINGS, MT 59101
4	MELVILLE PROPERTIES, LLC	292 BENEDICT GULCH ROAD, PARK CITY, MT 59063
5	A. L. KOELZER	3312 4TH AVENUE NORTH, BILLINGS, MT 59101
6	WADE & AUTUMN KIERNAN	4932 DOVETAIL AVENUE, BILLINGS, MT 59106
7	MCCALL PROPERTIES, LLC	1536 MULLOWNEY LANE, SUITE 300, BILLINGS, MT 59101
8	MCCALL DEVELOPMENT INC	1535 MULLOWNEY LANE, BILLINGS, MT 59101
9	RIVER POINT EDGE, LLC	5213 ONYX BOULEVARD, BILLINGS, MT 59106
10	ROMAN CATHOLIC BISHOP OF GREAT FALLS	215 NORTH 31ST STREET, BILLINGS, MT 59101
11	JAMES A. WEBER	6238 GOLDEN EAGLE WAY, BILLINGS, MT 59106
12	ENERGY AND ENVIRONMENTAL MEASUREMENT	1744 MULLOWNEY LANE, BILLINGS, MT 59101
13	MARTIN PROPERTIES INC.	7338 CHAROLAIS STREET, BILLINGS, MT 59106
14	MARTIN PROPERTIES INC.	7338 CHAROLAIS STREET, BILLINGS, MT 59106
15	CARPENTERS UNION LOCAL # 1172 (MAIL TO PNWRCC)	25120 PACIFIC HIGHWAY SOUTH, SUITE 200, KENT, WA 98032
16	MONTANA CARPENTERS JOINT APP & TRNG TRUST	780 CARTER DRIVE, HELENA, MT 59601
17	PAUL MONSON	4348 BOWMAN DRIVE, BILLINGS, MT 59101
18	PERRY GUTHRIDGE	901 EAST 8TH STREET, LAUREL, MT 59044
19	PAUL MONSON	4348 BOWMAN DRIVE, BILLINGS, MT 59101
20	ROBERT AND EDWARD TAYLOR	3911 HERITAGE DRIVE, BILLINGS, MT 59102
21	TROY AND PATTI LARSEN	P.O. BOX 22764, BILLINGS, MT 59104
22	PAYCOBOO, LLC	3983 WOODRIDGE DRIVE, BILLINGS, MT 59106
23	PAYCOBOO, LLC	3983 WOODRIDGE DRIVE, BILLINGS, MT 59106
24	PAYCOBOO, LLC	3983 WOODRIDGE DRIVE, BILLINGS, MT 59106
25	ALL ABOUT LANDSCAPE INC.	P.O. BOX 21132, BILLINGS, MT 59104
26	ALL ABOUT LANDSCAPE INC.	P.O. BOX 21132, BILLINGS, MT 59104
27	ROGER KLIER	5846 STORY ROAD, BILLINGS, MT 59101
28	EDWARD R PROULX TRUSTEE	P.O. BOX 80287, BILLINGS, MT 59108
29	DONALD J. WEBER	5900 ELYSIAN ROAD, BILLINGS, MT 59101
30	MCCALL DEVELOPMENT, INC.	1536 MULLOWNEY LANE, SUITE 100, BILLINGS, MT 59101
31	QUARNBURG FARMING CORP	6132 S. FRONTAGE ROAD, BILLINGS, MT 59101

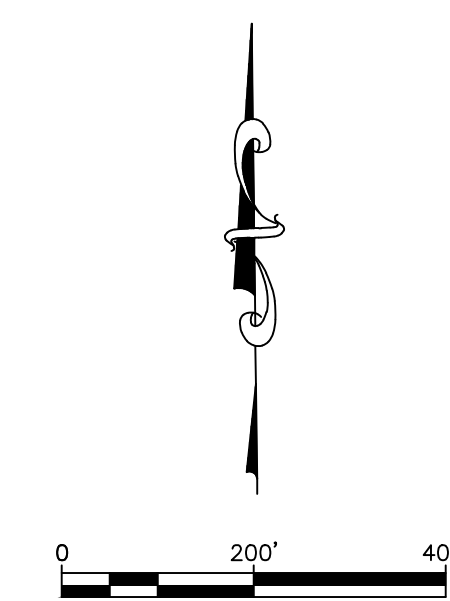

LEGEND	
	FOUND SECTION CORNER
	FOUND QUARTER CORNER
	FOUND PROPERTY CORNER
	STORM DRAIN MH
	STORM INLET
	STORM DRAIN PIPE
	WATER VALVE
	FIRE HYDRANT
	WATER LINE
	SANITARY SEWER MH
	SANITARY SEWER LINE

FLOODPLAIN LEGEND	
	FEMA FIRM PANEL FLOODWAY AREA

SITE DATA	
# OF LOTS	23
MAX. LOT AREA	±7.21 AC
MIN. LOT AREA	±0.96 AC
LINEAL FEET OF STREETS	±5,532 LF

AREA DATA	
GROSS AREA	±92.55 AC
ROADWAY AREA	± 11.98 AC
NET AREA	±80.57 AC
REQUIRED PARK AREA	±5.98 AC
DEDICATED PARK AREA	±5.25 AC
POCKET PARK AREA	±0.73 AC

PROJECT TITLE:  
**HARMONY MEADOWS SUBDIVISION PRELIMINARY PLAT**

REVISIONS	2101 OVERLAND AVE BILLINGS, MT 59102	OFFICE - 406-384-0079 www.performance-ec.com	SHEET
DATE	COPYRIGHT 2015 ©		

PERFORMANCE ENGINEERING & CONSULTING

2015-034 DRAWN BY: ANA CHECKED BY: CPD DATE: NOV 2015

**1 OF 1**

PEC STANDARD CTD 1/29/2016 11:24:32 AM C:\Users\ballinson\Dropbox (PEC Billings)\PEC Billings Team Folder\Kunkel\2015-034 Harmony Meadows Preliminary Plat 31.dwg