




| | |
|--------------------|-------------------------------|
| DATE: | 4/20/2017 |
| FILE: | 98098_50_VARIANCE-EXHIBIT.DWG |
| PROJECT NO.: | 98098.50 |
| CAD: | BSA |
| QUALITY ASSURANCE: | |
| REVISIONS | |
| DATE | DESCRIPTION |
| | |
| | |
| | |

TWIN PINES TOWNHOMES
AMENDED TRACT 3 OF THE AMENDMENT OF TRACTS 1, 2, & 3,
CERTIFICATE OF SURVEY NO. 1618
BILLINGS, MONTANA
VARIANCE EXHIBIT

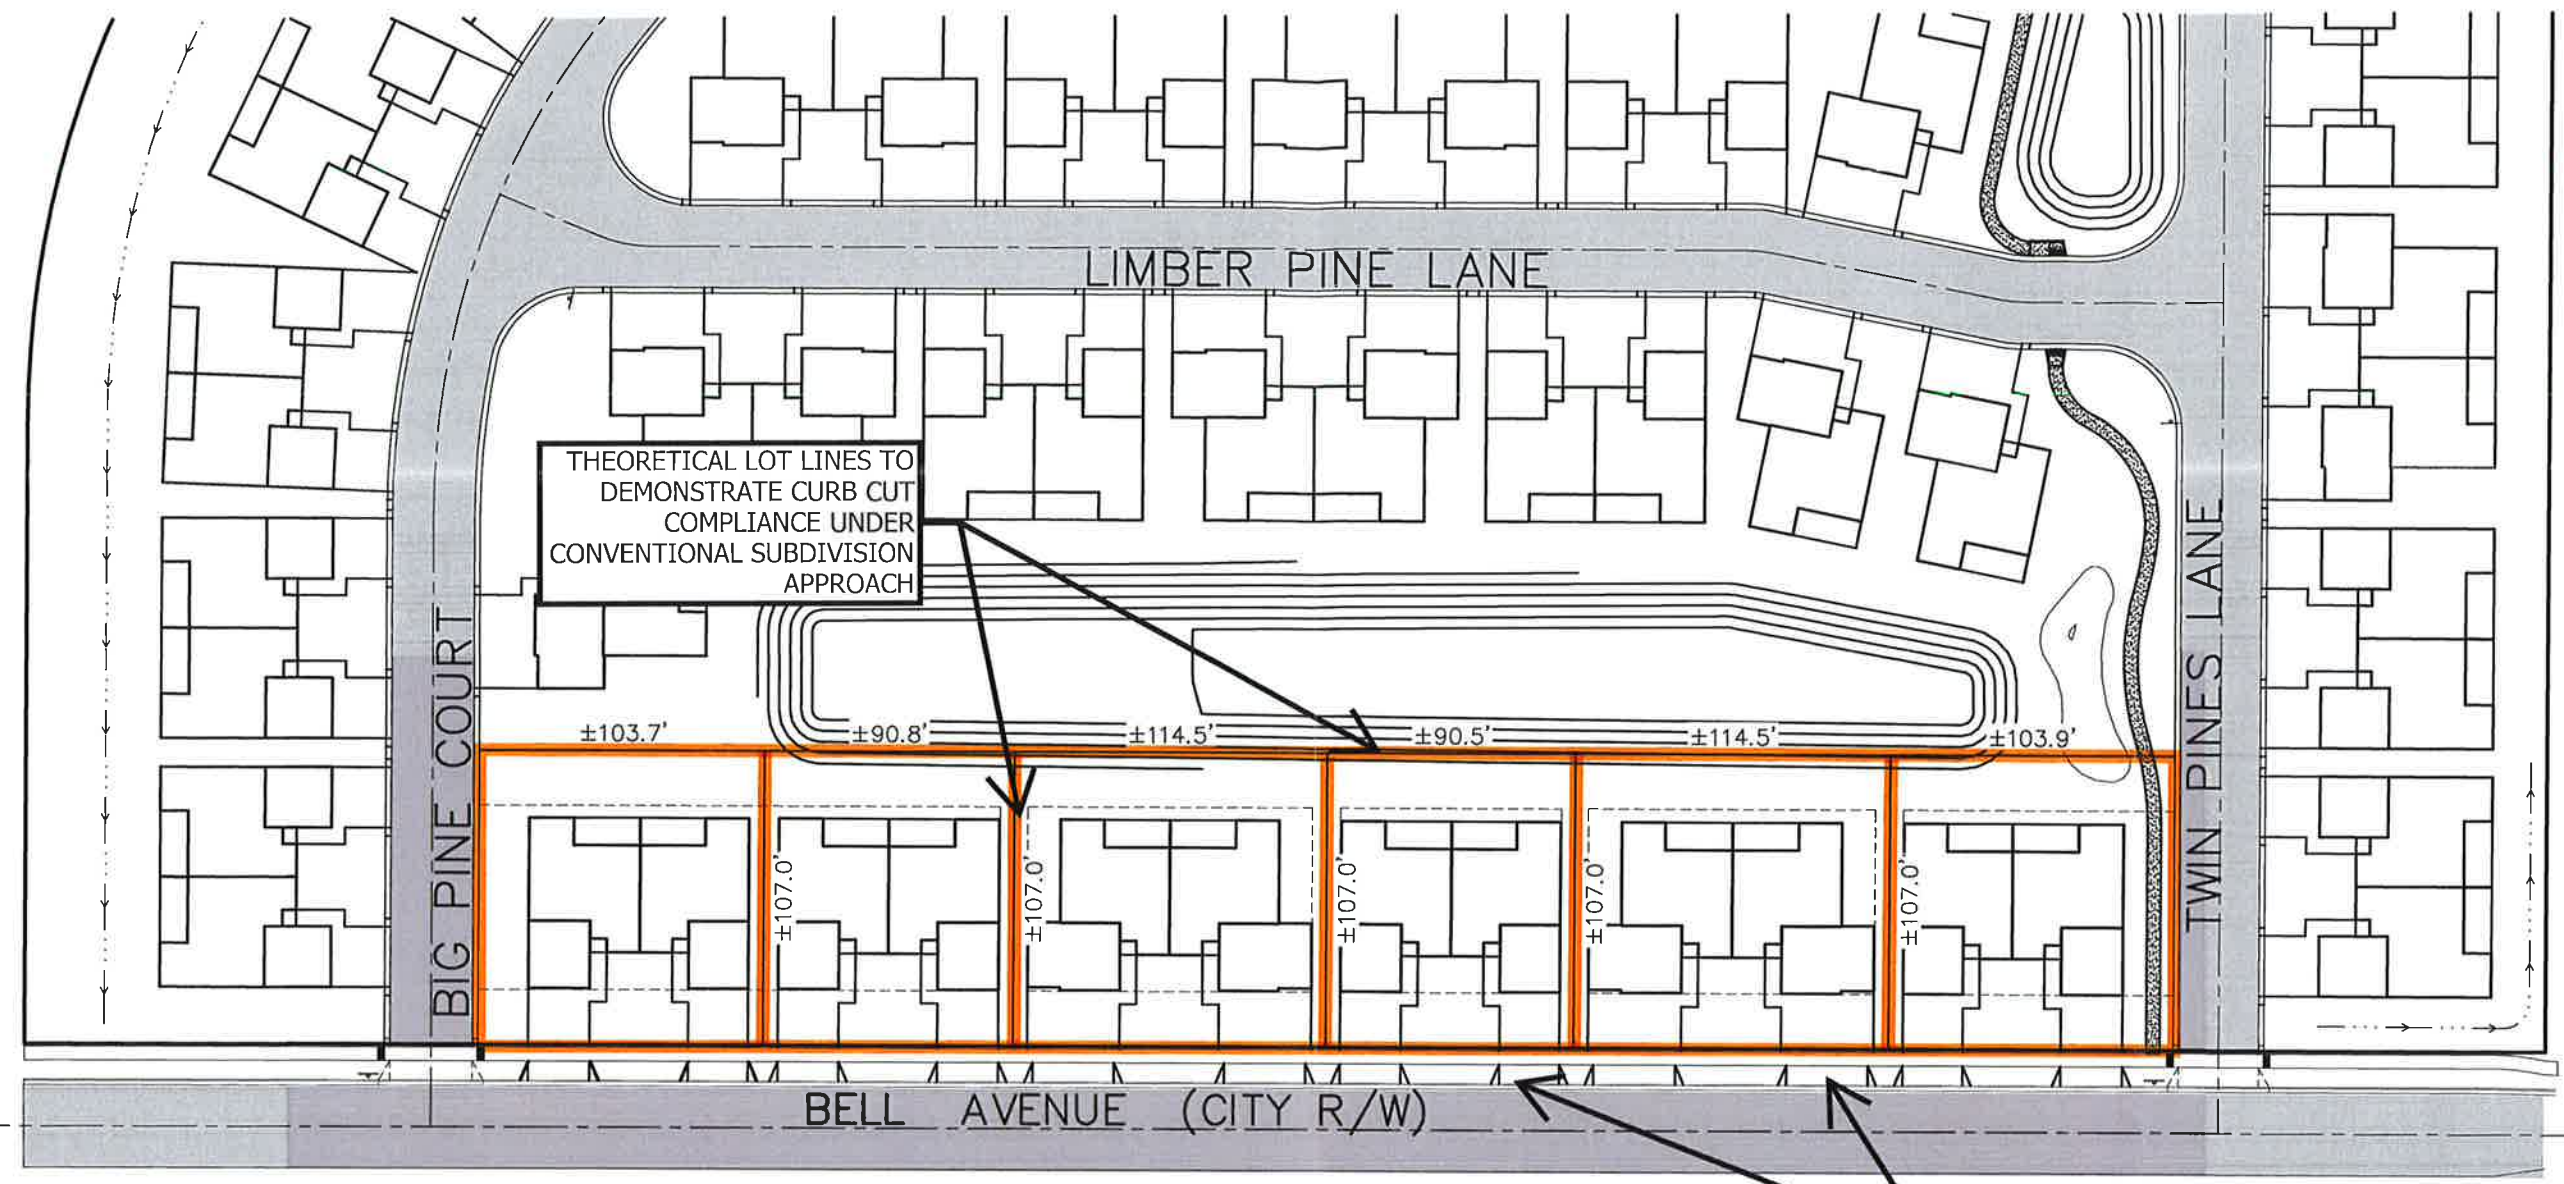

PROPOSED DRIVEWAY APPROACHES

R-7000 SETBACK DISTANCES

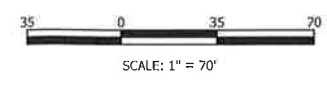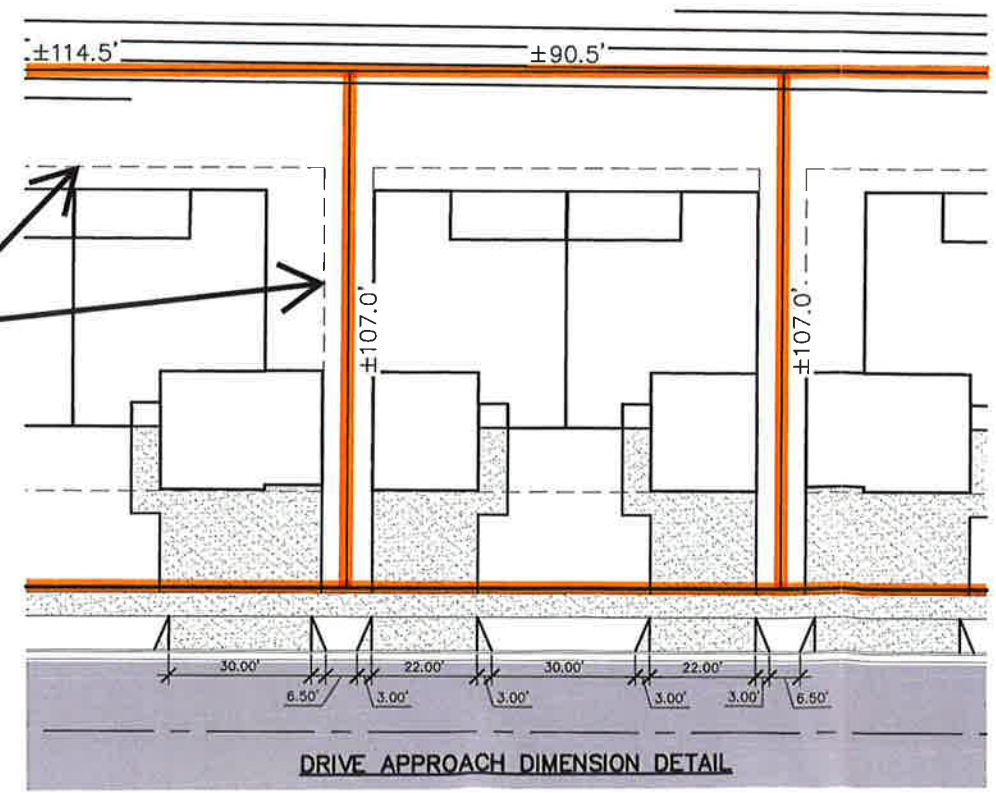

1.0