

PLAT OF
HIGH SIERRA SUBDIVISION,
11th FILING

BEING TRACT B OF CERTIFICATE OF SURVEY No. 3573,
 SITUATED IN NW1/4 OF SECTION 17, T. 1 N., R. 26 E., P.M.M.,
 IN THE CITY OF BILLINGS, YELLOWSTONE COUNTY, MONTANA

PREPARED FOR : HIGH SIERRA II, INC.

FEBRUARY, 2016

PREPARED BY : SANDERSON STEWART

BILLINGS, MONTANA

CERTIFICATE OF DEDICATION

STATE OF MONTANA)
) ss
 County of Yellowstone)

KNOW ALL MEN BY THESE PRESENTS: That GARY OAKLAND, the owner of the following described tract of land, does hereby certify that he has caused to be surveyed, subdivided and platted into lots, blocks and streets as shown on the annexed plat, said tract being situated in the NW1/4 of Section 17, T. 1 N., R. 26 E., P.M.M., in the City of Billings, Yellowstone County, Montana, said tract being more particularly described as follows, to-wit:

Tract B of Certificate of Survey No. 3573, as recorded in the Office of the Clerk and Recorder of Yellowstone County, Montana, under Document No. 3727250.

The park requirement for this subdivision has been met by a land donation pursuant to Section 76-3-621(1)(a), M.C.A.

The undersigned hereby grants unto all utility companies, as such are defined and established by Montana Law, and cable television companies, an easement for the location, maintenance, repair and removal of their lines over, under and across the areas designated on the plat as "UTILITY EASEMENT" to have and hold forever. Said tract to be known and designated as HIGH SIERRA SUBDIVISION, 11th FILING, and the lands included in all streets, avenues, and parks as shown on the annexed plat are hereby granted and donated to the use of the public forever.

Gary Oakland

STATE OF MONTANA)
) ss
 County of Yellowstone)

On this _____ day of _____, 20____, before me, the undersigned Notary Public for the State of Montana, personally appeared Gary Oakland, known to me to be the person who signed the foregoing instrument and acknowledged to me that he executed the same. Witness my hand and seal the day and year herein above written.

Notary Public in and for the State of Montana



CERTIFICATE OF SURVEYOR

STATE OF MONTANA)
) ss
 County of Yellowstone)

The undersigned, a Land Surveyor licensed in the State of Montana, states that during the month of February, 2016, a survey was performed under his supervision of a tract of land to be known as HIGH SIERRA SUBDIVISION, 11th FILING, in accordance with the request of the owner thereof and in conformance with the Montana Subdivision and Platting Act; said subdivision, description of boundaries and dimensions being in accordance with the Certificate of Dedication and as shown on the annexed plat; that the monuments found and set are of the character and occupy the positions shown hereon and that the gross area is 34.590 acres and the net area is 30.826 acres.

SANDERSON STEWART

By: _____
 Montana License No. _____
 Date: _____

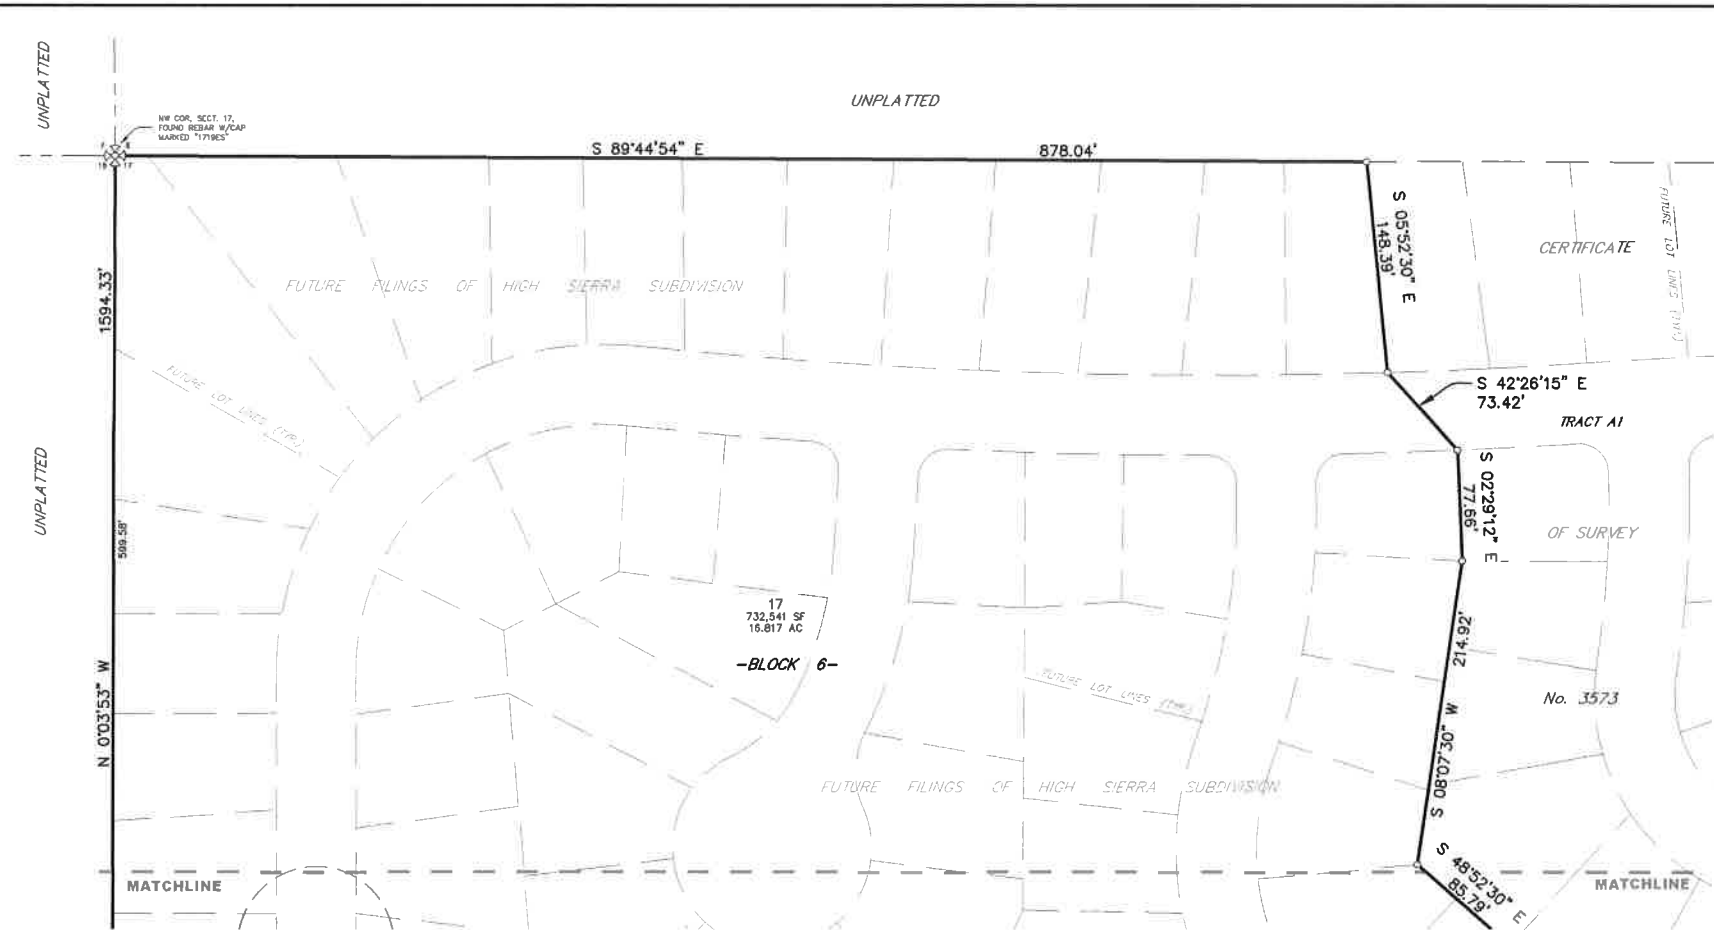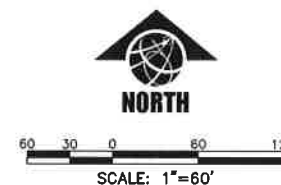

CERTIFICATE OF CITY ENGINEER'S OFFICE

I hereby certify that annexed and foregoing plat conforms with Section 76-4-125(2)(d), M.C.A., for the removal of sanitary restrictions since the plat is inside a master planning area and said lots will be provided with municipal facilities for the supply of water and the disposal of sewage and solid waste.

IN WITNESS WHEREOF, I have executed this CERTIFICATE OF APPROVAL this _____ day of _____, 20____.

City Engineer's Office

NOTICE OF APPROVAL

STATE OF MONTANA)
) ss
 County of Yellowstone)

This plat has been approved for filing by the Yellowstone County Board of Planning and conforms to the recommendations of this board.

Date _____ President _____

Executive Secretary _____

CERTIFICATE OF CITY COUNCIL APPROVAL

STATE OF MONTANA)
) ss
 County of Yellowstone)

We hereby certify that we have examined the annexed and foregoing PLAT OF HIGH SIERRA SUBDIVISION, 11th FILING, and find that said plat conforms with the requirements of the laws of the State of Montana, and the requirements of The Yellowstone County Board of Planning. It is therefore approved and the dedication to public use of any and all lands shown on this plat as being dedicated to such use are accepted.

IN WITNESS WHEREOF, we have set our hands and the seal of the CITY OF BILLINGS, MONTANA, this _____ day of _____, 20____.

CITY OF BILLINGS, MONTANA

By: _____ Mayor _____ Attest: _____ City Clerk _____

ERRORS AND OMISSIONS REVIEW

I hereby certify that I have examined the annexed and foregoing plat for errors and omissions in computations and drafting and find that said plat conforms with the requirements of the laws of the State of Montana, and that said plat conforms to the adjoining additions and plots of the City of Billings already platted as nearly as circumstances will permit.

Examining Land Surveyor _____ Date _____

CERTIFICATE OF CITY ATTORNEY

This document has been reviewed by the City Attorney's office and is acceptable as to form.

Date: _____

Reviewed by: _____

CERTIFICATE OF COUNTY TREASURER

I hereby certify that all real property taxes and special assessments have been paid per 76-3-611(1)(b) / 76-3-207(3), M.C.A.

Date: _____

Yellowstone County Treasurer

By: _____ Deputy

CONSENT TO PLATTING

Document No.: _____

CONSENT TO PLATTING

Document No.: _____

SUBDIVISION IMPROVEMENTS AGREEMENT

Document No.: _____

STORM WATER DRAINAGE EASEMENT

Document No.: _____

TEMP. STORM WATER DETENTION EASEMENT

Document No.: _____

TEMPORARY TURNAROUND EASEMENT

Document No.: _____

DRAFT

