

S.I.D. #1404 - EXHIBIT A

UNPLATTED

11111N
SUBDIVISION
LOT 9

ELYSIAN ROAD

18
19

LOT 2

ADAM & MOLLIE
WALTER SUBDIVISION,
FIRST FILING

-BLOCK 1-




NORTH LOT 2

SCALE: 1" = 150'

ADAM & MOLLIE
WALTER SUBDIVISION,
FIRST FILING

-BLOCK 1-

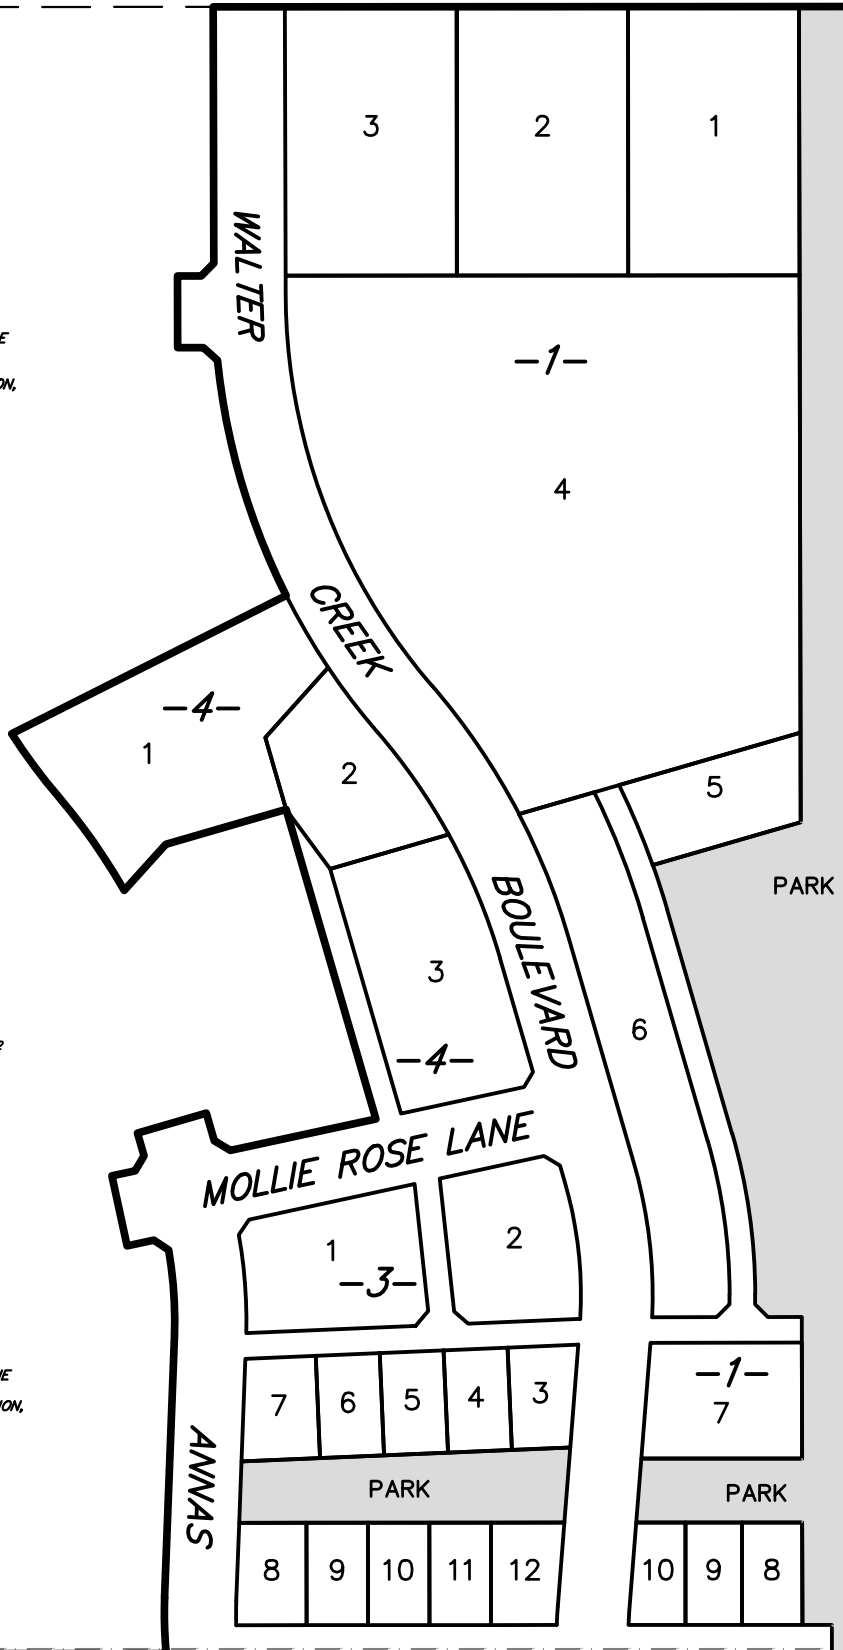

HOGANS
SLOUGH
HOGANS

LOT 2
HARMONY MEADOWS
SUBDIVISION,
FIRST FILING
-BLOCK 1-

MATCHLINE

MATCHLINE

S.I.D. #1404 - EXHIBIT A

MATCHLINE

MATCHLINE

CERTIFICATE
OF
SURVEY
No. 3594




NORTH

SCALE: 1" = 150'

TRACT 2

CERTIFICATE
OF
SURVEY
No. 3594

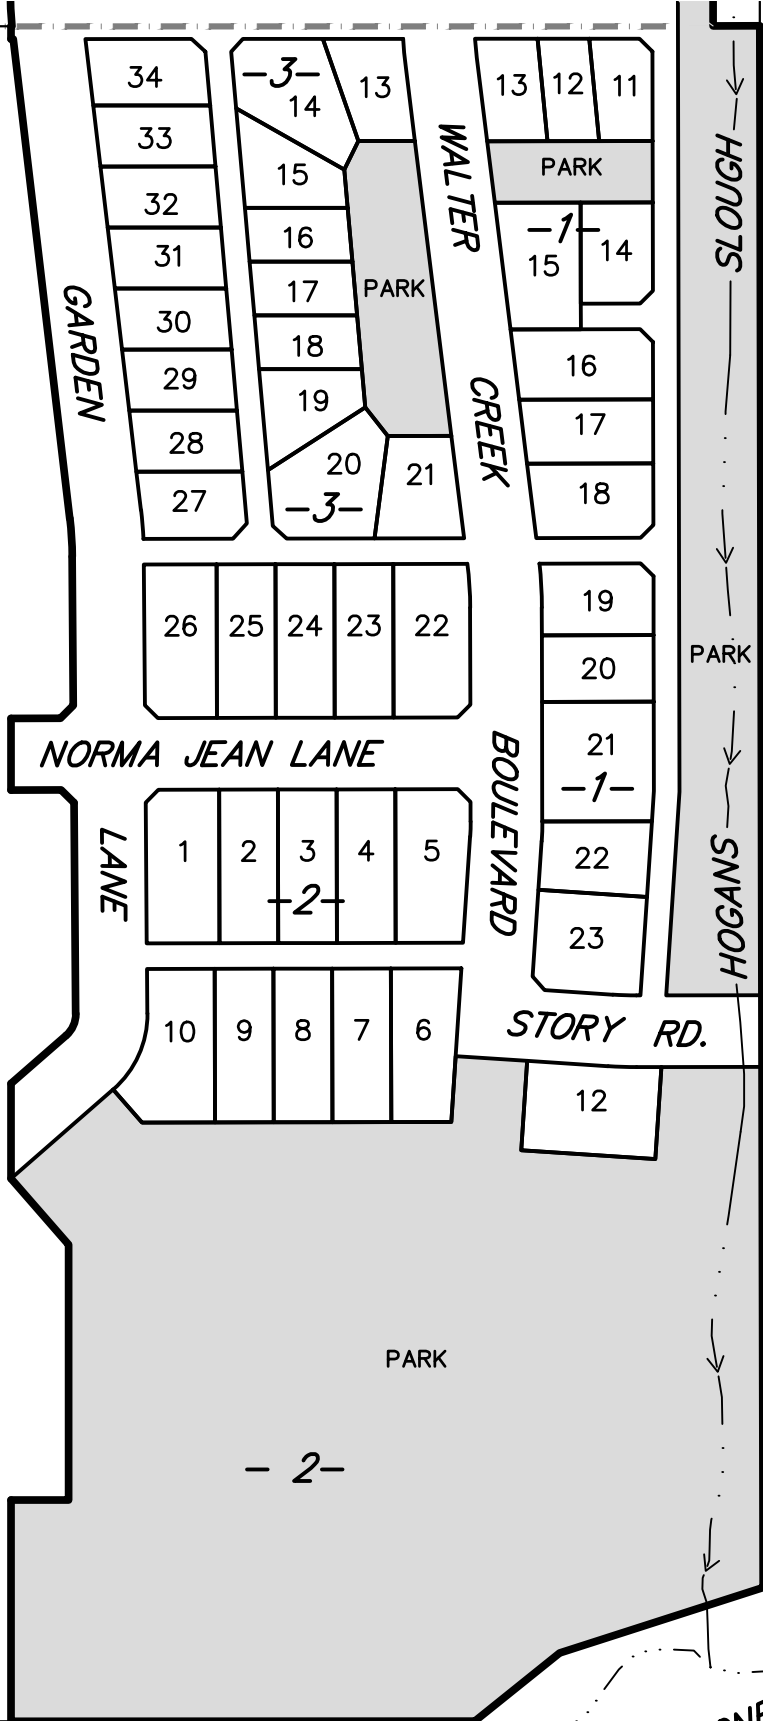

LOT 2
 SUBDIVISION, FIRST
 MEADOWS HARMONY
 BLOCK 1-