
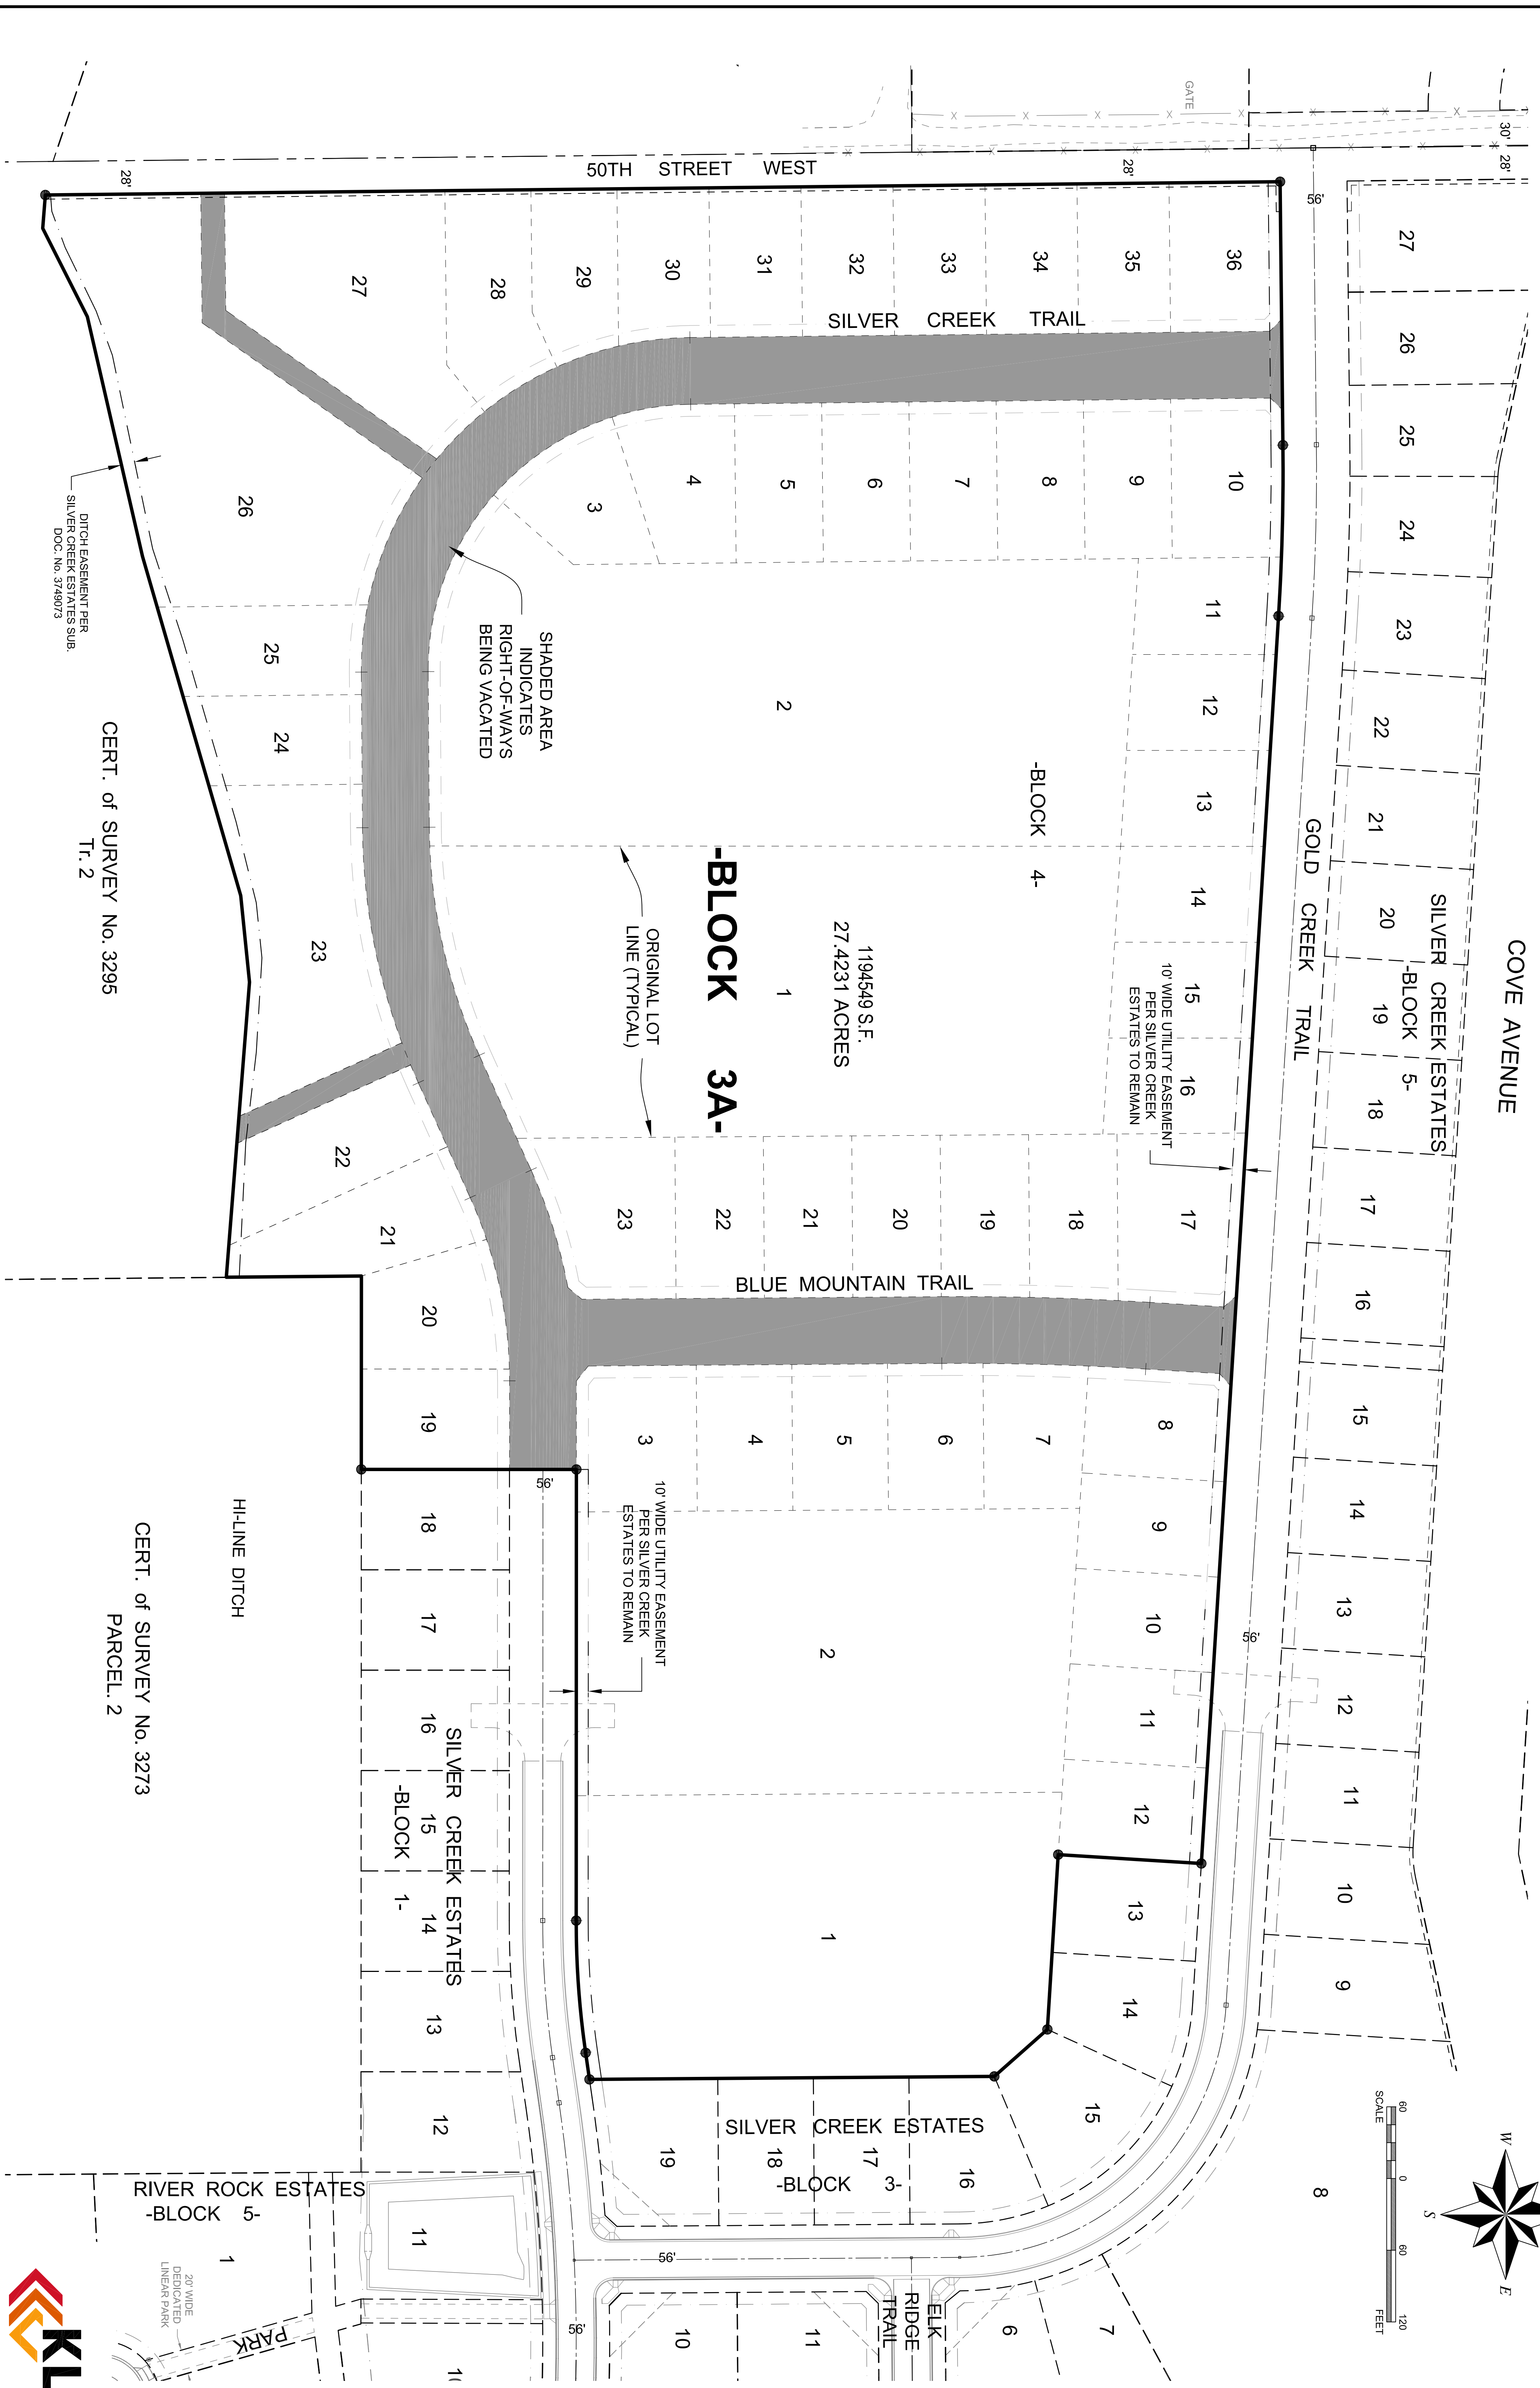


EXHIBIT "A"

COVE AVENUE

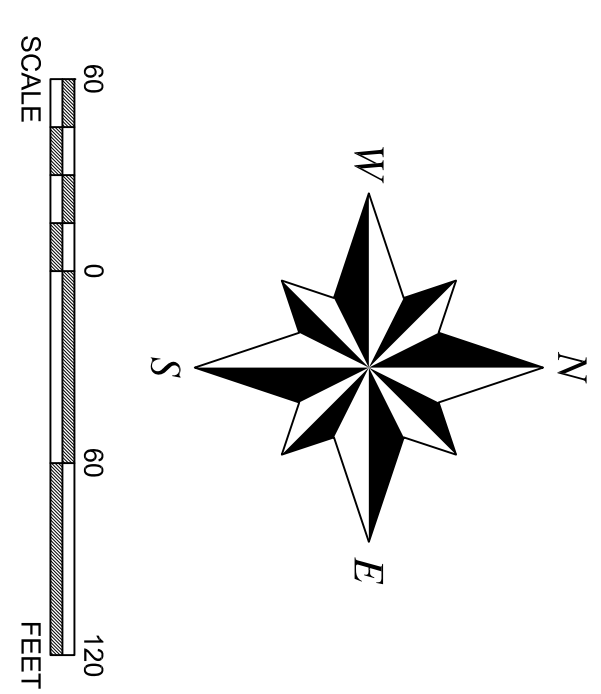

50TH STREET WEST

SILVER CREEK TRAIL

GOLD CREEK TRAIL

BLUE MOUNTAIN TRAIL

1194549 S.F.
27.4231 ACRES

-BLOCK 3A-

-BLOCK 4-

SILVER CREEK ESTATES
-BLOCK 5-

SILVER CREEK ESTATES
-BLOCK 1-

SILVER CREEK ESTATES
-BLOCK 3-

RIVER ROCK ESTATES
-BLOCK 5-

PARK

20' WIDE
DEDICATED
LINEAR PARK

SHADED AREA
INDICATES
RIGHT-OF-WAYS
BEING VACATED

ORIGINAL LOT
LINE (TYPICAL)

10' WIDE UTILITY EASEMENT
PER SILVER CREEK
ESTATES TO REMAIN

10' WIDE UTILITY EASEMENT
PER SILVER CREEK
ESTATES TO REMAIN

DITCH EASEMENT PER
SILVER CREEK ESTATES SUB.
DOC. NO. 3749073

CERT. of SURVEY No. 3295
Tr. 2

CERT. of SURVEY No. 3273
PARCEL 2

