

EXHIBIT A



CHURCH PARKING EXPANSION CONCEPT AND AMENDED SUBDIVISION IMPROVEMENTS AGREEMENT AMENDED LOT 1, BLOCK 6 OF PARKLAND WEST SUBDIVISION, FIRST FILING

PREPARED FOR: CORPORATION OF THE PRESIDING BISHOP OF THE CHURCH OF JESUS CHRIST OF LATTER-DAY SAINTS

OCTOBER, 2018

PREPARED BY : **SANDERSON STEWART**

BILLINGS, MONTANA

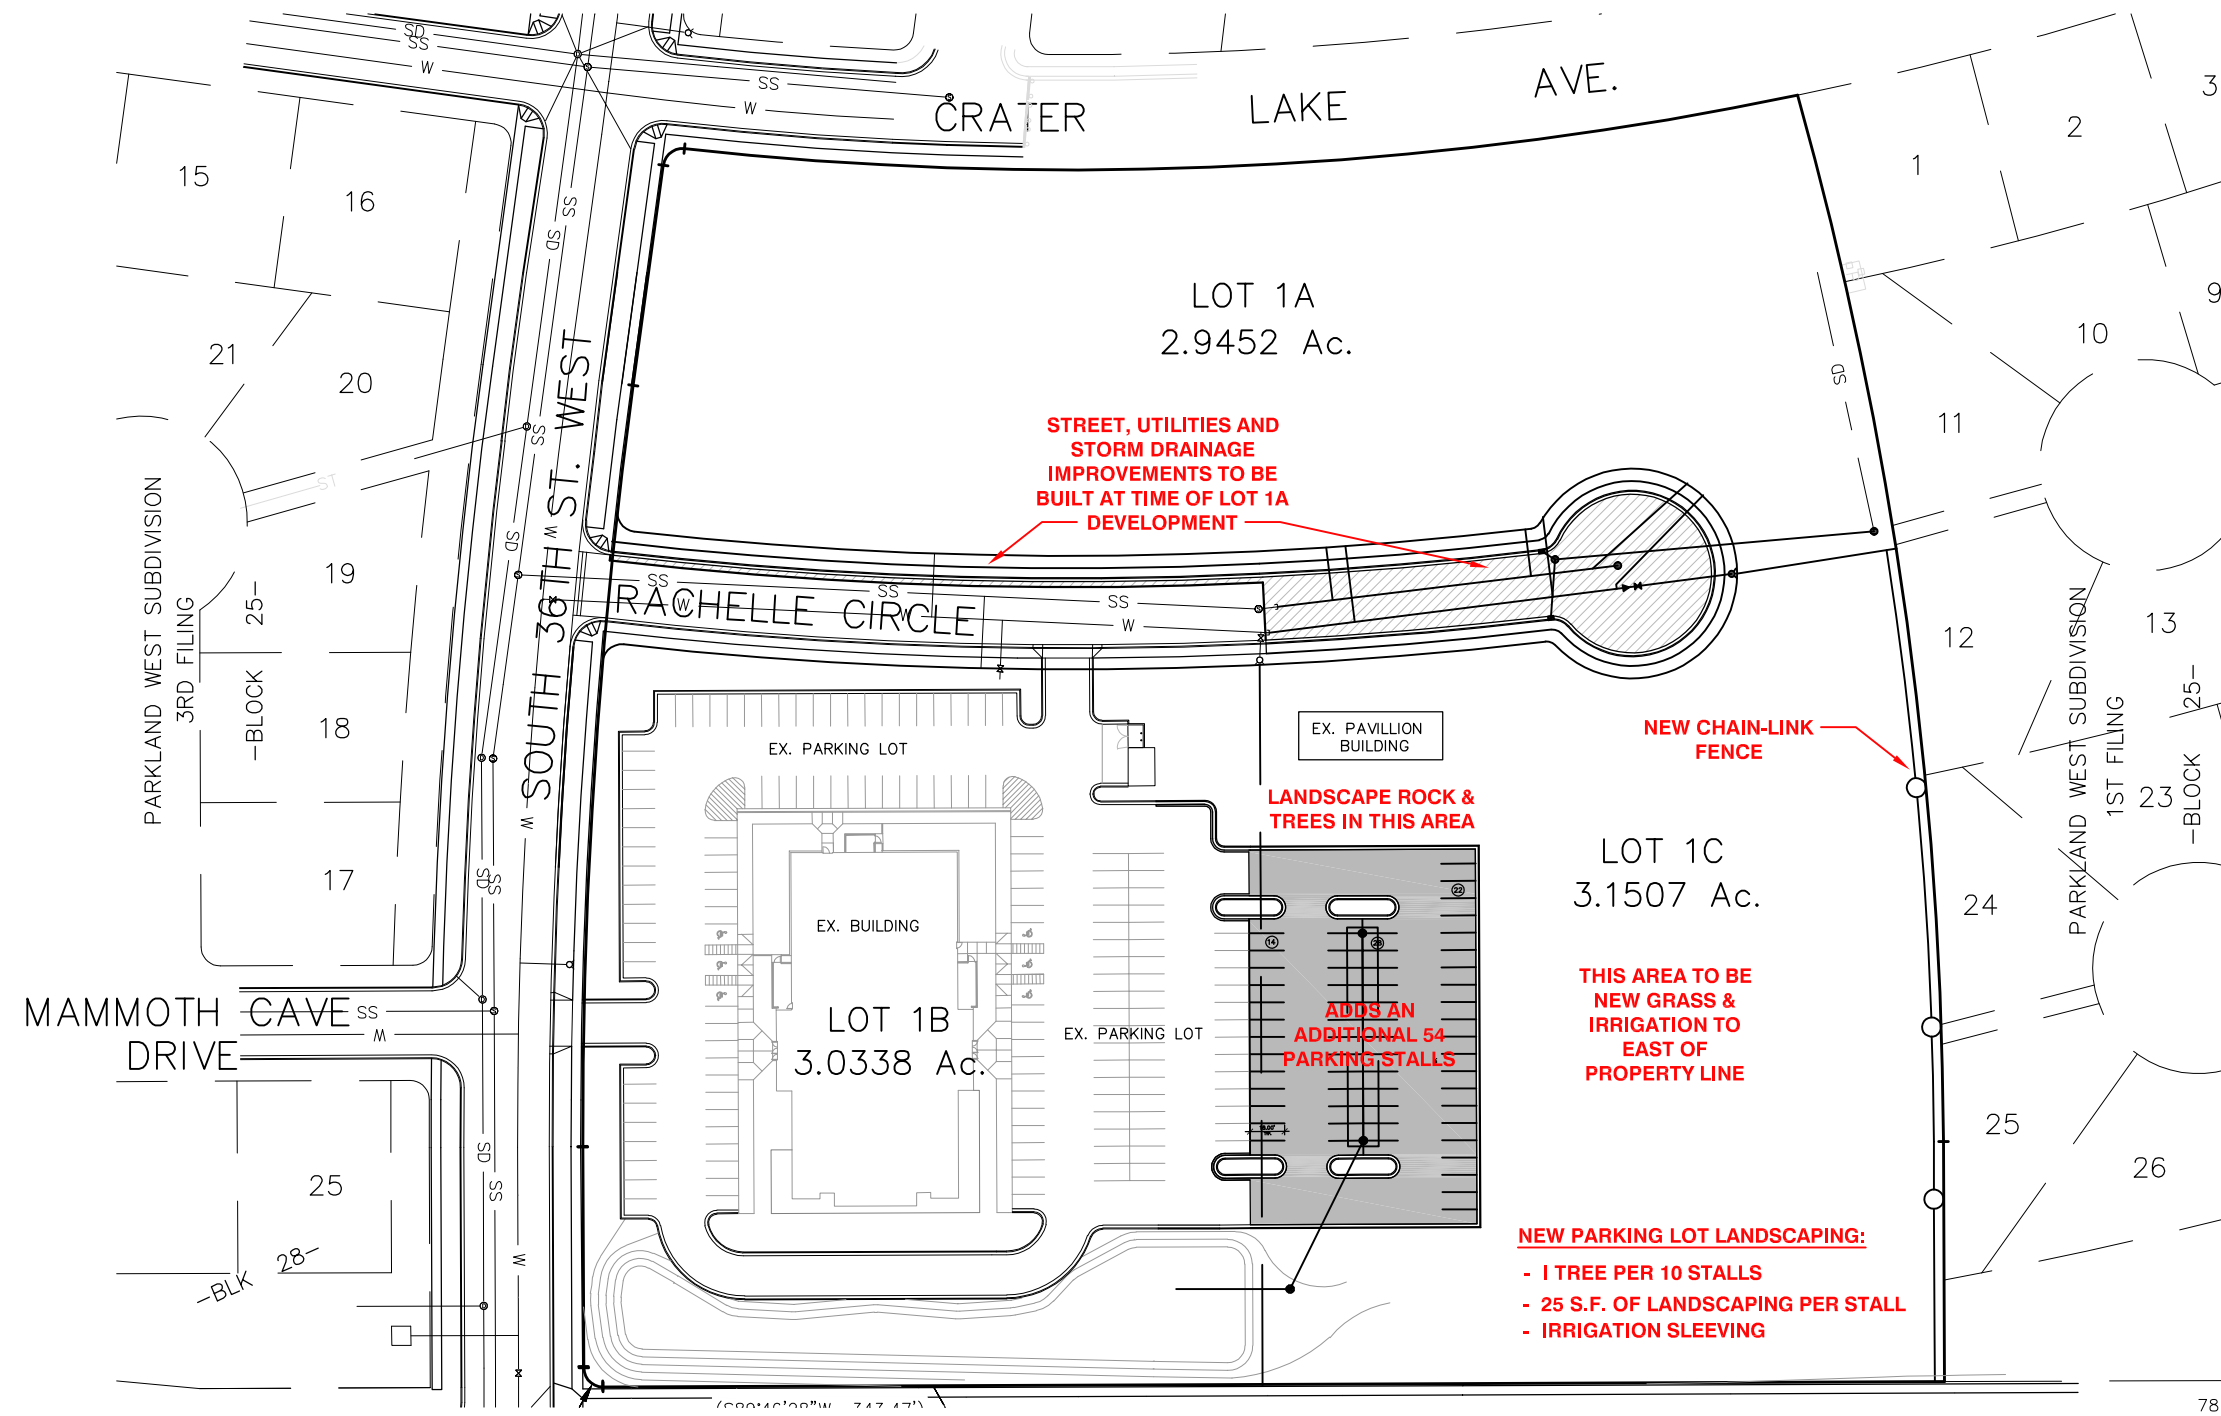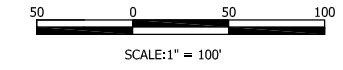

P:\78170_114_LDS_Church_Pkg_Lot_Eng_DFC_3595_Monad_Rd\CADD_C3DIBASE_DWG\78170_115_EXHIBIT.dwg_10/16/2018 10:43:20 AM, Bluebeam PDF