

EXHIBIT A

LOT LAYOUT
WITHIN

PROPOSED HIGH SIERRA SUBDIVISION, 16TH FILING

PREPARED FOR : HIGH SIERRA II INC.



PREPARED BY : **SANDERSON STEWART**

JUNE, 2020


BILLINGS, MONTANA




SCALE: 1" = 100'

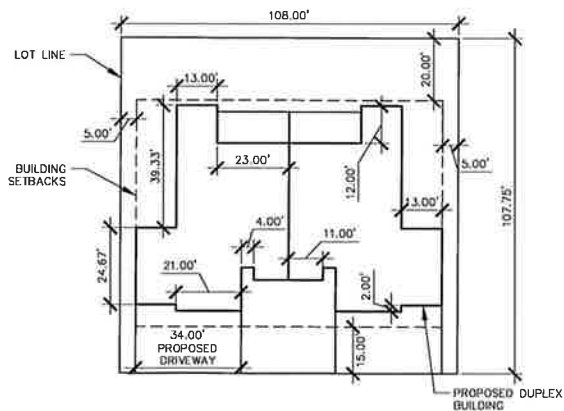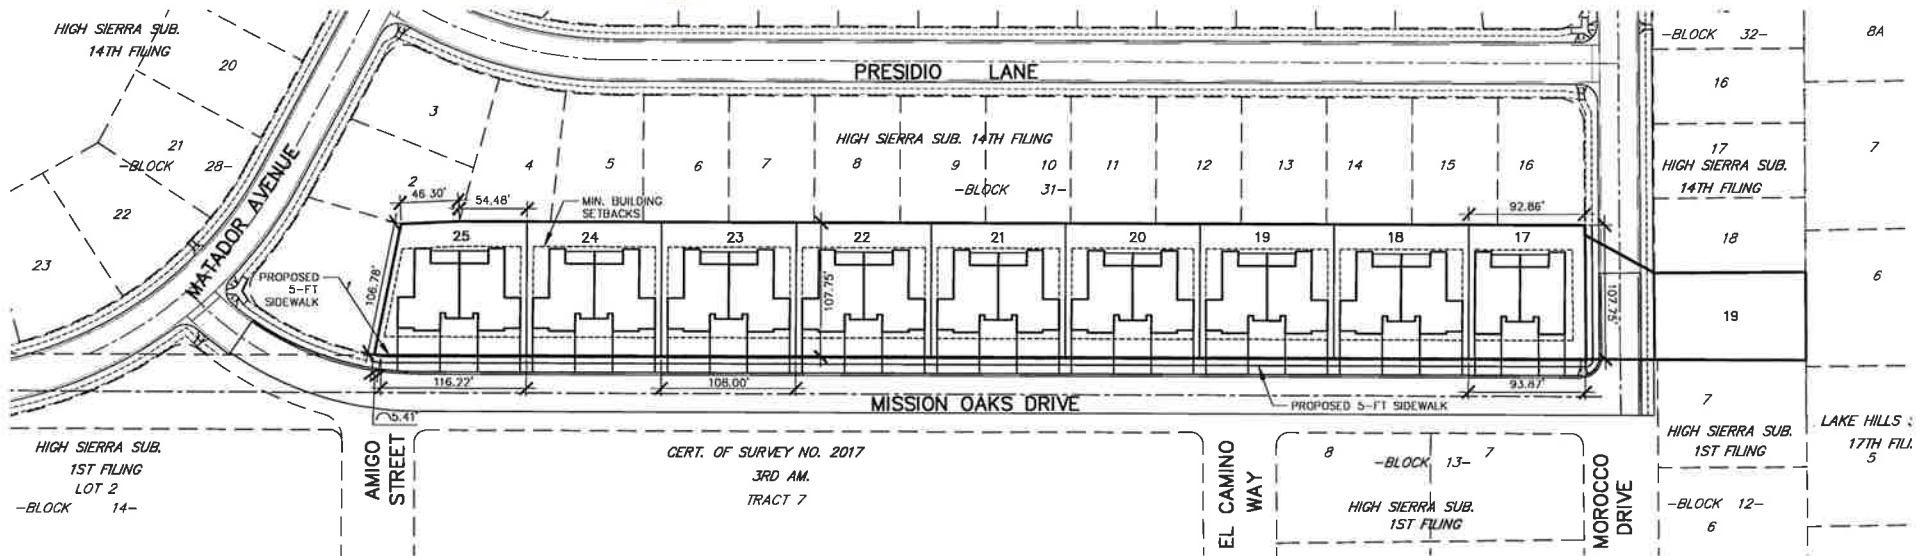

TYPICAL 3-CAR UNIT
LOTS 18-25

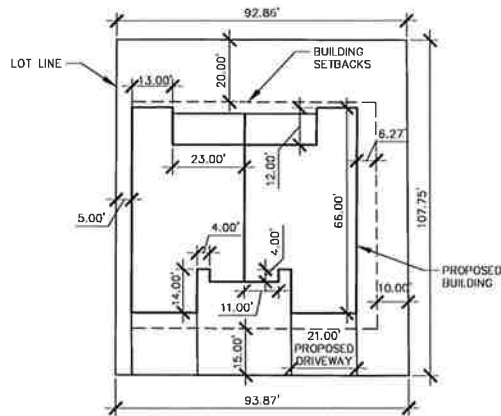

TYPICAL 2-CAR UNIT
LOT 17

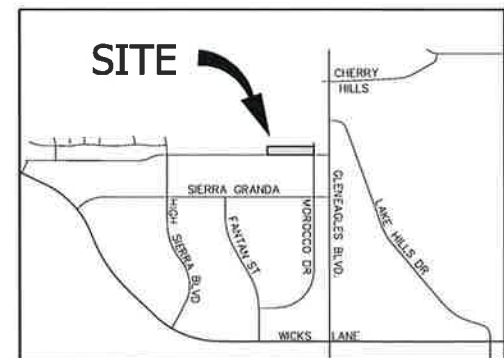

VICINITY MAP
NOT TO SCALE