

**PROPIEDAD, LLC**  
 1053 LINCOLN LANE  
 BILLINGS, MT

DSGN BY	DESIGNED BY	QUALITY ASSURANCE
DRWN BY	DRAWN BY	CHK BY
DATE	DATE	DATE
REV BY	DATE	CHKD BY


**SHEET TITLE**  
**LINCOLN LANE VARIANCE**  
**SITE MAP**



PROJECT NUMBER  
2020-046

SHEET NUMBER  
1 OF 2

DRAWING NUMBER  
**EX 1**

COPYRIGHT 2020 ©

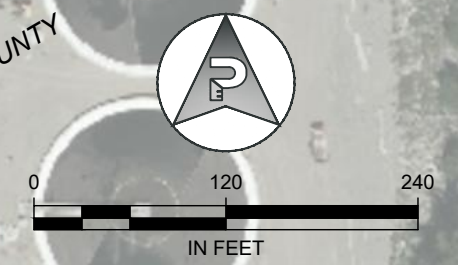

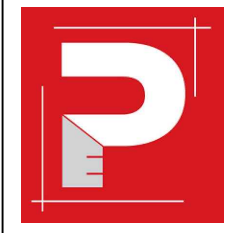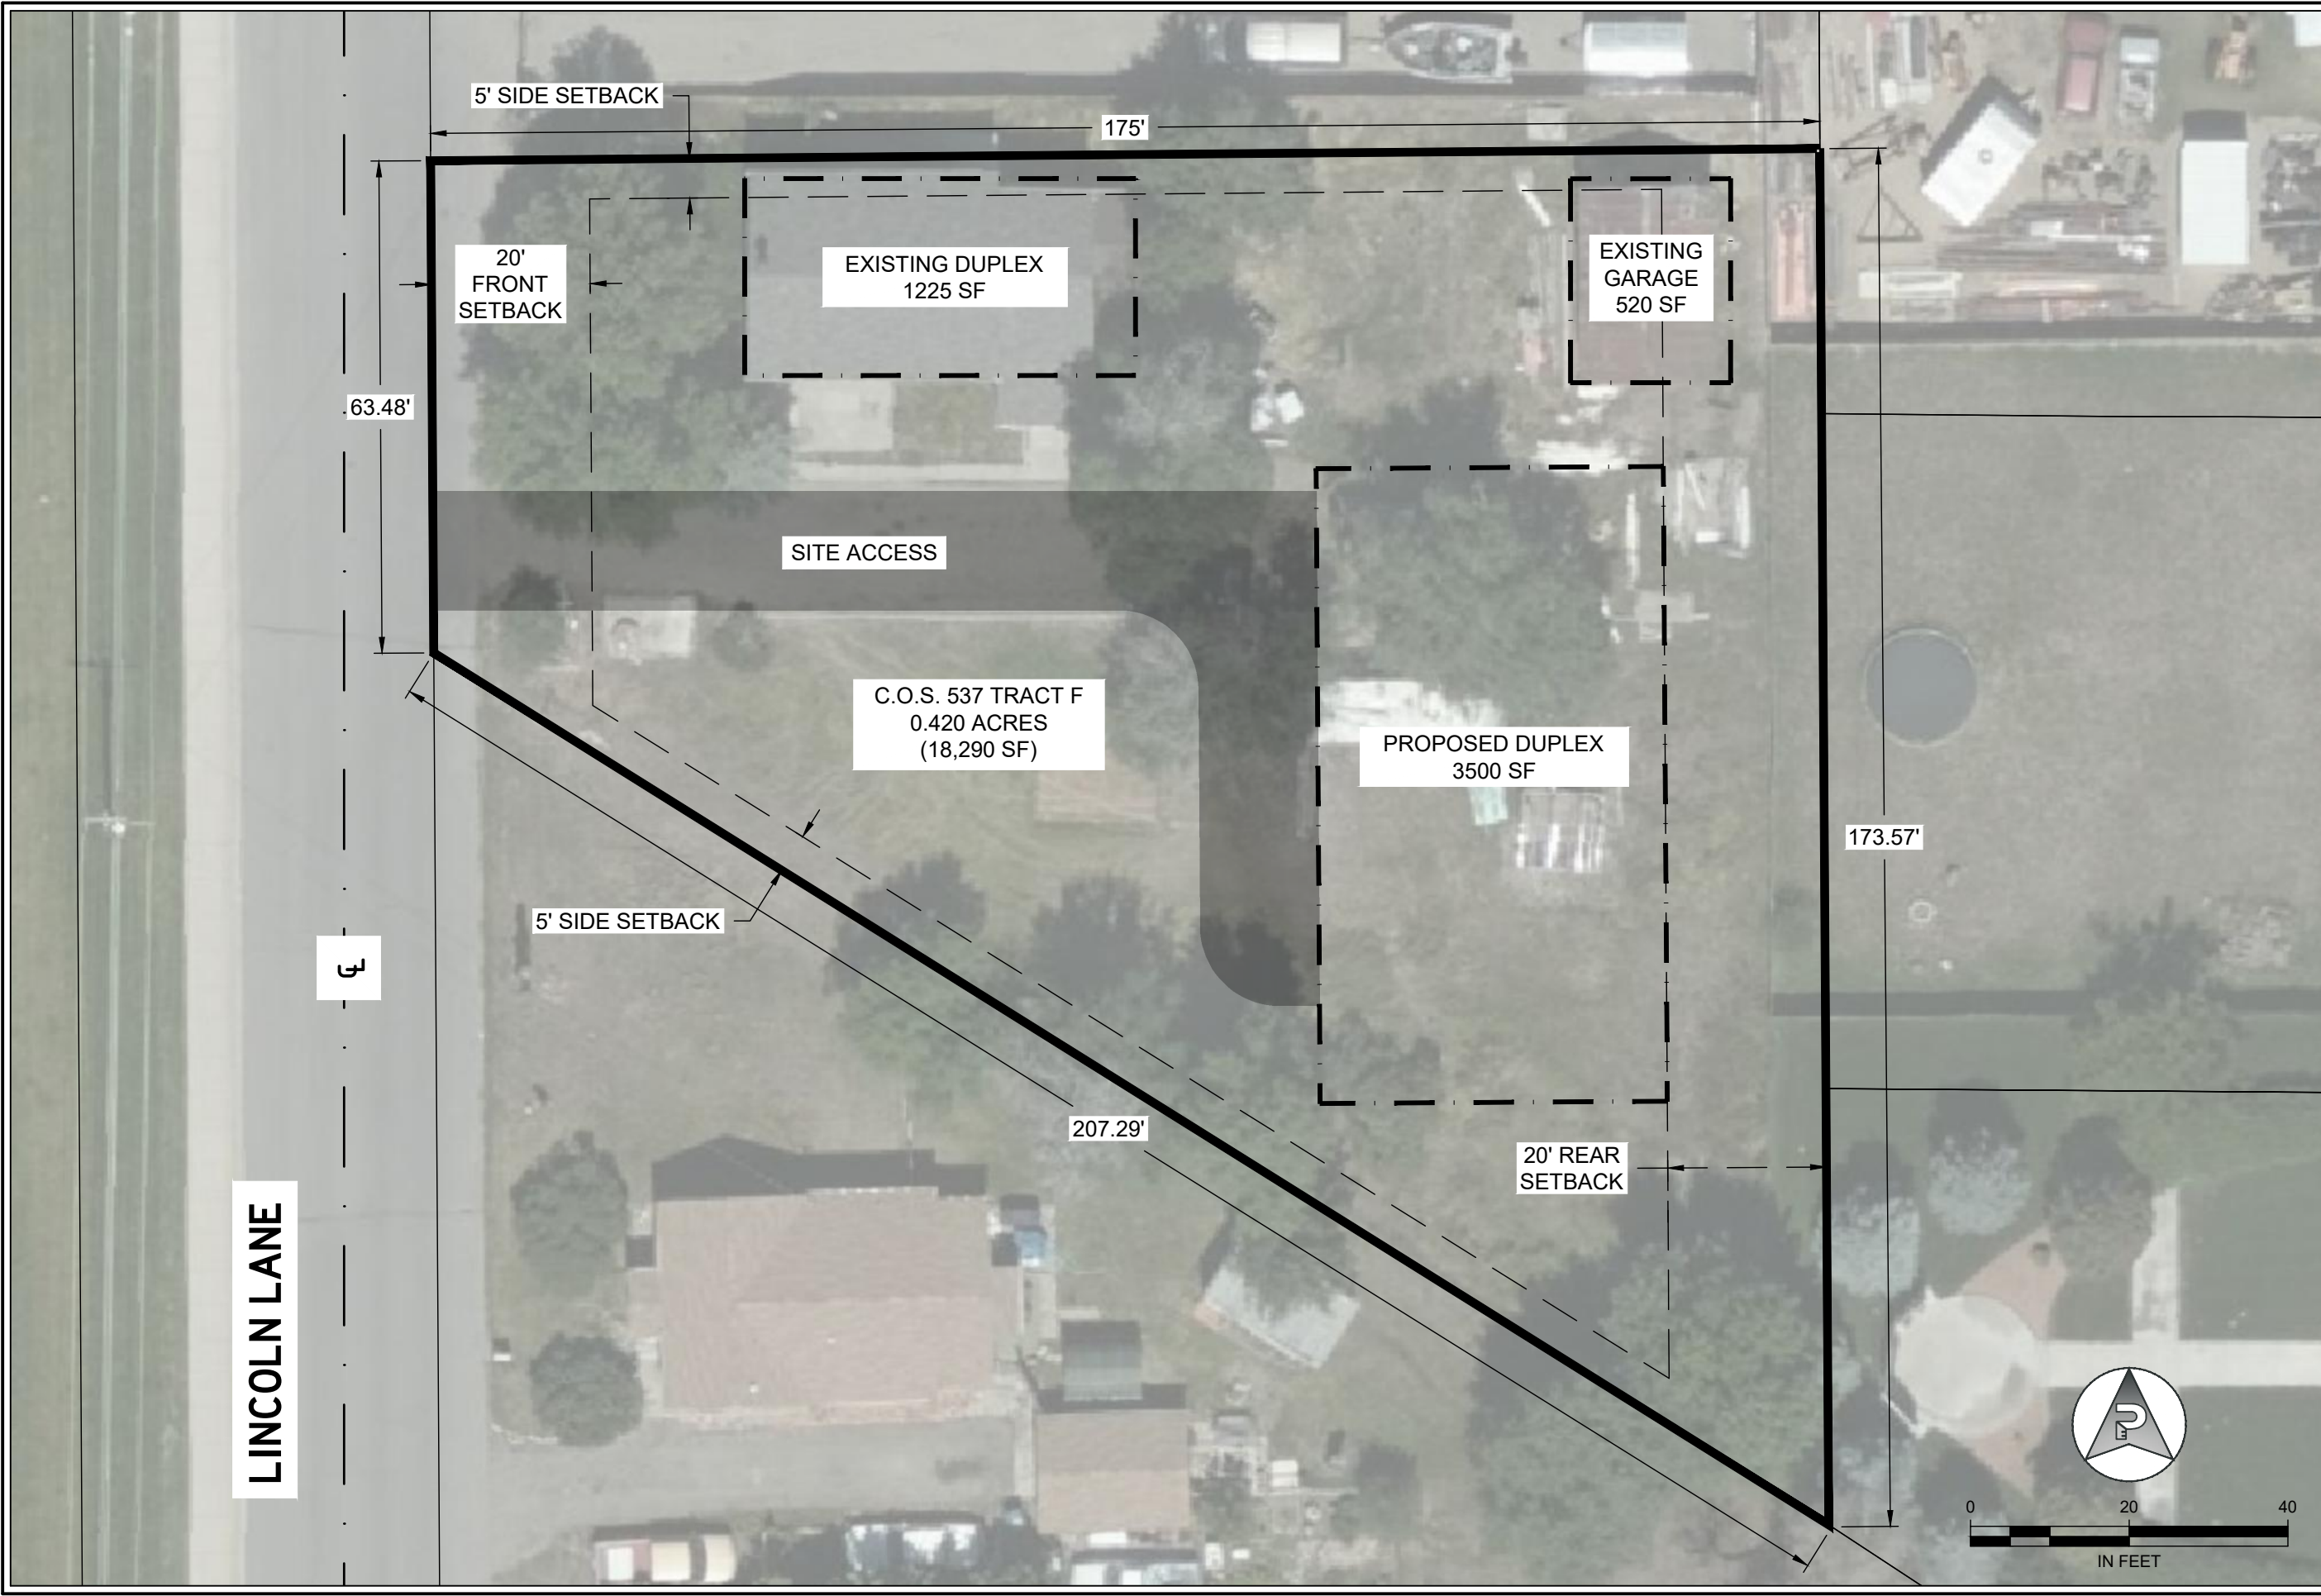

**PROPIEDAD, LLC**  
 1053 LINCOLN LANE  
 BILLINGS, MT

DSGN BY	DESIGNED BY	QUALITY ASSURANCE
DRWN BY	DRAWN BY	CHK BY
DATE	DATE	CHK DATE
REV BY	DATE	CHKD BY

**SHEET TITLE**  
 LINCOLN LANE VARIANCE  
 DIMENSIONED LOT MAP

PROJECT NUMBER  
20-046

SHEET NUMBER  
2 OF 2

DRAWING NUMBER  
**EX 2**

COPYRIGHT 2020 ©