


6/26/2022 10:35:16 AM
 C:\Users\Tjg\Documents\Dropbox\FEC-Billings\FEC-Billings\20191010 Blue Creek Car Wash\CD\DWG\Final\Final.dwg
 PC STANDARD CTR

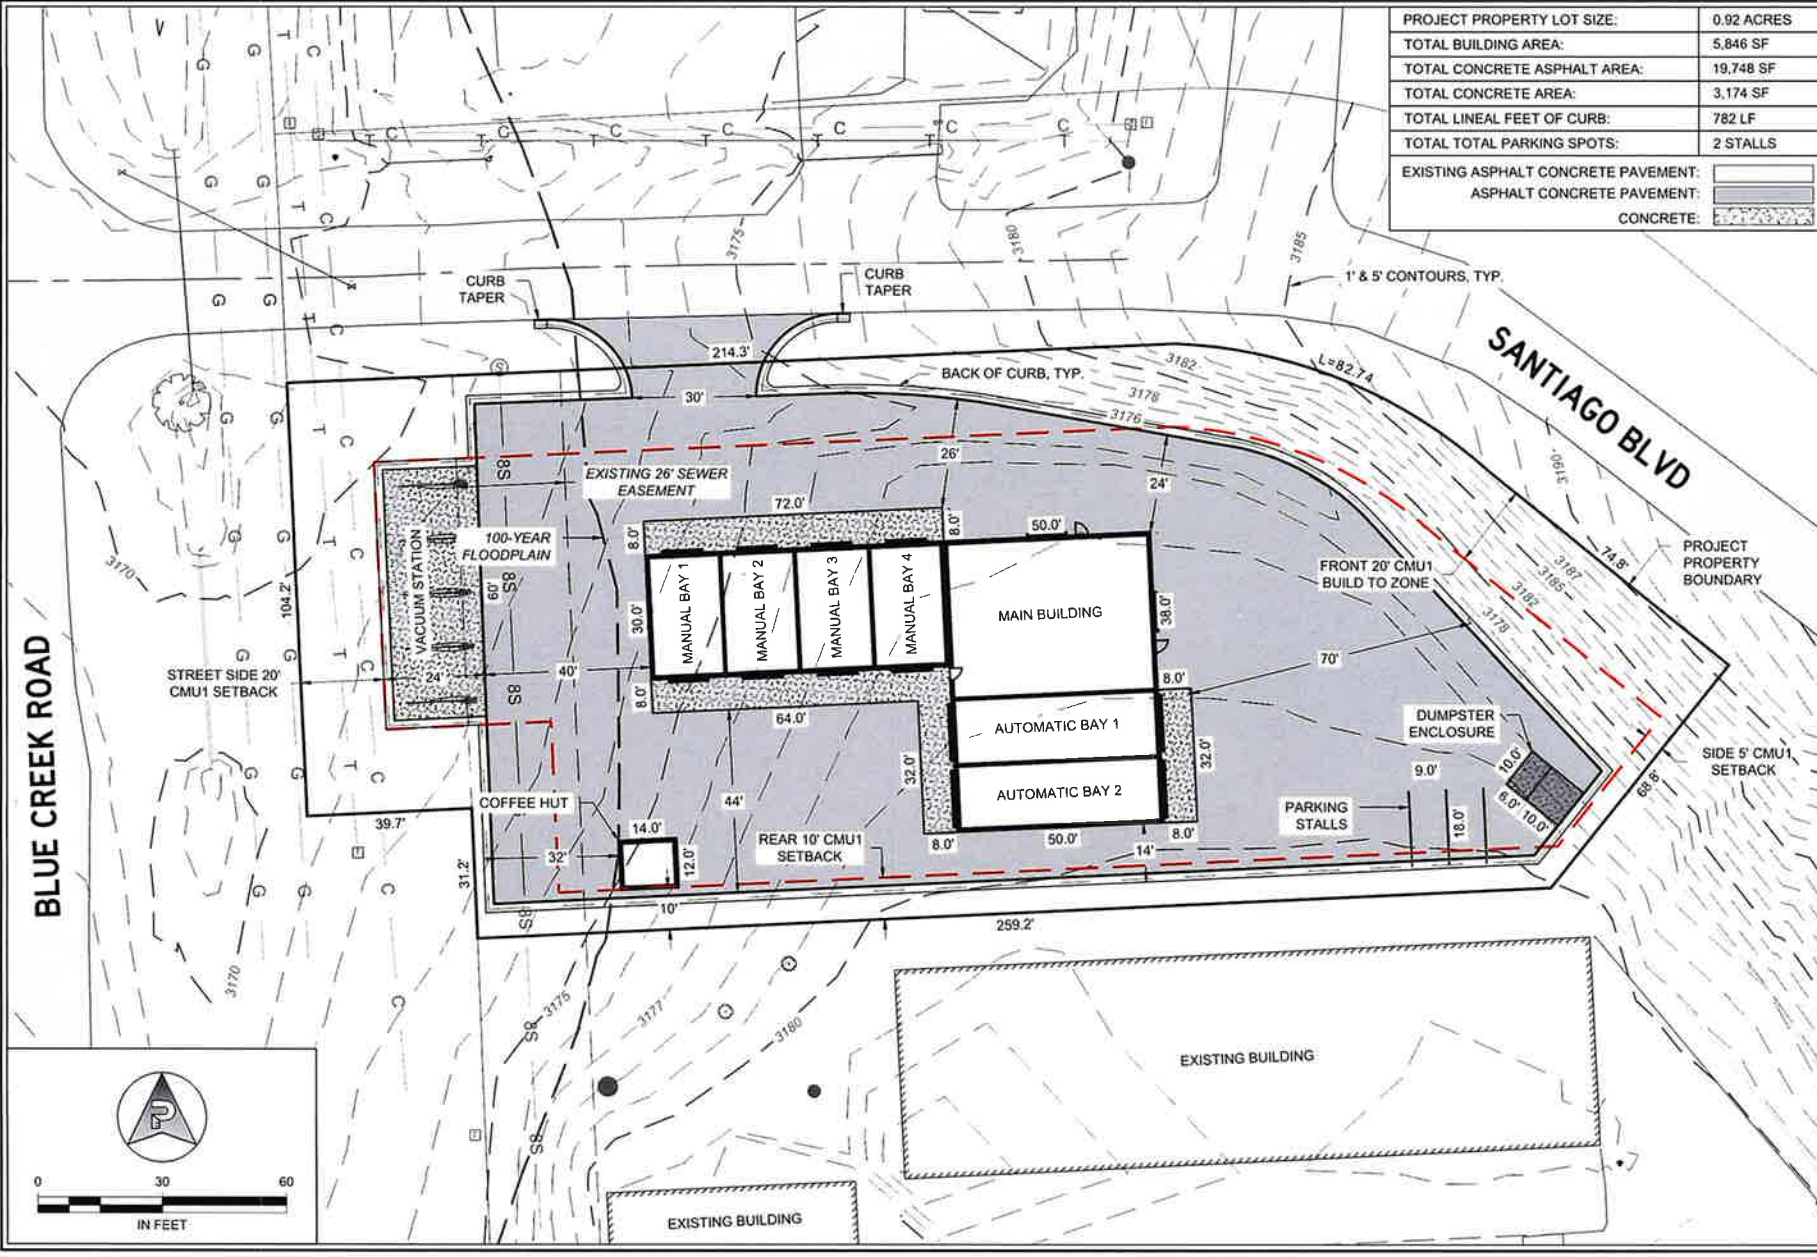

PROJECT PROPERTY LOT SIZE:	0.92 ACRES
TOTAL BUILDING AREA:	5,846 SF
TOTAL CONCRETE ASPHALT AREA:	19,748 SF
TOTAL CONCRETE AREA:	3,174 SF
TOTAL LINEAL FEET OF CURB:	782 LF
TOTAL TOTAL PARKING SPOTS:	2 STALLS
EXISTING ASPHALT CONCRETE PAVEMENT:	
ASPHALT CONCRETE PAVEMENT:	
CONCRETE:	

BLUE CREEK ROAD

SANTIAGO BLVD



BLUE CREEK CAR WASH
 2135 BLUE CREEK ROAD
 BILLINGS, MT 59105

DATE REVISION	BY	DATE	REVISION

PROPOSED
 SCHEMATIC LAYOUT

SHEET TITLE	PROJECT NUMBER
	2019-010
	SHEET NUMBER
	1 OF 1
	DRAWING NUMBER
	EX A
	COPYRIGHT 2020 ©

