

Proposed sign location



Previous Tenant



2ND EXISTING SET 6' X 12' APPROXIMATE TO BE MOUNTED INSIDE STORE - VERIFY LOCATION AND SPACE REQUIRED.



PHOTO RENDERING NEW MOUNTING LOCATION

DESIGN As Designed
 Approval for Production With Changes


X
 Client Signature _____

Sales _____

DATE ____ / ____ / ____



EXISTING LETTER SET

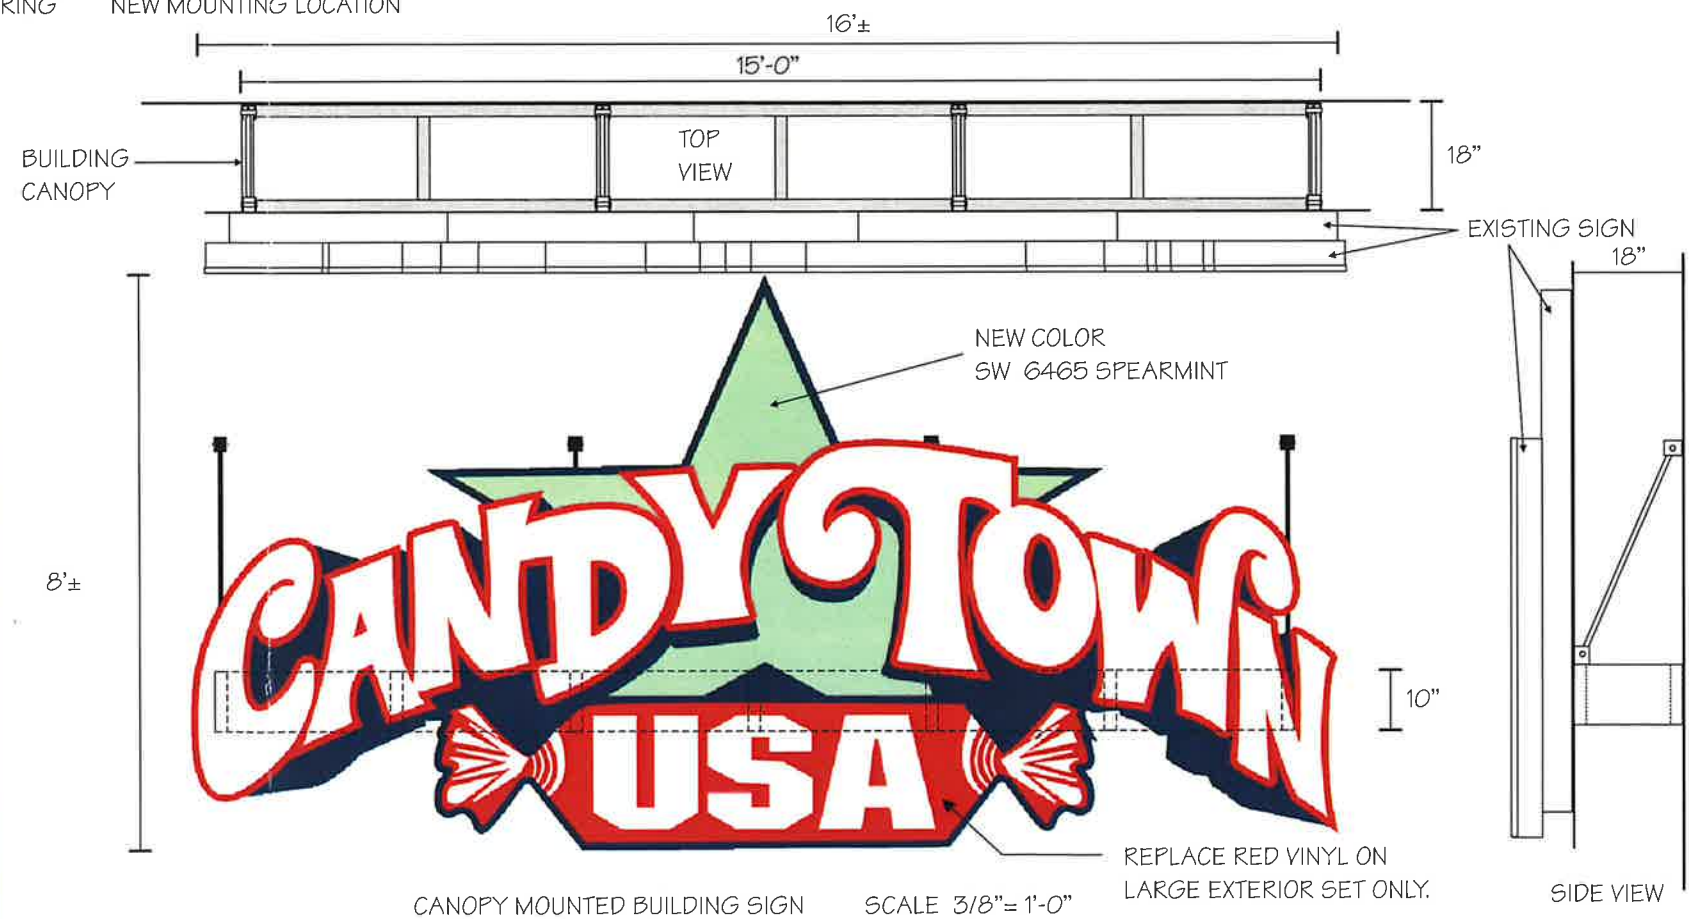

- A** RECONDITION AND INSTALL ONE EXISTING SET OF LETTERS. REMOVE FROM EXISTING LOCATION SHOWN. REPAINT CENTER OF STAR AREA TO SW 6465 SPEARMINT. REPLACE RED VINYL ON "USA" CANDY FACE WITH NEW. FABRICATE NEW BUILDING FRONT CANOPY, WELDED ALUMINUM RECTANGULAR TUBE CANOPY WITH TURNBUCKLE SUPPORTS. MILL FINISH. MOUNT ALL AT NEW LOCATION CENTERED IN WALL AS SHOWN IN PHOTO.
- B** RECONDITION AND INSTALL 2ND SET OF EXISTING SET OF LETTERS. REMOVE FROM EXISTING LOCATION SHOWN. REPAINT CENTER OF STAR AREA TO SW 6465 SPEARMINT. MOUNT SIGN TO WALL IN THE INTERIOR OF THE STORE - VERIFY LOCATION.

This design is the property of Sign Products Inc. and all rights to its use or reproduction are reserved

DESIGNER TP
 SHEET # 1 OF 1

DESIGN # 19963-22
 SALES TONY D.

DATE 11-30-22
 SCALE SHOWN

CLIENT CANDY TOWN USA
 BILLINGS, MT

SIGN PRODUCTS, INC.
 1425 MONAD, BILLINGS, MT 59104
 Phone: (406) 252-6348 Fax: (406) 252-6654

