


C/O # 592

PLAT OF SURVEY

Of part of the S.W. 1/4 of Sec. 27, T. 1 N., R. 25 E. of the Montana Principal Meridian in Yellowstone County, Montana.

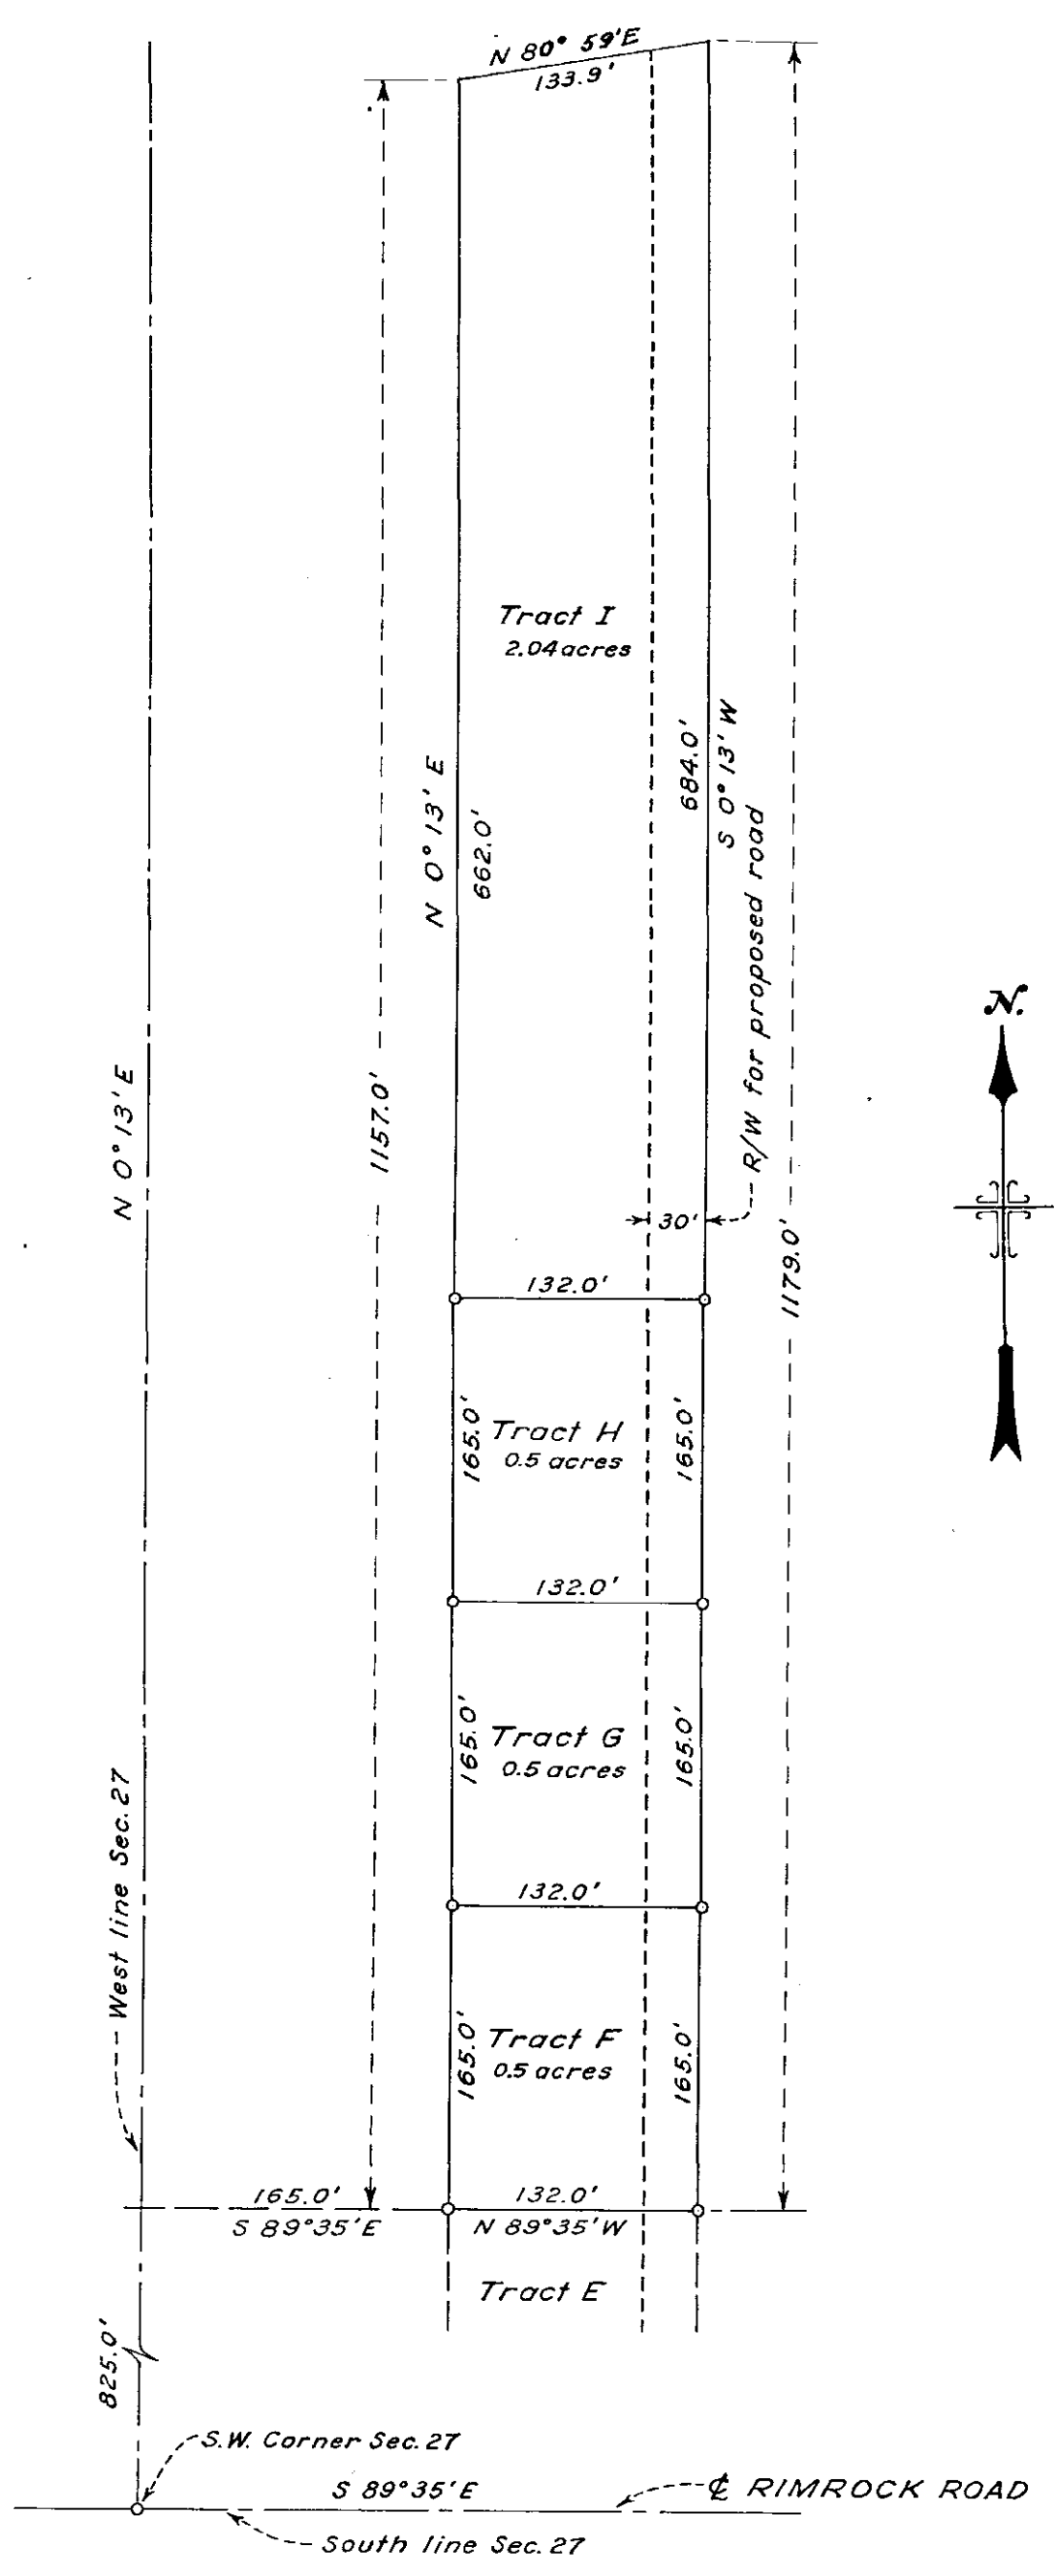

507230

STATE OF MONTANA
 County of Yellowstone }
 This instrument was filed in
 office the 26th day of May 1953
 at 1:32 o'clock P.M.
 Chris Rubach
 County Recorder
 A. Mikulic

No. 592

For: Henry W. Reimers

CERTIFICATE OF SURVEY

STATE OF MONTANA)
COUNTY OF YELLOWSTONE) SS

This is to certify that I, Francis D. Bates, made a survey of a tract of land situated in the S.W. 1/4 of Sec. 27, T. 1 N., R. 25 E. of the M.P.M. Said tract being more particularly described as follows, to wit:

Beginning at a point which is located 825 feet N. 0° -13'E. and 165 feet S. 89° -35'E. from the S.W. corner of said Section 27, said point of beginning being the N.W. corner of Tract E of Survey No. 548; thence extending N. 0° -13'E. on a line parallel to the West line of said Section 27, a distance of 1,157 feet, to a point at the base of the vertical sandstone cliff (rimrocks); thence N. 80° - 59' E. on a line along and approximately parallel to the base of the cliff, a distance of 133.9 feet to a point at the base of the vertical sandstone cliff; thence S. 0° -13'W. on a line parallel with the West line of said Section 27, a distance of 1,179 feet to the N.E. corner of Tract E of said Survey No. 548; thence N. 89° -35'W. a distance of 132 feet to the point of beginning. Said described tract contains 3.54 acres more or less.

I further certify that: said tract is divided into small tracts lettered alphabetically from F to I; that each of the lettered tract are of the dimensions and area shown upon the annexed Plat; the location and boundaries of each lettered tract, and of the whole tract are as shown upon said Plat, and are in accordance with the survey on the ground; that the Plat and Survey were made in May, 1953. Dated this 21st day of May, 1953 A.D.

592

Francis D. Bates
 Francis D. Bates
 Civil Engineer and Land Surveyor
 Reg. No. 322 ES
 State of Montana

Subscribed and Sworn to, before me, a Notary Public in and for the State of Montana,
 this 22 day of May, 1953.

Witness my hand and seal, the day and year herein written.

Louis Monahan
 Notary Public in and for the
 State of Montana, residing in
 Billings, Montana

My commission expires July 10, 1953