

EASEMENT KEYMAP

CITY OF BILLINGS PUBLIC UTILITIES
FOR
ST VINCENT REPLACEMENT HOSPITAL

PREPARED FOR : CITY OF BILLINGS

PREPARED BY : SANDERSON STEWART




75 0 75 150

SCALE: 1" = 150'

AUGUST, 2023

BILLINGS, MONTANA

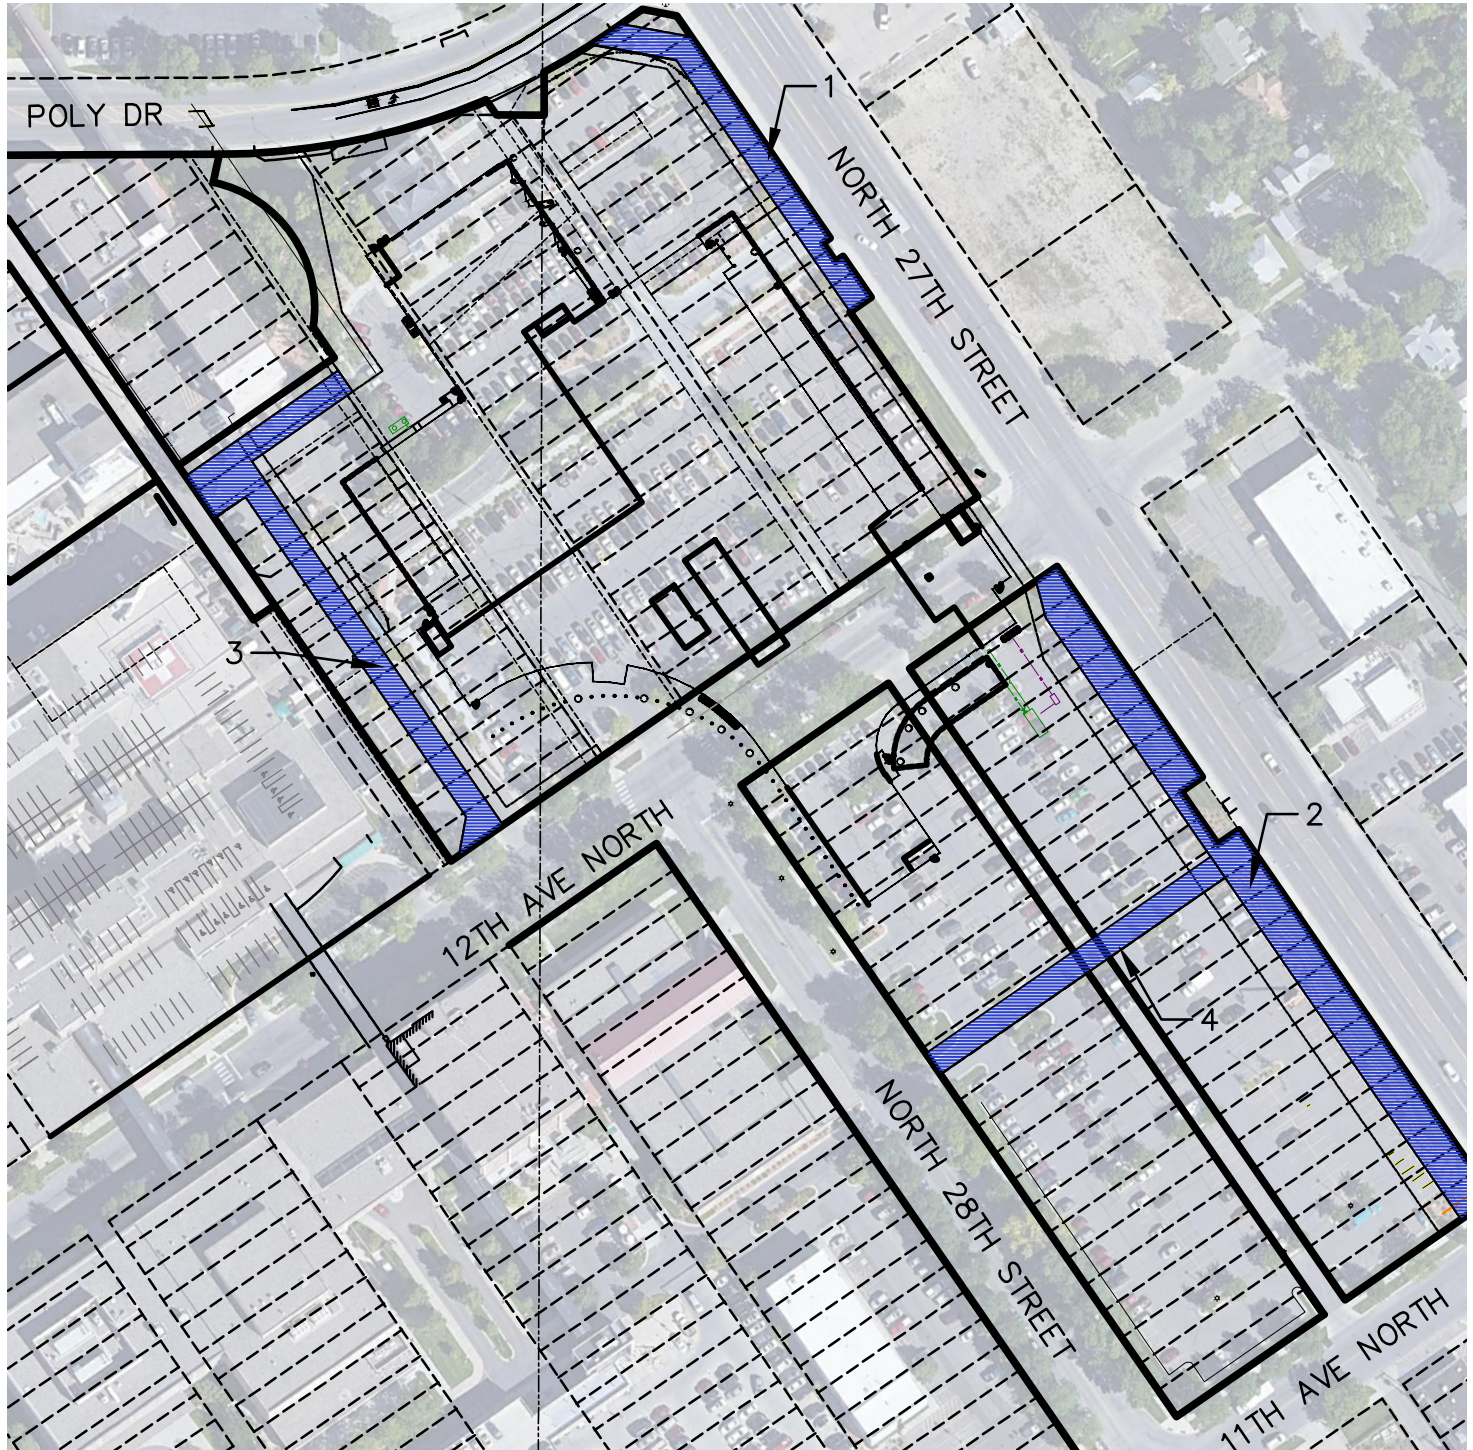

PUBLIC EASEMENT NARRATIVE

1. 20-FT PUBLIC UTILITY EASEMENT FOR RELOCATED SANITARY SEWER AND STORM DRAIN
2. 30-FT PUBLIC UTILITY EASEMENT FOR RELOCATED SANITARY SEWER AND STORM DRAIN
3. PUBLIC UTILITY EASEMENT FOR RELOCATED SANITARY SEWER, STORM DRAIN AND WATER EXTENSION
4. 20-FT PUBLIC UTILITY EASEMENT FOR WATER