


BASIS OF BEARING: AMENDED TRACTS 3-C & 3-D, CERTIFICATE OF SURVEY No. 1834, SECOND AMENDED

- FOUND SURVEY MONUMENT, AS NOTED
- SET 5/8" X 18" REBAR WITH CAP MARKED WITH THE LICENSE NUMBER OF THE UNDERGRAD LAND SURVEYOR AND SANDERSON STEWART
- FOUND MONUMENT BOX
- SET INTERSECTION MONUMENT 5/8" X 18" REBAR WITH CAP MARKED WITH THE LICENSE NUMBER OF THE UNDERGRAD LAND SURVEYOR AND SANDERSON STEWART BILLS WILL BE REPLACED WITH BRASS CAP MONUMENT BOX UPON COMPLETION OF STREET IMPROVEMENTS.



PLAT OF WHISPER RIDGE SUBDIVISION

BEING TRACT 3-C-1 OF AMENDED TRACTS 3-C & 3-D, CERTIFICATE OF SURVEY No. 1834, SECOND AMENDED SITUATED IN THE SE1/4 & SW1/4 OF SECTION 29, T. 1 N., R. 25 E., P.M.M., IN THE CITY OF BILLINGS, YELLOWSTONE COUNTY, MONTANA

PREPARED FOR: AVIARA, INC.
 PREPARED BY: SANDERSON STEWART
 FEBRUARY, 2012
 BILLINGS, MONTANA

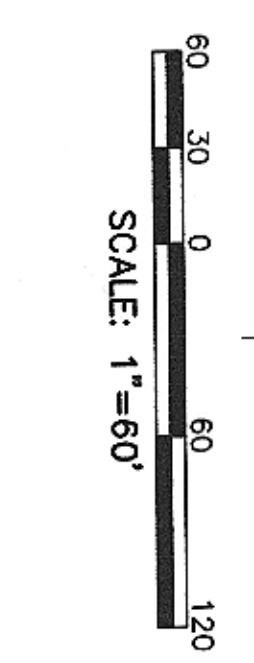

VICINITY MAP
 NOT TO SCALE

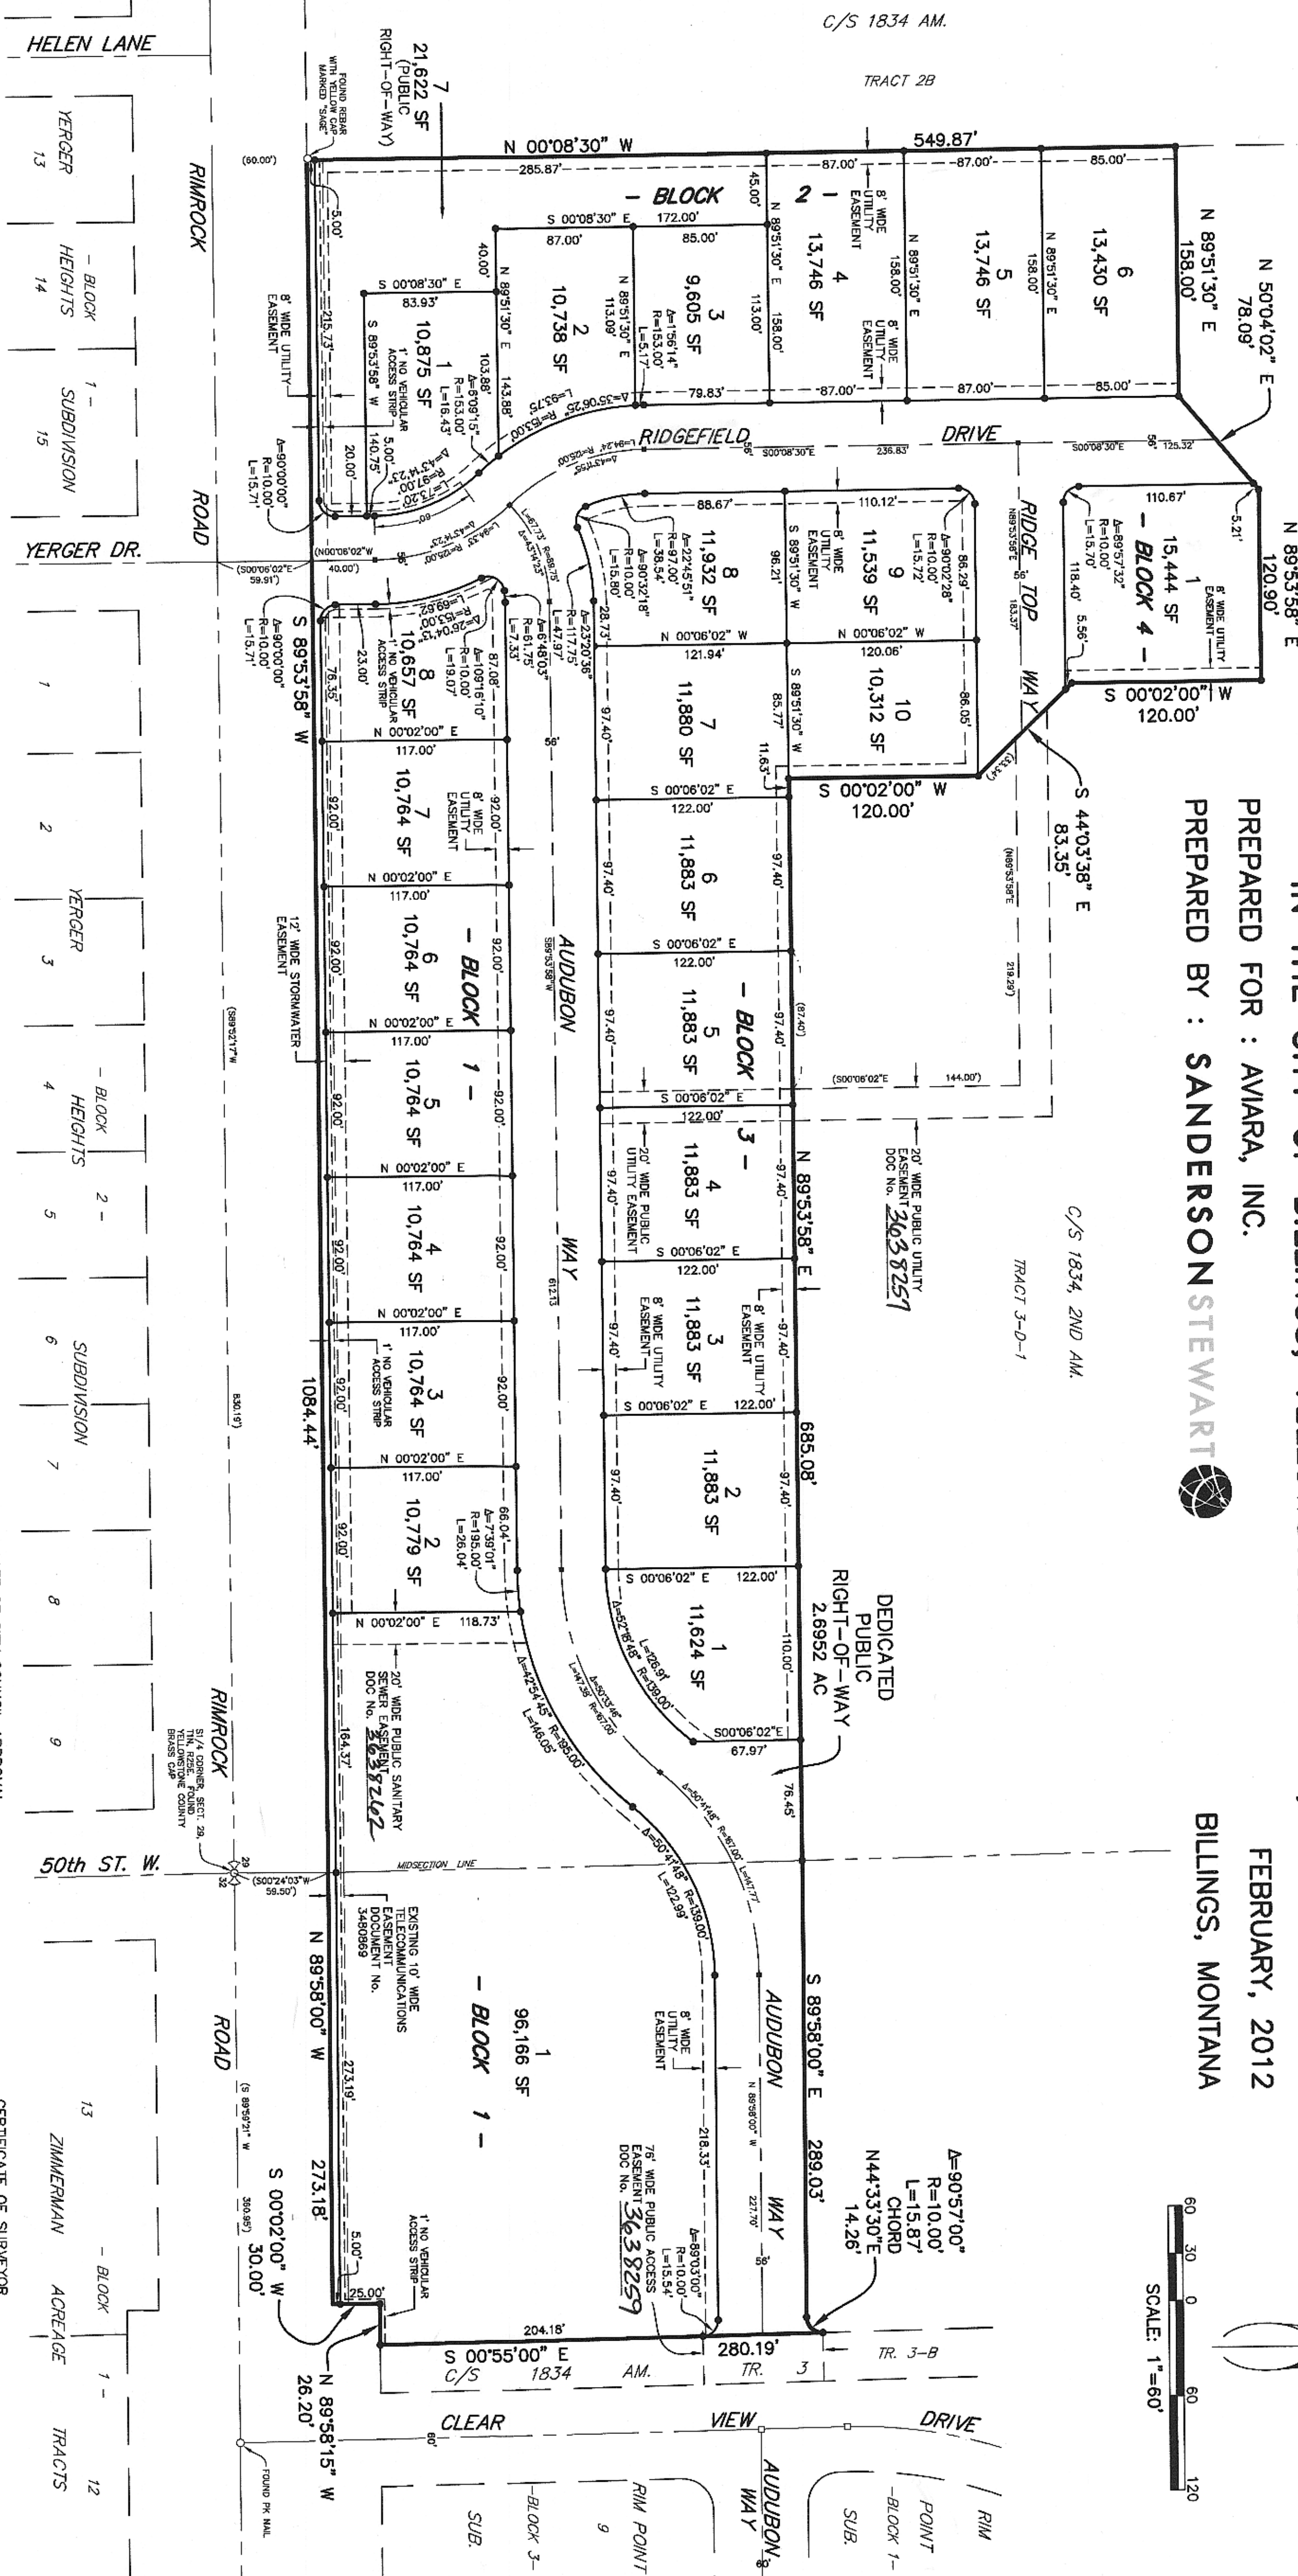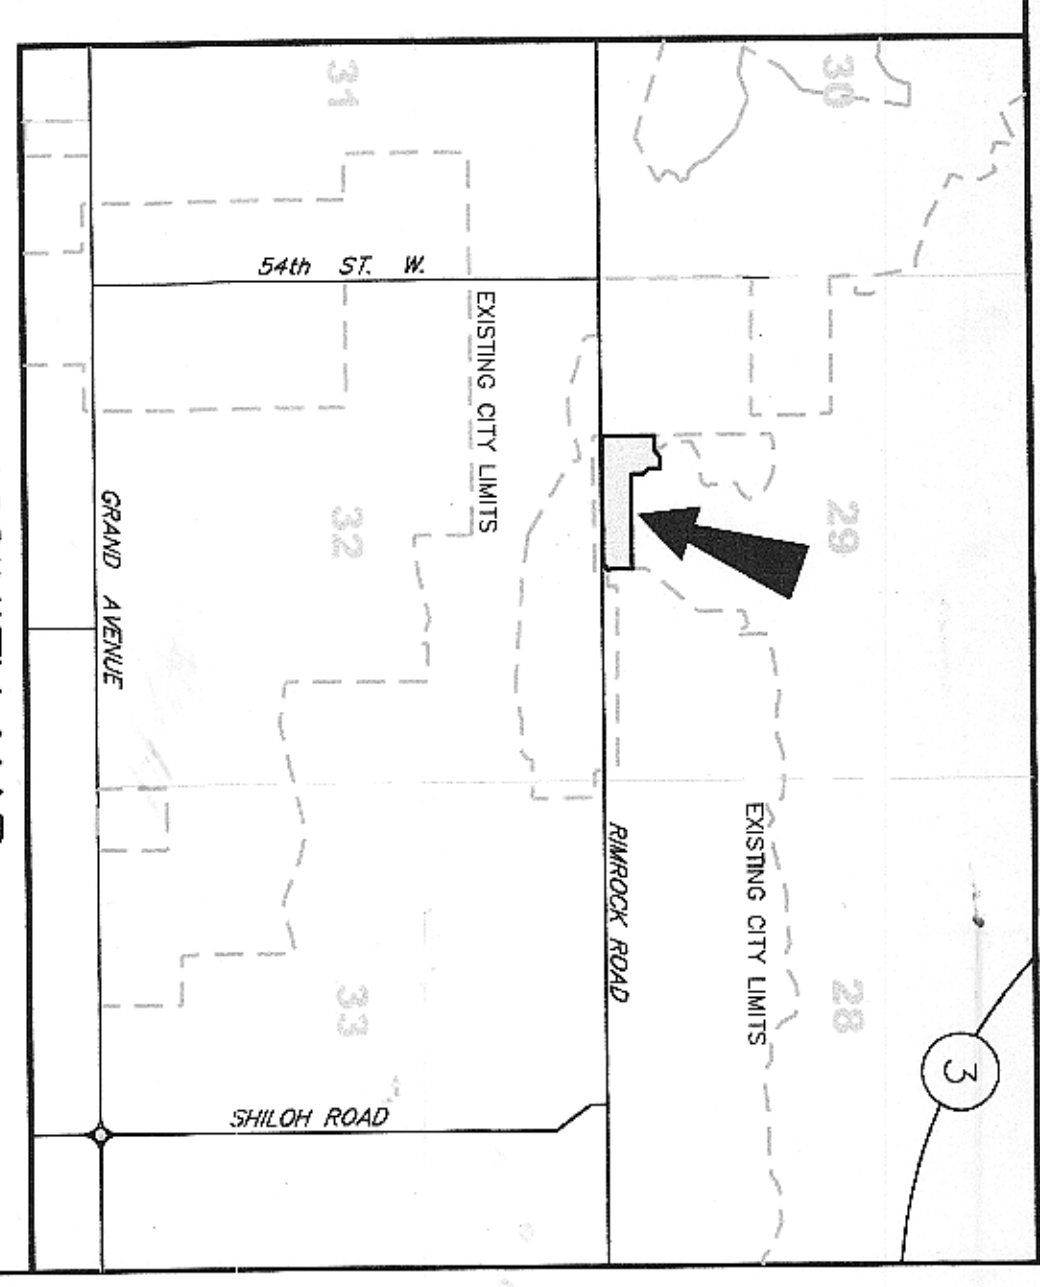

ERRORS AND OMISSIONS REVIEW
 I hereby certify that I have examined the original and foregoing plat for errors and omissions in computation and drafting and find that said plat conforms with the requirements of the laws of the State of Montana and the rules and regulations of the Board of Land Surveyors of the State of Montana. I have also examined the original and foregoing plat for errors and omissions in computation and drafting and find that said plat conforms with the requirements of the laws of the State of Montana and the rules and regulations of the Board of Land Surveyors of the State of Montana.

CERTIFICATE OF CITY ENGINEER'S OFFICE
 I hereby certify that the original and foregoing plat conforms with Section 76-4-126(2)(b), M.C.A., for the removal of sanitary restrictions since the plat is made a matter of public record and the disposal of sewage and solid waste. IN WITNESS WHEREOF, I have assigned this CERTIFICATE OF APPROVAL, this 27th day of February, 2012.

CERTIFICATE OF CITY COUNCIL APPROVAL
 STATE OF MONTANA)
 County of Yellowstone)
 I, the Mayor of the City of Billings, Montana, do hereby certify that the original and foregoing plat conforms with the requirements of the laws of the State of Montana, and that the same is a matter of public record and the disposal of sewage and solid waste. IN WITNESS WHEREOF, I have set my hand and the seal of the City of Billings, Montana, this 27th day of February, 2012.

CERTIFICATE OF SURVEYOR
 STATE OF MONTANA)
 County of Yellowstone)
 The undersigned, a Montana Registered Land Surveyor, being duly sworn, deposes and says that during the month of February, 2012, a survey was made of the land shown on the foregoing plat in accordance with the laws of the State of Montana, and in accordance with the request of the owner thereof and in conformity with the Montana Subdivision and Platting Act; and subdivision, description of boundaries and area shown on the annexed plat; that the monuments found and set out on the annexed plat; that the monuments shown hereon and set out on the annexed plat are in place and the true area is 11,816.00 acres and the net area is 11,814.00 acres.

CERTIFICATE OF CITY ATTORNEY
 This document has been reviewed by the City Attorney's office and is acceptable to them.
 Date: 8-8-12
 Reviewed by: *[Signature]*

NOTICE OF APPROVAL
 STATE OF MONTANA)
 County of Yellowstone)
 This plat has been approved for filing by the Yellowstone County Board of Planning and Zoning in accordance with the recommendations of this board.
 Date: 8-17-2012
 By: *[Signature]*
 Executive Secretary

CITY OF BILLINGS, MONTANA
 By: *[Signature]*
 Mayor

SANDERSON STEWART
 By: *[Signature]*
 Montana Registration No. 8377-S

CERTIFICATE OF COUNTY TREASURER
 I hereby certify that all real property taxes and special assessments have been paid per 76-5-103(1)(b), 76-5-207(3), M.C.A.
 Date: 8-17-2012
 Yellowstone County Treasurer
 By: *[Signature]*
 Deputy

PUBLIC UTILITY EASEMENT
 DOCUMENT No. 3638251

PUBLIC ACCESS EASEMENT
 DOCUMENT No. 3638258, 3638259

WARRANTY DEED
 DOCUMENT No. 3638256

SUBDIVISION IMPROVEMENT AGREEMENT
 DOCUMENT No. 3638254

CONSENT TO PLATTING
 DOCUMENT No. 3638253

RELEASE OF EASEMENT
 DOCUMENT No. 3638241

PUBLIC SANITARY SEWER EASEMENT
 DOCUMENT No. 3638242

Dec. No. 3638243
RESTRICTIONS 3638255

STATE OF MONTANA
 County of Yellowstone)
 I, the Clerk of the County of Yellowstone, do hereby certify that the original and foregoing plat conforms with the requirements of the laws of the State of Montana, and that the same is a matter of public record and the disposal of sewage and solid waste. IN WITNESS WHEREOF, I have set my hand and the seal of the County of Yellowstone, Montana, this 27th day of February, 2012.

STATE OF MONTANA
 County of Yellowstone)
 On this 27th day of February, 2012, before me, the undersigned Notary Public for the State of Montana, personally appeared *[Signature]*, known to me to be the person named BUSCHER CONSTRUCTION & DEVELOPMENT, INC., and acknowledged to me that said corporation executed the same. Witness my hand and seal the day and year herein above written.

STATE OF MONTANA
 County of Yellowstone)
 On this 27th day of February, 2012, before me, the undersigned Notary Public for the State of Montana, personally appeared *[Signature]*, known to me to be the person named SANDERSON STEWART, and acknowledged to me that said corporation executed the same. Witness my hand and seal the day and year herein above written.

STATE OF MONTANA
 County of Yellowstone)
 On this 27th day of February, 2012, before me, the undersigned Notary Public for the State of Montana, personally appeared *[Signature]*, known to me to be the person named AVIARA, INC., and acknowledged to me that said corporation executed the same. Witness my hand and seal the day and year herein above written.

STATE OF MONTANA
 County of Yellowstone)
 On this 27th day of February, 2012, before me, the undersigned Notary Public for the State of Montana, personally appeared *[Signature]*, known to me to be the person named SANDERSON STEWART, and acknowledged to me that said corporation executed the same. Witness my hand and seal the day and year herein above written.

