


AREA USE LEGEND

- Building Service Area
- Floor Service Area
- Major Vertical Penetration
- Occupant Area
- Parking


AREA SCHEDULE

Level	Function	Area
LEVEL 1	Building Service Area	770 SF
LEVEL 1	Floor Service Area	1029 SF
LEVEL 1	Major Vertical Penetration	589 SF
LEVEL 1	Occupant Area	16044 SF
LEVEL 1	Parking	15894 SF
LEVEL 2	Building Service Area	586 SF
LEVEL 2	Major Vertical Penetration	427 SF
LEVEL 2	Parking	32906 SF
LEVEL 3	Major Vertical Penetration	564 SF
LEVEL 3	Parking	33353 SF
LEVEL 4	Major Vertical Penetration	564 SF
LEVEL 4	Parking	33355 SF
LEVEL 5	Major Vertical Penetration	564 SF
LEVEL 5	Parking	33439 SF


5 LEVEL 1 - AREA USE PLAN
1/16" = 1'-0"

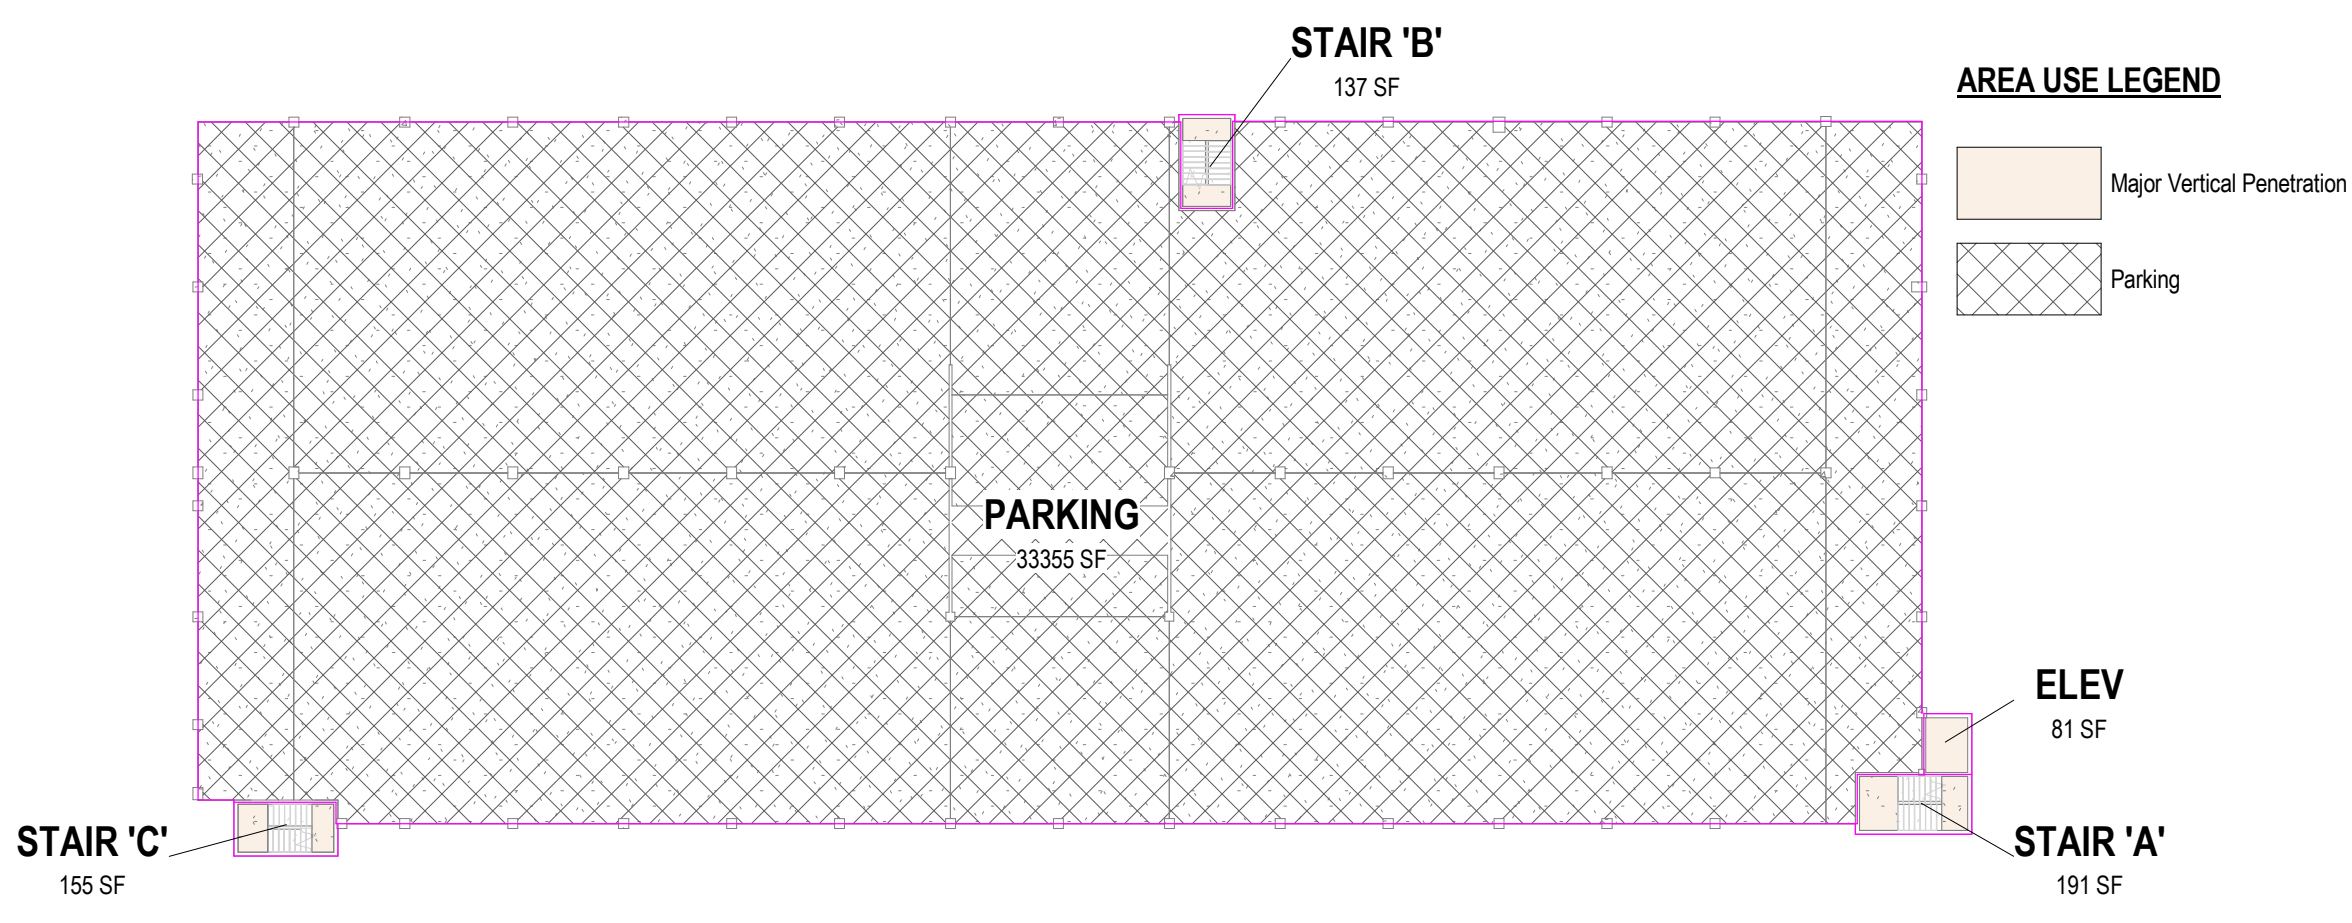


9 LEVEL 4 - AREA USE PLAN
1/32" = 1'-0"

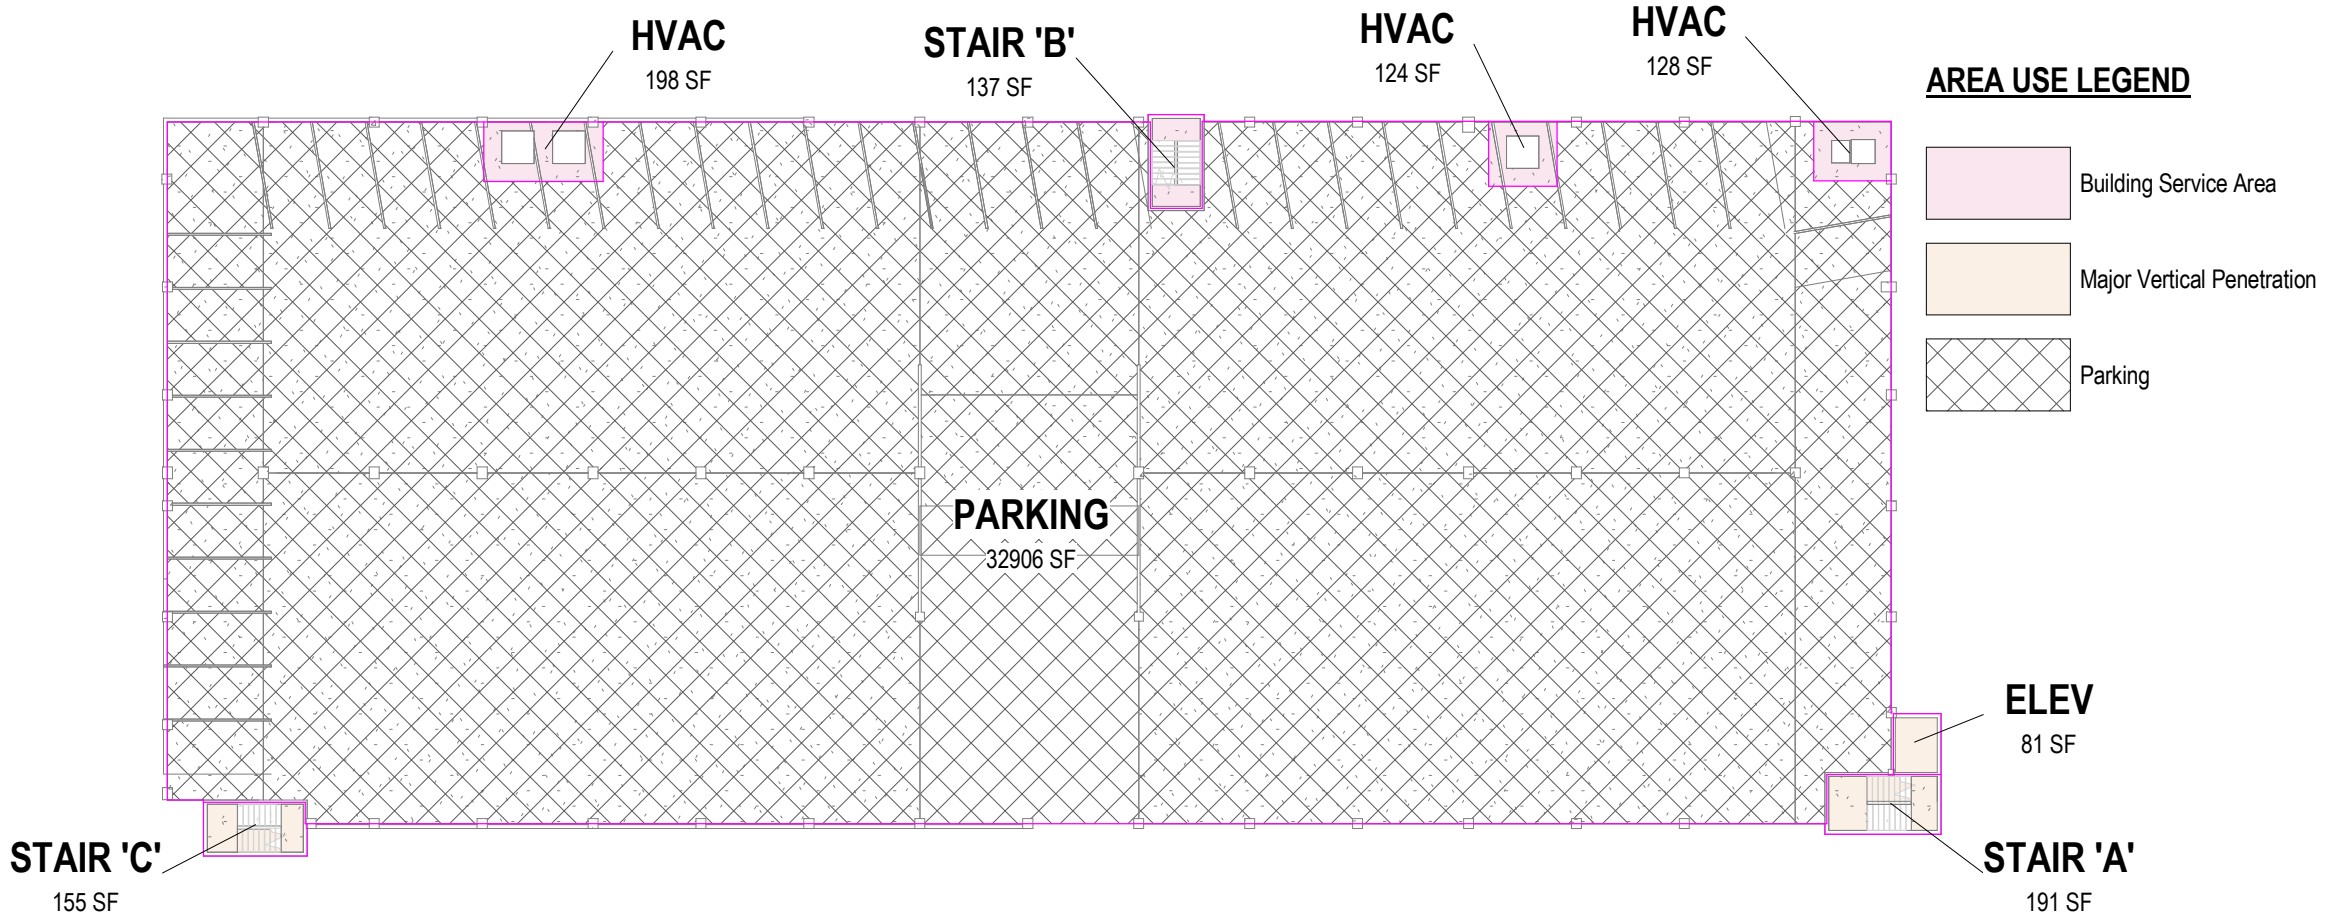

11 LEVEL 2 - AREA USE PLAN
1/32" = 1'-0"

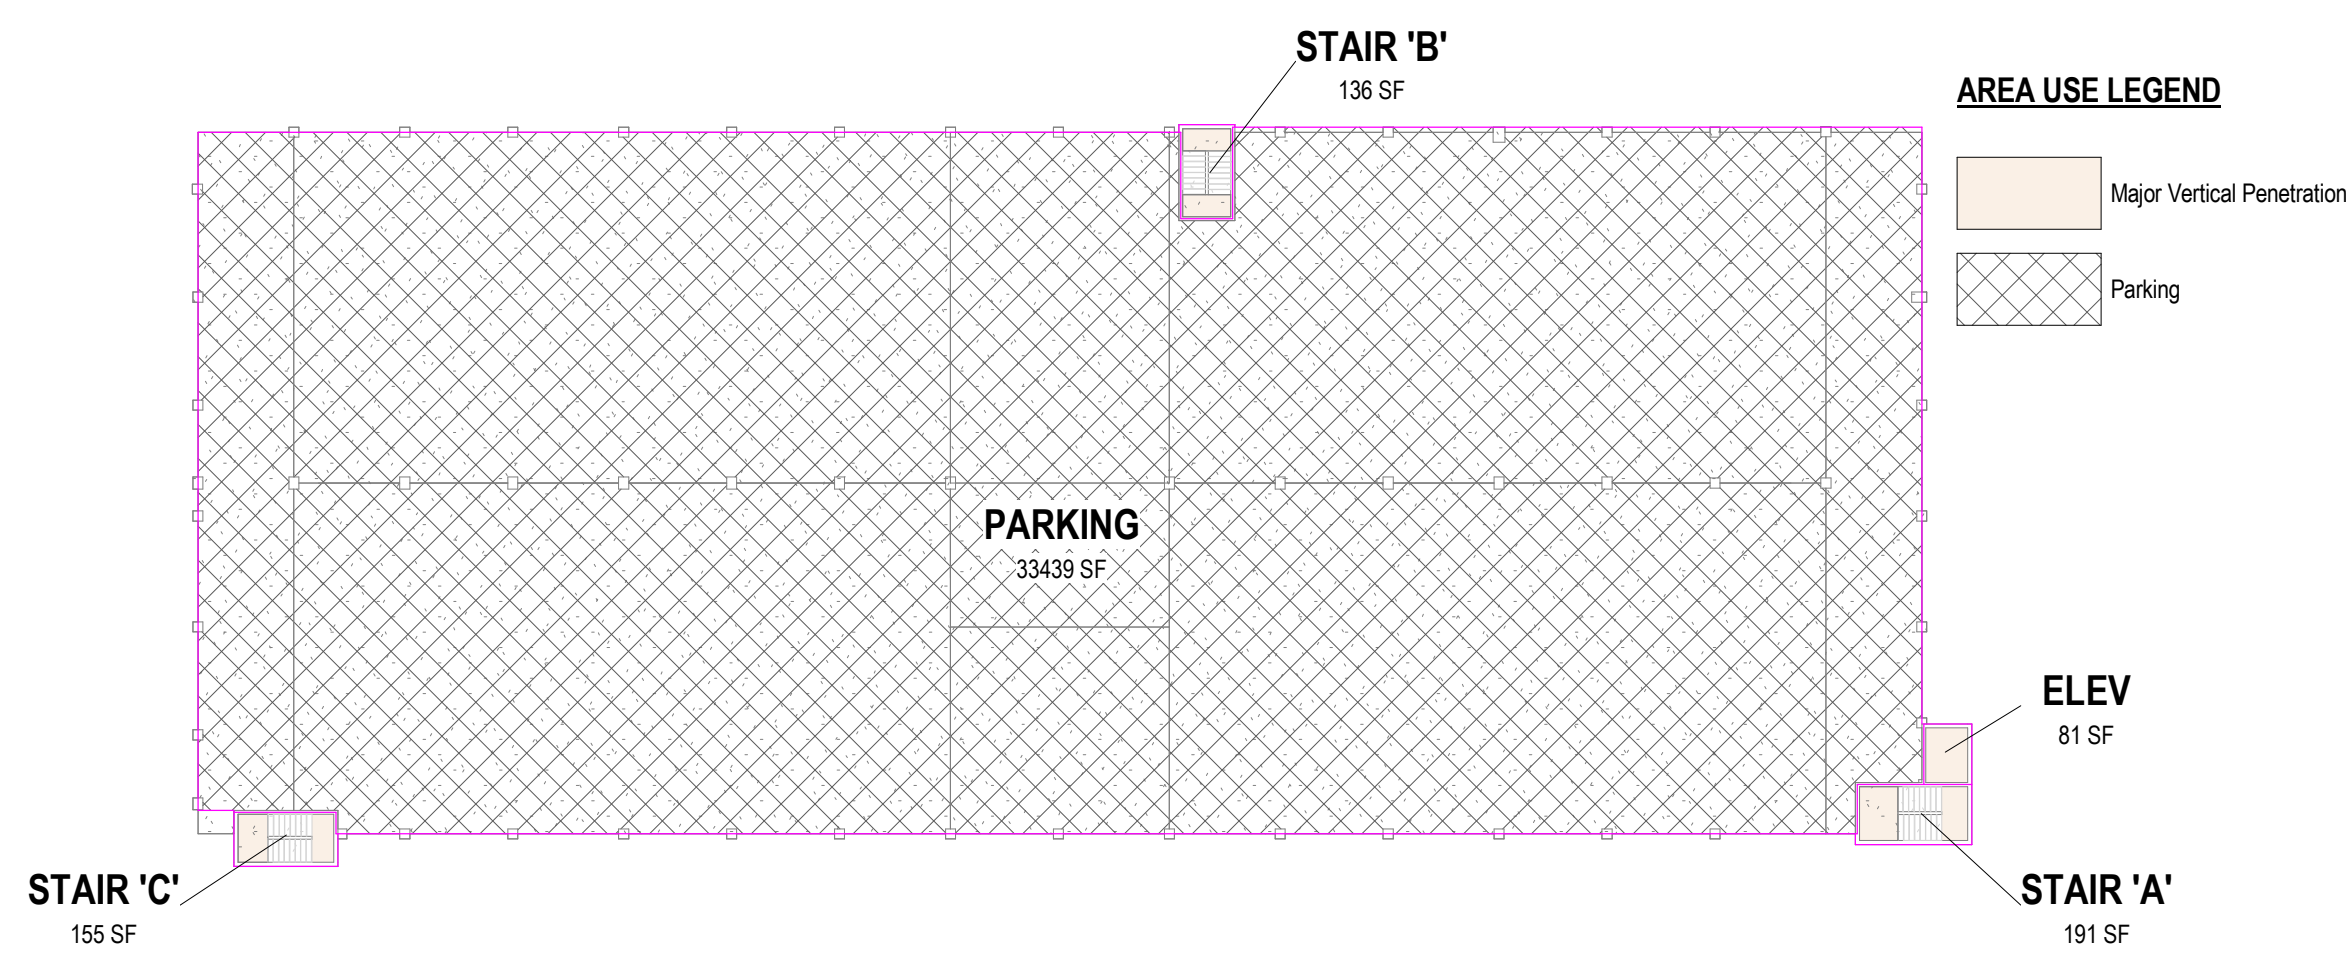

13 LEVEL 5 - AREA USE PLAN
1/32" = 1'-0"

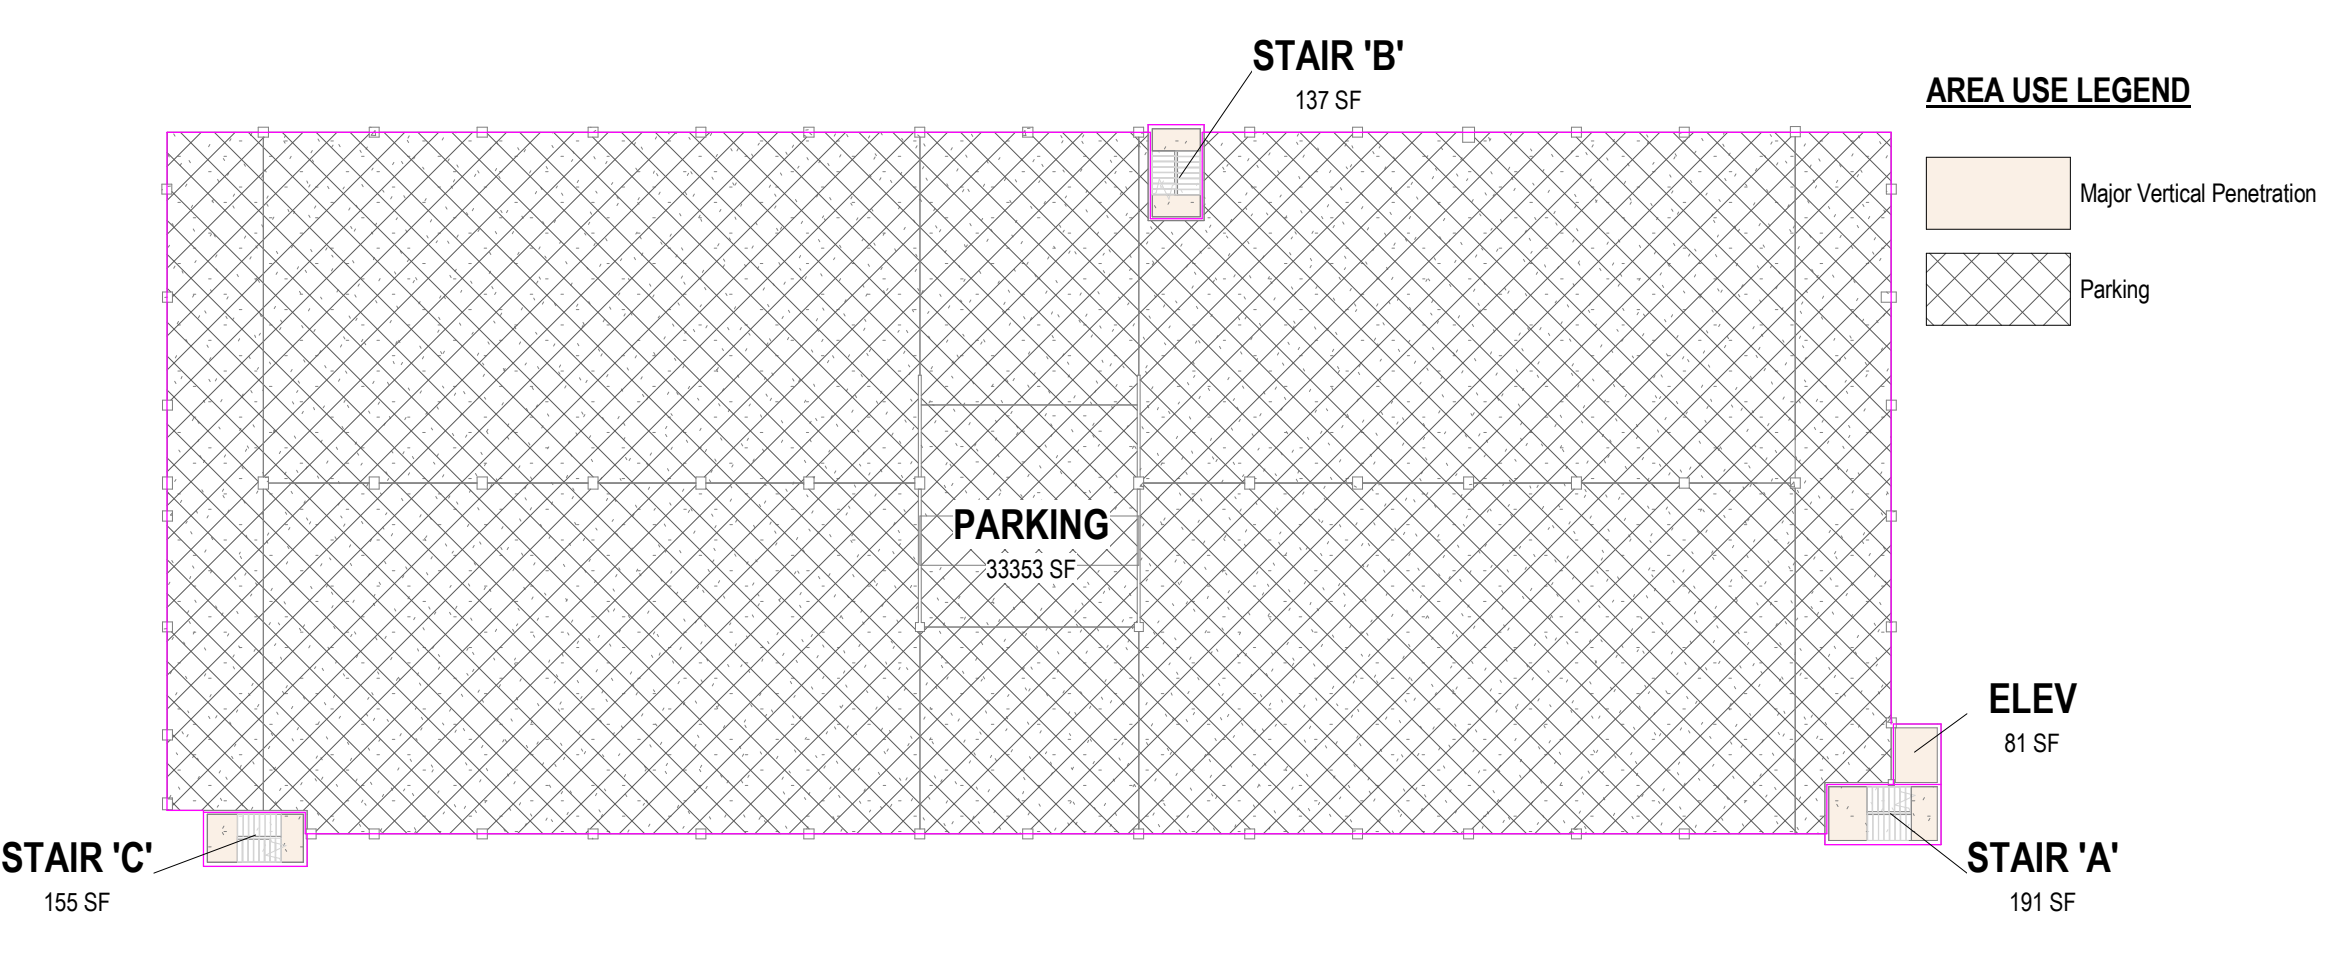

15 LEVEL 3 - AREA USE PLAN
1/32" = 1'-0"

11/9/2023 3:35:00 PM

sheet INTERIOR AREA PLAN
 project Billings Park One - Parking Garage
 owner City of Billings

project # 23168
 revision _____ date _____

phase _____
 NOT FOR CONSTRUCTION

