

EXHIBIT A

SID 1430 EXHIBIT

ANNAFELD SUBDIVISION, SIXTH FILING, PHASE I


PREPARED FOR : CITY OF BILLINGS

DECEMBER, 2025

PREPARED BY :



BILLINGS, MONTANA

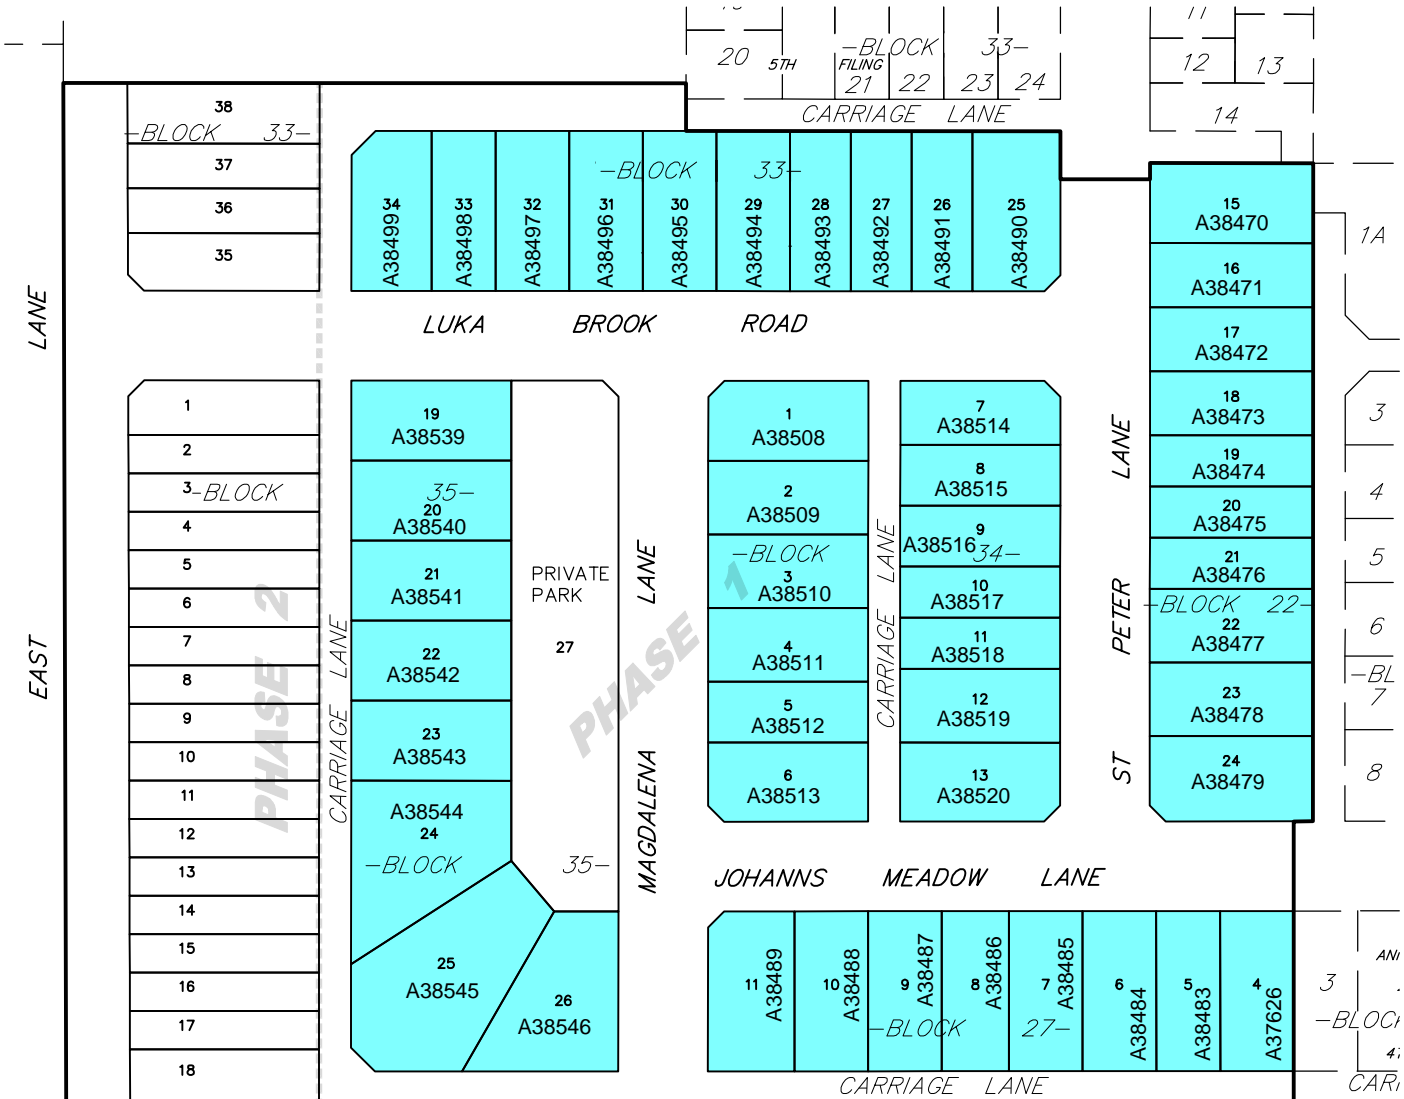

LOT 15A-1
 - BLOCK 22 -
 ANNAFELD SUBDIVISION, FIFTH FILING

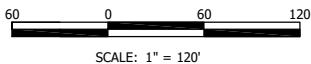


EXHIBIT A

SID 1430 EXHIBIT

ANNAFELD SUBDIVISION, SEVENTH FILING

PREPARED FOR : CITY OF BILLINGS

DECEMBER, 2025

PREPARED BY :



BILLINGS, MONTANA

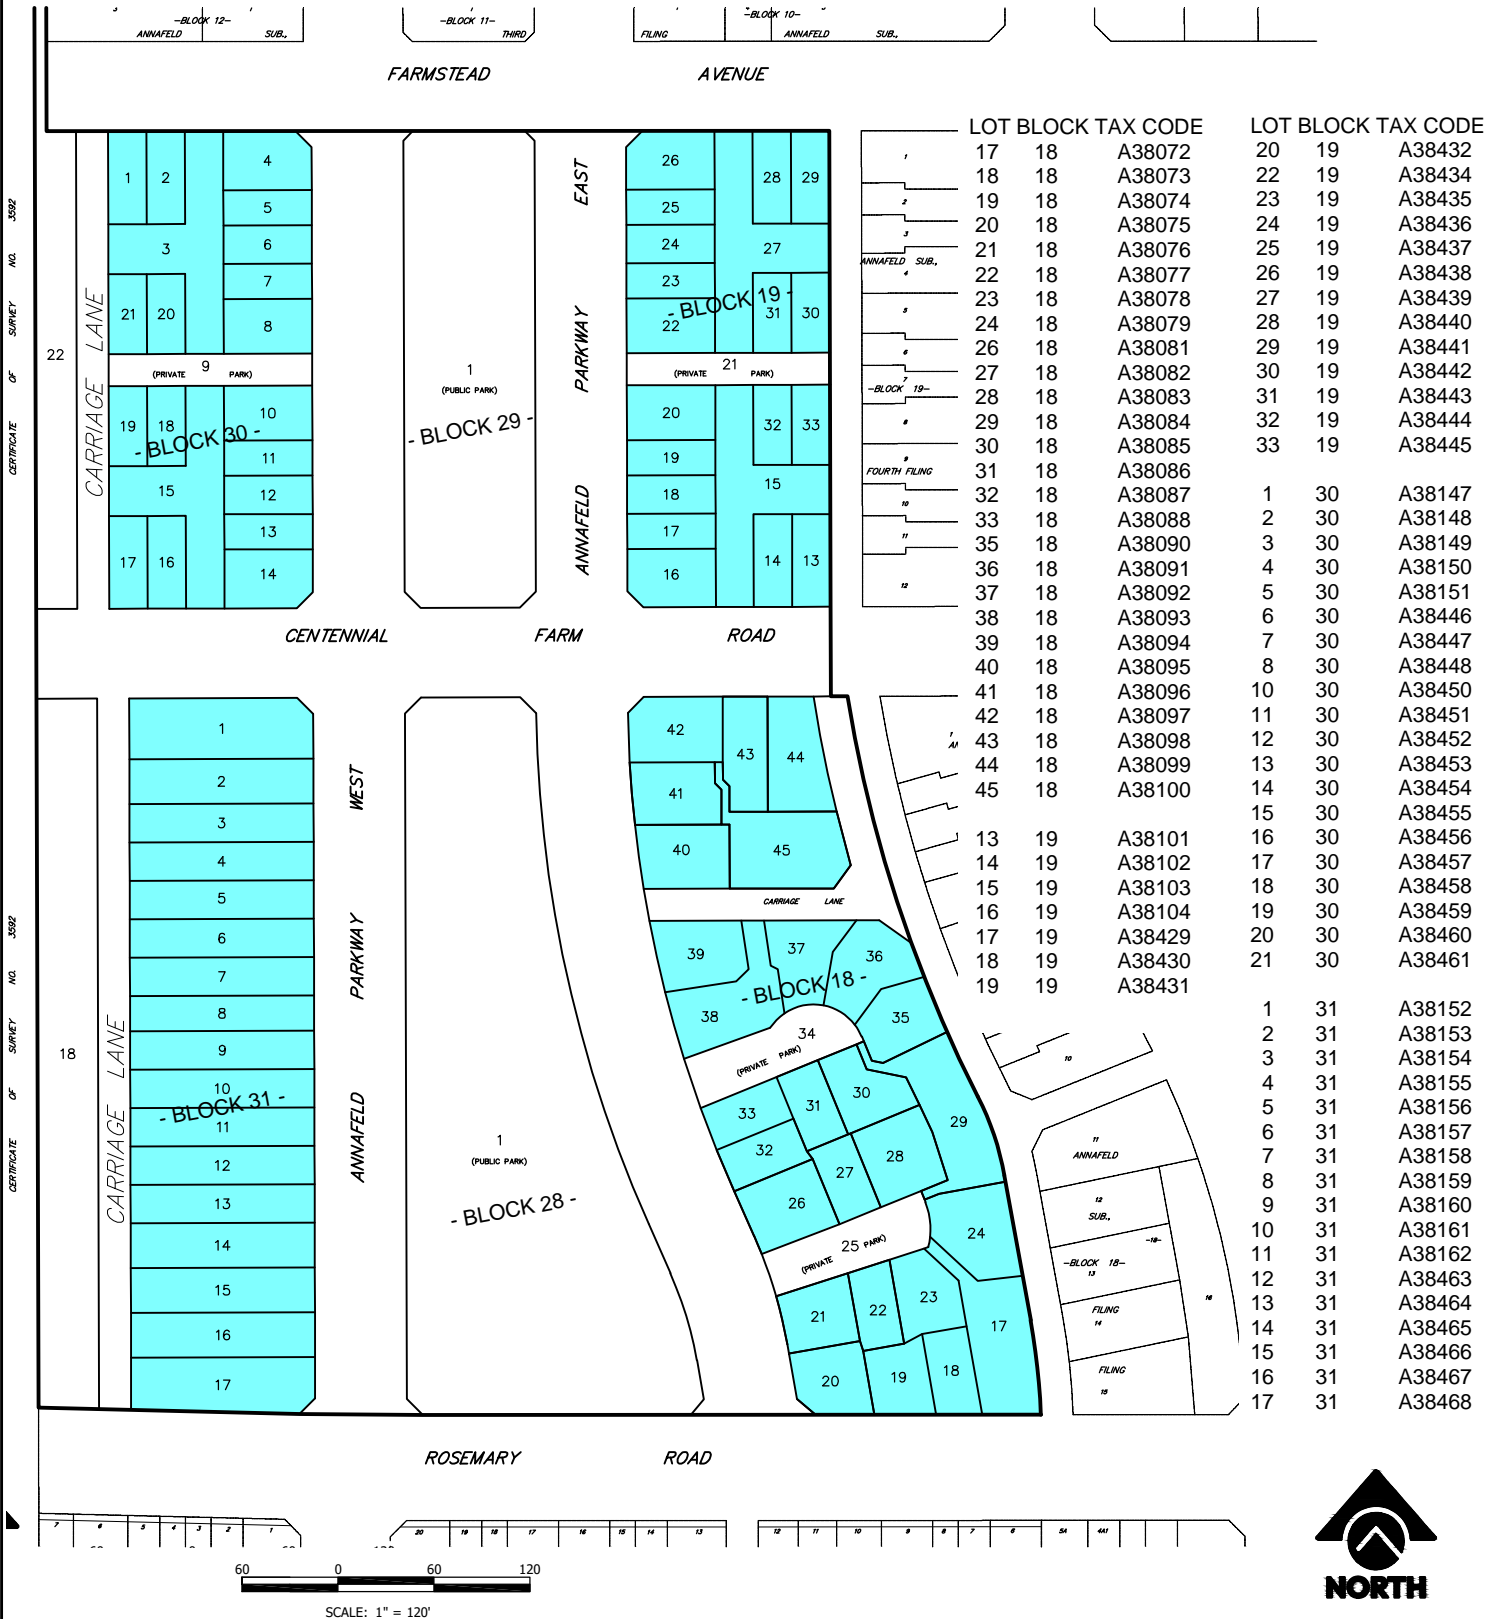


EXHIBIT A

SID 1430 EXHIBIT

ANNAFELD NORTH SUBDIVISION, FIRST FILING


PREPARED FOR : CITY OF BILLINGS

DECEMBER, 2025

PREPARED BY :



BILLINGS, MONTANA

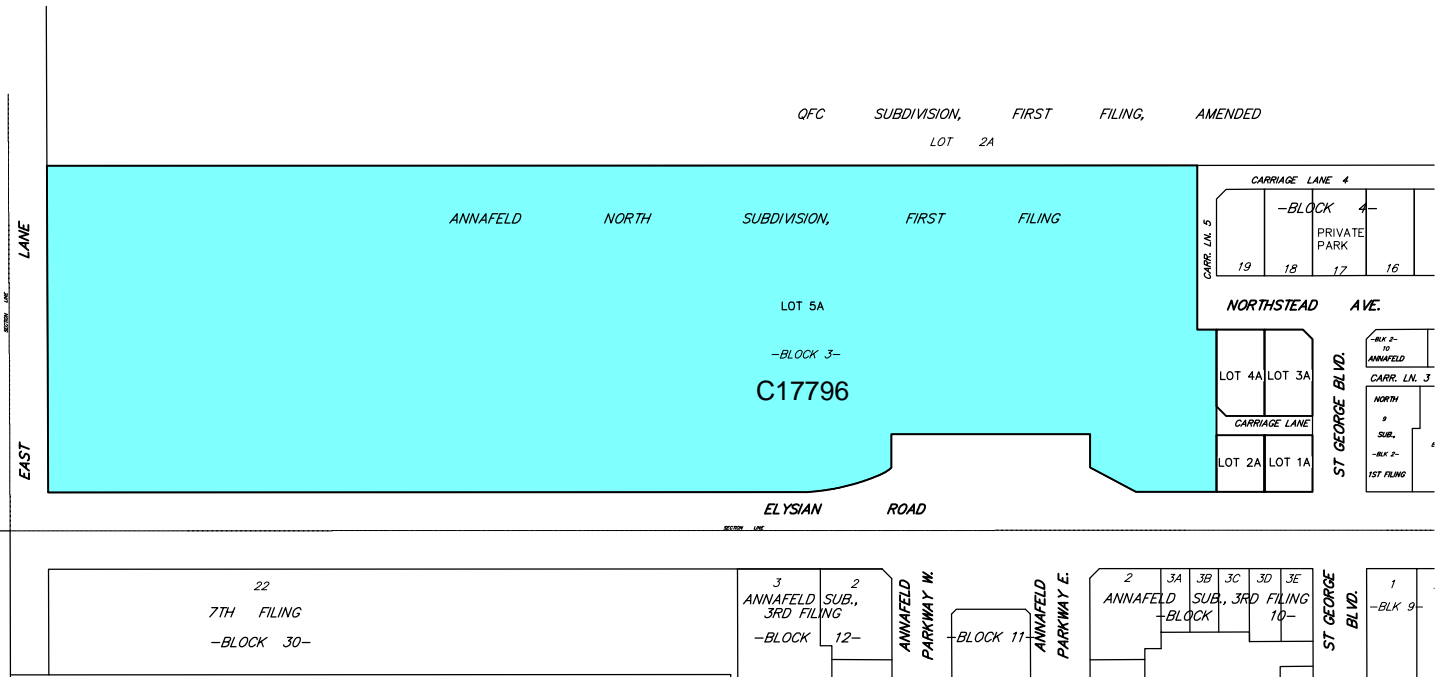

SCALE: 1" = 200'