

STATE OF TEXAS:
COUNTY OF _____:

KNOW ALL MEN BY THESE PRESENTS: THAT GARY L. MARTIN & MINA K. MARTIN, BEING THE OWNERS OF LOT 27, LOG COUNTRY COVE, UNIT ONE, A SUBDIVISION LOCATED IN BURNET COUNTY, TEXAS AS SHOWN ON PLAT RECORDED IN CABINET 3, SLIDE 34C OF THE PLAT RECORDS OF BURNET COUNTY, TEXAS, AND BEING DESCRIBED IN VOLUME 943, PAGE 643 OF THE REAL PROPERTY RECORDS OF BURNET COUNTY, TEXAS, DO HEREBY REPLAT THE SAME AS SHOWN HEREON AND DOES HEREBY ADOPT THIS PLAT OF SAID SUBDIVISION TO BE KNOWN AS "LOTS 27A & 27B, LOG COUNTRY COVE, UNIT ONE" AS THE OFFICIAL PLAT OF SAME AND DOES HEREBY DEDICATE THE STREETS AND EASEMENTS SHOWN HEREON TO THE USE OF THE PUBLIC

IN WITNESS WHEREOF, HAS THE PRESENTS TO BE SIGNED ON THIS _____ DAY OF _____, 2026.

GARY L. MARTIN – OWNER

MINA K. MARTIN – OWNER

STATE OF TEXAS:
COUNTY OF _____:

BEFORE ME, IN AND FOR SAID COUNTY AND STATE, ON THIS DAY PERSONALLY APPEARED GARY L. MARTIN & MINA K. MARTIN, KNOWN TO ME TO BE THE PERSONS WHOSE NAMES ARE SUBSCRIBED TO THE FOREGOING INSTRUMENTS AND ACKNOWLEDGED THAT THEY EXECUTED THE SAME FOR THE PURPOSE AND CONSIDERATION THEREIN EXPRESSED.

GIVEN UNDER MY HAND AND SEAL OF OFFICE THIS _____ DAY OF _____, 2026.

NOTARY PUBLIC IN AND FOR THE STATE OF TEXAS

STATE OF TEXAS:
COUNTY OF BURNET:

THE ATTACHED PLAT OF ALL OF LOT 27, LOG COUNTRY COVE, UNIT ONE, A SUBDIVISION LOCATED IN BURNET COUNTY, TEXAS AS SHOWN ON PLAT RECORDED IN CABINET 3, SLIDE 34C OF THE PLAT RECORDS OF BURNET COUNTY, TEXAS, TO BE KNOWN AS "LOTS 27A & 27B, LOG COUNTRY COVE, UNIT ONE", WAS FOUND TO COMPLY WITH THE STATUTES AND LAWS OF THE STATE OF TEXAS AND WAS APPROVED FOR FILING THEREOF IN THE PLAT RECORDS OF BURNET COUNTY, TEXAS.

TO CERTIFY WHICH, THE UNDERSIGNED AS COUNTY JUDGE OF BURNET COUNTY, TEXAS,

THIS _____ DAY OF _____, 2026.

ATTEST:

JIM LUTHER, COMMISSIONER PRECINCT 1

BRYAN WILSON, COUNTY JUDGE, BURNET COUNTY, TEXAS

STATE OF TEXAS:
COUNTY OF BURNET:

I, K.C. LUST, A REGISTERED PROFESSIONAL LAND SURVEYOR IN THE STATE OF TEXAS, DO HEREBY CERTIFY THAT THIS REPLAT OF "LOTS 27A & 27B, LOG COUNTRY COVE, UNIT ONE" WAS PREPARED FROM AN ACTUAL SURVEY MADE ON THE GROUND UNDER MY DIRECT SUPERVISION, AND THAT SAID PLAT IS A TRUE AND CORRECT REPRESENTATION TO THE BEST OF MY BELIEFS AND KNOWLEDGE.

WITNESS MY HAND AND SEAL THIS 15TH DAY OF APRIL, 2026.

K.C. LUST, R.P.L.S. NO. 5273


PRELIMINARY – ADMINISTRATIVE REVIEW
PURSUANT TO THE STATE OF TEXAS ADMINISTRATIVE CODE SECTION 138.33(e), THIS DOCUMENT IS "PRELIMINARY. THIS DOCUMENT SHALL NOT BE RECORDED FOR ANY PURPOSE AND SHALL NOT BE USED OR VIEWED OR RELIED UPON AS A FINAL SURVEY DOCUMENT"

NOTES:


1. WATER WILL BE PROVIDED BY WELL.
2. WASTE WATER WILL BE SUPPORTED BY O.S.S.F.
3. GARBAGE PICKUP IS AVAILABLE BY COMMERCIAL FIRM.
4. THIS PLAT WAS PREPARED IN CONFORMANCE WITH THE BURNET COUNTY CURRENT SUBDIVISION REGULATIONS.
5. THIS PLAT HEREBY DELETES AND TAKES PLACE OF LOT 27, LOG COUNTRY COVE, UNIT ONE, A SUBDIVISION LOCATED IN BURNET COUNTY, TEXAS, AS SHOWN ON PLAT RECORDED IN CABINET 3, SLIDE 34C OF THE PLAT RECORDS OF BURNET COUNTY, TEXAS.
6. ALL OF THE SUBJECT PROPERTY IS LOCATED WITHIN ZONE X (AREAS OUTSIDE THE 100 YR FLOOD) AS GRAPHICALLY IDENTIFIED ON FEMA F.I.R.M., MAP NO. 48053C0450F, EFFECTIVE 03/05/2012.
7. SUBJECT TO ALL CURRENT LAND USE ORDINANCES AND SUBDIVISION REGULATIONS OF BURNET COUNTY, TEXAS.
8. BASIS OF BEARINGS: TEXAS COORDINATE SYSTEM – NAD 83, CENTRAL ZONE.
9. THE COORDINATES SHOWN HEREON ARE GRID VALUES, FOR SURFACE VALUES APPLY A COMBINED SCALE FACTOR OF 1.00014216 FEET.
10. EACH AND EVERY ON-SITE SEWAGE FACILITY INSTALLED ON LOTS 27A & 27B MUST BE PERMITTED, INSPECTED AND APPROVED FOR OPERATION UNDER THOSE TERMS, STANDARDS AND REQUIREMENTS OF THE TEXAS COMMISSION ON ENVIRONMENTAL QUALITY AND LOWER COLORADO RIVER AUTHORITY AS ARE IN EFFECT AT THE TIME SUCH APPLICATIONS FOR PERMITS ARE MADE. THESE LOTS MAY REQUIRE PROFESSIONALLY DESIGNED WASTEWATER DISPOSAL SYSTEMS DUE TO TOPOGRAPHICAL, GEOLOGICAL AND WATER WELL CONSIDERATIONS.
11. TRANSMISSION LINE EASEMENT GRANTED TO L.C.R.A. – 1/307, 612 MISCELLANEOUS DEED RECORDS OF BURNET COUNTY, TEXAS.
12. THE COUNTY SHALL NOT BE RESPONSIBLE FOR THE QUANTITY OF QUALITY OF A RELIABLE WATER SOURCE.




LEGEND	
●	1/2" IRON PIN FOUND (UNLESS NOTED)
○	SET 1/2" IRON PIN WITH CUPLIN PROPERTY CAP
.....	VOLUME/PAGE
P.R.B.C.	PLAT RECORDS BURNET CO.
D.R.B.C.	DEED RECORDS BURNET CO.
()	RECORD INFO/SUBJECT
B.S.L.	BLDG. SETBACK LINE

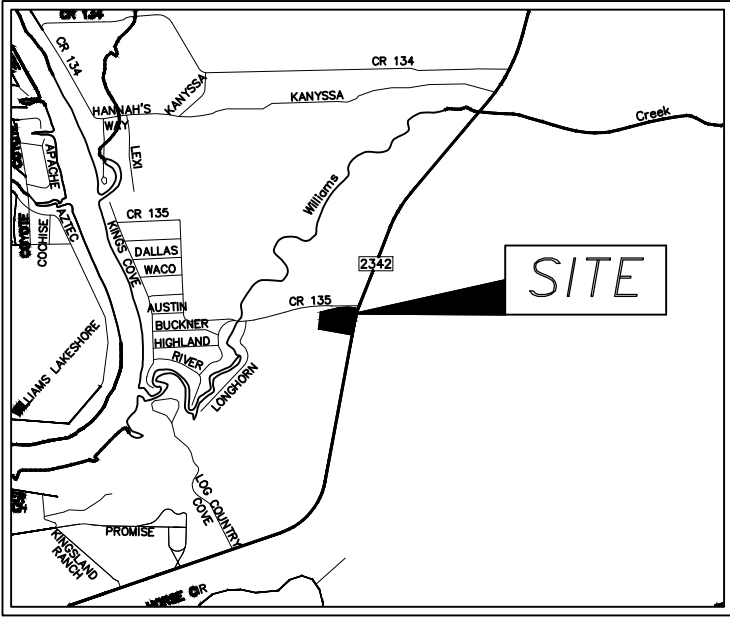

LOCATION MAP
NOT TO SCALE

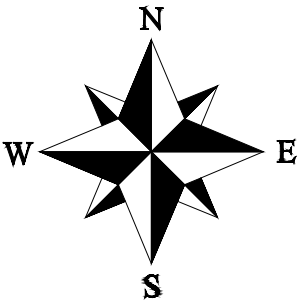

CURVE TABLE				
CURVE	RADIUS	ARC LEN	CHD LEN	CHD BRG
C1	2904.79'	193.65'	193.62'	S12°58'02"W
(C1)	2904.79	193.01'	192.98'	S13°06'53"W

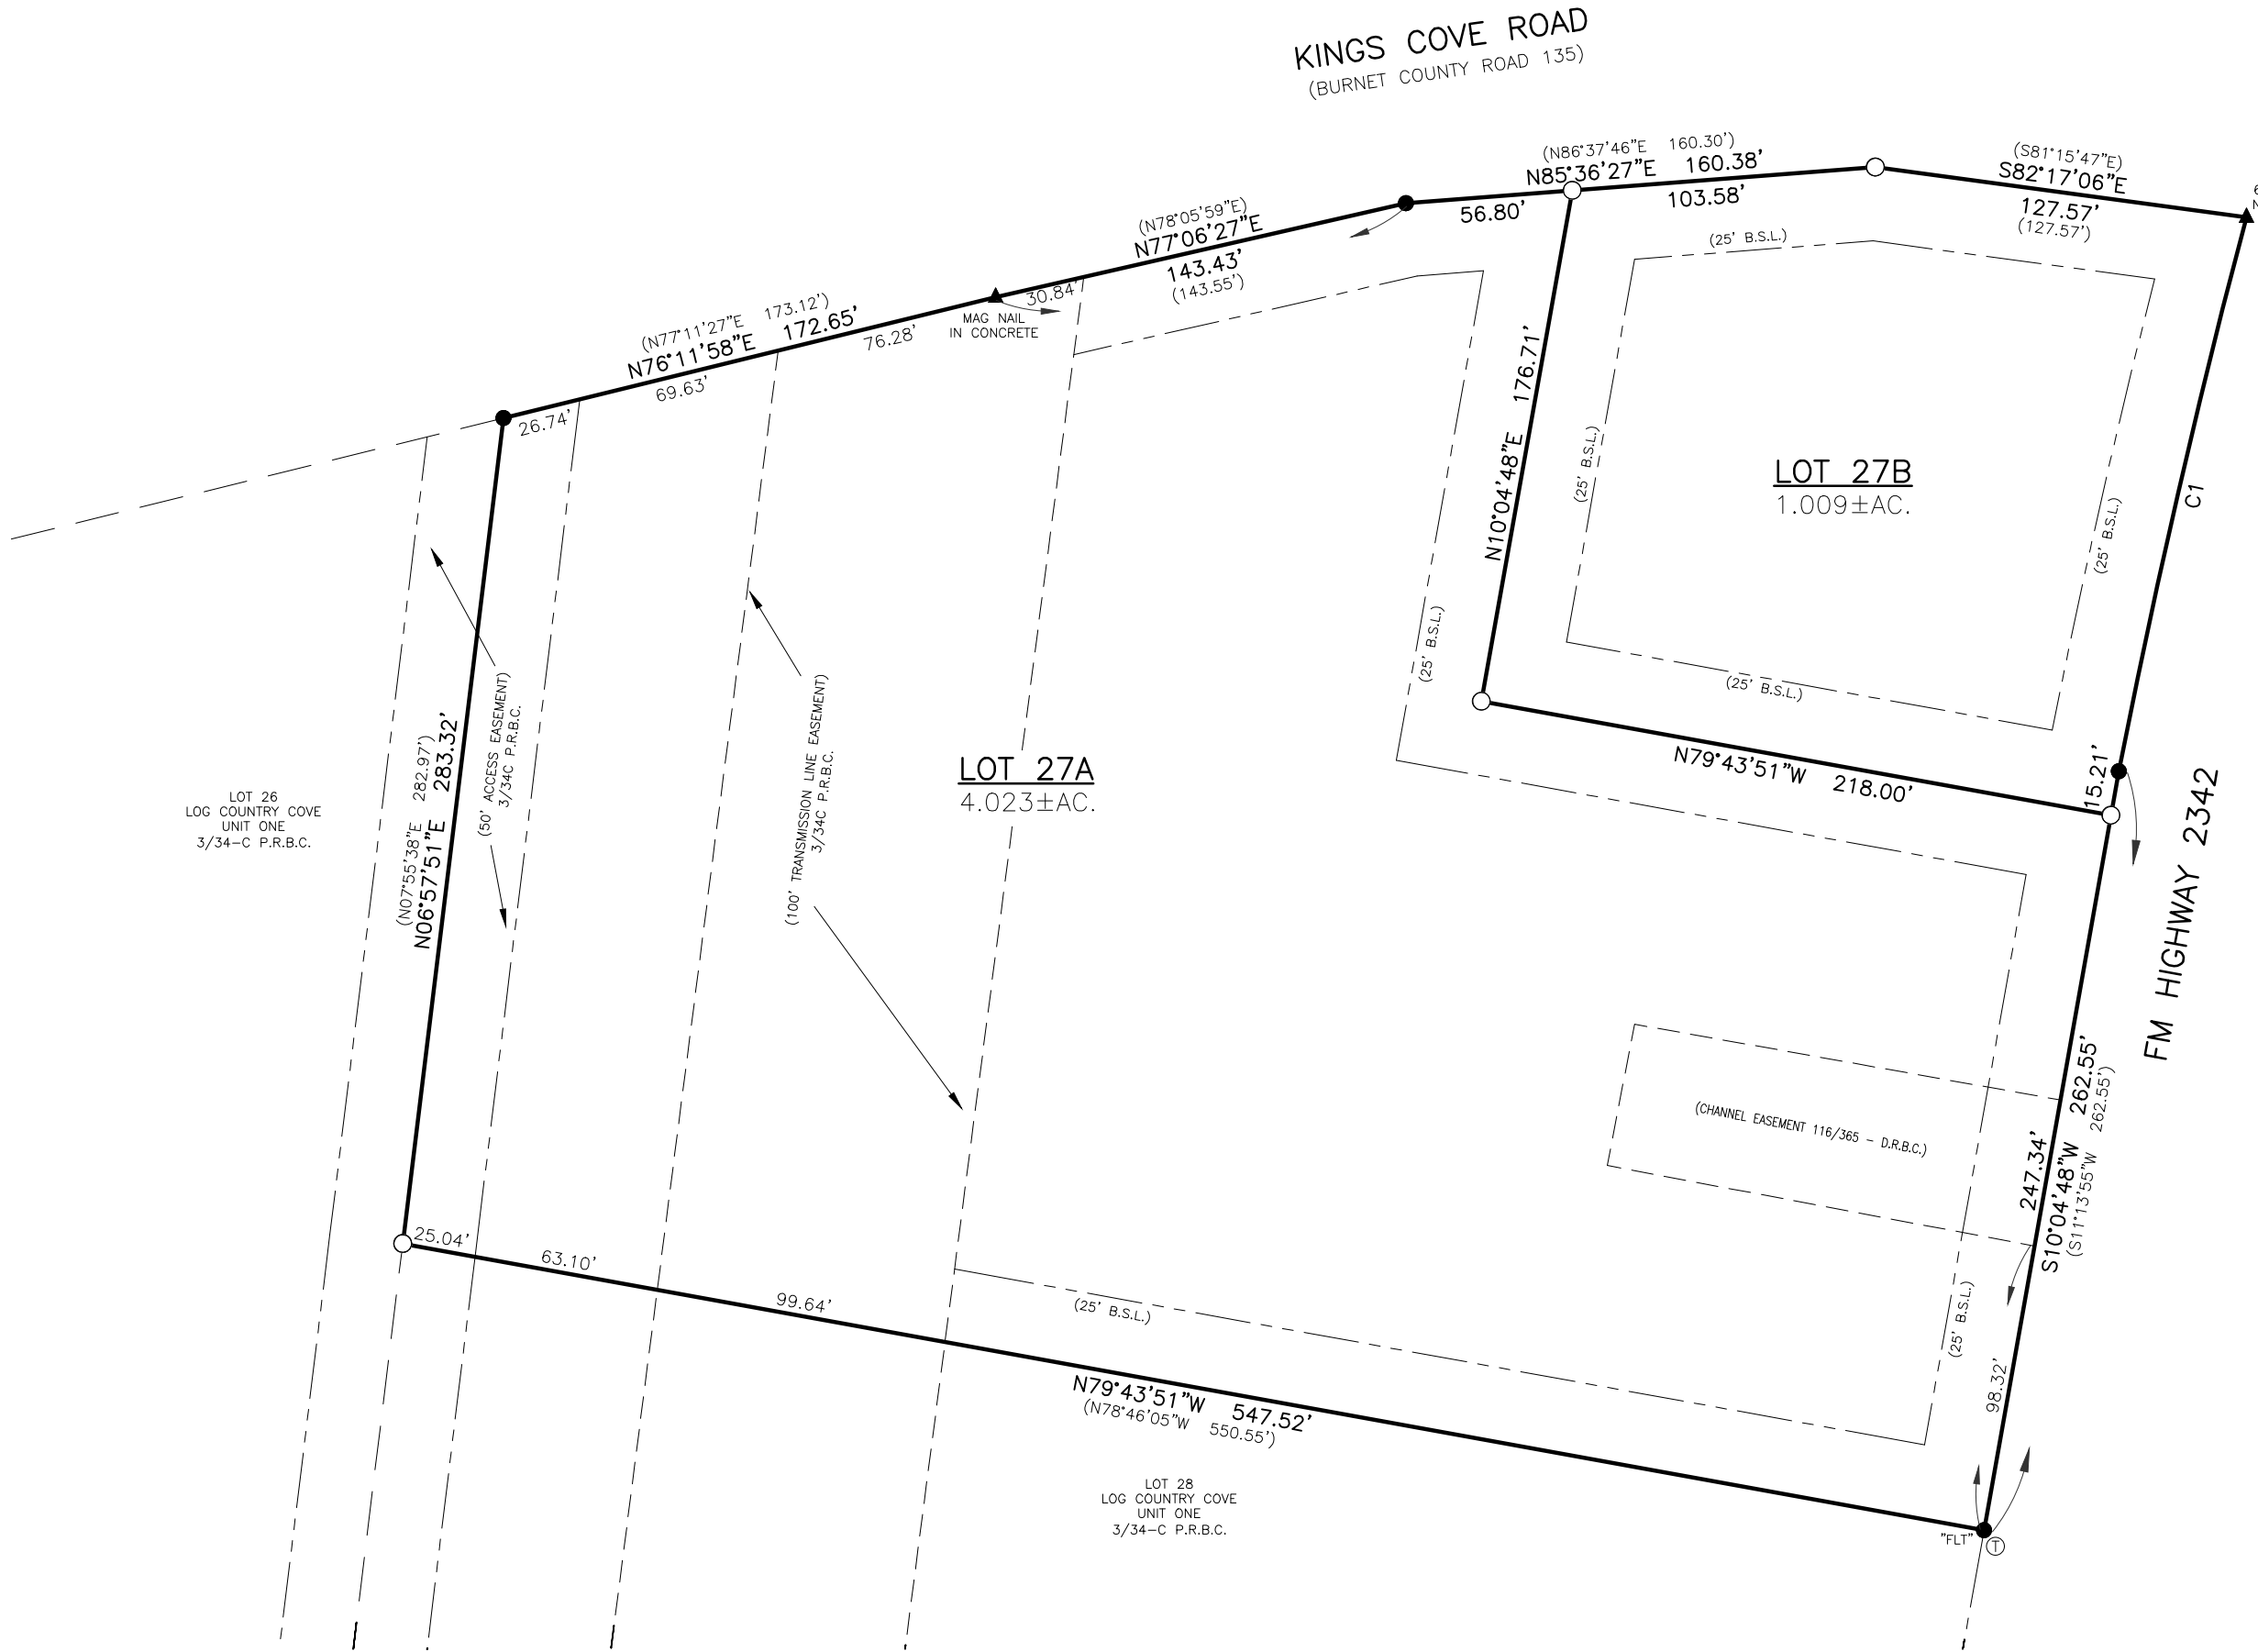

COUNTY SEAL AND FILING INFORMATION


BEING A REPLAT OF LOT 27, LOG COUNTRY COVE, UNIT ONE, A SUBDIVISION LOCATED IN BURNET COUNTY, TEXAS, AS SHOWN ON PLAT RECORDED IN CABINET 3, SLIDE 34–C OF THE PLAT RECORDS OF BURNET COUNTY, TEXAS, TO BE KNOWN AS

LOTS 27A & 27B, LOG COUNTRY COVE, UNIT ONE

PROJ. NO. 26251
PREPARED FOR: GARY MARTIN
TECH: JTM
APPROVED: K.C. LUST
FIELDWORK PERFORMED ON: 03/23/2026
FILE PATH: PROJECTS 2026\26251\DWG\26251 REPLAT 03-26-2026.dwg
COPYRIGHT:2026 PROFESSIONAL FIRM NO: 10126900

1500 OLLIE LANE
MARBLE FALLS, TX. 78654
PH.325-388-3300/830-693-8815
WWW.CUPLINASSOCIATES.COM

SCALE 1" = 60'

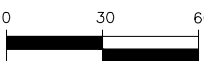

	2	
	1	
DATE	NO.	DESCRIPTION
REVISIONS		

1 OF 1
SHEET