

STATE OF TEXAS:
COUNTY OF _____:

KNOW ALL MEN BY THESE PRESENTS: THAT ROSA ROJO HERNANDEZ, BEING THE OWNERS OF LOTS 684, 685, 686, & 687, SHERWOOD SHORES III-A, A SUBDIVISION LOCATED IN BURNET COUNTY, TEXAS AS SHOWN ON PLAT RECORDED IN CABINET 1, SLIDE 47-B OF THE PLAT RECORDS OF BURNET COUNTY, TEXAS, AND BEING DESCRIBED IN DOCUMENT NO. 202002210 OF THE OFFICIAL PUBLIC RECORDS OF BURNET COUNTY, TEXAS, DO HEREBY REPLAT THE SAME AS SHOWN HEREON AND DOES HEREBY ADOPT THIS PLAT OF SAID SUBDIVISION TO BE KNOWN AS "LOT 684A, SHERWOOD SHORES III-A" AS THE OFFICIAL PLAT OF SAME AND DOES HEREBY DEDICATE THE STREETS AND EASEMENTS SHOWN HEREON TO THE USE OF THE PUBLIC

IN WITNESS WHEREOF, HAS THE PRESENTS TO BE SIGNED ON THIS _____ DAY OF _____, 2026.

ROSA ROJO HERNANDEZ – OWNER

STATE OF TEXAS:
COUNTY OF _____:

BEFORE ME, IN AND FOR SAID COUNTY AND STATE, ON THIS DAY PERSONALLY APPEARED ROSA ROJO HERNANDEZ, KNOWN TO ME TO BE THE PERSON WHOSE NAME IS SUBSCRIBED TO THE FOREGOING INSTRUMENT AND ACKNOWLEDGED THAT HE EXECUTED THE SAME FOR THE PURPOSE AND CONSIDERATION THEREIN EXPRESSED.

GIVEN UNDER MY HAND AND SEAL OF OFFICE THIS _____ DAY OF _____, 2026.

NOTARY PUBLIC IN AND FOR THE STATE OF TEXAS

STATE OF TEXAS:
COUNTY OF BURNET:

THE ATTACHED PLAT OF ALL OF LOTS 684, 685, 686, & 687, SHERWOOD SHORES III-A, A SUBDIVISION LOCATED IN BURNET COUNTY, TEXAS AS SHOWN ON PLAT RECORDED IN CABINET 1, SLIDE 47-B OF THE PLAT RECORDS OF BURNET COUNTY, TEXAS, TO BE KNOWN AS "LOT 684A, SHERWOOD SHORES III-A", WAS FOUND TO COMPLY WITH THE STATUTES AND LAWS OF THE STATE OF TEXAS AND WAS APPROVED FOR FILING THEREOF IN THE PLAT RECORDS OF BURNET COUNTY, TEXAS.

TO CERTIFY WHICH, THE UNDERSIGNED AS COUNTY JUDGE OF BURNET COUNTY, TEXAS,

THIS _____ DAY OF _____, 2026.

ATTEST:

JIM LUTHER, COMMISSIONER PRECINCT 1

BRYAN WILSON, COUNTY JUDGE, BURNET COUNTY, TEXAS

STATE OF TEXAS:
COUNTY OF BURNET:




I, K.C. LUST, A REGISTERED PROFESSIONAL LAND SURVEYOR IN THE STATE OF TEXAS, DO HEREBY CERTIFY THAT THIS REPLAT OF "LOT 684A, SHERWOOD SHORES III-A" WAS PREPARED FROM AN ACTUAL SURVEY MADE ON THE GROUND UNDER MY DIRECT SUPERVISION, AND THAT SAID PLAT IS A TRUE AND CORRECT REPRESENTATION TO THE BEST OF MY BELIEFS AND KNOWLEDGE.

WITNESS MY HAND AND SEAL THIS _____ DAY OF _____, 2026.

K.C. LUST, R.P.L.S. NO. 5273



LEGEND	
●	1/2" IRON PIN FOUND (UNLESS NOTED)
○	SET MAG NAIL WITH CUPLIN WASHER
.../...	VOLUME/PAGE
P.R.B.C.	PLAT RECORDS BURNET CO.
O.P.R.B.C.	OFFICIAL PUBLIC RECORDS
BURNET COUNTY	RECORD INFO/SUBJECT
()	BLOS. SETBACK LINE
U.E.	UTILITY EASEMENT

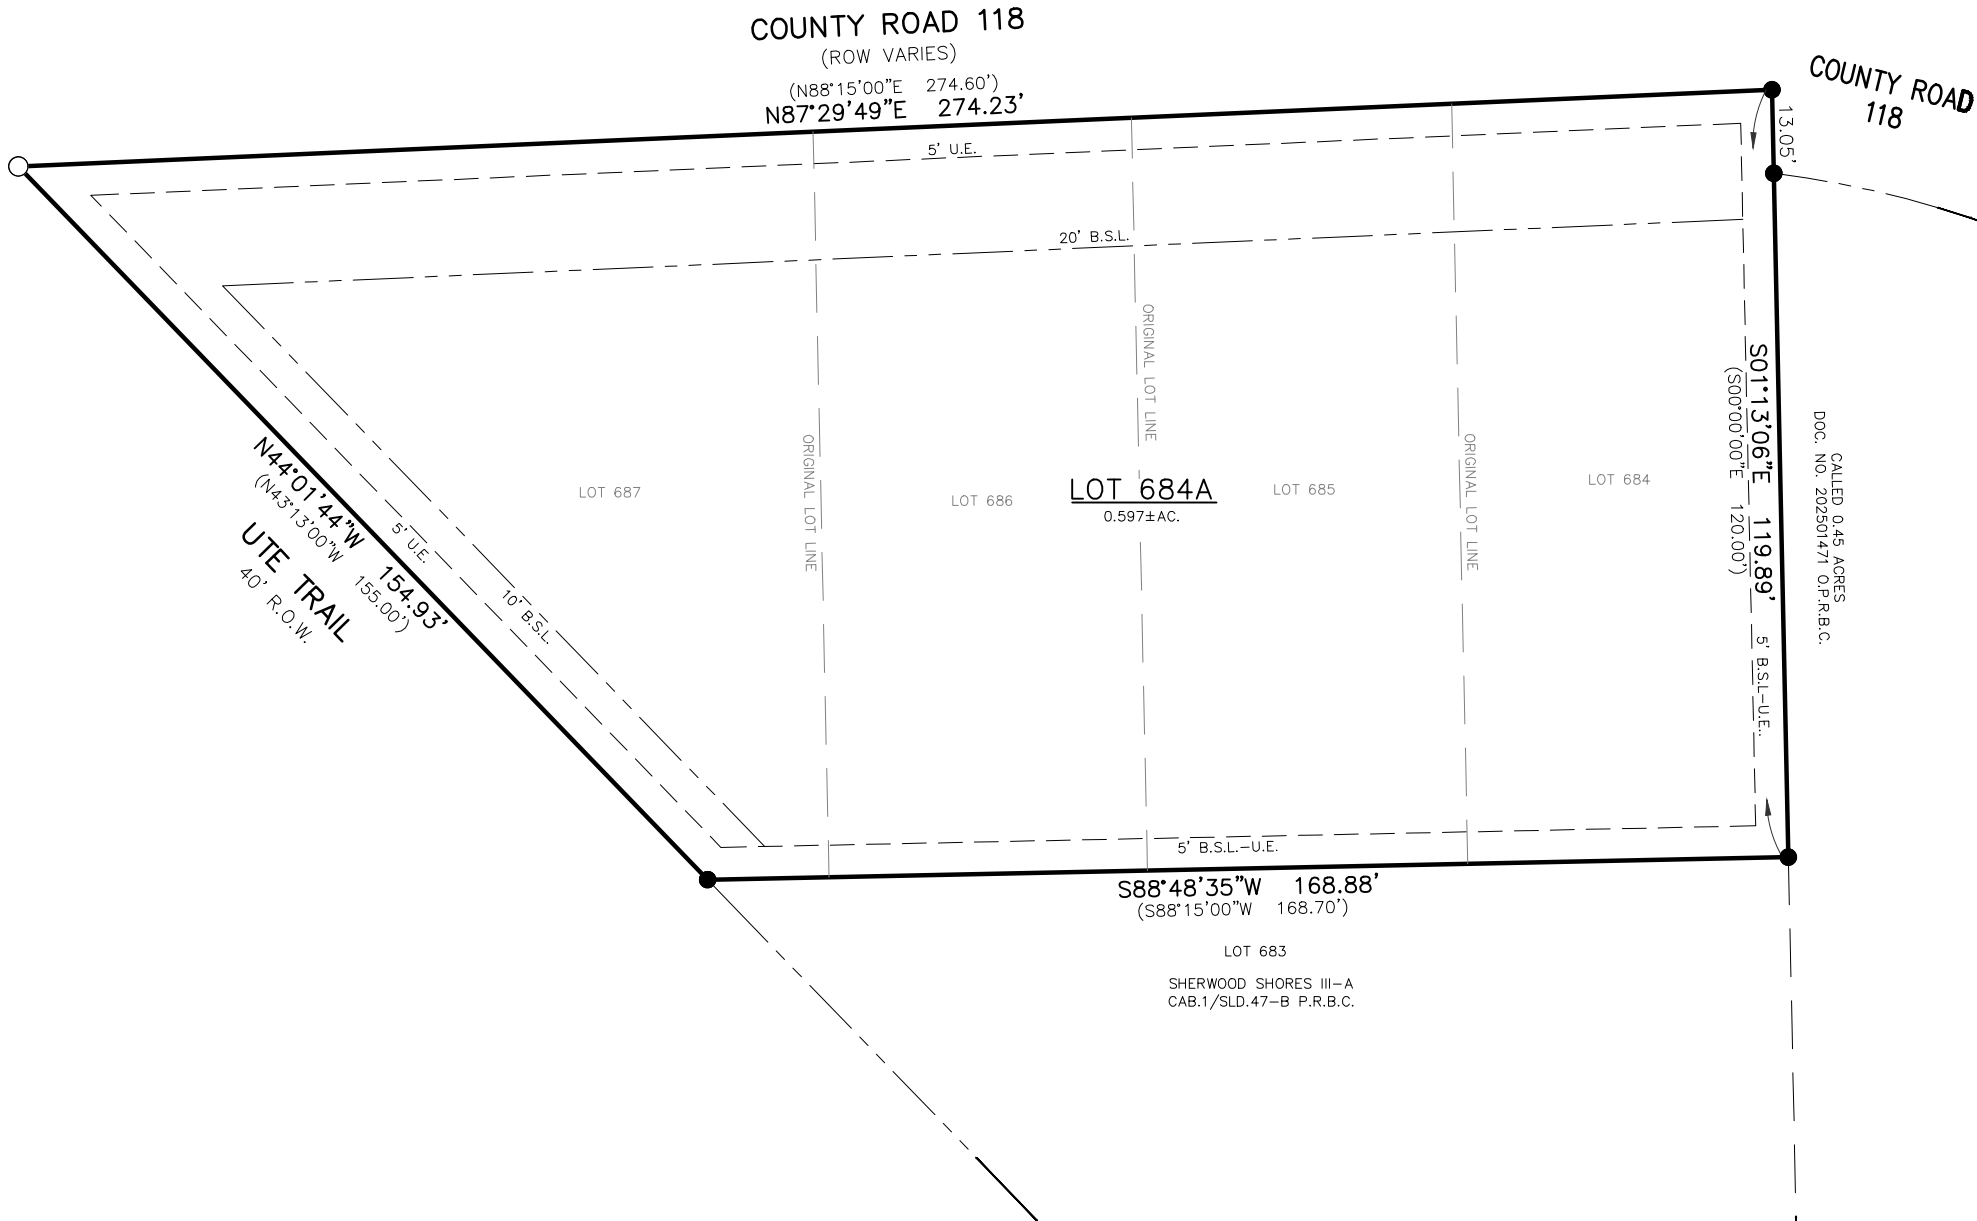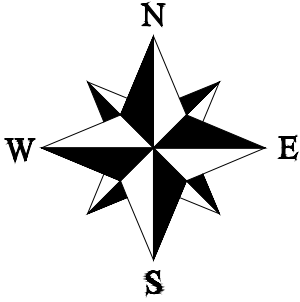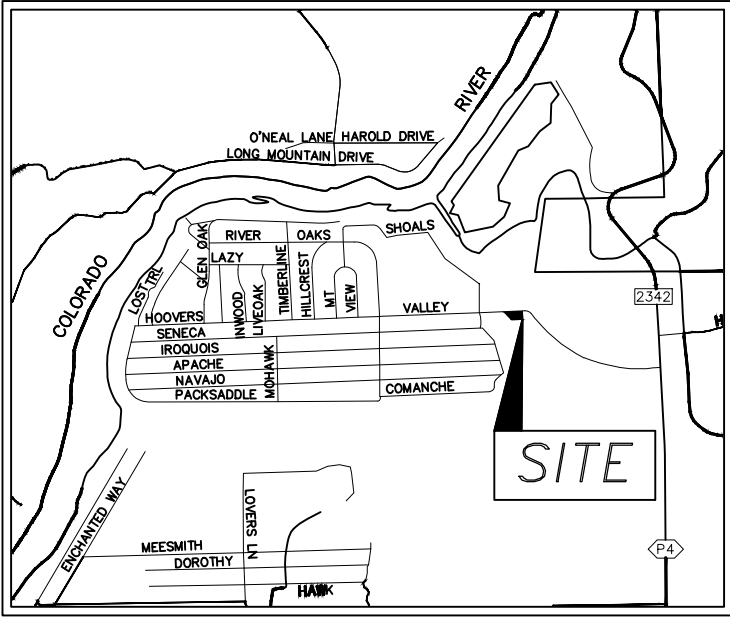

PRELIMINARY – ADMINISTRATIVE REVIEW
PURSUANT TO THE STATE OF TEXAS ADMINISTRATIVE CODE SECTION 138.33(e), THIS DOCUMENT IS "PRELIMINARY. THIS DOCUMENT SHALL NOT BE RECORDED FOR ANY PURPOSE AND SHALL NOT BE USED OR VIEWED OR RELIED UPON AS A FINAL SURVEY DOCUMENT"

NOTES:

- WATER WILL BE PROVIDED BY WELL.
- WASTE WATER WILL BE SUPPORTED BY O.S.S.F.
- GARBAGE PICKUP IS AVAILABLE BY COMMERCIAL FIRM.
- THIS PLAT WAS PREPARED IN CONFORMANCE WITH THE BURNET COUNTY CURRENT SUBDIVISION REGULATIONS.
- THIS PLAT HEREBY DELETES AND TAKES PLACE OF LOTS 684, 685, 686, & 687, SHERWOOD SHORES III-A, A SUBDIVISION LOCATED IN BURNET COUNTY, TEXAS, AS SHOWN ON PLAT RECORDED IN CABINET 1, SLIDE 47-B OF THE PLAT RECORDS OF BURNET COUNTY, TEXAS.
- ALL OF THE SUBJECT PROPERTY IS LOCATED WITHIN ZONE X (AREAS OUTSIDE THE 100 YR FLOOD) AS GRAPHICALLY IDENTIFIED ON FEMA F.I.R.M., MAP NO. 48053C0450F, EFFECTIVE 03/15/2012.
- SUBJECT TO ALL CURRENT LAND USE ORDINANCES AND SUBDIVISION REGULATIONS OF BURNET COUNTY, TEXAS.
- BASIS OF BEARINGS: TEXAS COORDINATE SYSTEM – NAD 83, CENTRAL ZONE.
- THE COORDINATES SHOWN HEREON ARE GRID VALUES, FOR SURFACE VALUES APPLY A COMBINED SCALE FACTOR OF 1.00014742 FEET.
- ALL PROPERTY HEREIN IS SUBJECT TO THE LOWER COLORADO RIVER AUTHORITY'S HIGHLAND LAKES WATERSHED ORDINANCE. WRITTEN NOTIFICATION AND/OR PERMITS ARE REQUIRED PRIOR TO COMMENCING ANY DEVELOPMENT ACTIVITIES. CONTACT LCRA WATERSHED MANAGEMENT AT 1-800-776-5272, EXTENSION 2324 FOR MORE INFORMATION.
- EACH AND EVERY ON-SITE SEWAGE FACILITY INSTALLED WITHIN THIS SUBDIVISION MUST BE PERMITTED, INSPECTED AND LICENSED FOR OPERATION UNDER THOSE TERMS, STANDARDS AND REQUIREMENTS OF THE TEXAS COMMISSION ON ENVIRONMENTAL QUALITY AND LOWER COLORADO RIVER AUTHORITY AS ARE IN EFFECT AT THE TIME SUCH APPLICATIONS FOR PERMITS AND LICENSES ARE MADE. THESE LOTS MAY REQUIRE PROFESSIONALLY DESIGNED WASTEWATER DISPOSAL SYSTEMS DUE TO TOPOGRAPHICAL, GEOLOGICAL AND WATER WELL CONSIDERATIONS.


BEING A REPLAT OF LOTS 684, 685, 686, & 687, SHERWOOD SHORES III-A, A SUBDIVISION LOCATED IN BURNET COUNTY, TEXAS, AS SHOWN ON PLAT RECORDED IN CABINET 1, SLIDE 47-B OF THE PLAT RECORDS OF BURNET COUNTY, TEXAS, TO BE KNOWN AS

LOT 684A, SHERWOOD SHORES III-A

PROJ. NO. 26157
PREPARED FOR: ROSA ROJO HERNANDEZ
TECH: JTM
APPROVED: K.C. LUST
FIELDWORK PERFORMED ON: 02/24/2026
FILE PATH: PROJECTS 2026\26157\DWG\26157 REPLAT.dwg
COPYRIGHT:2026 PROFESSIONAL FIRM NO: 10126900

1500 OLLIE LANE
MARBLE FALLS, TX. 78654
PH.325-388-3300/830-693-8815
WWW.CUPLINASSOCIATES.COM

SCALE 1" = 30'

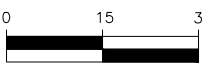

	2	
	1	
DATE	NO.	DESCRIPTION
REVISIONS		

1 OF 1
SHEET