


Official

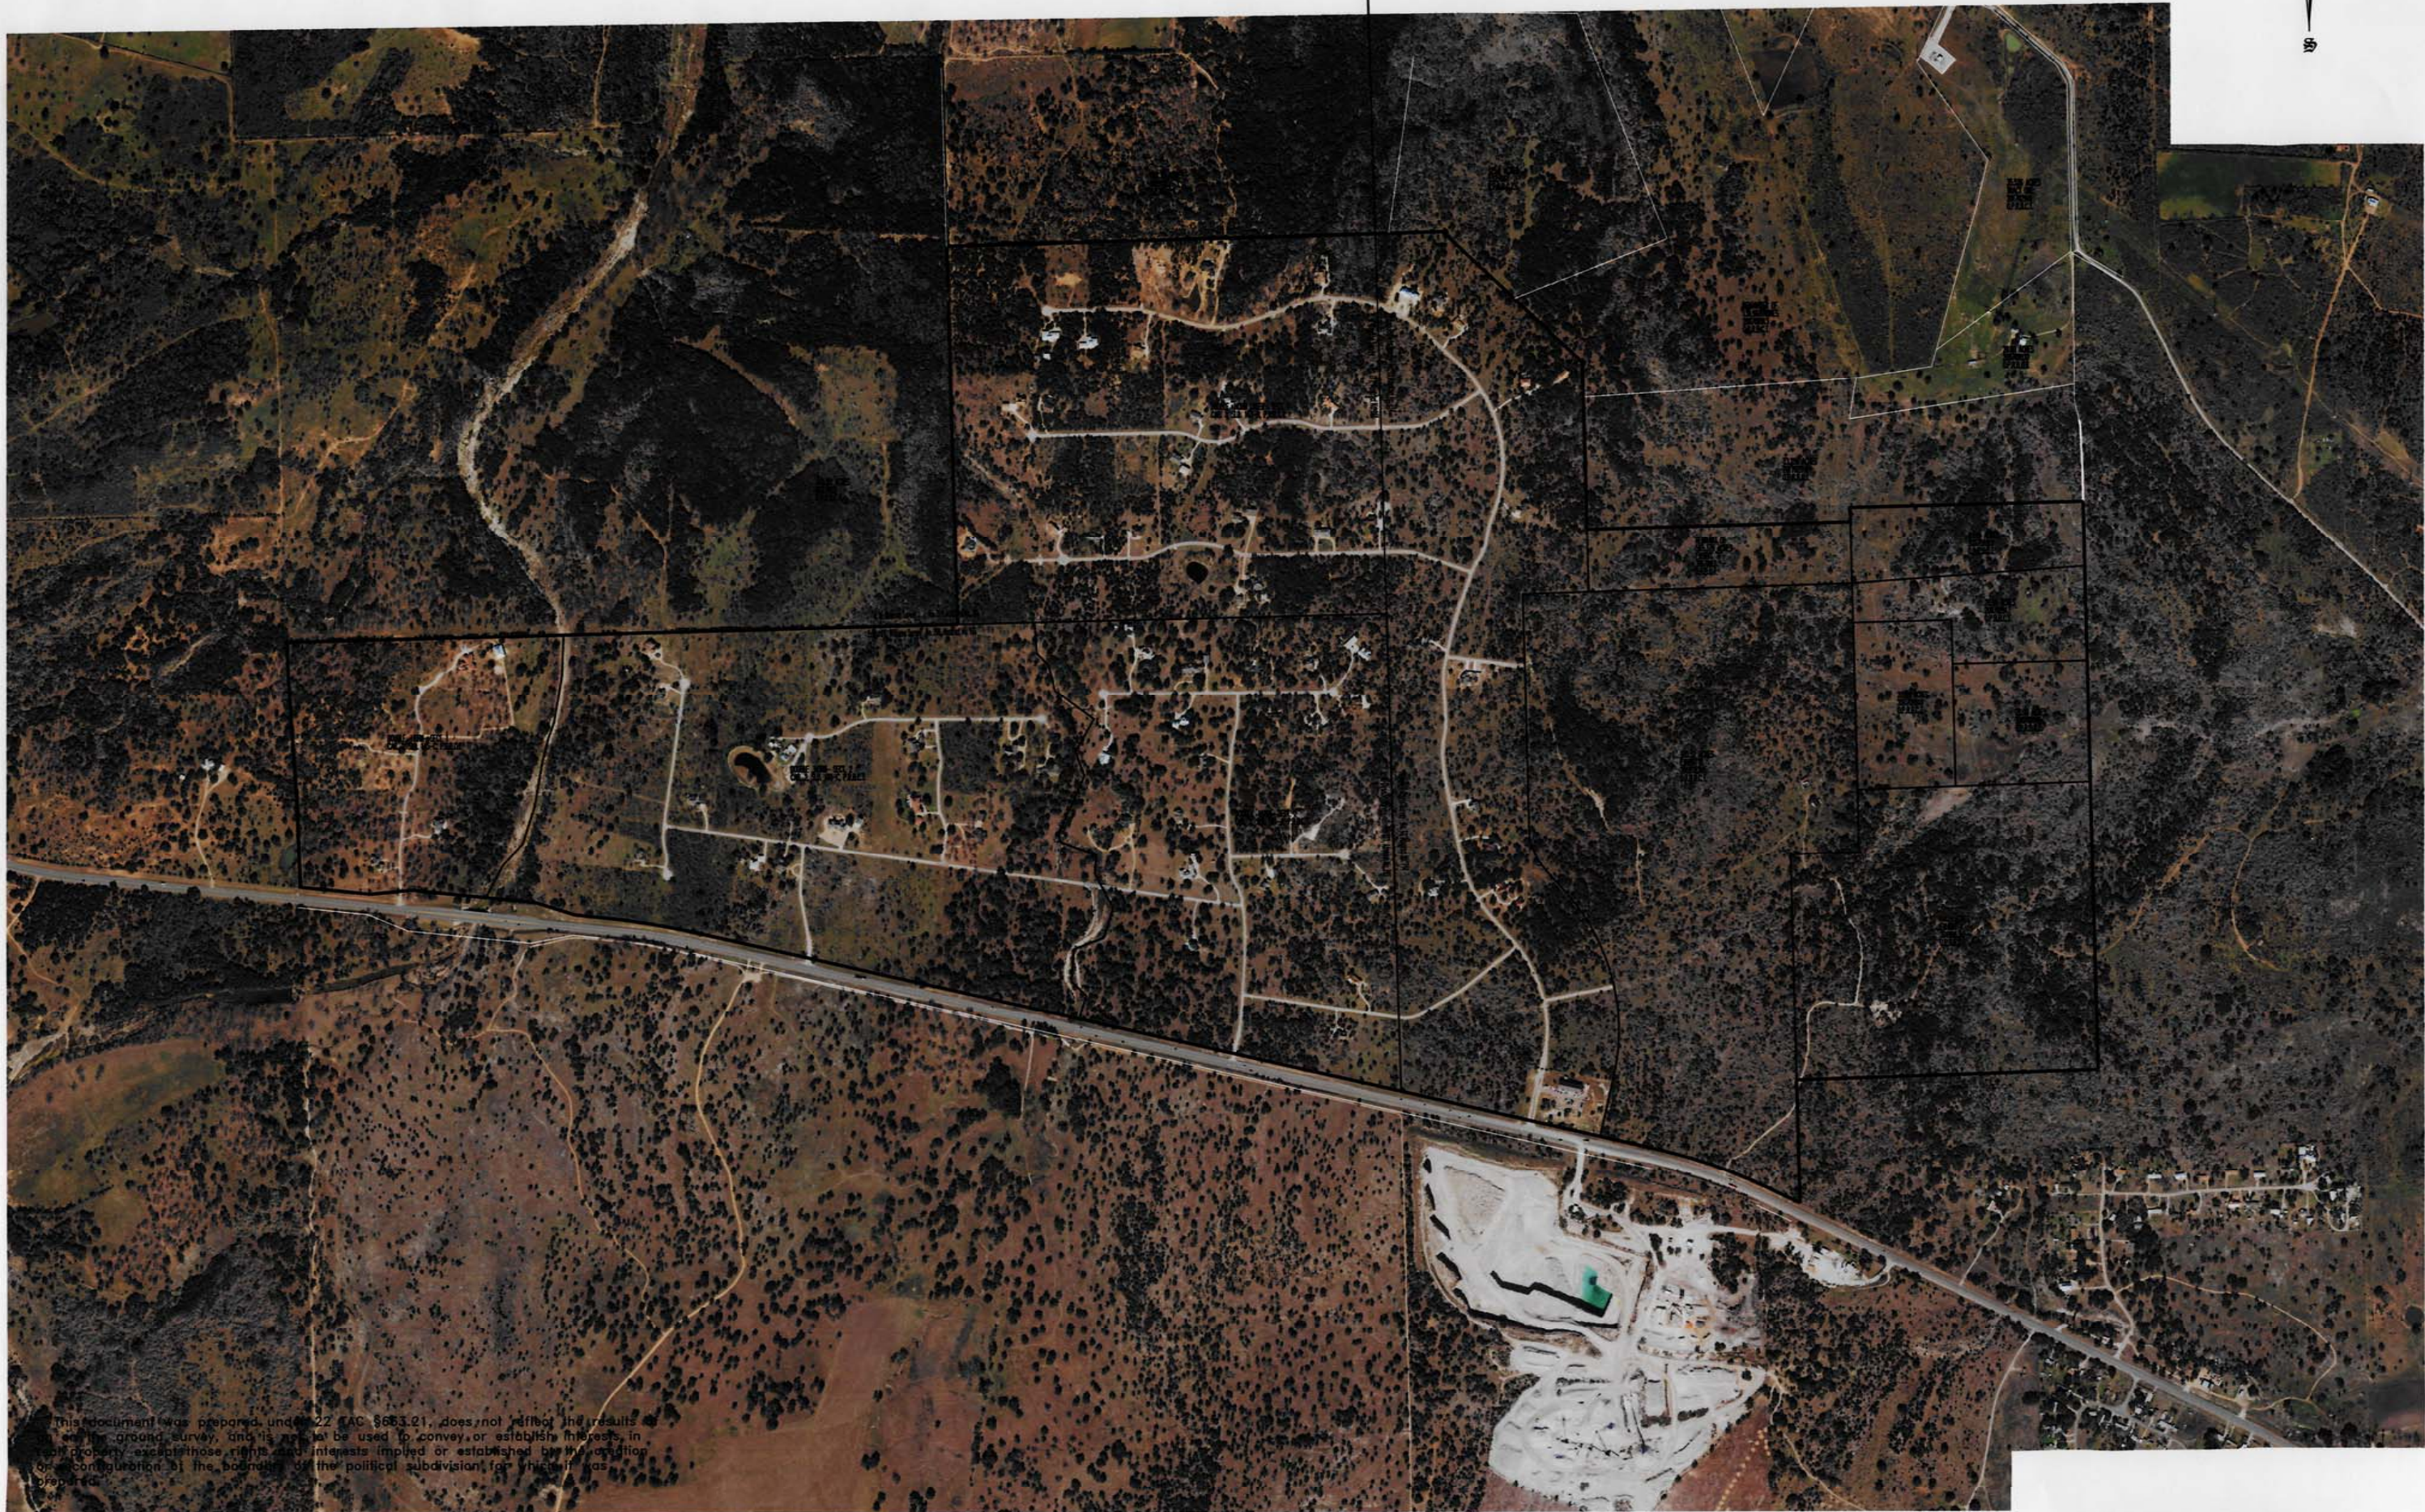

This document was prepared under 22 TAC §663.21, does not reflect the results of a ground survey, and is not to be used to convey or establish interests in real property except those rights and interests implied or established by the location or configuration of the boundaries of the political subdivision for which it was prepared.

PROJECT NO. 181479

PREPARED FOR: R. G. CARVER

TECH:


APPROVED:

FILE WORK DATE

1500 OLLIE LANE
MARBLE FALLS, TX. 78654
PH.325-388-3300 / 830-693-8815



SCALE 1" = 800'

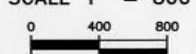

	2	
	1	
DATE	NO.	DESCRIPTION

1 OF 1
SHEET

EXHIBIT FOR INCORPORATION
DOUBLE HORN CREEK
1226.63 ACRES OUT OF VARIOUS SURVEYS
BURNET COUNTY, TEXAS