


18

CURVE TABLE					
CURVE	DELTA ANGLE	RADIUS	ARC LENGTH	CHORD BEARING	CHORD LENGTH
C1	41°47'35"	775.00'	365.31'	S83°12'04"W	352.86'
C2	25°52'49"	775.00'	350.07'	N88°50'33"W	347.10'
C3	15°34'46"	775.00'	215.24'	S70°15'39"W	214.55'
C4	2°36'06"	1475.00'	75.56'	S63°46'19"W	75.95'
C5	6°37'49"	1500.00'	182.31'	S73°00'41"W	182.20'

RECORD CURVE TABLE					
CURVE	DELTA ANGLE	RADIUS	ARC LENGTH	CHORD BEARING	CHORD LENGTH
C1	41°47'35"	775.00'	365.31'	S83°12'04"W	352.86'
C2	25°52'49"	775.00'	350.07'	N88°50'33"W	347.10'
C3	15°34'46"	775.00'	215.24'	S70°15'39"W	214.55'
C4	2°36'06"	1475.00'	75.56'	S63°46'19"W	75.95'
C5	6°37'49"	1500.00'	182.31'	S73°00'41"W	182.20'



LEGEND:
 ○ 1/2" IRON ROD FOUND WITH PLASTIC SURVEY CAP
 STAMPED CURVE
 UTILITY EASEMENT
 DOC. NO. DOCUMENT NUMBER
 VOL., PG. VOLUME, PAGE
 O.P.R.B.C.T. OFFICIAL PUBLIC RECORDS
 BURNET COUNTY TEXAS
 () RECORD INFORMATION

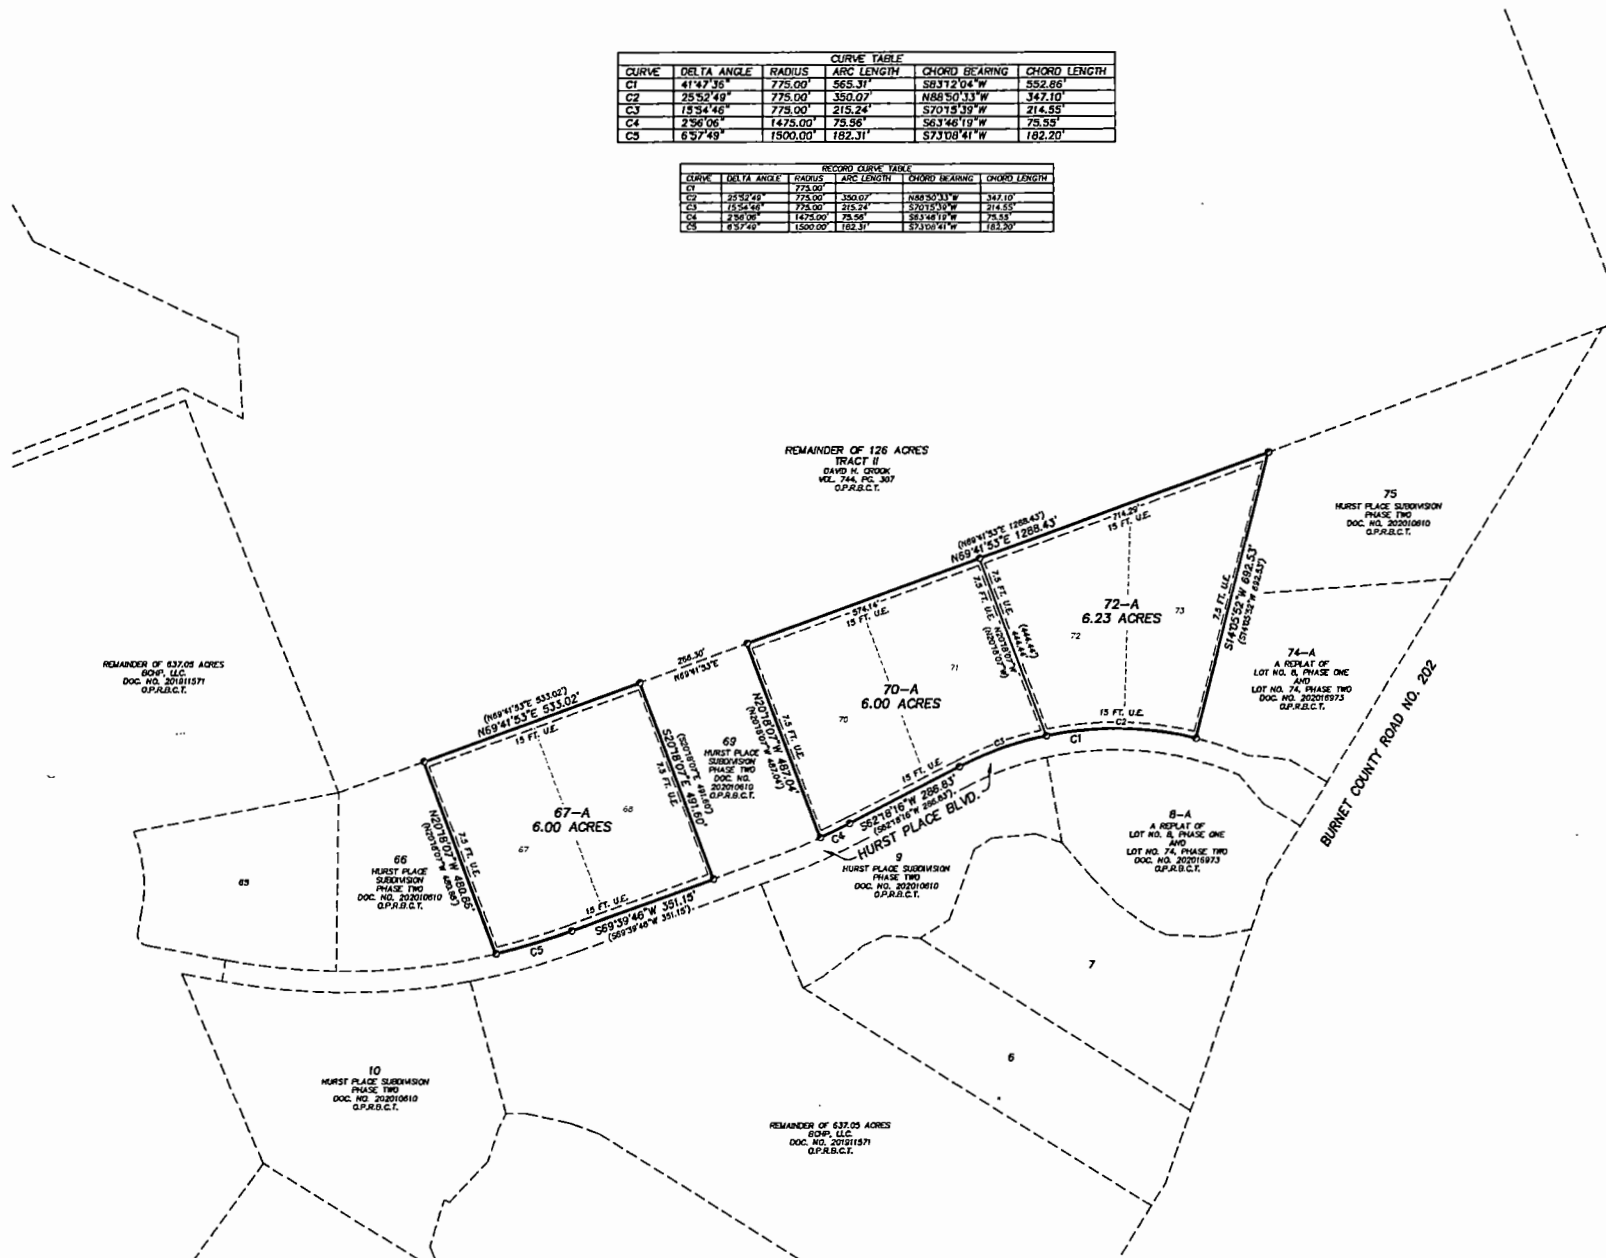

PROJECT NO. 19922
 PREPARED FOR: BCHP, LLC
 TECH: B. BURTON
 APPROVED: D. STARK
 COPYRIGHT: 2021 PROFESSIONAL FIRM NO: 10126900

1500 OLLIE LANE
 MARBLE FALLS, TX. 78654
 (817) 325-3366 / 817-492-8815
 WWW.CUPLINASSOCIATES.COM



SCALE 1" = 100'
 0 100 200

REVISIONS		
DATE	NO.	DESCRIPTION
	2	
	1	

SHEET 1 OF 1

A REPEAT OF
 LOT NOS 67, 68 AND 70 THRU 73
 PHASE TWO
 HURST PLACE SUBDIVISION
 BURNET COUNTY, TEXAS