


21 MAR 31 Lique. Lic. PM 4 02

2 1/4 van
space

4400
sq. ft

DINING ↓

- 6-1 sound board at private dining room
- sh (p-3) at interior (p-3) dining tables
- ring (p-1) at private dining room
- decorative hardwood (p-1) over sh-1 square board at private dining room each side
- old aged mill (sh-1) in wall panels (p-1)
- ring (p-1) at private dining room

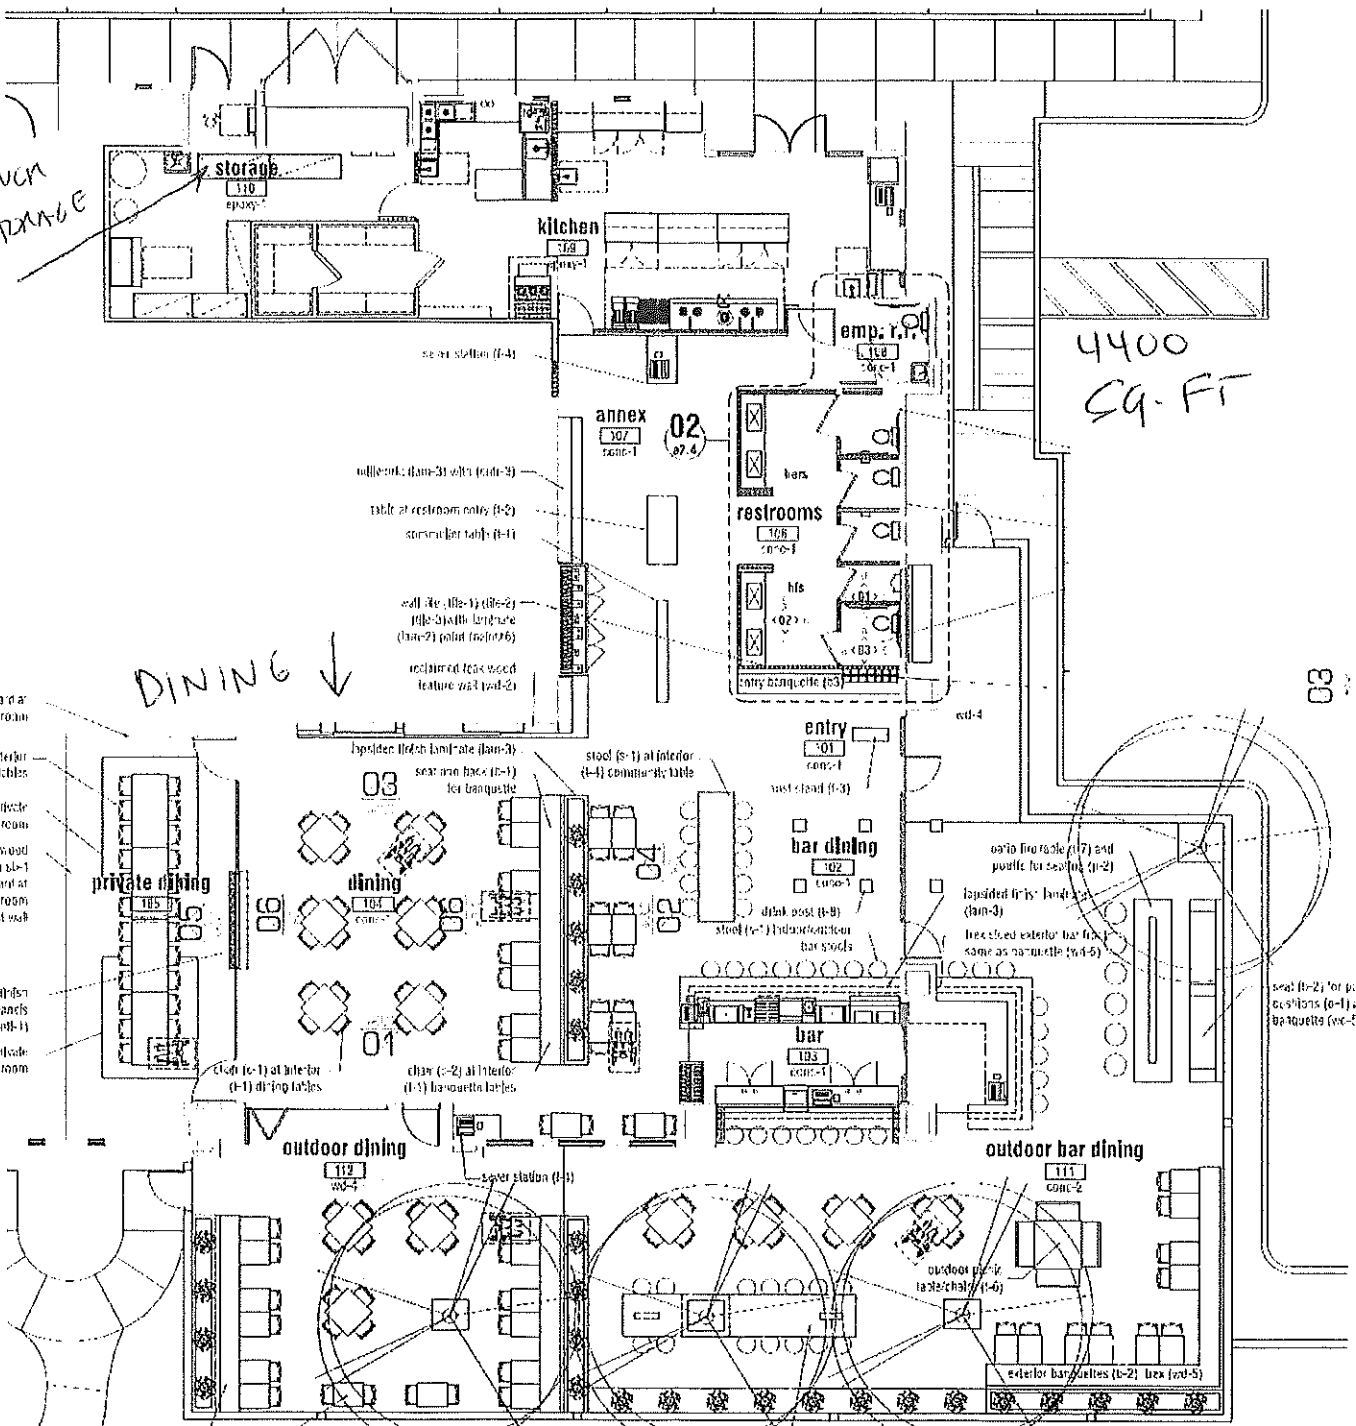

seal (p-2) for p. cushions (p-1) at patio barquette (p-5) table (1-2) patio table and patio chairs (p-1)

04

stool (s-2) outdoor community table bar stools at outdoor community table (1-5)

01 . finish floor plan

