



99' 4155 sq ft NW

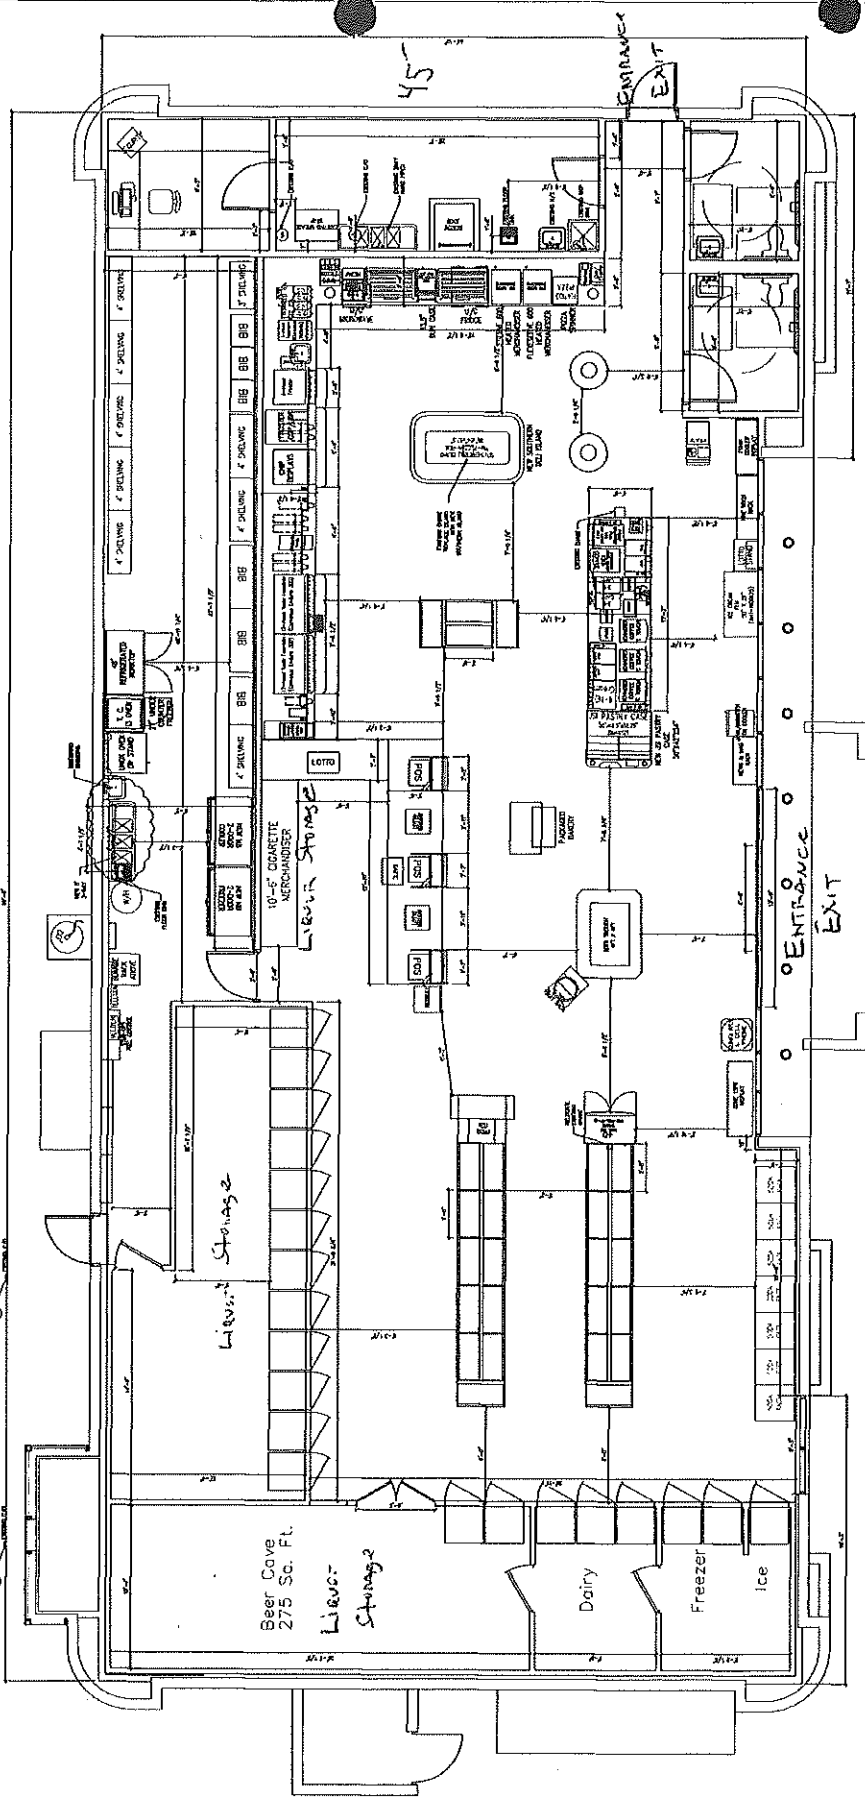

Keyed Equipment Notes		General Notes		1/8/2020	PRELIM GO NORTH REVISED
1	Star 50SCF Roller Grill	16	Nitro Coffee Dispenser	1	ADD 1 EACH OF - 48\"/>

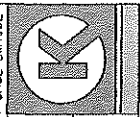

Store #:
2706651
Address: 1010 E. CHANDLER BLVD CHANDLER AZ
MCQUEEN RD / CHANDLER BLVD NE