


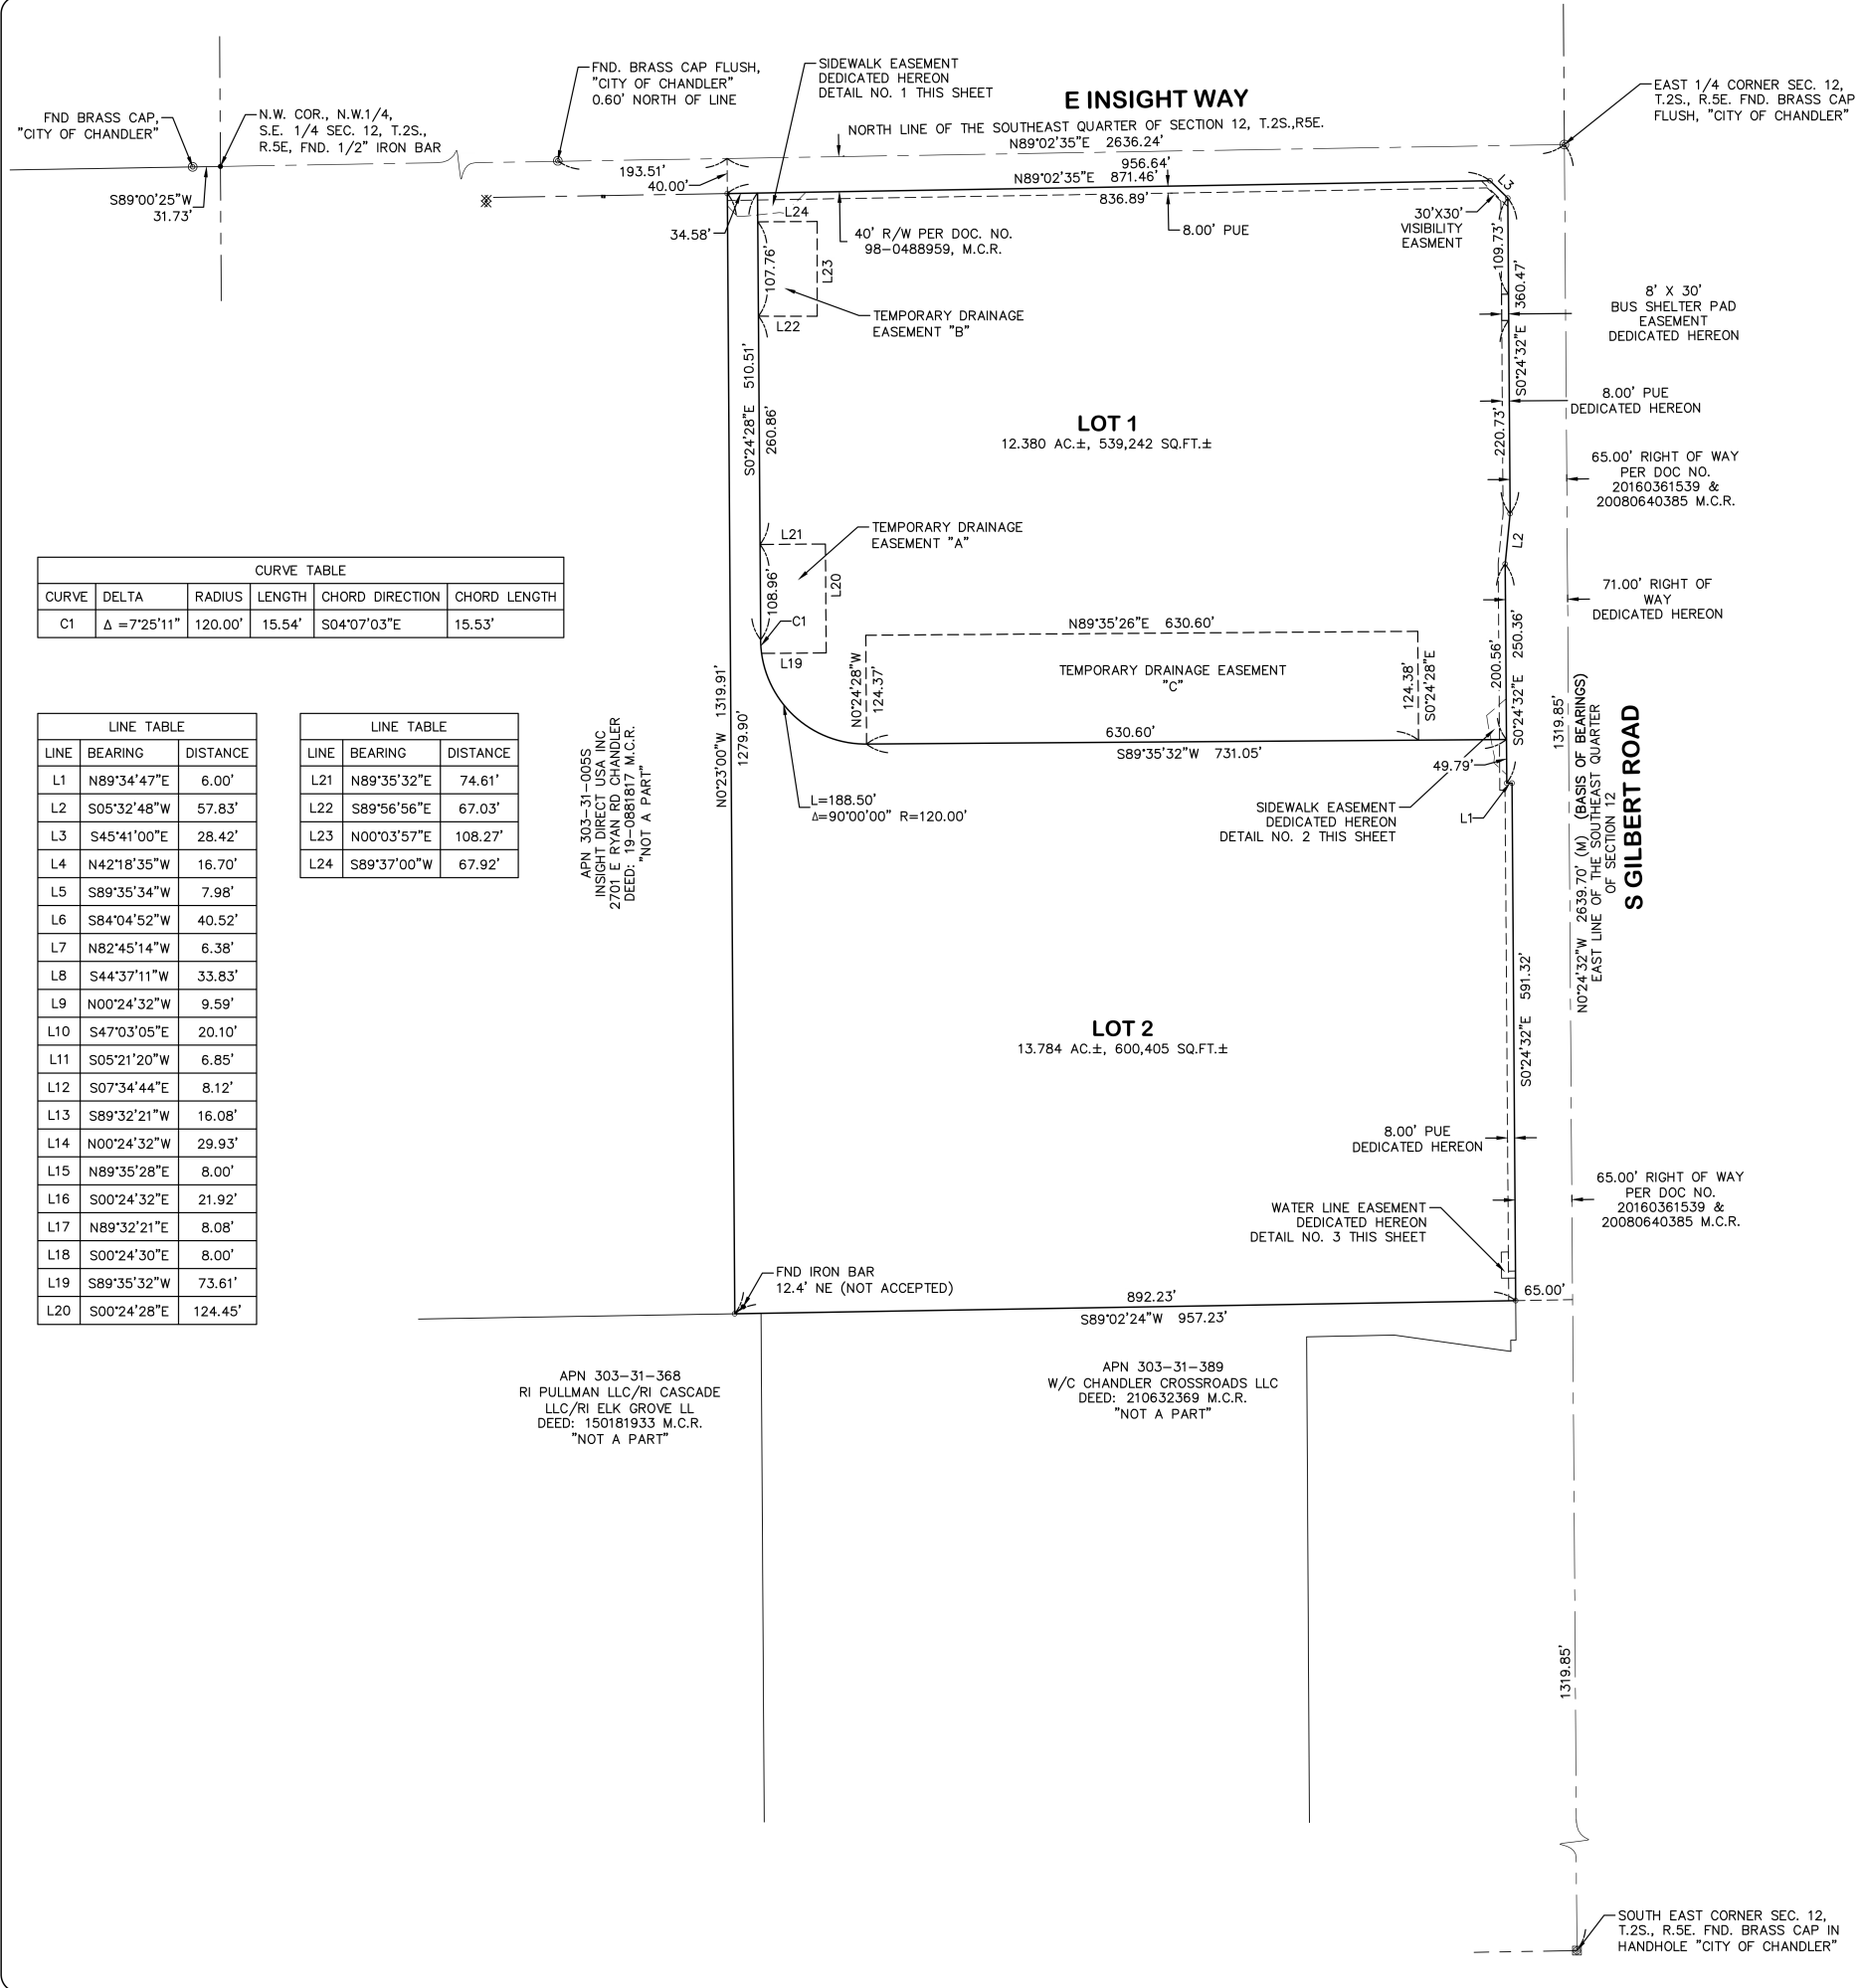



CURVE TABLE					
CURVE	DELTA	RADIUS	LENGTH	CHORD DIRECTION	CHORD LENGTH
C1	Δ =7°25'11"	120.00'	15.54'	S04°07'03"E	15.53'

LINE TABLE		
LINE	BEARING	DISTANCE
L1	N89°34'47"E	6.00'
L2	S05°32'48"W	57.83'
L3	S45°41'00"E	28.42'
L4	N42°18'35"W	16.70'
L5	S89°35'34"W	7.98'
L6	S84°04'52"W	40.52'
L7	N82°45'14"W	6.38'
L8	S44°37'11"W	33.83'
L9	N00°24'32"W	9.59'
L10	S47°03'05"E	20.10'
L11	S05°21'20"W	6.85'
L12	S07°34'44"E	8.12'
L13	S89°32'21"W	16.08'
L14	N00°24'32"W	29.93'
L15	N89°35'28"E	8.00'
L16	S00°24'32"E	21.92'
L17	N89°32'21"E	8.08'
L18	S00°24'30"E	8.00'
L19	S89°35'32"W	73.61'
L20	S00°24'28"E	124.45'


LINE TABLE		
LINE	BEARING	DISTANCE
L21	N89°35'32"E	74.61'
L22	S89°56'56"E	67.03'
L23	N00°03'57"E	108.27'
L24	S89°37'00"W	67.92'

FOR RECORDING INFO


- LEGEND:**
- ⊗ BRASS CAP IN HANDHOLE
 - FOUND AS NOTED
 - TO SET REBAR & TAG #29865 (TO BE SET AT THE COMPLETION OF MASS GRADING)
 - MONUMENT LINE
 - PROPERTY LINE
 - - - EASEMENT LINE

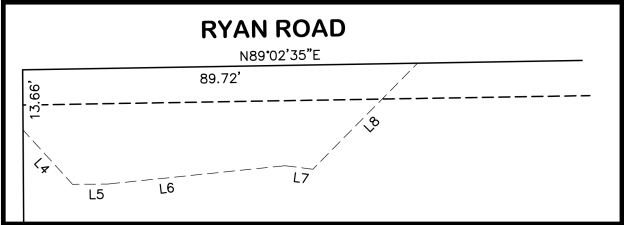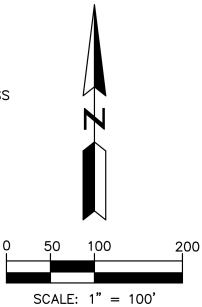

SIDEWALK EASEMENT DETAIL NO. 1
SCALE: 1"=20"

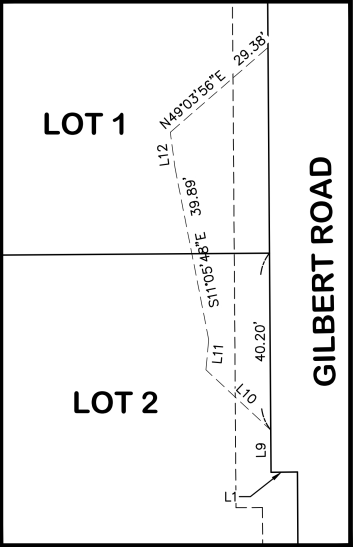

SIDEWALK EASEMENT DETAIL NO. 2
SCALE: 1"=20"

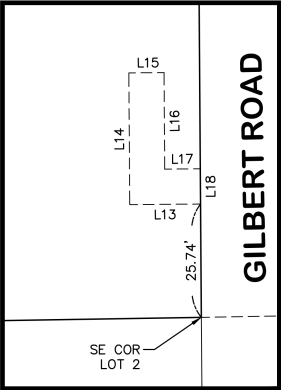

WATER LINE EASEMENT DETAIL NO. 3
SCALE: 1"=20"

NO. DATE

REVISION

BY

DRAWN BY: JR

CHECKED BY: JAB

HUNTER
ENGINEERING
10450 N. 74TH ST., SUITE 200
SCOTTSDALE, AZ 85258
P 480 991 3985
F 480 991 3986

FINAL PLAT FOR
CHANDLER AIRPARK TECHNOLOGY CENTER
THOSE PORTIONS OF THE EAST HALF OF THE NORTH HALF OF THE SOUTHEAST QUARTER OF SECTION 12, TOWNSHIP 2 NORTH, RANGE 5 EAST, THE 8th AND 9th MERIDIAN, MARICOPA COUNTY, ARIZONA

SECTION: 12
TWNHP: 2S
RANGE: 5E

JOB NO.:
CLAR005-FP

SCALE
1"=100'

SHEET
2 OF **2**

PURPOSE:
A.L.T.A. SURVEY

COC LOG NO PLT21-0037