


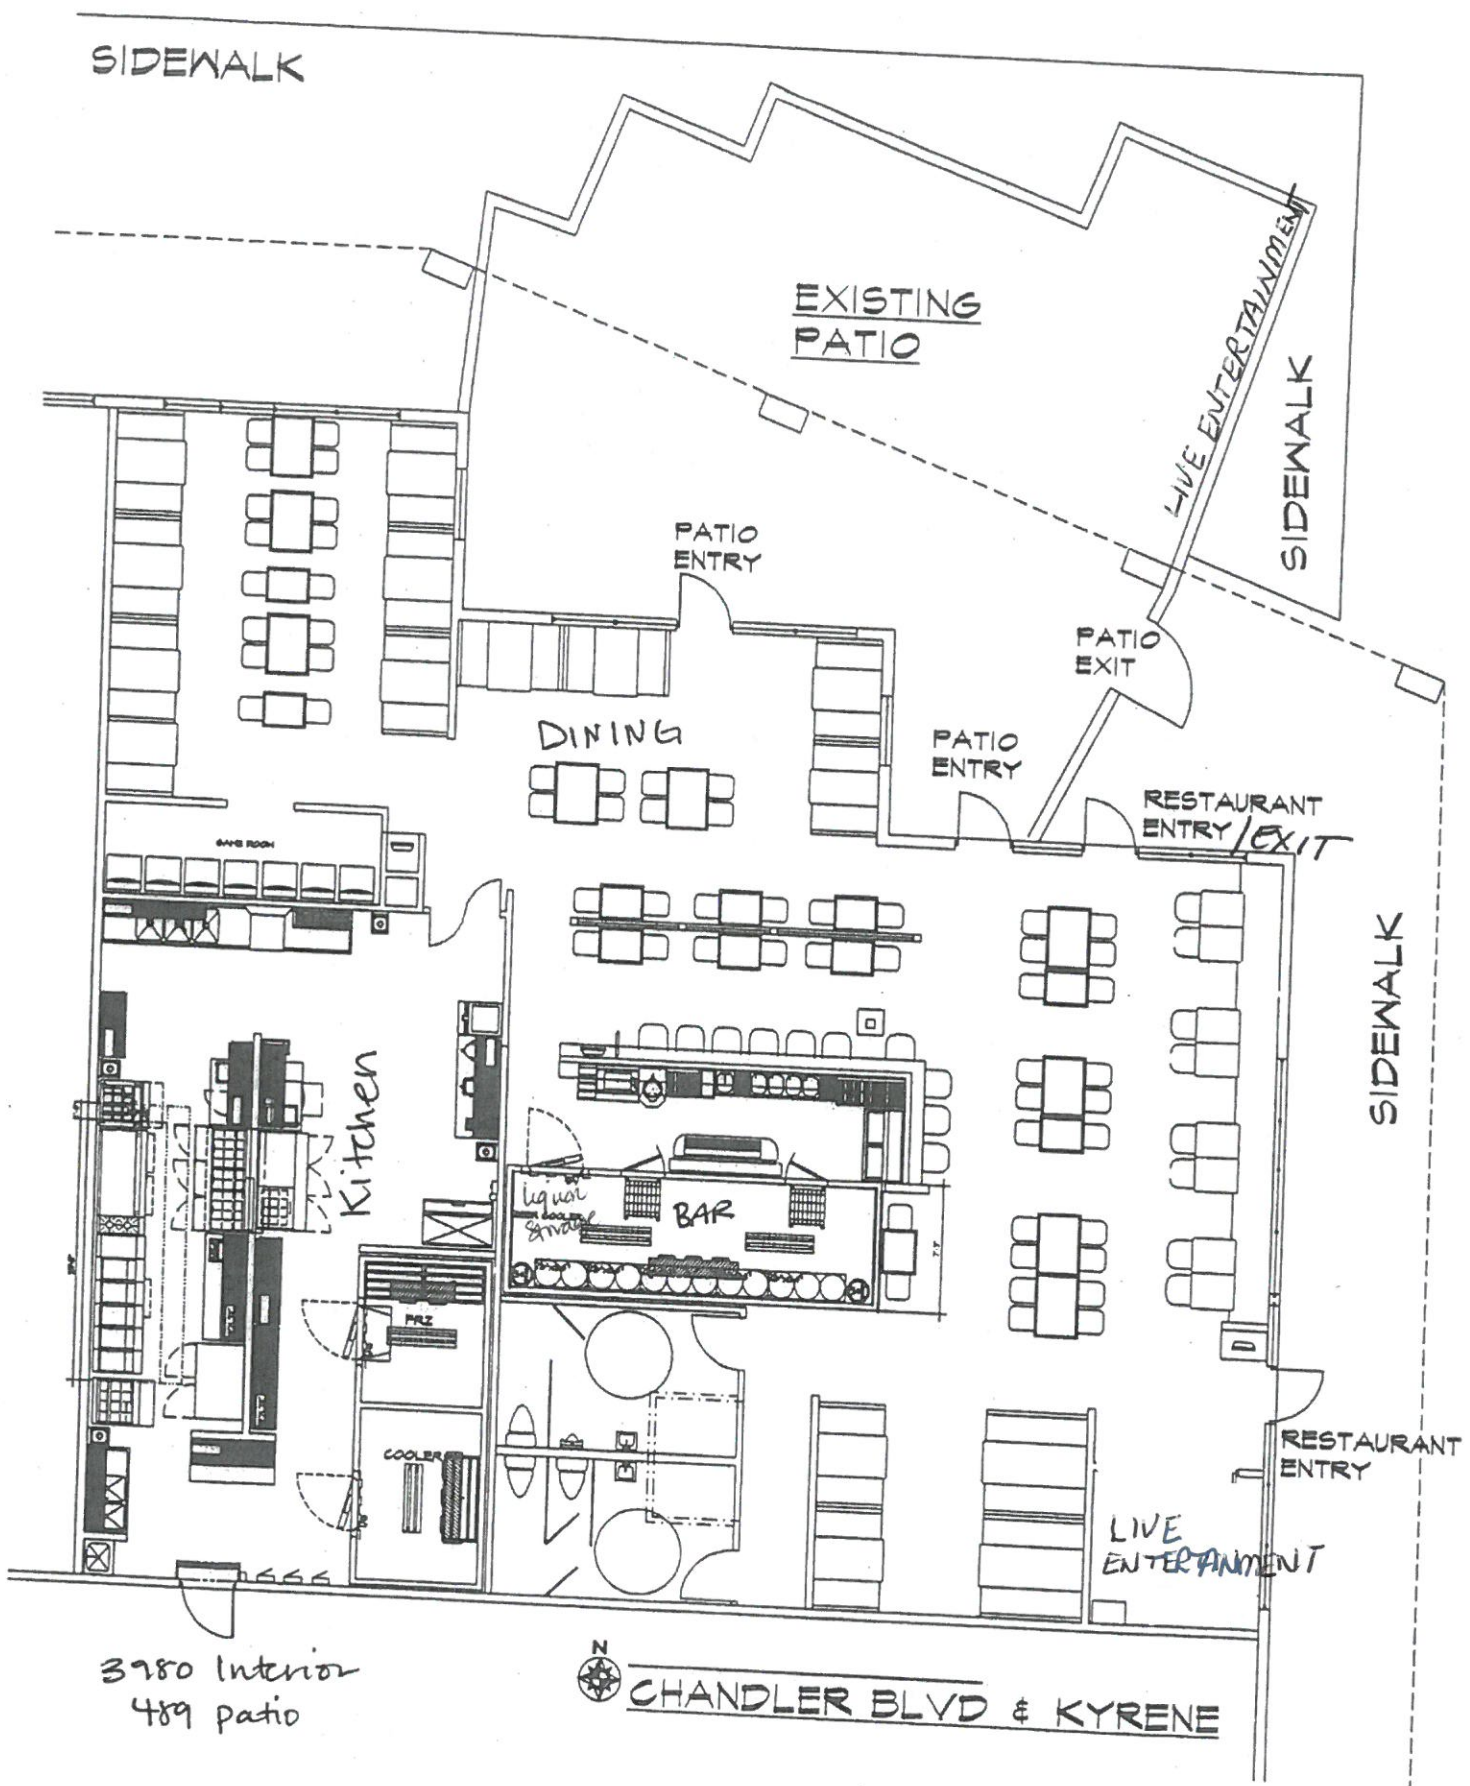

3780 Interior
489 patio

N
CHANDLER BLVD & KYRENE