

PLH21-0068 Sonrise Faith Community Church



Existing
Modular
Building




Jay Street

Galveston Street



N

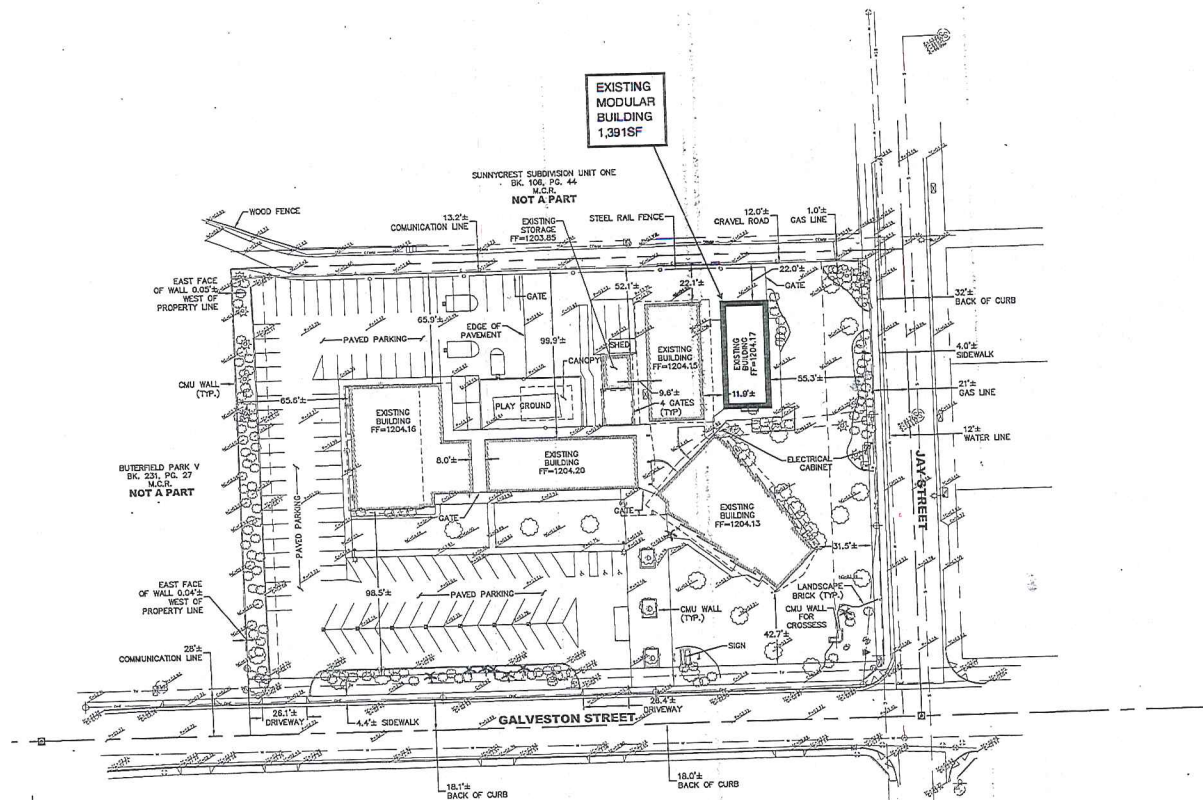

LEGEND

- SET 1/2" REBAR WITH RLS 35633
- FOUND BRASS CAP FLUSH
- FOUND BRASS CAP IN HANDHOLE
- WATER VALVE
- WATER METER
- WATER MANHOLE
- CABLE TV RISER
- IRRIGATION VALVE
- FIRE HYDRANT
- SIGN
- CATCH BASIN
- AIR RELIEF VALVE
- FLOOD LIGHT
- ELECTRIC METER
- ELECTRICAL JUNCTION BOX
- LIGHT POLE WITH MAST
- SOLIDARY SEWER MANHOLE
- BOLLARD
- AIR CONDITIONING UNIT
- GAS METER
- UTILITY POLE
- TREE
- PINE TREE
- SHRUB
- PALM TREE
- POST
- HANDICAPPED SYMBOL
- HISC RB
- TELEPHONE RISER
- FIRE DEPARTMENT CONNECTION
- TOP OF CURB AND GUTTER ELEVATION
- TOP OF CURB ELEVATION
- NATURAL GROUND ELEVATION
- PAVEMENT ELEVATION
- CONCRETE ELEVATION
- BOUNDARY LINE
- CENTER LINE
- BUILDING OVERHANG
- CABLE TV LINE
- BLUE STAKE WATER LINE
- SEWER LINE
- WATER LINE
- EASEMENT LINE
- OVERHEAD ELECTRIC
- STEEL RAIL FENCE

R/W RIGHT OF WAY
 (M.C.R.) MARICOPA COUNTY RECORDS
 BK. PG. BOOK AND PAGE MARICOPA COUNTY RECORDS
 FF= FINISH FLOOR ELEVATION
 DKT. DOCKET
 BK. BOOK
 PG. PAGE

SIG
 SURVEY INNOVATION
 GROUP, INC.
 Land Surveying Services
 16414 NORTH 91ST ST., STE. 102
 SCOTTSDALE, AZ 85257
 PHONE (480) 922-0780
 FAX (480) 922-0781

ALTAIACSM LAND TITLE SURVEY
TEMPE KOREAN
PRESBYTERIAN CHURCH
CHANDLER, ARIZONA



REVISIONS:

DRAWING NAME:
 7219AS03
 JOB NO. 2007-219
 DRAWN: JAW
 CHECKED: RMH
 DATE: 1-24-08
 SCALE: 1"=30'
 SHEET: 3 OF 3