

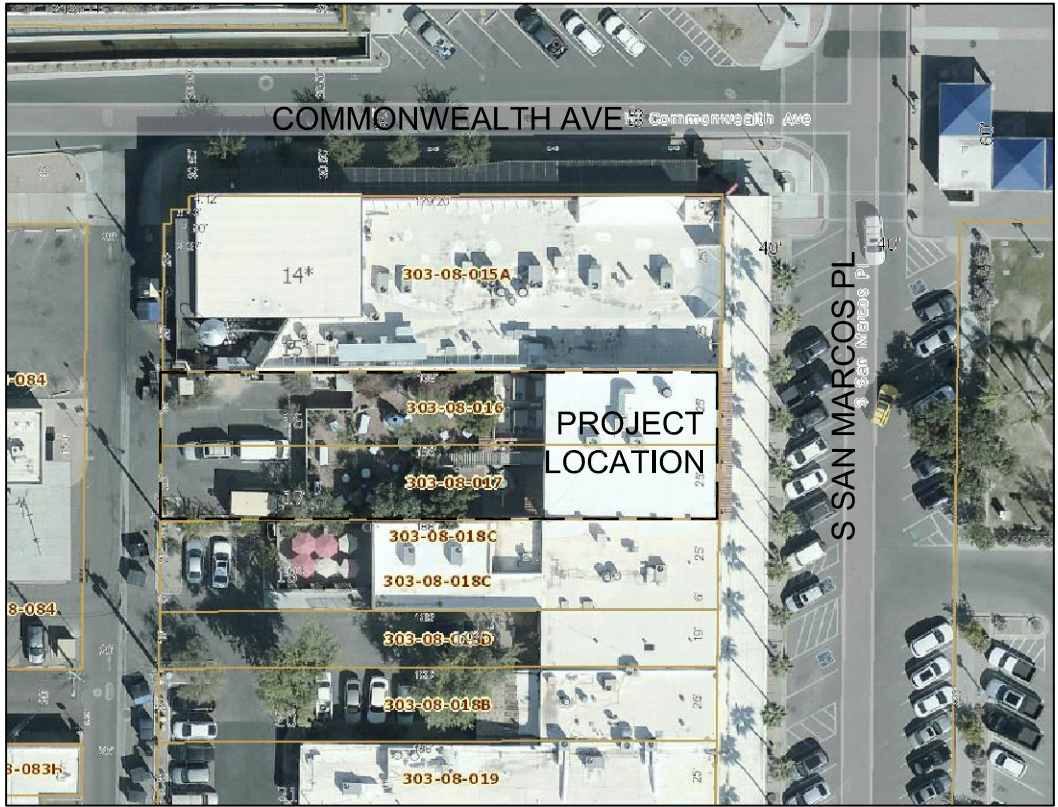


For Reference Only

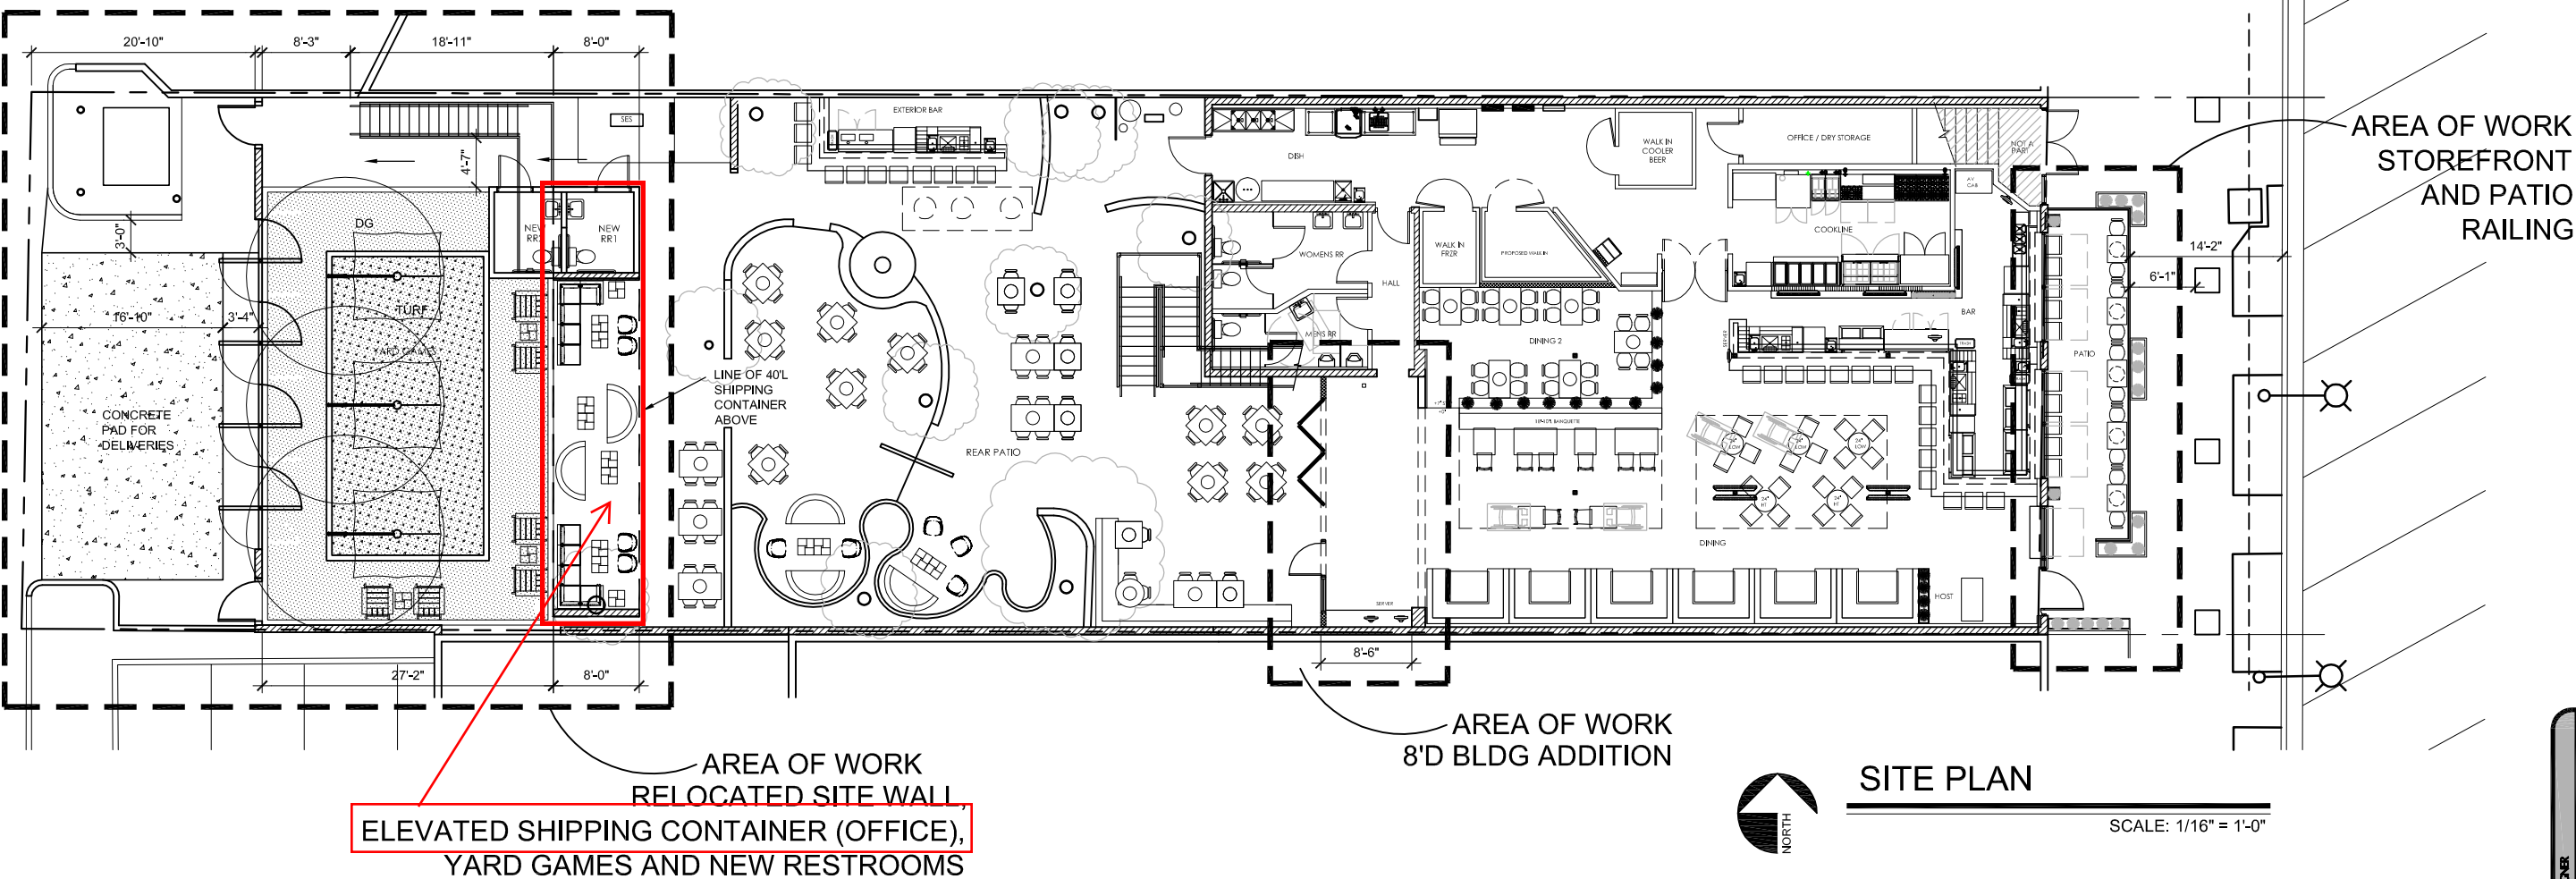

VICINITY:

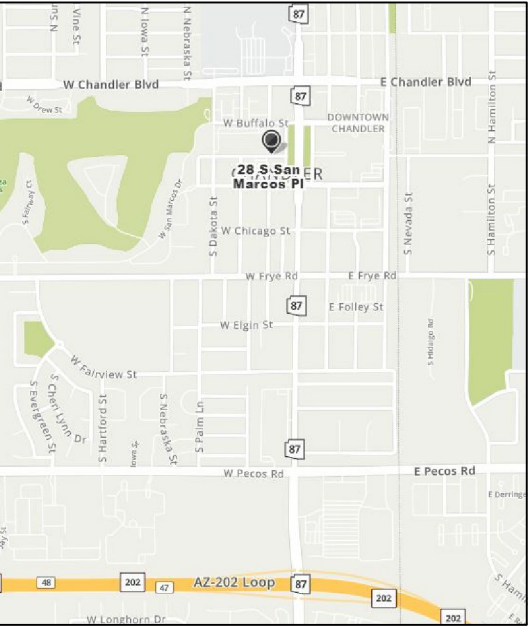

SITE DATA:

PROJECT ADDRESS: 28 S SAN MARCOS PL
CHANDLER, ARIZONA 85225

PARCEL NUMBERS: 303-08-016 & 303-08-017

SEC/TWN/RANGE: 33 / 1S / 5E

MCR#: 5-34

OWNER: DESERT VIKING-DOWNTOWN
CHANDLER I, LLC
3002 E WASHINGTON STREET
PHOENIX, ARIZONA 85034

SUBDIVISION: CHANDLER

LOT: 16 & 17

