


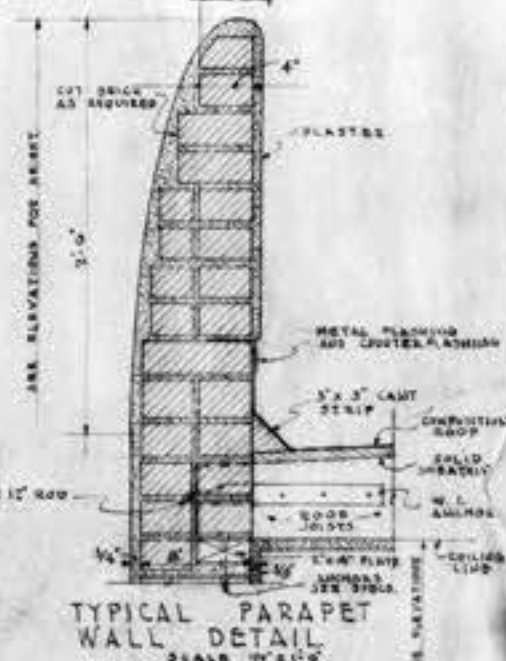
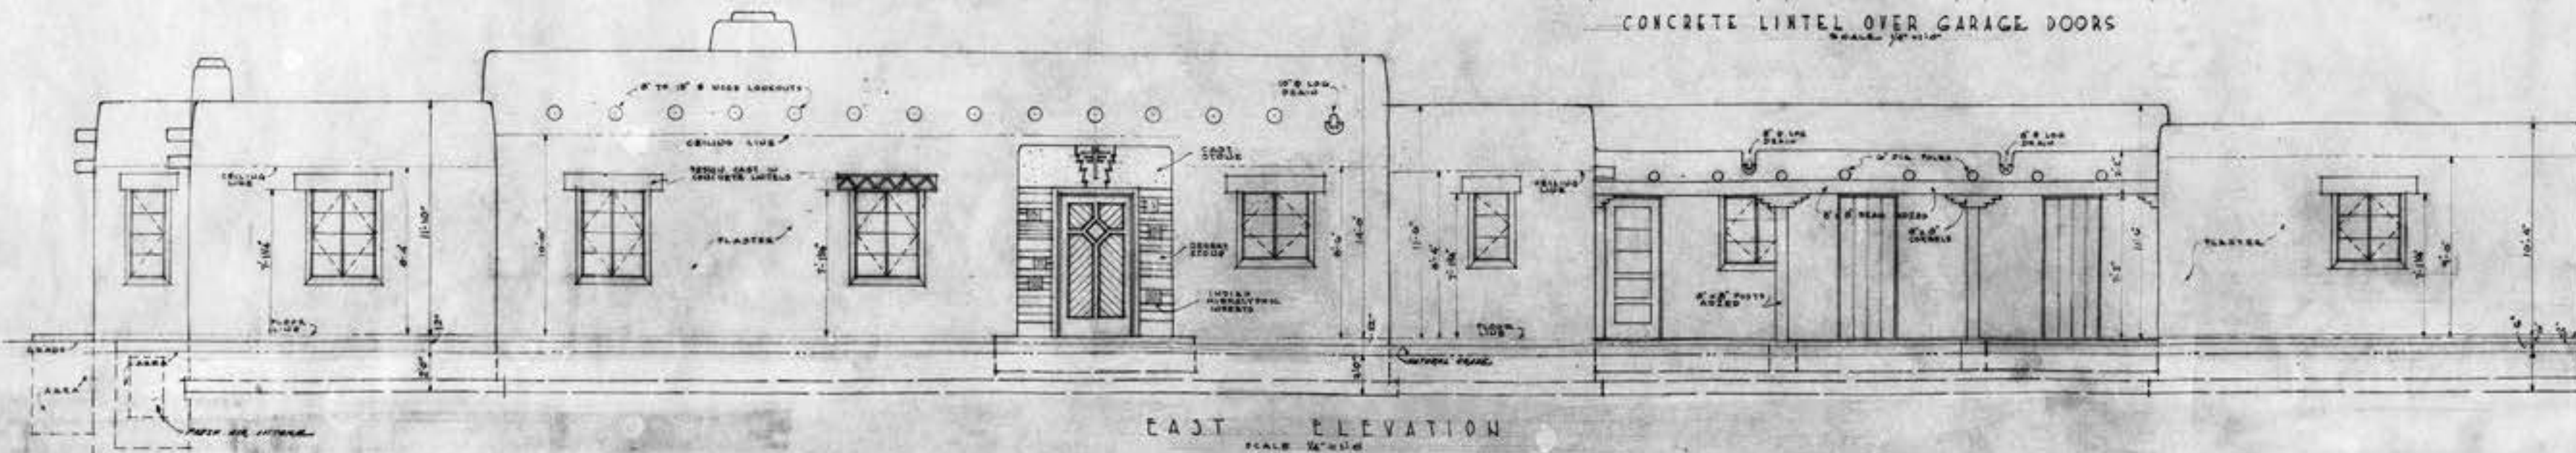
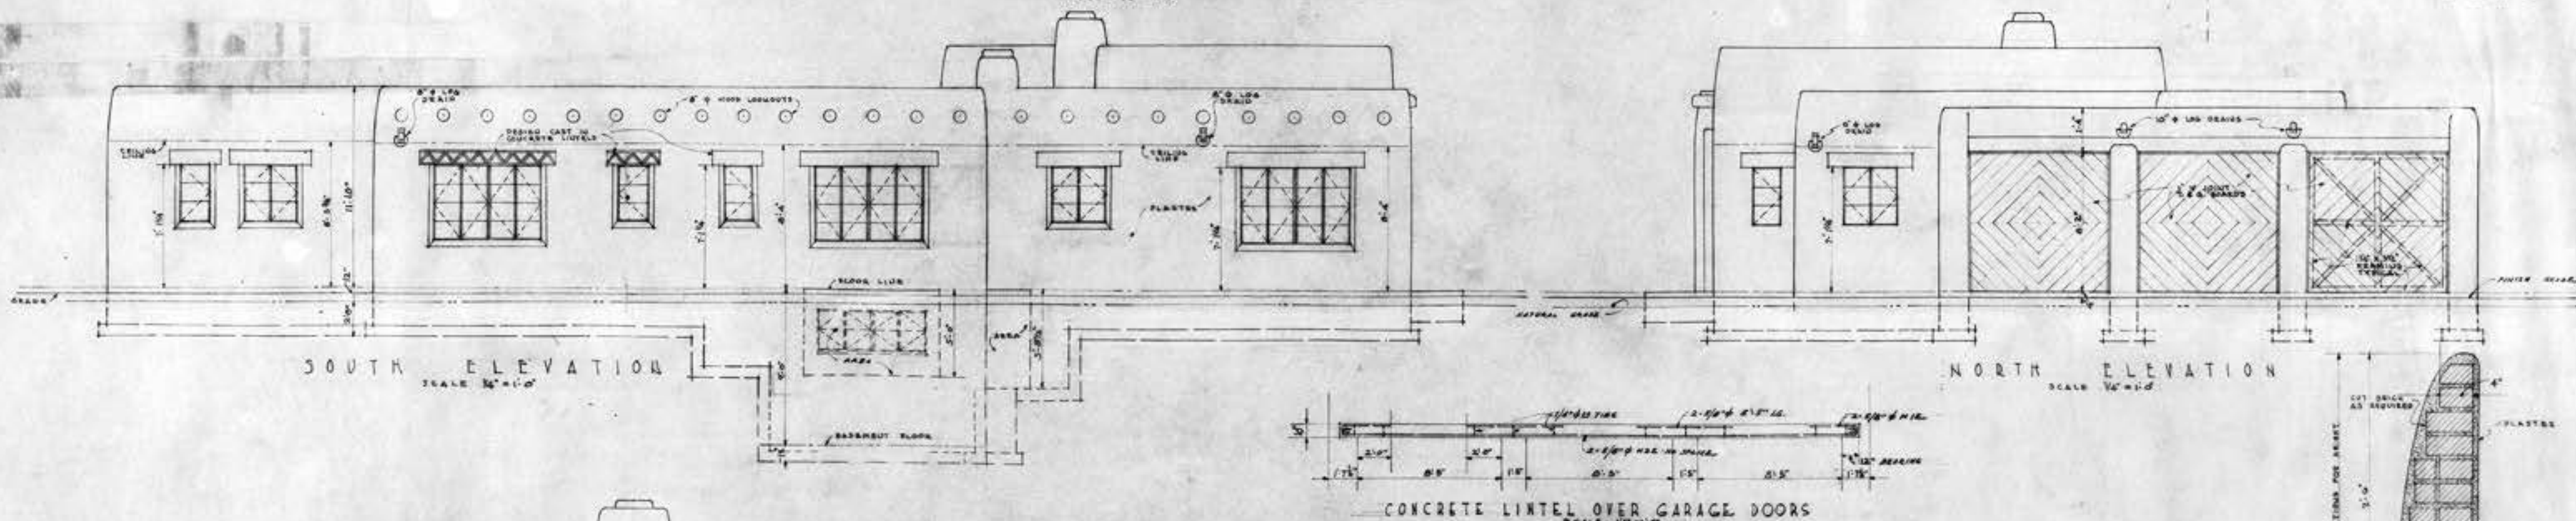
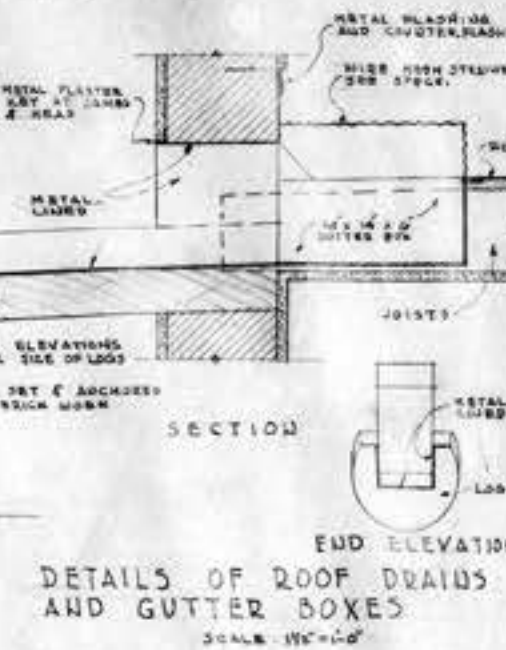


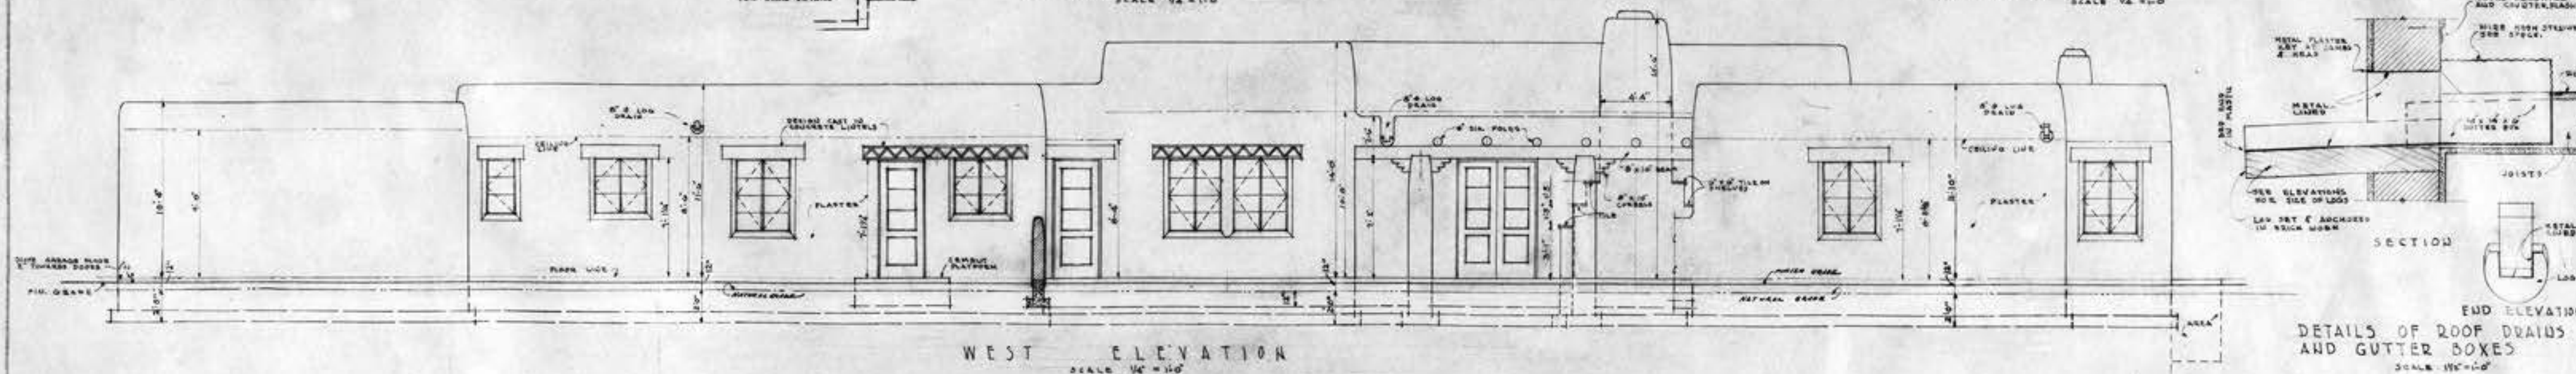





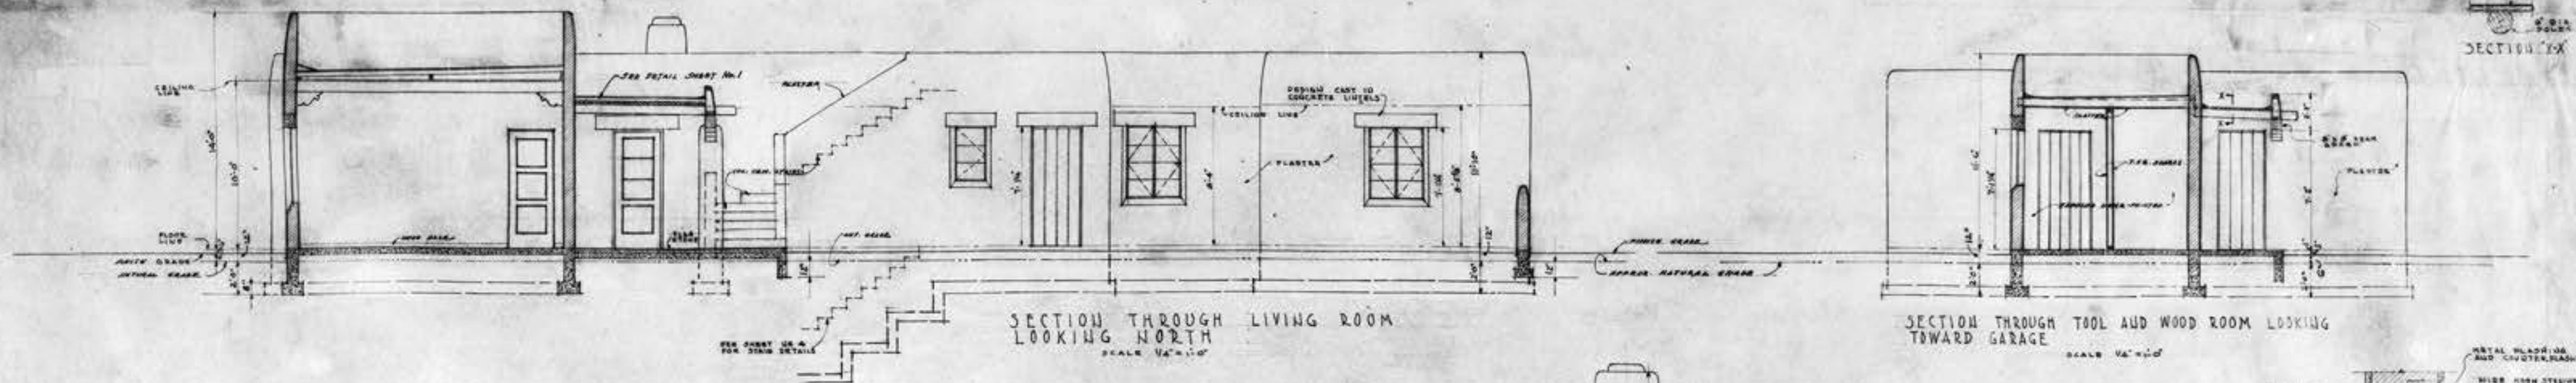







A RESIDENCE FOR MR. WILLIAM D. McCULLOUGH
 WEST OF CHANDLER, ARIZONA

LESCHER & MAHONEY
 ARCHITECTS
 1100 TITLE & TRUST BLDG.
 PHOENIX, ARIZ.

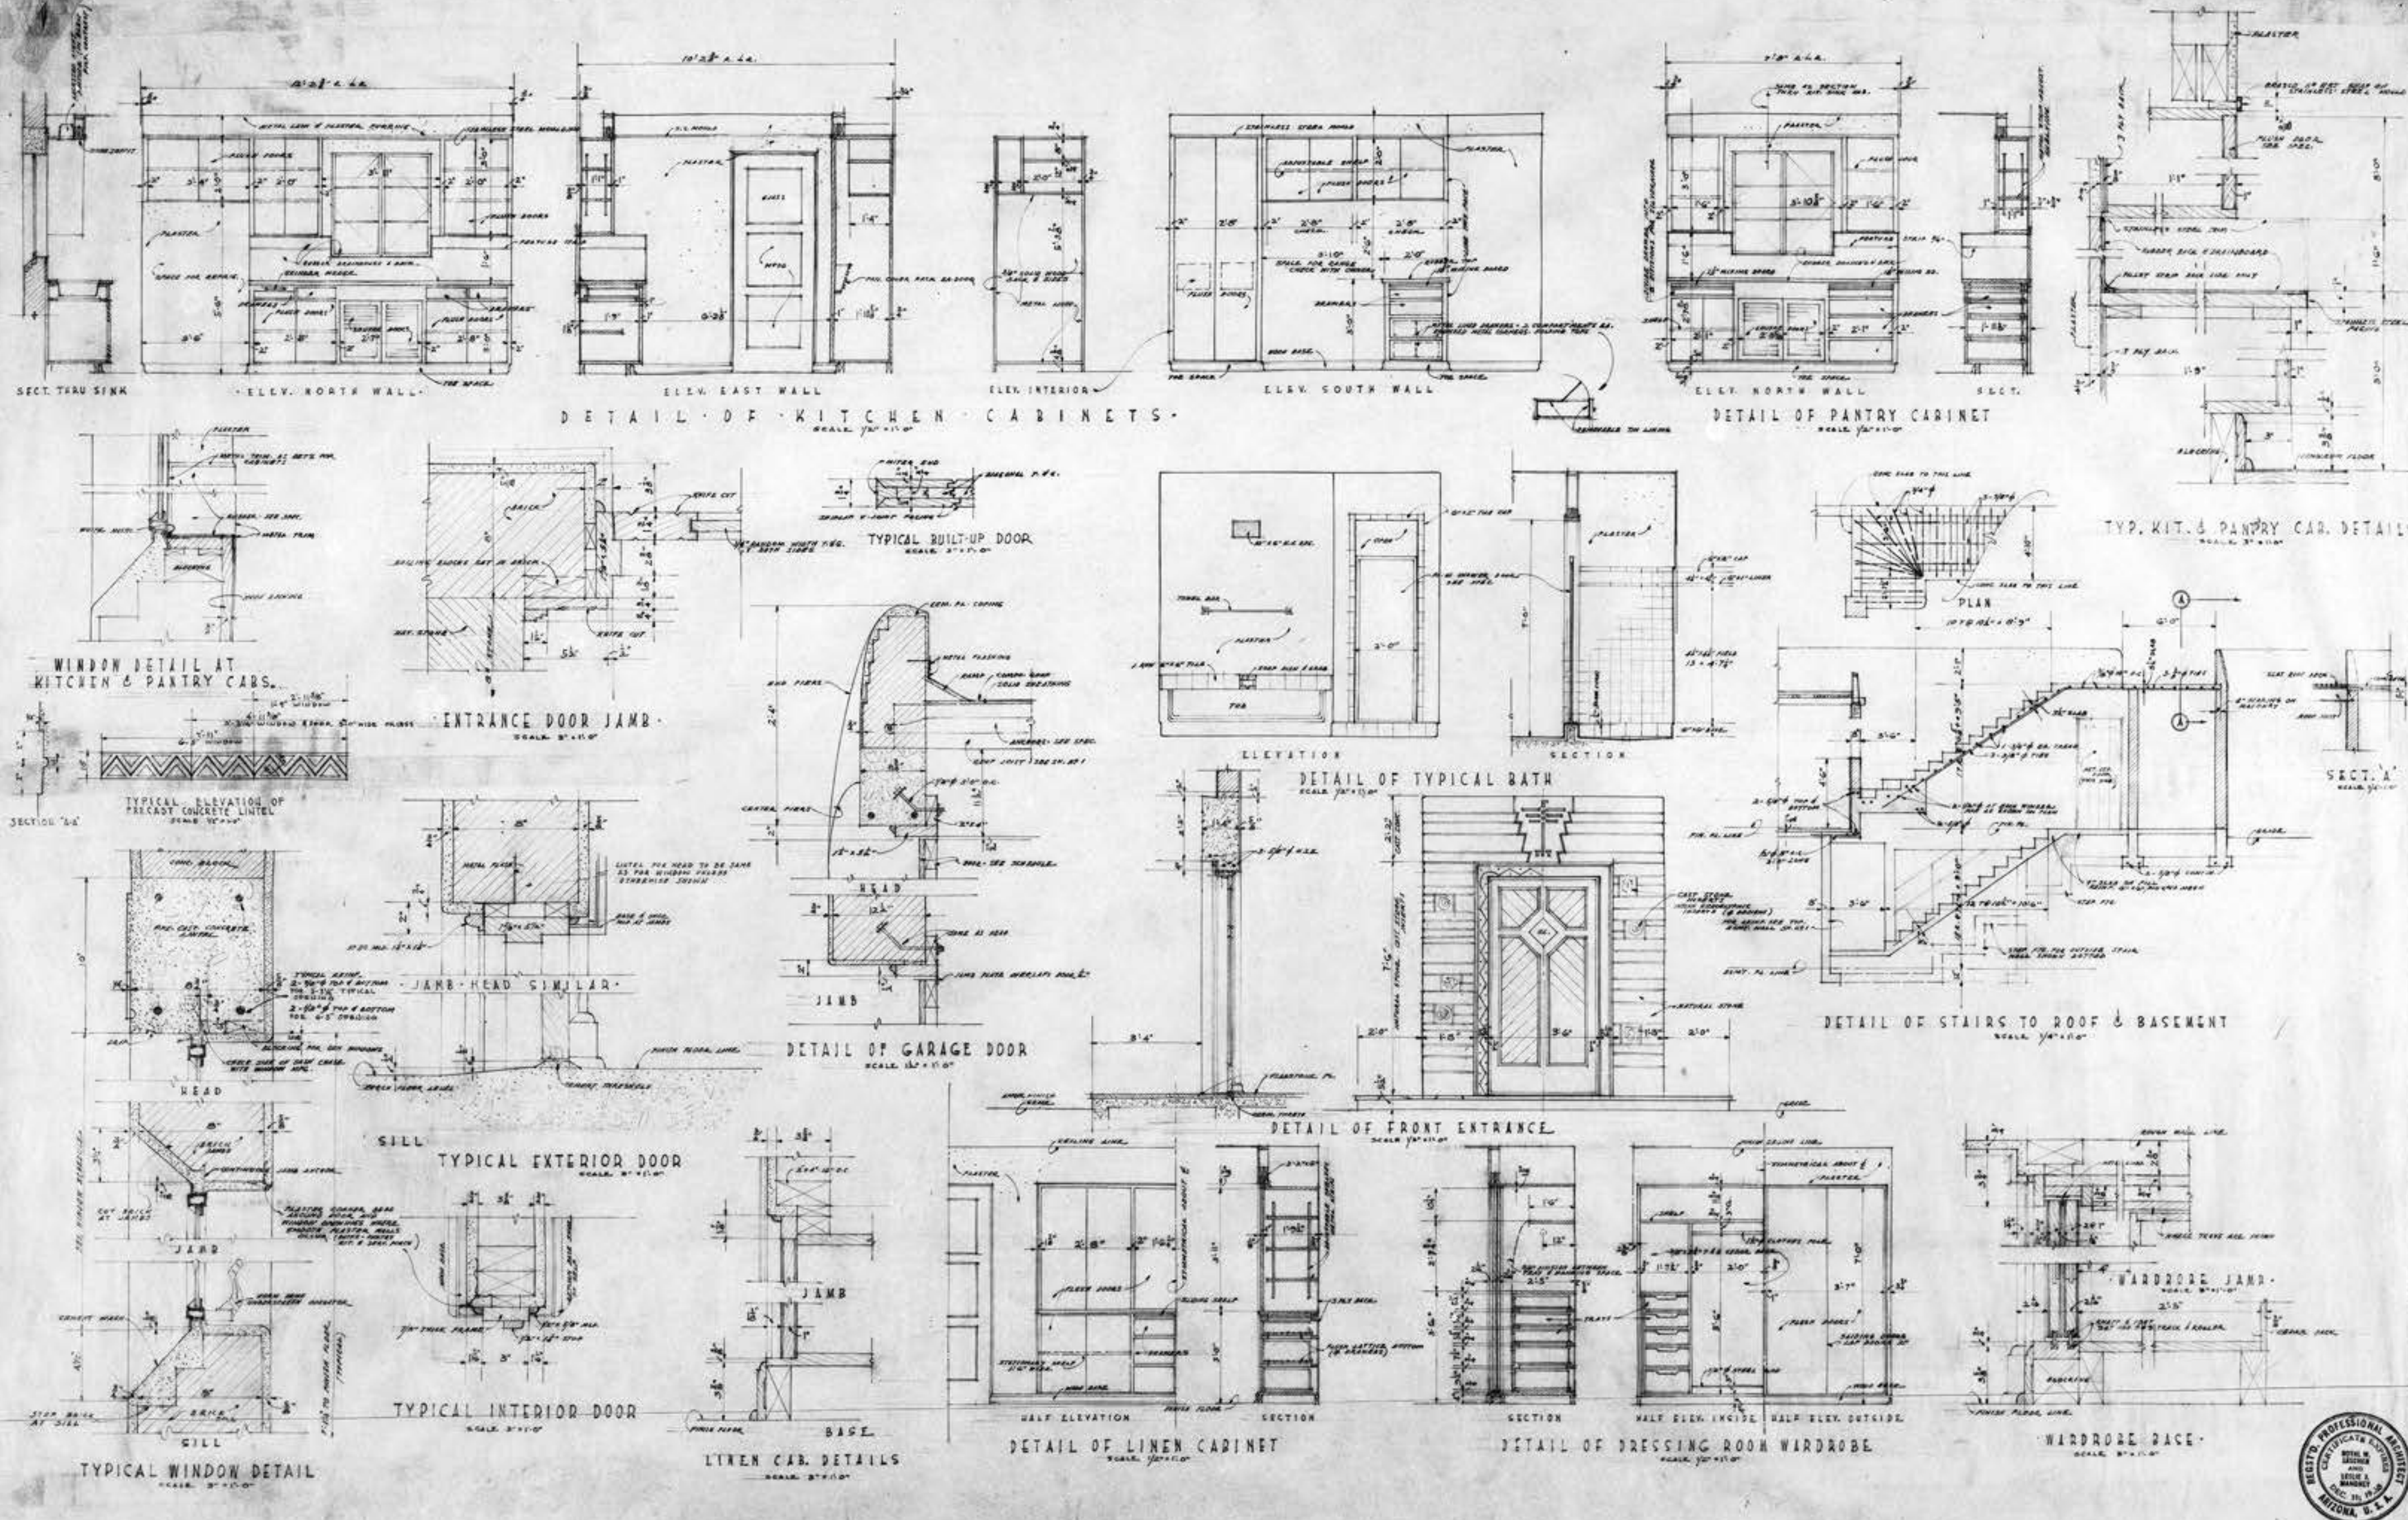


DESIGNED BY
 DRAWN BY
 CHECKED BY
 REVISIONS
 FEBRUARY 1938

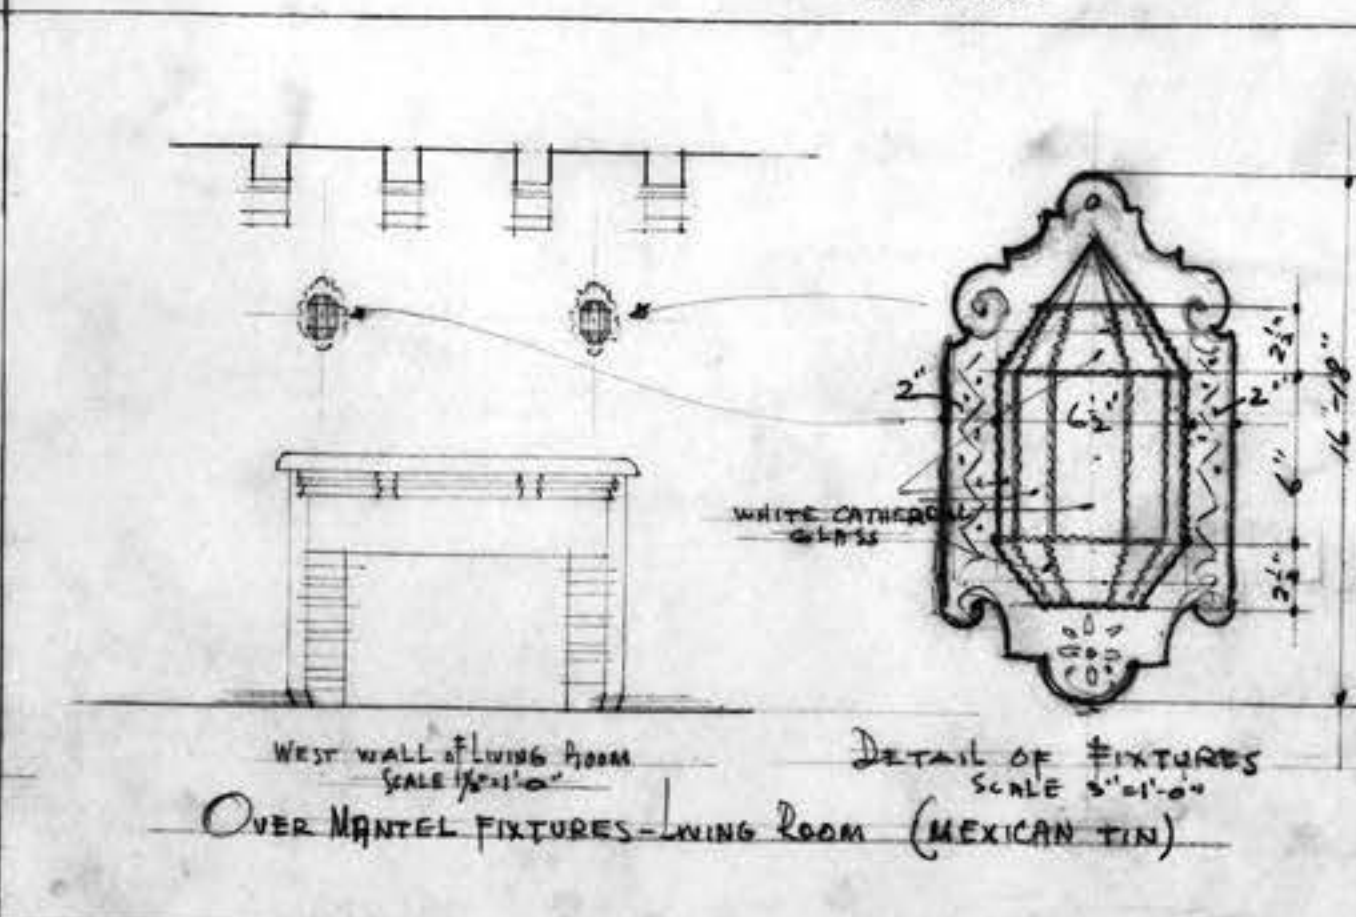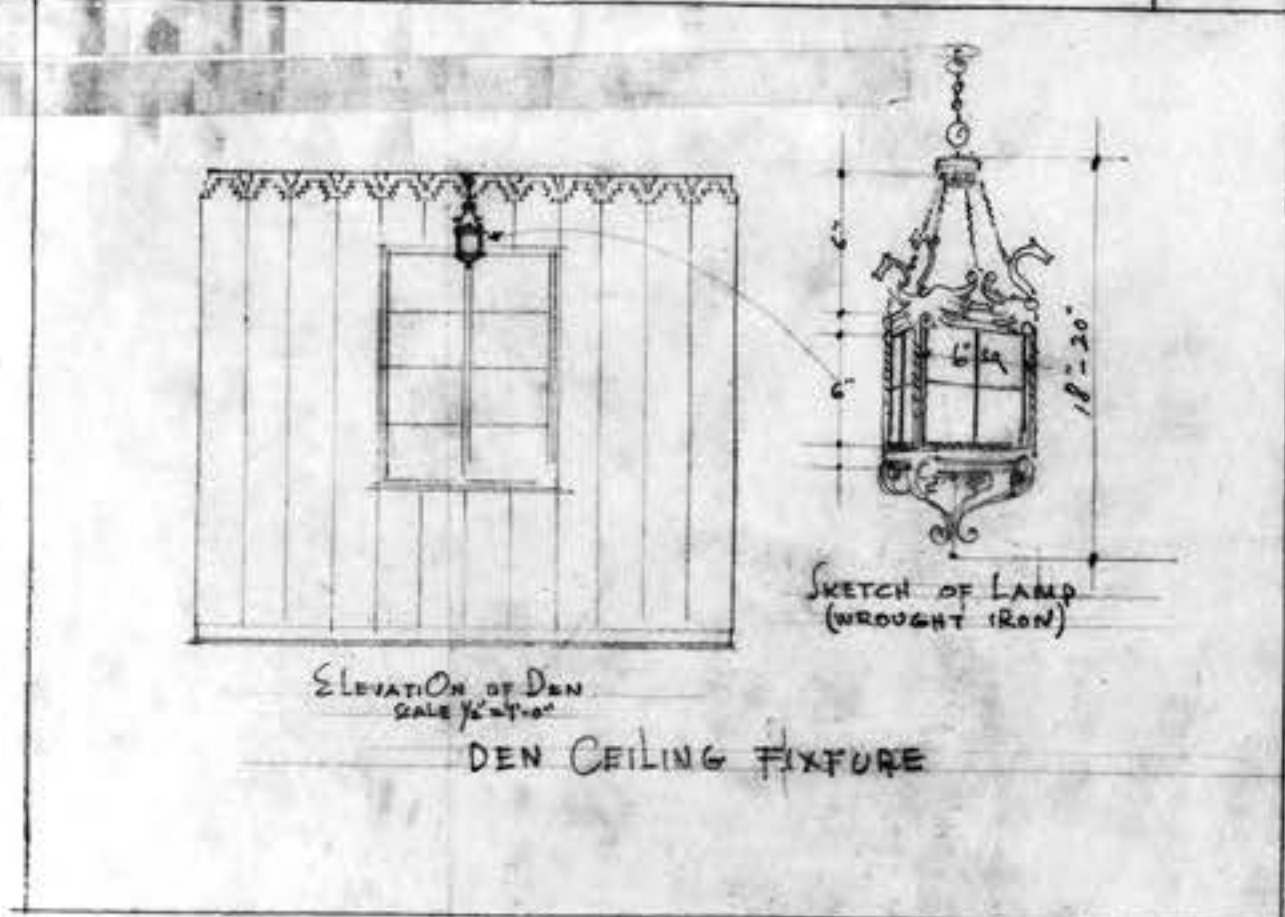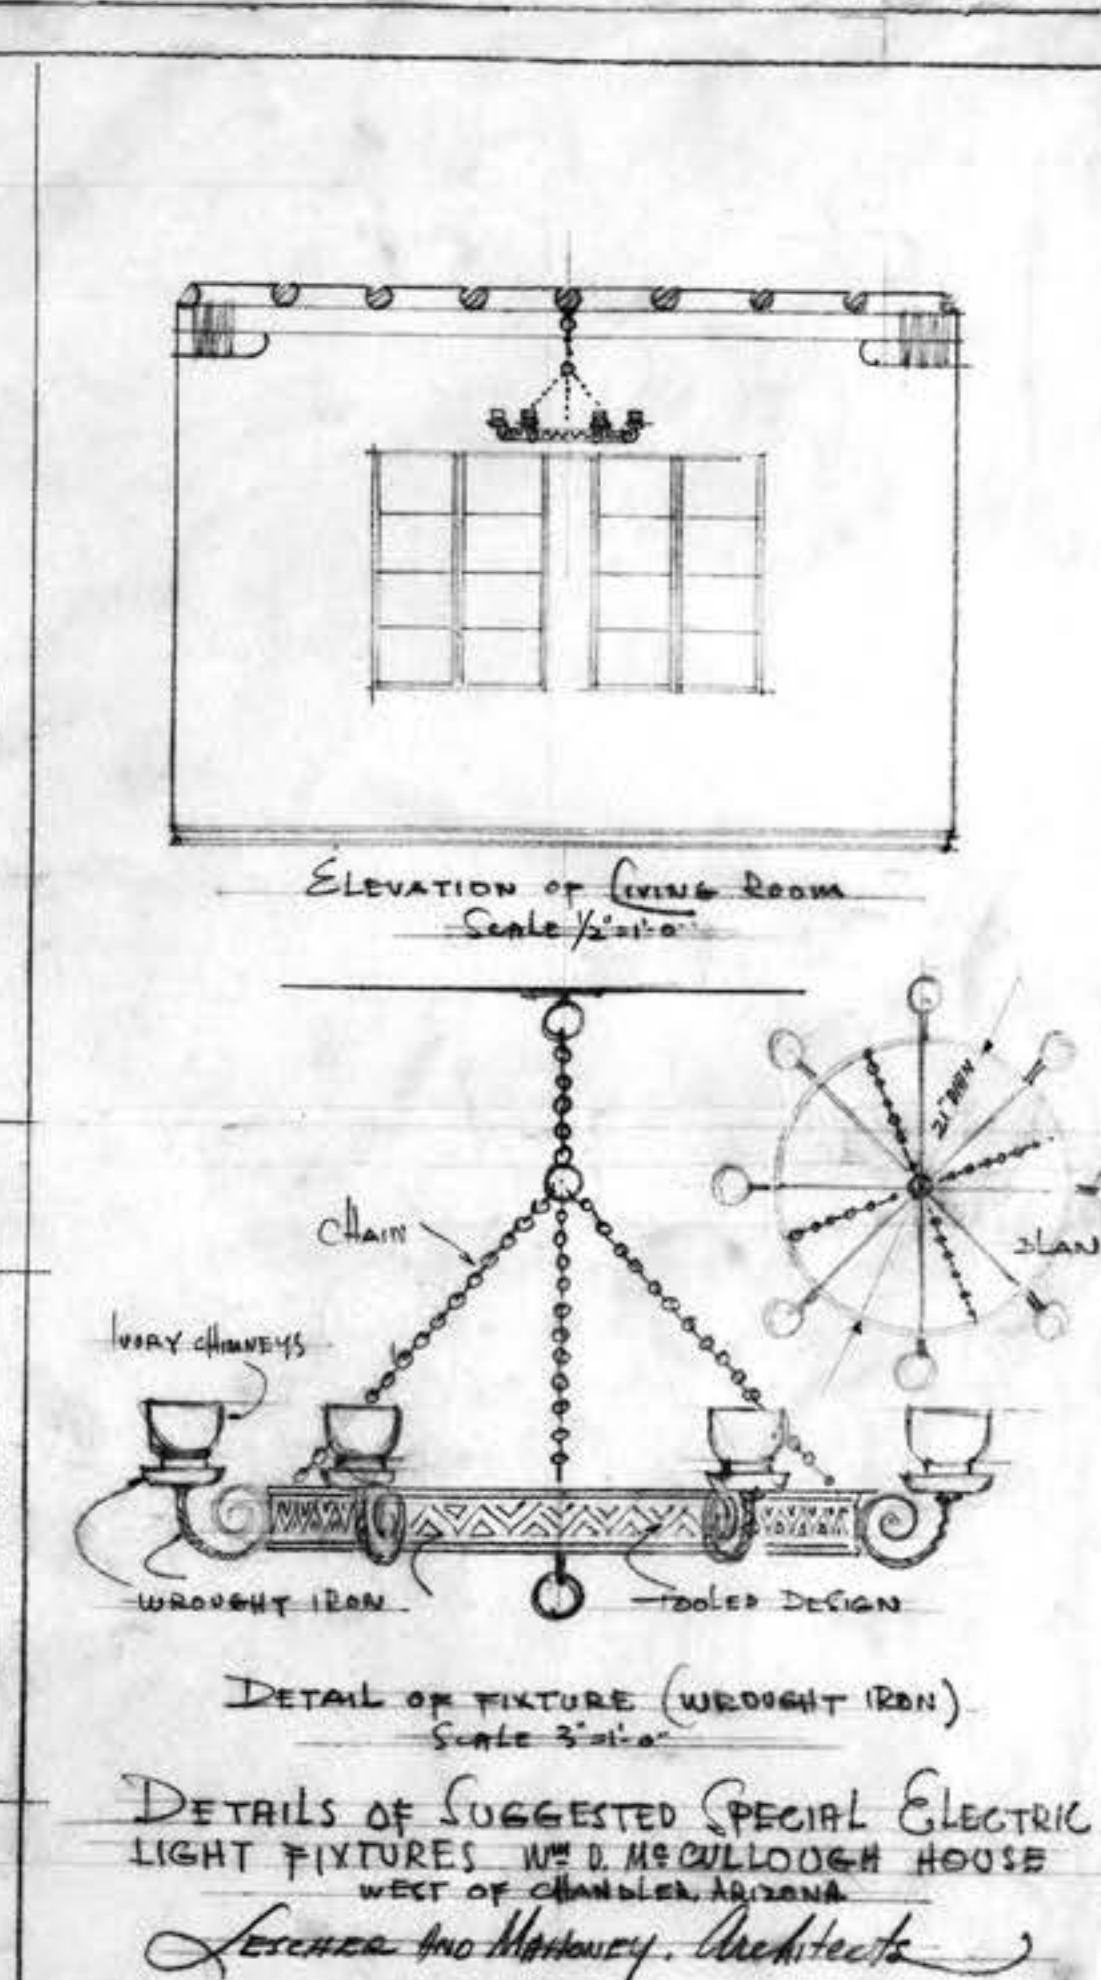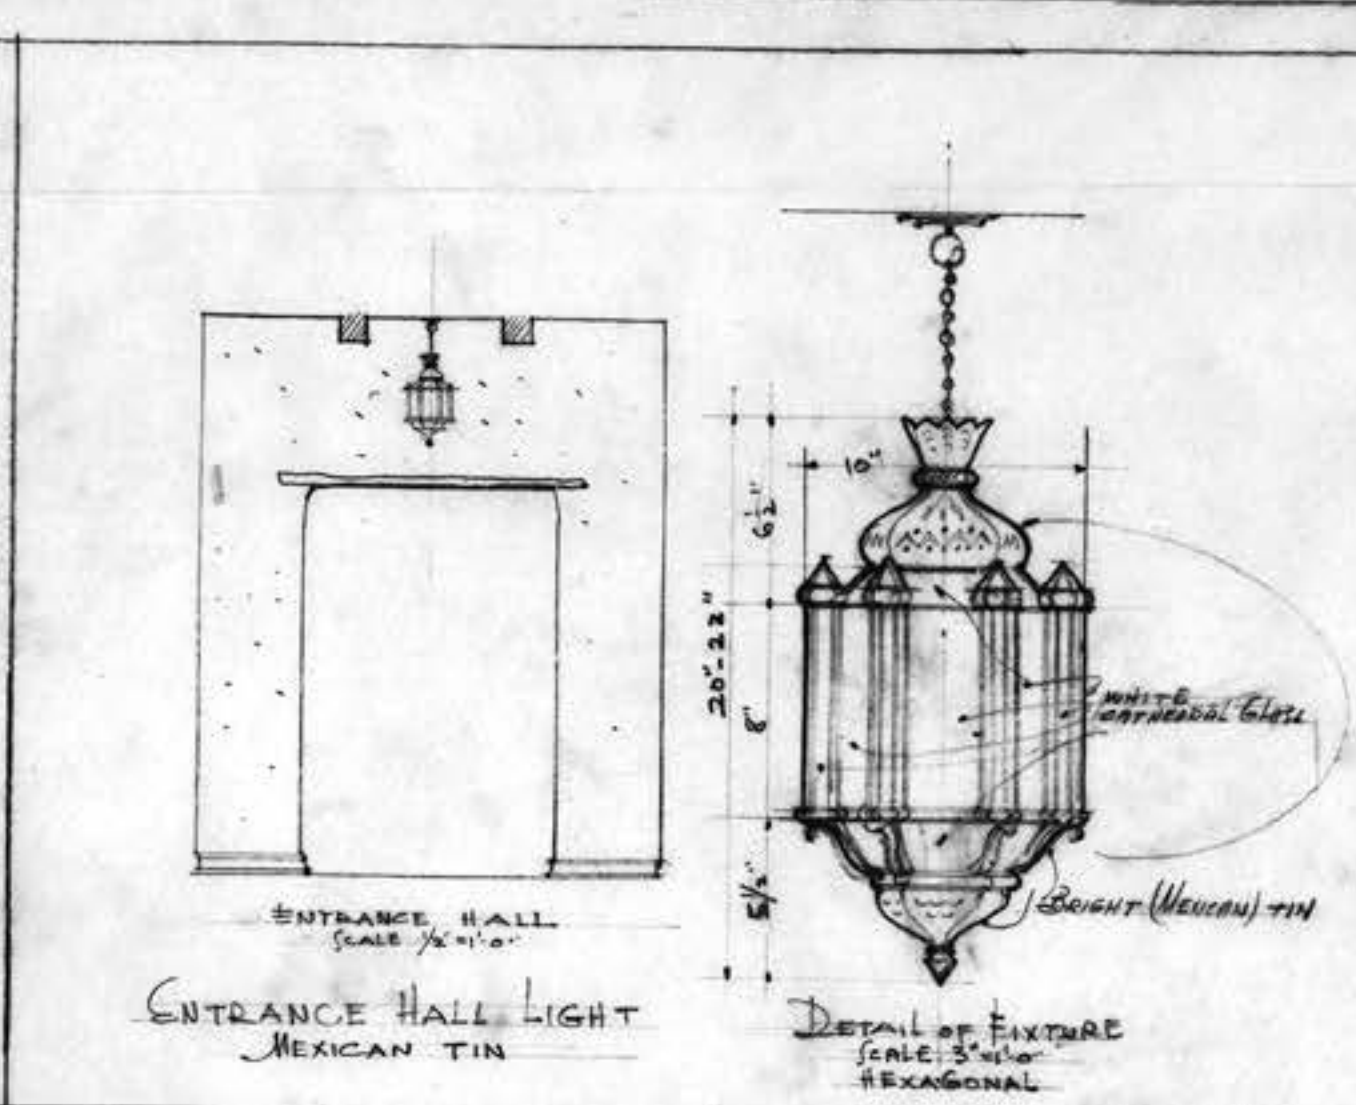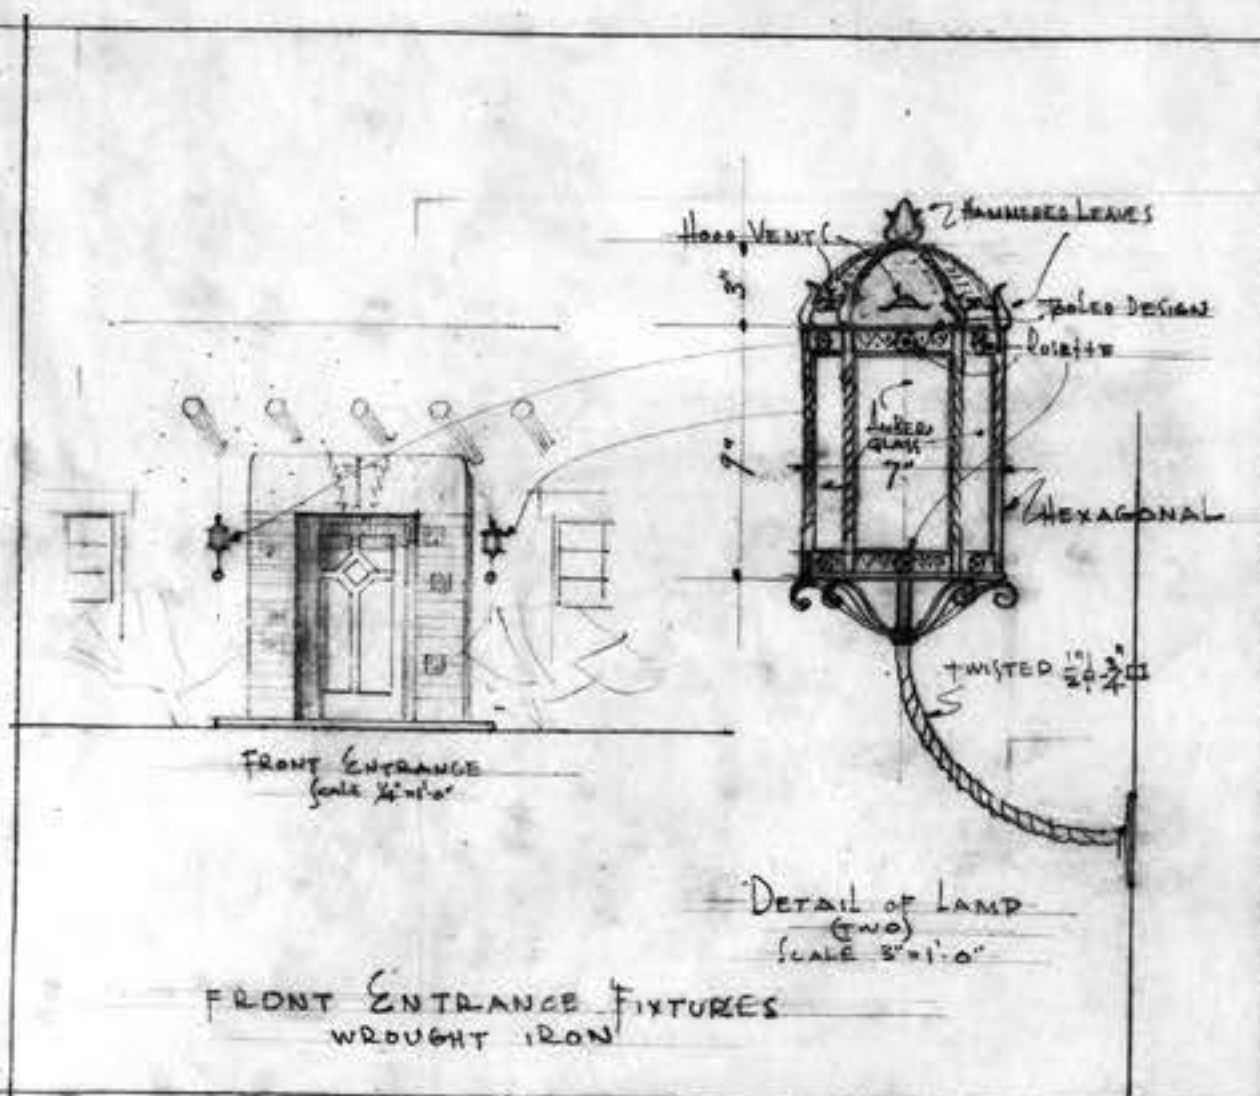

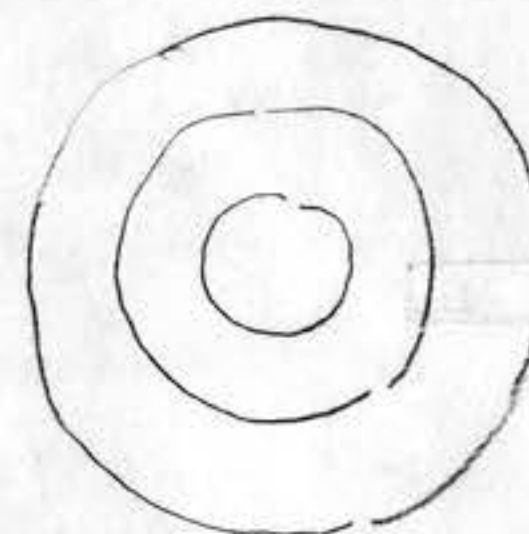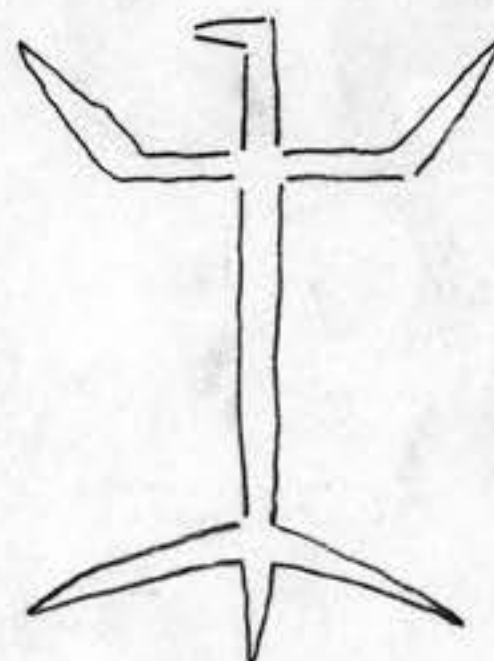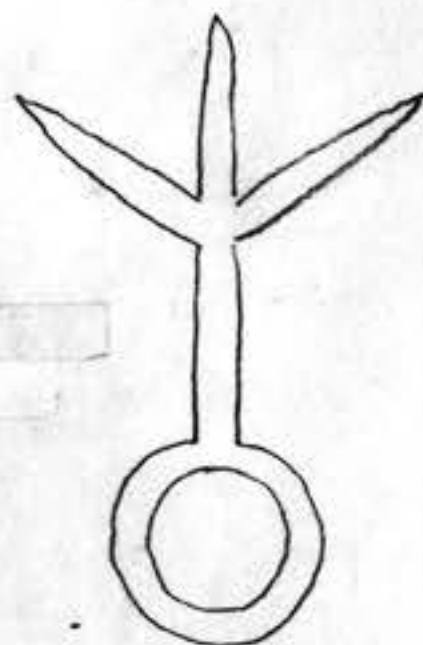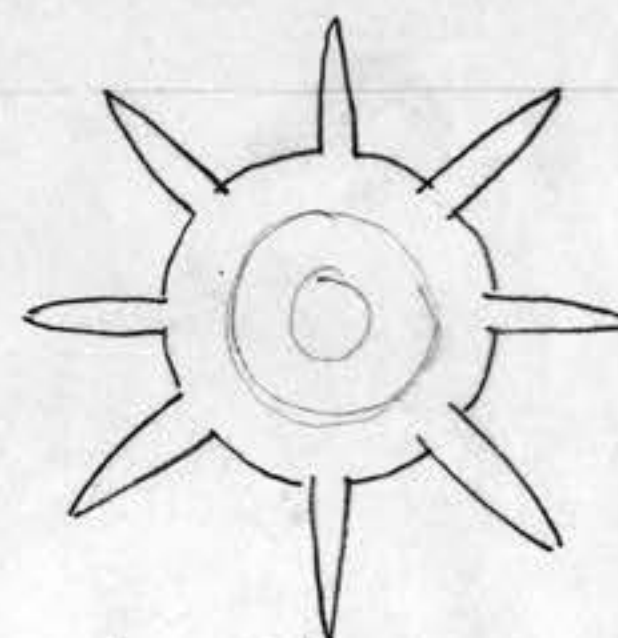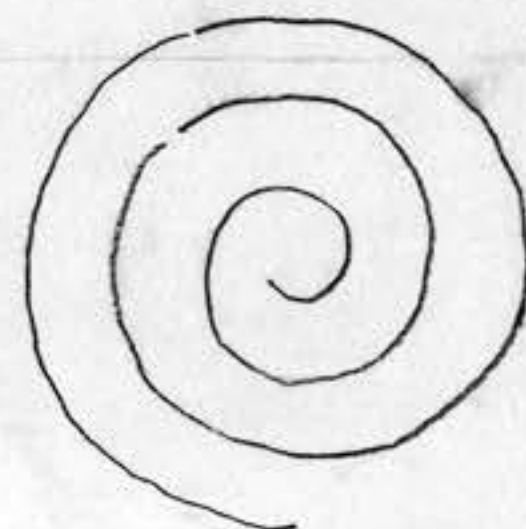


#5.D INDIAN HIEROGLYPHS (STONE)
RESIDENCE of C.D. McCULLOUGH Esq.
WEST of CHANDLER, ARIZONA
LECHNER AND MANONEY, ARCHITECTS

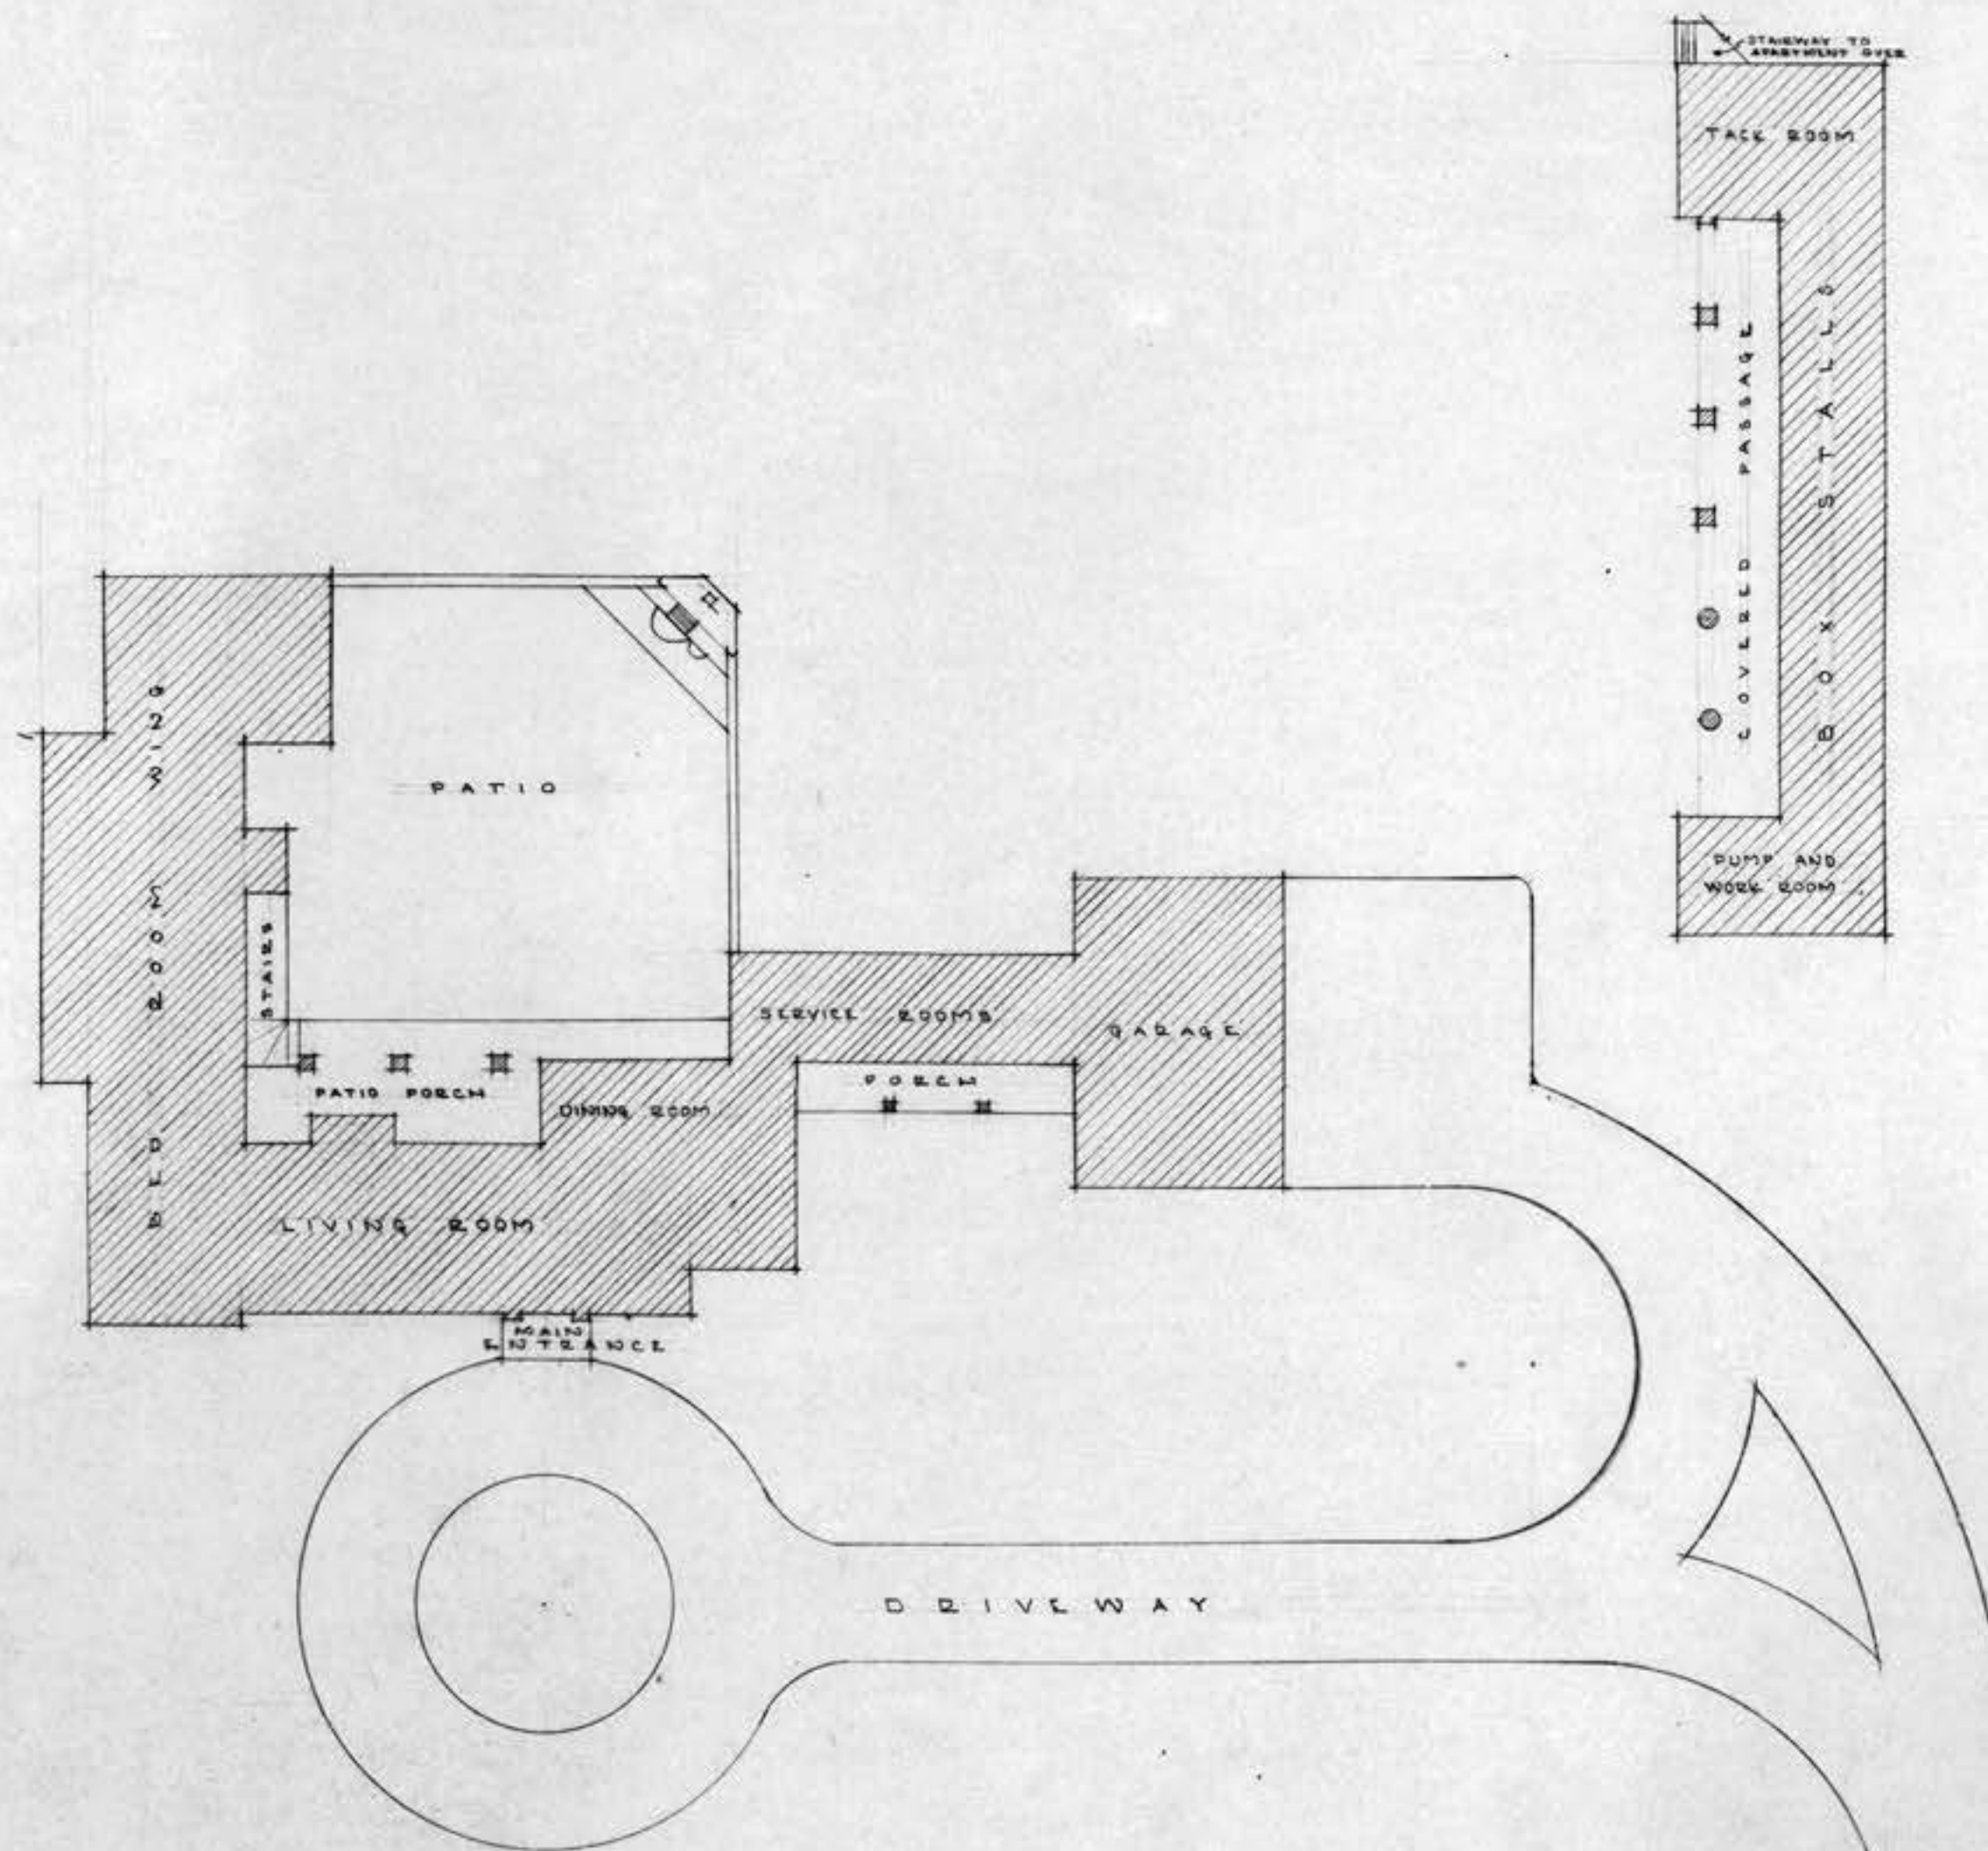


PLOT PLAN
SCALE 1/8" = 1'-0"



WILLIAM D. McCULLOUGH RESIDENCE
LESCHER & MAHONEY ARCHITECTS
1100 TITLE AND TRUST BUILDING
PHOENIX ARIZONA
DRAWN BY E.R.A. JUNE 28, 1938.

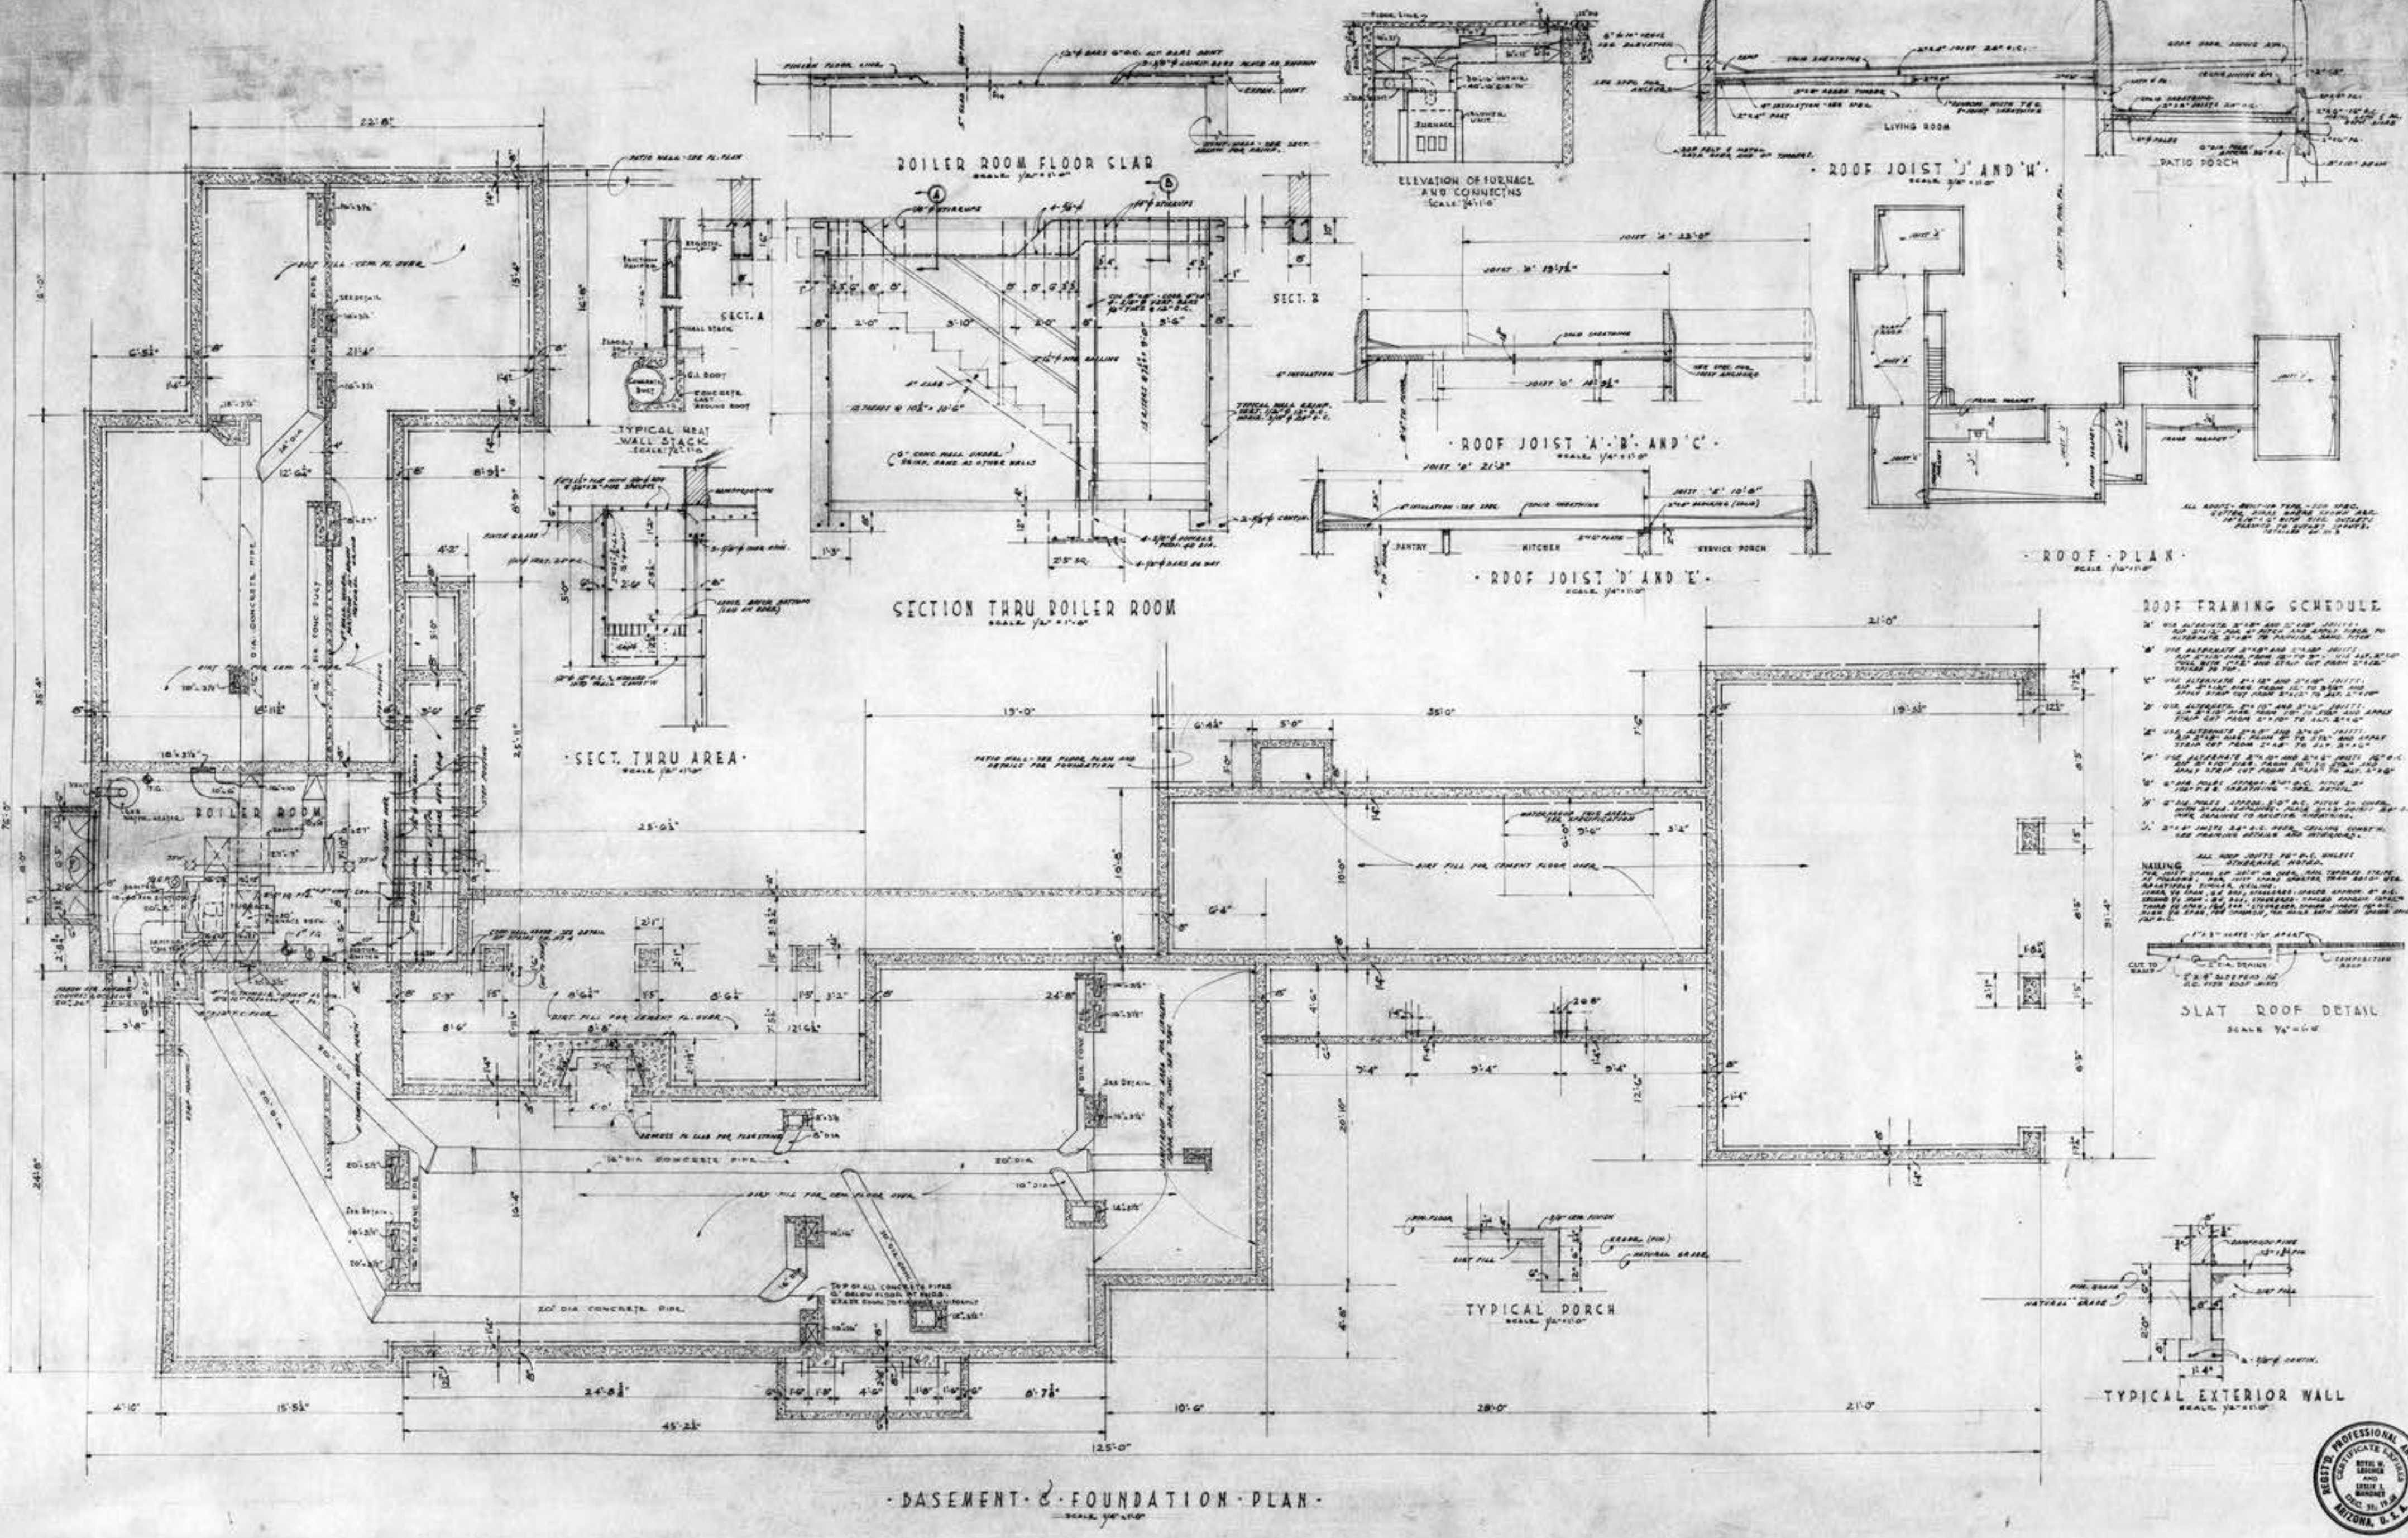

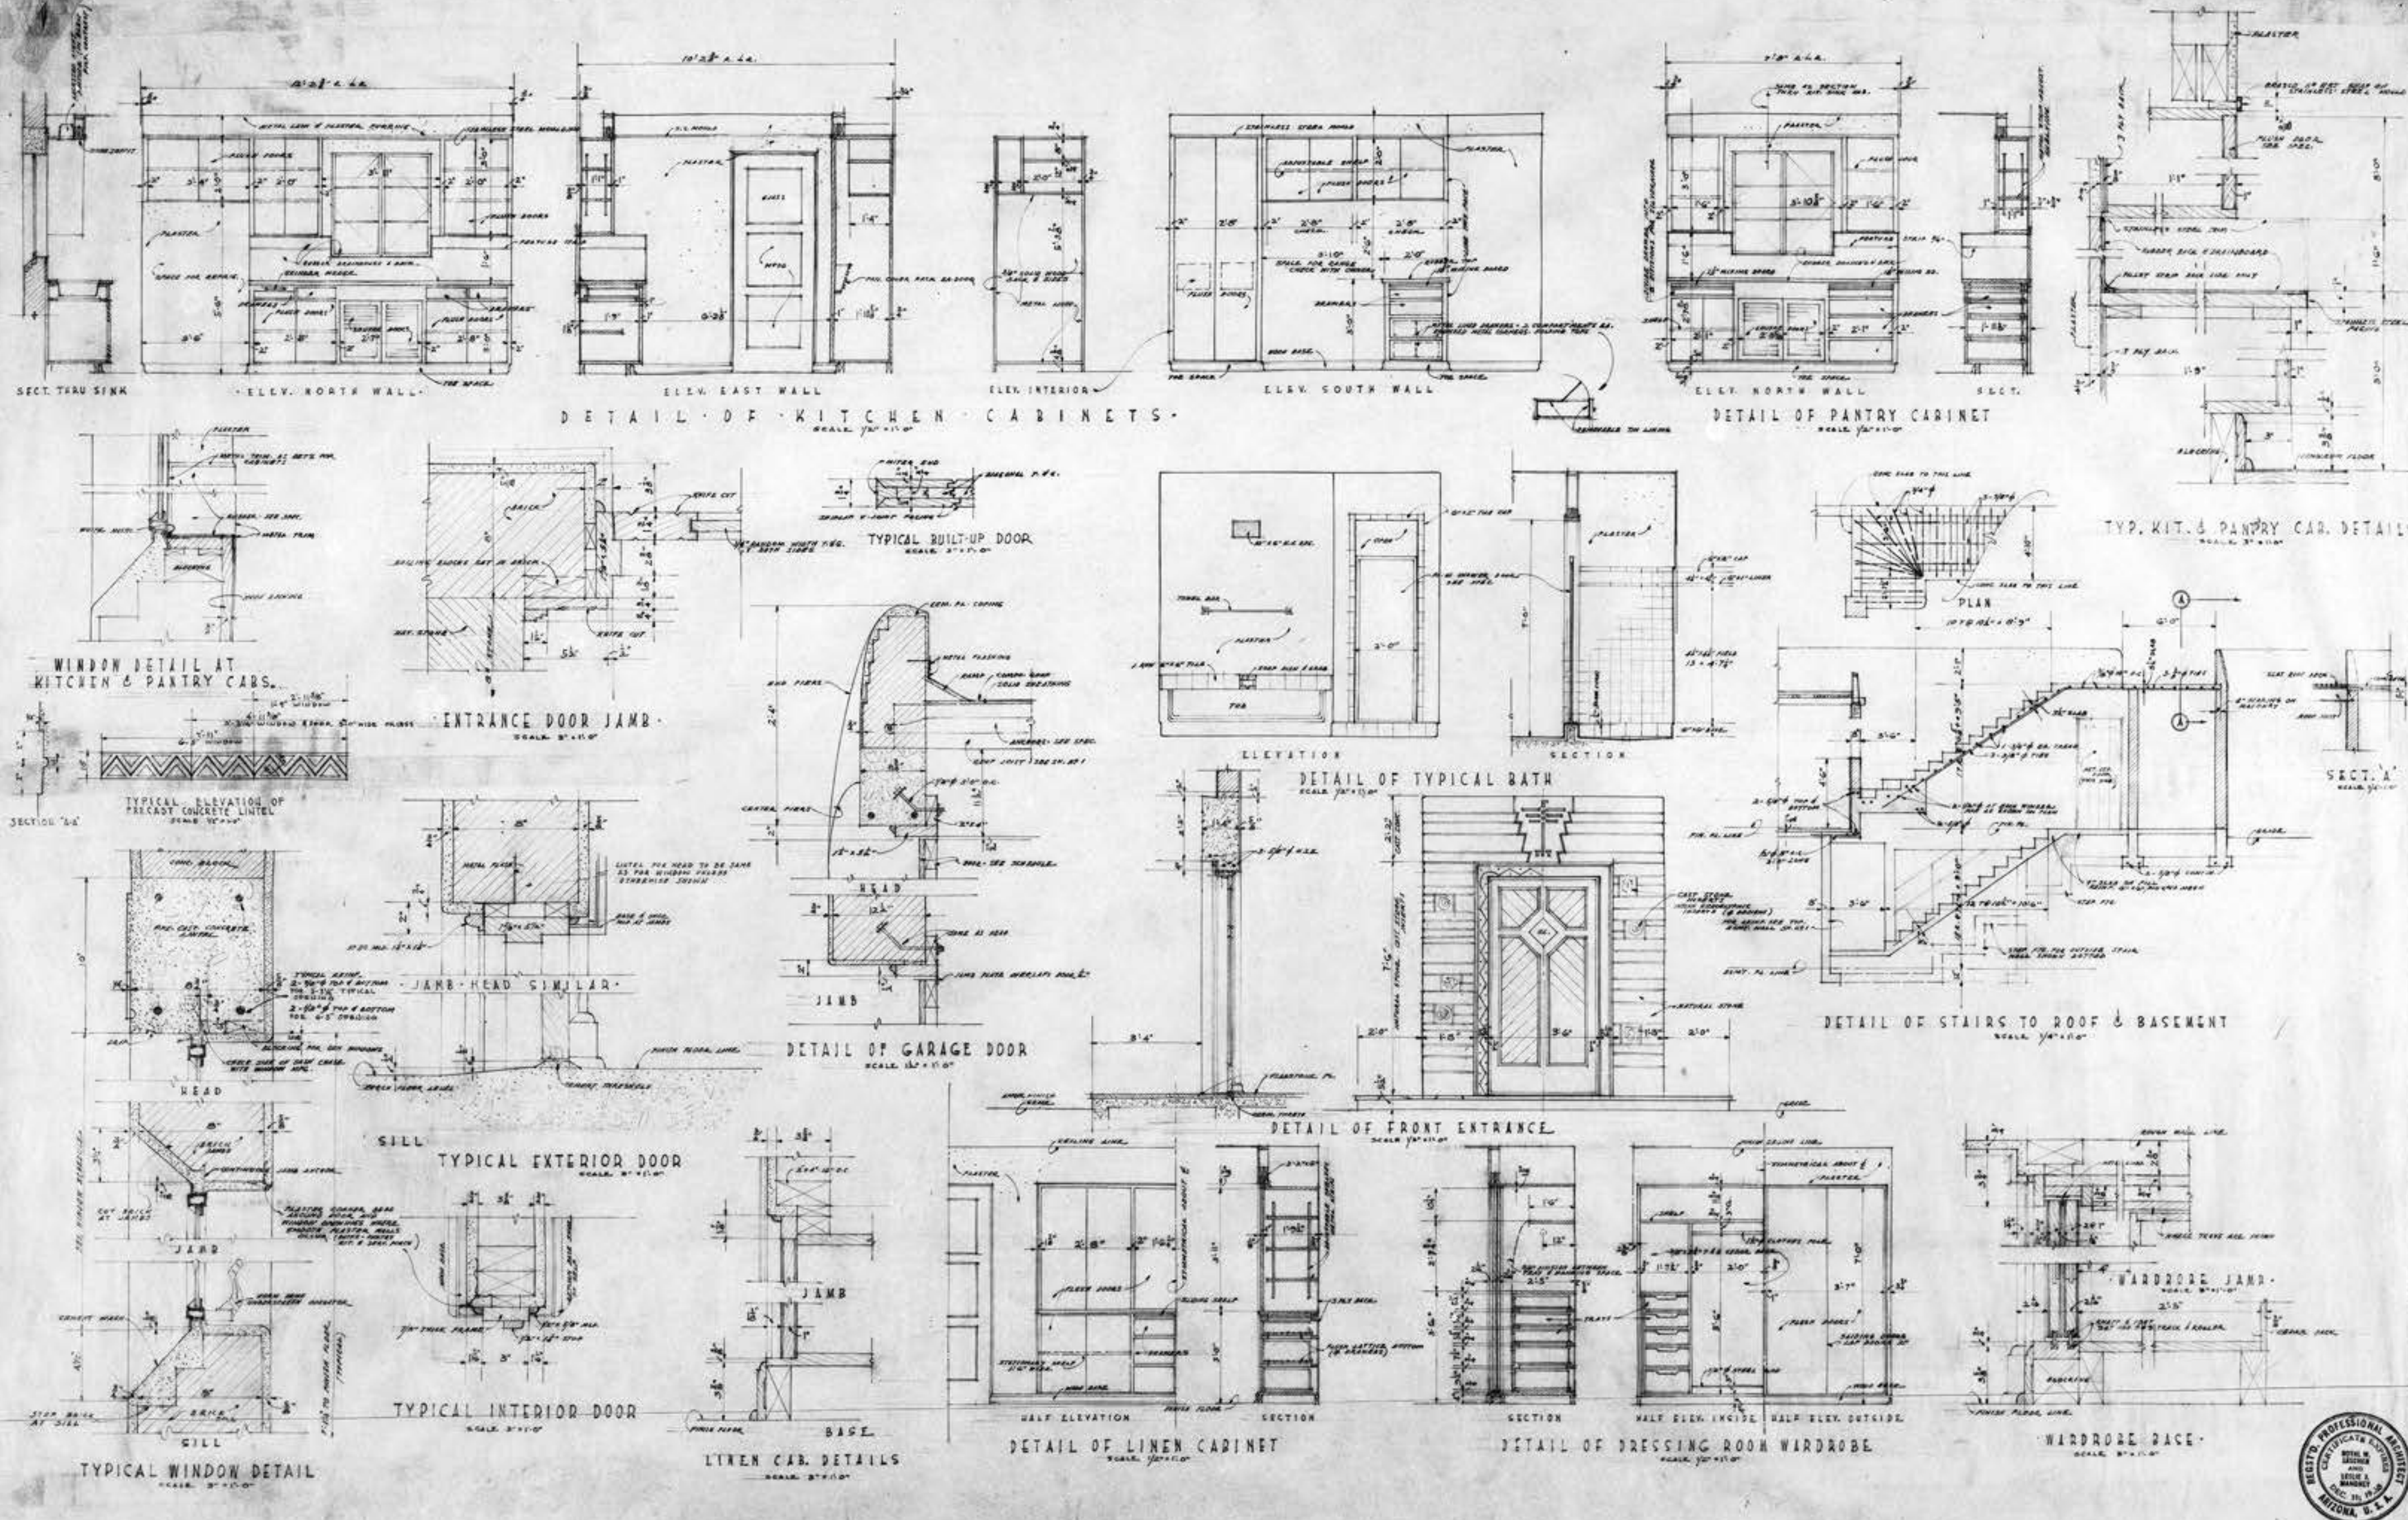

• A RESIDENCE FOR MR. WILLIAM D. McCULLOUGH •
 • WEST OF CHANDLER, ARIZONA •

LESCHER & MAHONEY
 ARCHITECTS
 1100 TITLE & TRUST BLDG.
 PHOENIX, ARIZ.



DESIGN BY E.D.
 TRACED BY C.D.
 CHECKED BY W.B.L.
 REVISOR
 FEBRUARY 1938