


*24 MAR 12 Lig. Lic. AM 7 13

TRADER JOE'S #287

3961 ~~3777~~ S. Arizona Avenue
Chandler, AZ 85286
13,509 SF

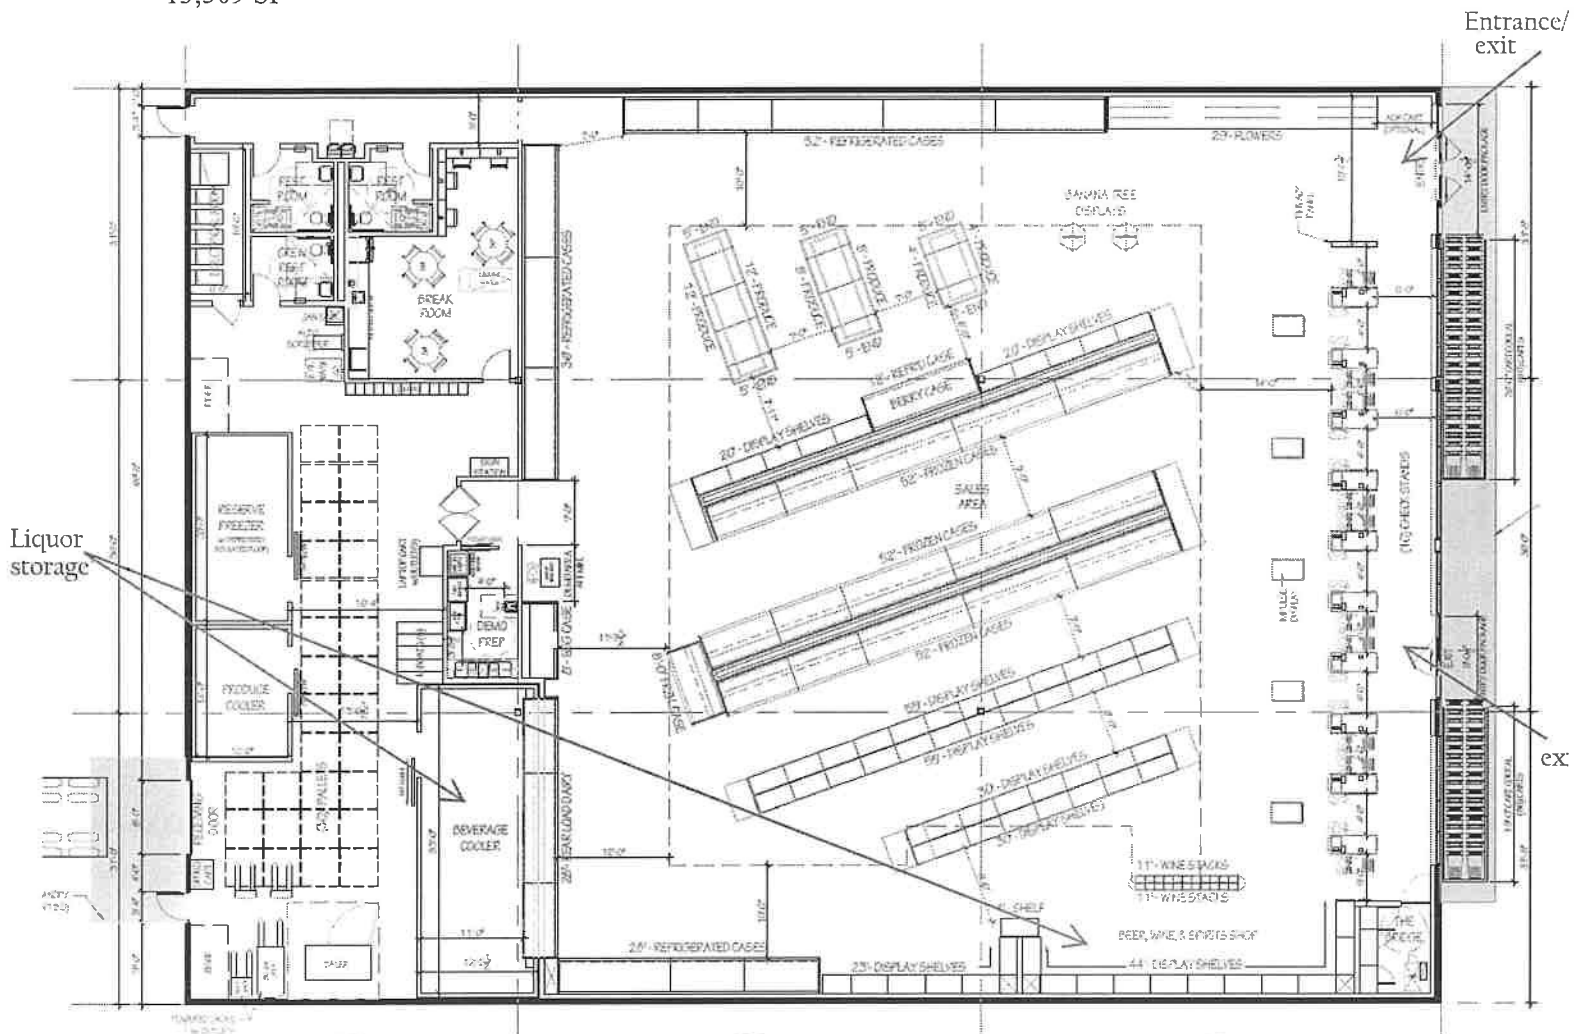

AMENDMENT