


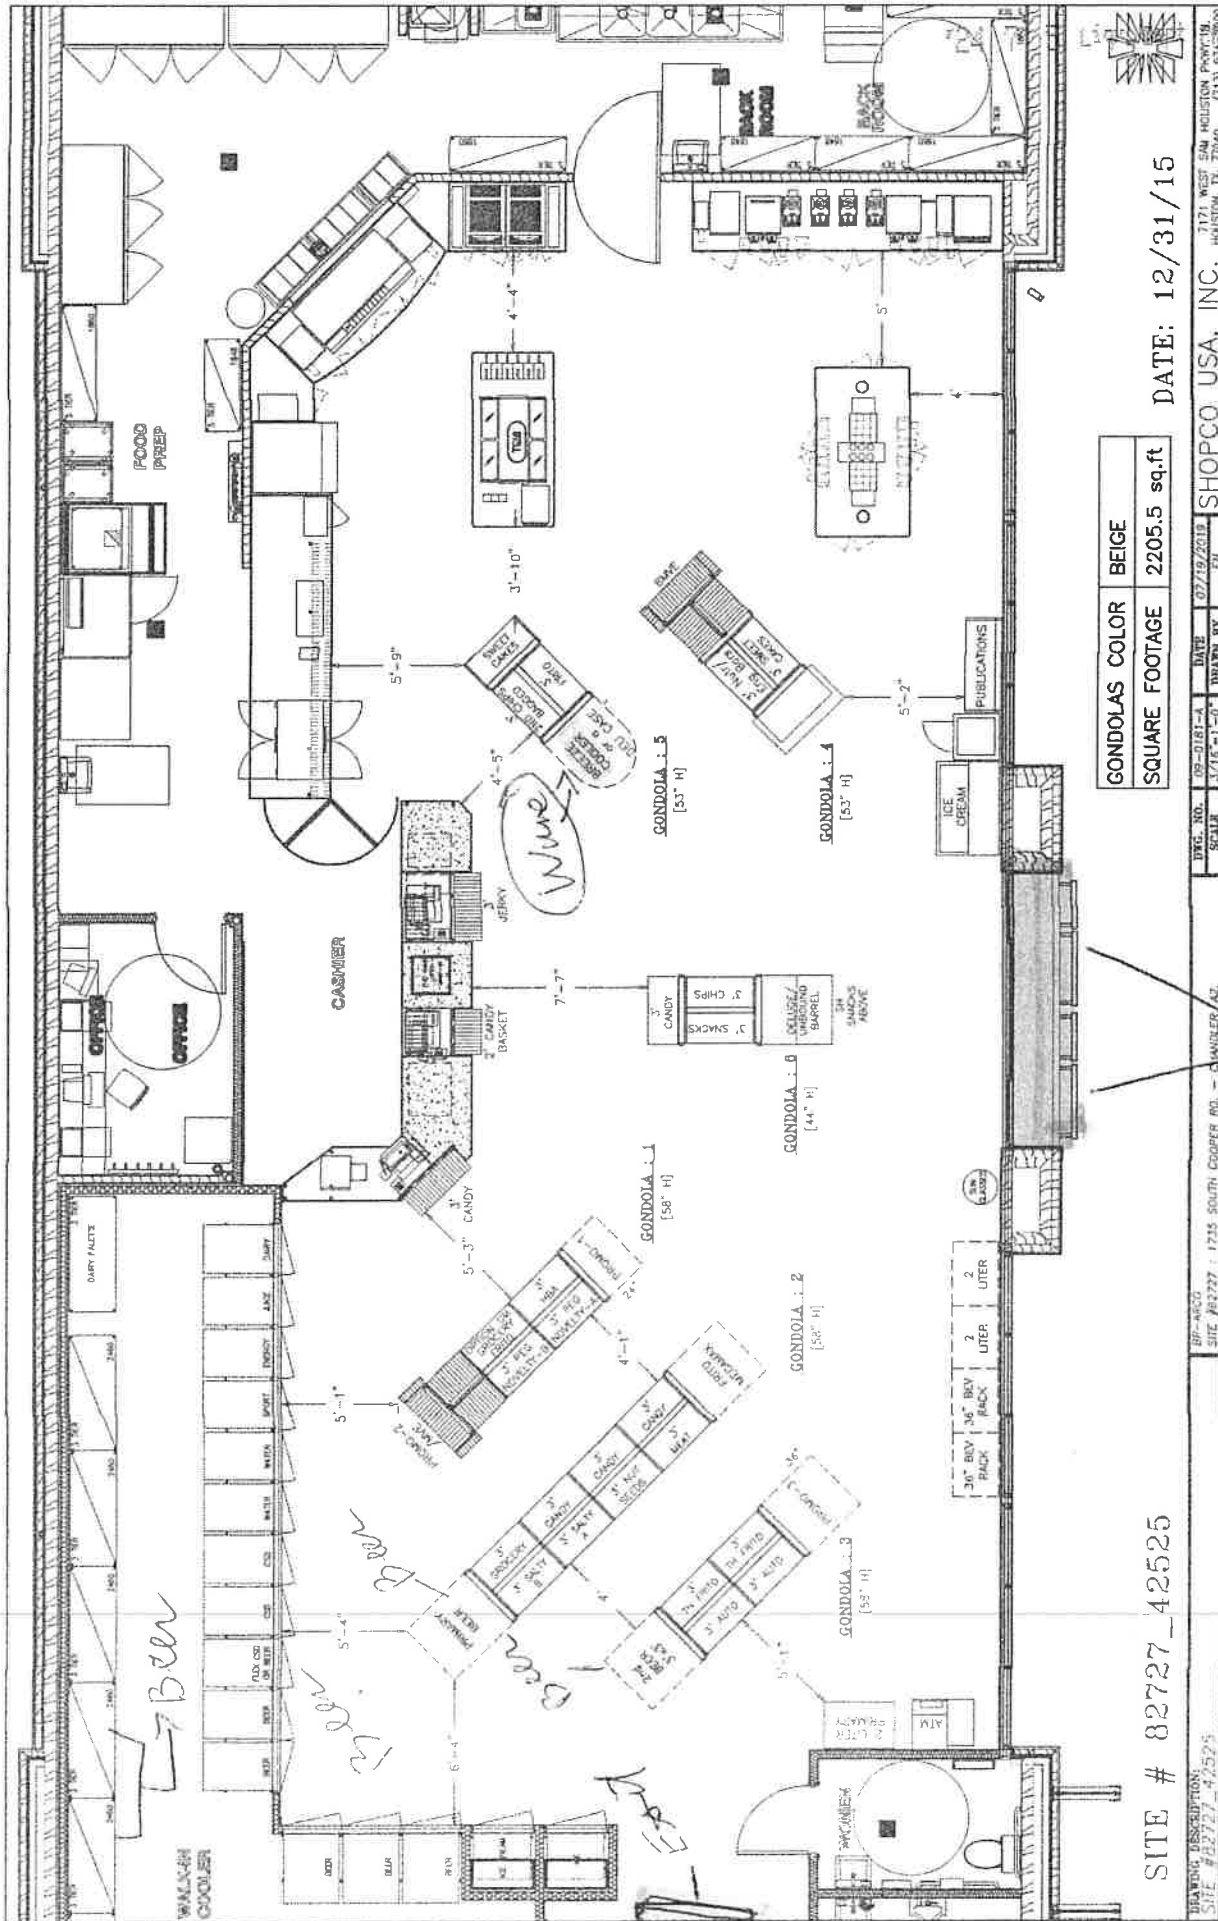


SITE # 82727_42525

DATE: 12/31/15

CONDOLAS COLOR	BEIGE
SQUARE FOOTAGE	2205.5 sq.ft

DWG. NO.	09-0181-4	DATE	07/19/2018	BY	EN	SHOPCO USA, INC.	7171 WEST 54th AVENUE, HOUSTON, TX 77240	(713) 933-2800
SITE	#82727	SCALE	3/16" = 1'-0"	DRAWN BY	EN			
DESCRIPTION	1715 SOUTH COOPER RD. - CHANDLER, AZ							
SITE	#82727_42525							

Main Entrance of E & S

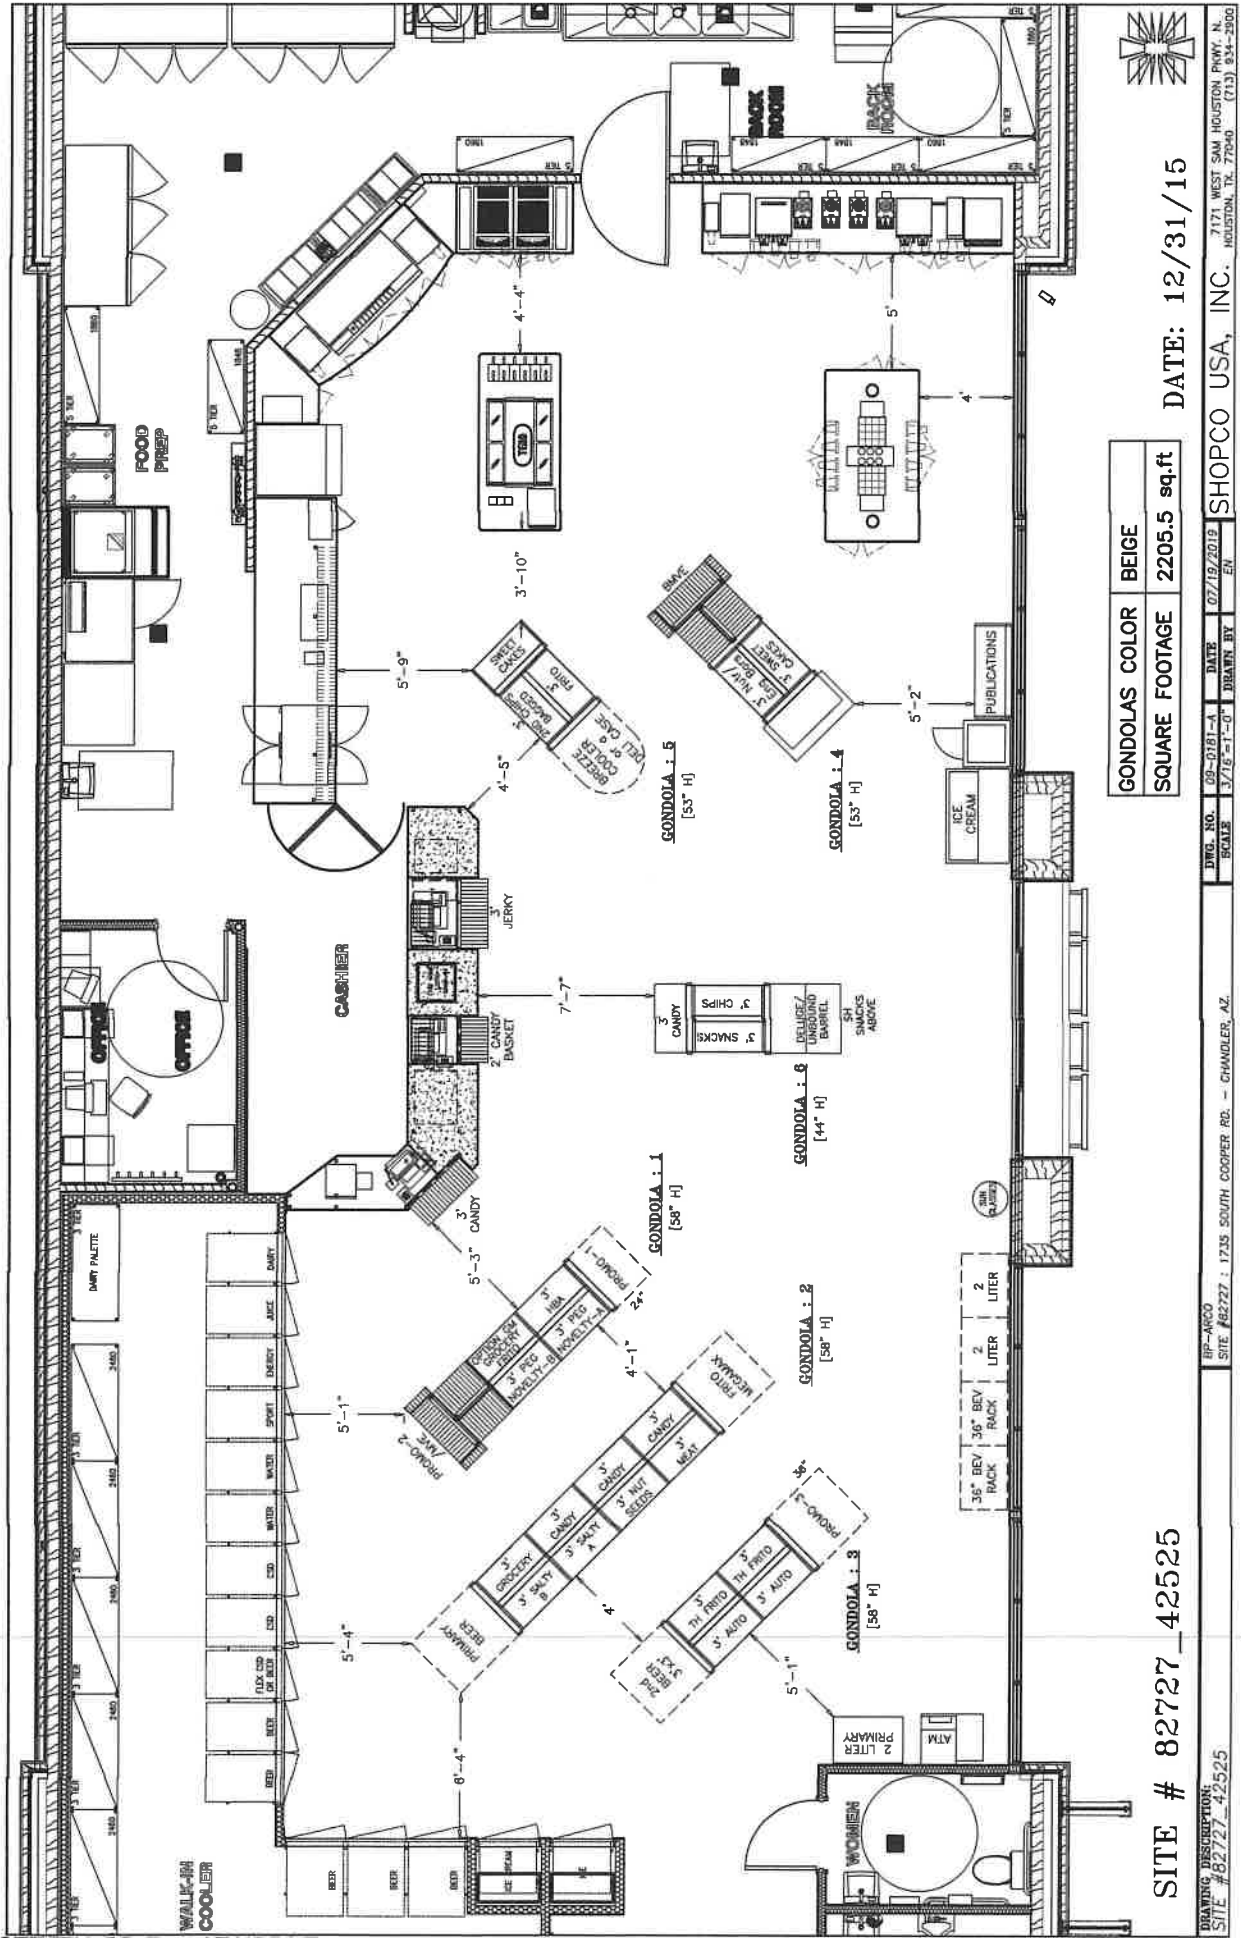

DATE: 12/31/15

GONDOLAS COLOR	BEIGE
SQUARE FOOTAGE	2205.5 sq.ft.

SITE # 82727_42525

DRWG. NO.	09-0181-A	DATE	07/19/2019	EN	SHOPCO USA, INC.	7171 WEST SAM HOUSTON PKWY. N. HOUSTON, TX. 77060	(713) 934-2500
SCALE	3/16"=1'-0"	DRAWN BY					
RP-ARCO	SITE #82727 : 1735 SOUTH COOPER RD. - CHANDLER, AZ.						
DRWING DESCRIPTION	SITE #82727_42525						