


HARKINS CHANDLER FASHION CENTER
 3159 W CHANDLER BLVD
 CHANDLER, AZ 85226
 85,625 SF

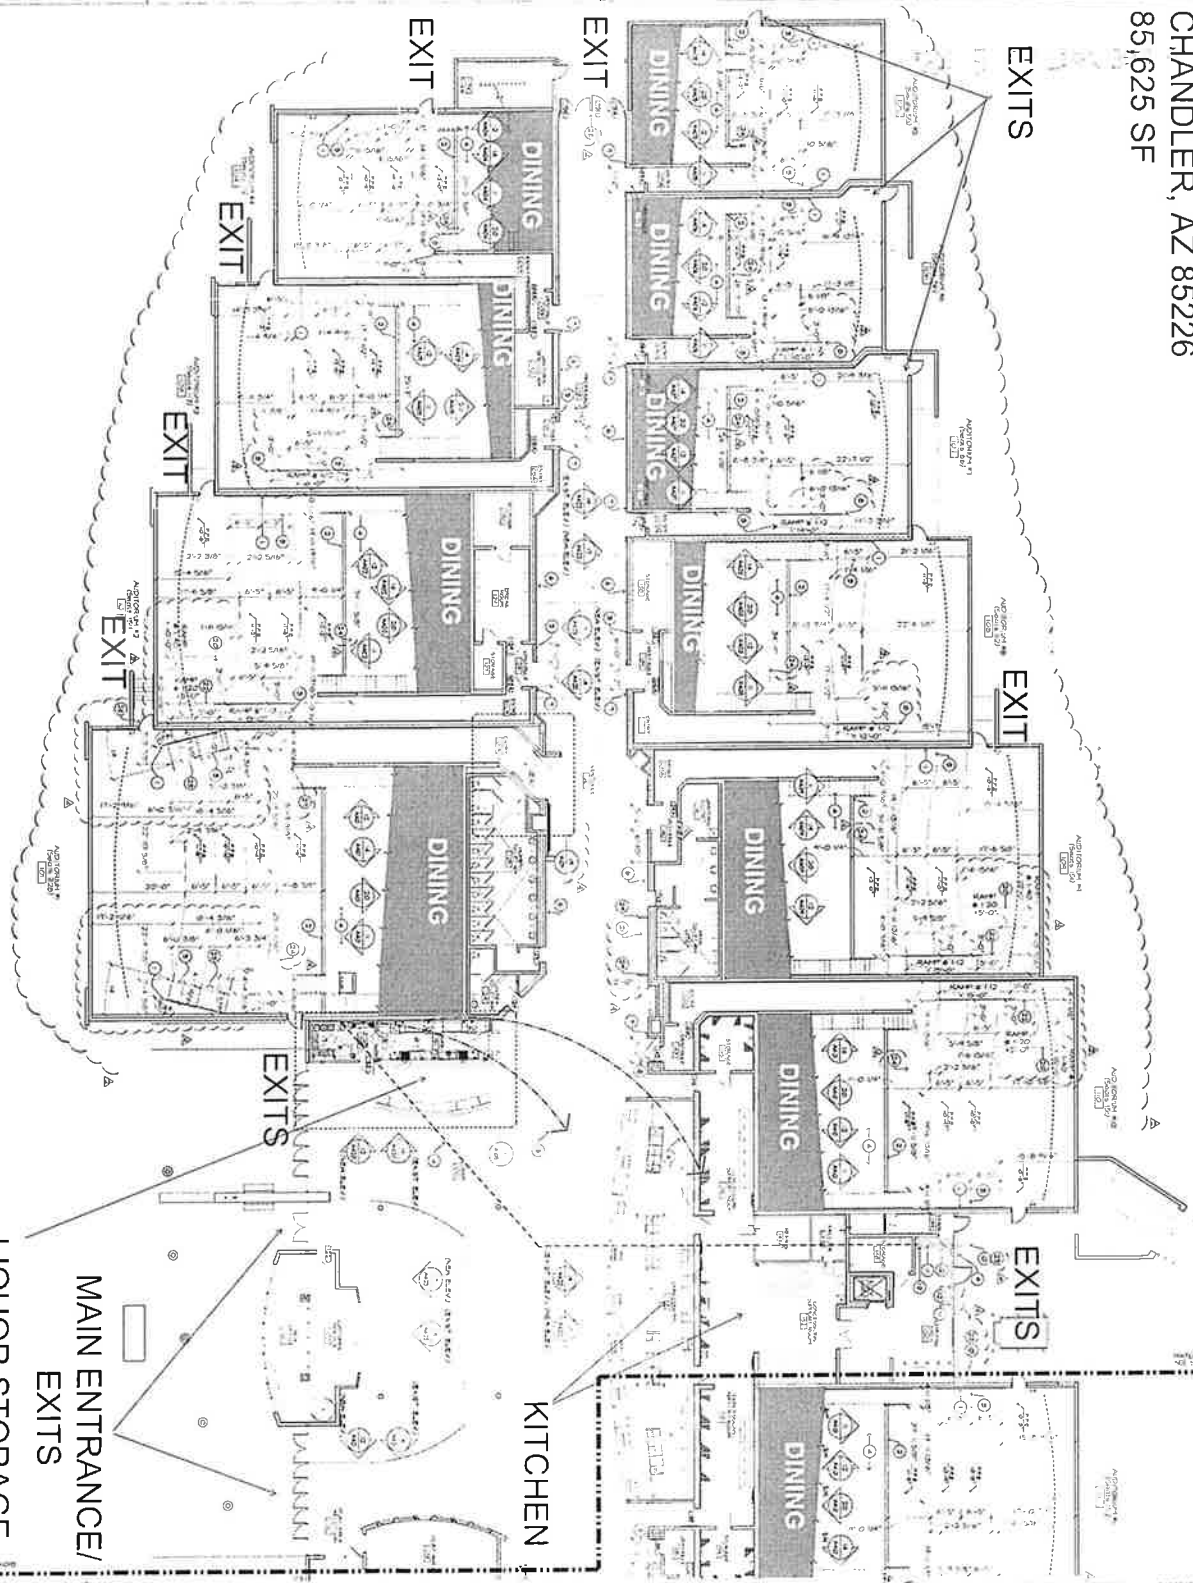

MAIN ENTRANCE/
 EXITS
 LIQUOR STORAGE
 (SEE ATTACHED)

KITCHEN

5XVBO-5

GENERAL NOTES

PLAN KEYNOTES

ENLARGED PARTIAL FIRST FLOOR PLAN



BLK CODE STORAGE

A 101A

ENLARGED PARTIAL FIRST FLOOR PLAN

Harkins

CHANDLER FASHION CENTER 20 PLEX THEATRE - GENERAL REMODEL
 3159 W CHANDLER BLVD CHANDLER ARIZONA 85226
 HARKINS THEATRES 7511 E McDONALD DRIVE | SCOTTSDALE ARIZONA | 85251





STUDIO LEVEL
OFFICE: 303.441.1111
FAX: 303.441.1112
WWW.STUDIOLEVEL.COM