




PO Box 5177
Mesa, AZ 85211

Owner:
Thomas Adhoot
Derek Olson
480.276.5932
Architect:
Victoria Snively
602.370.5183

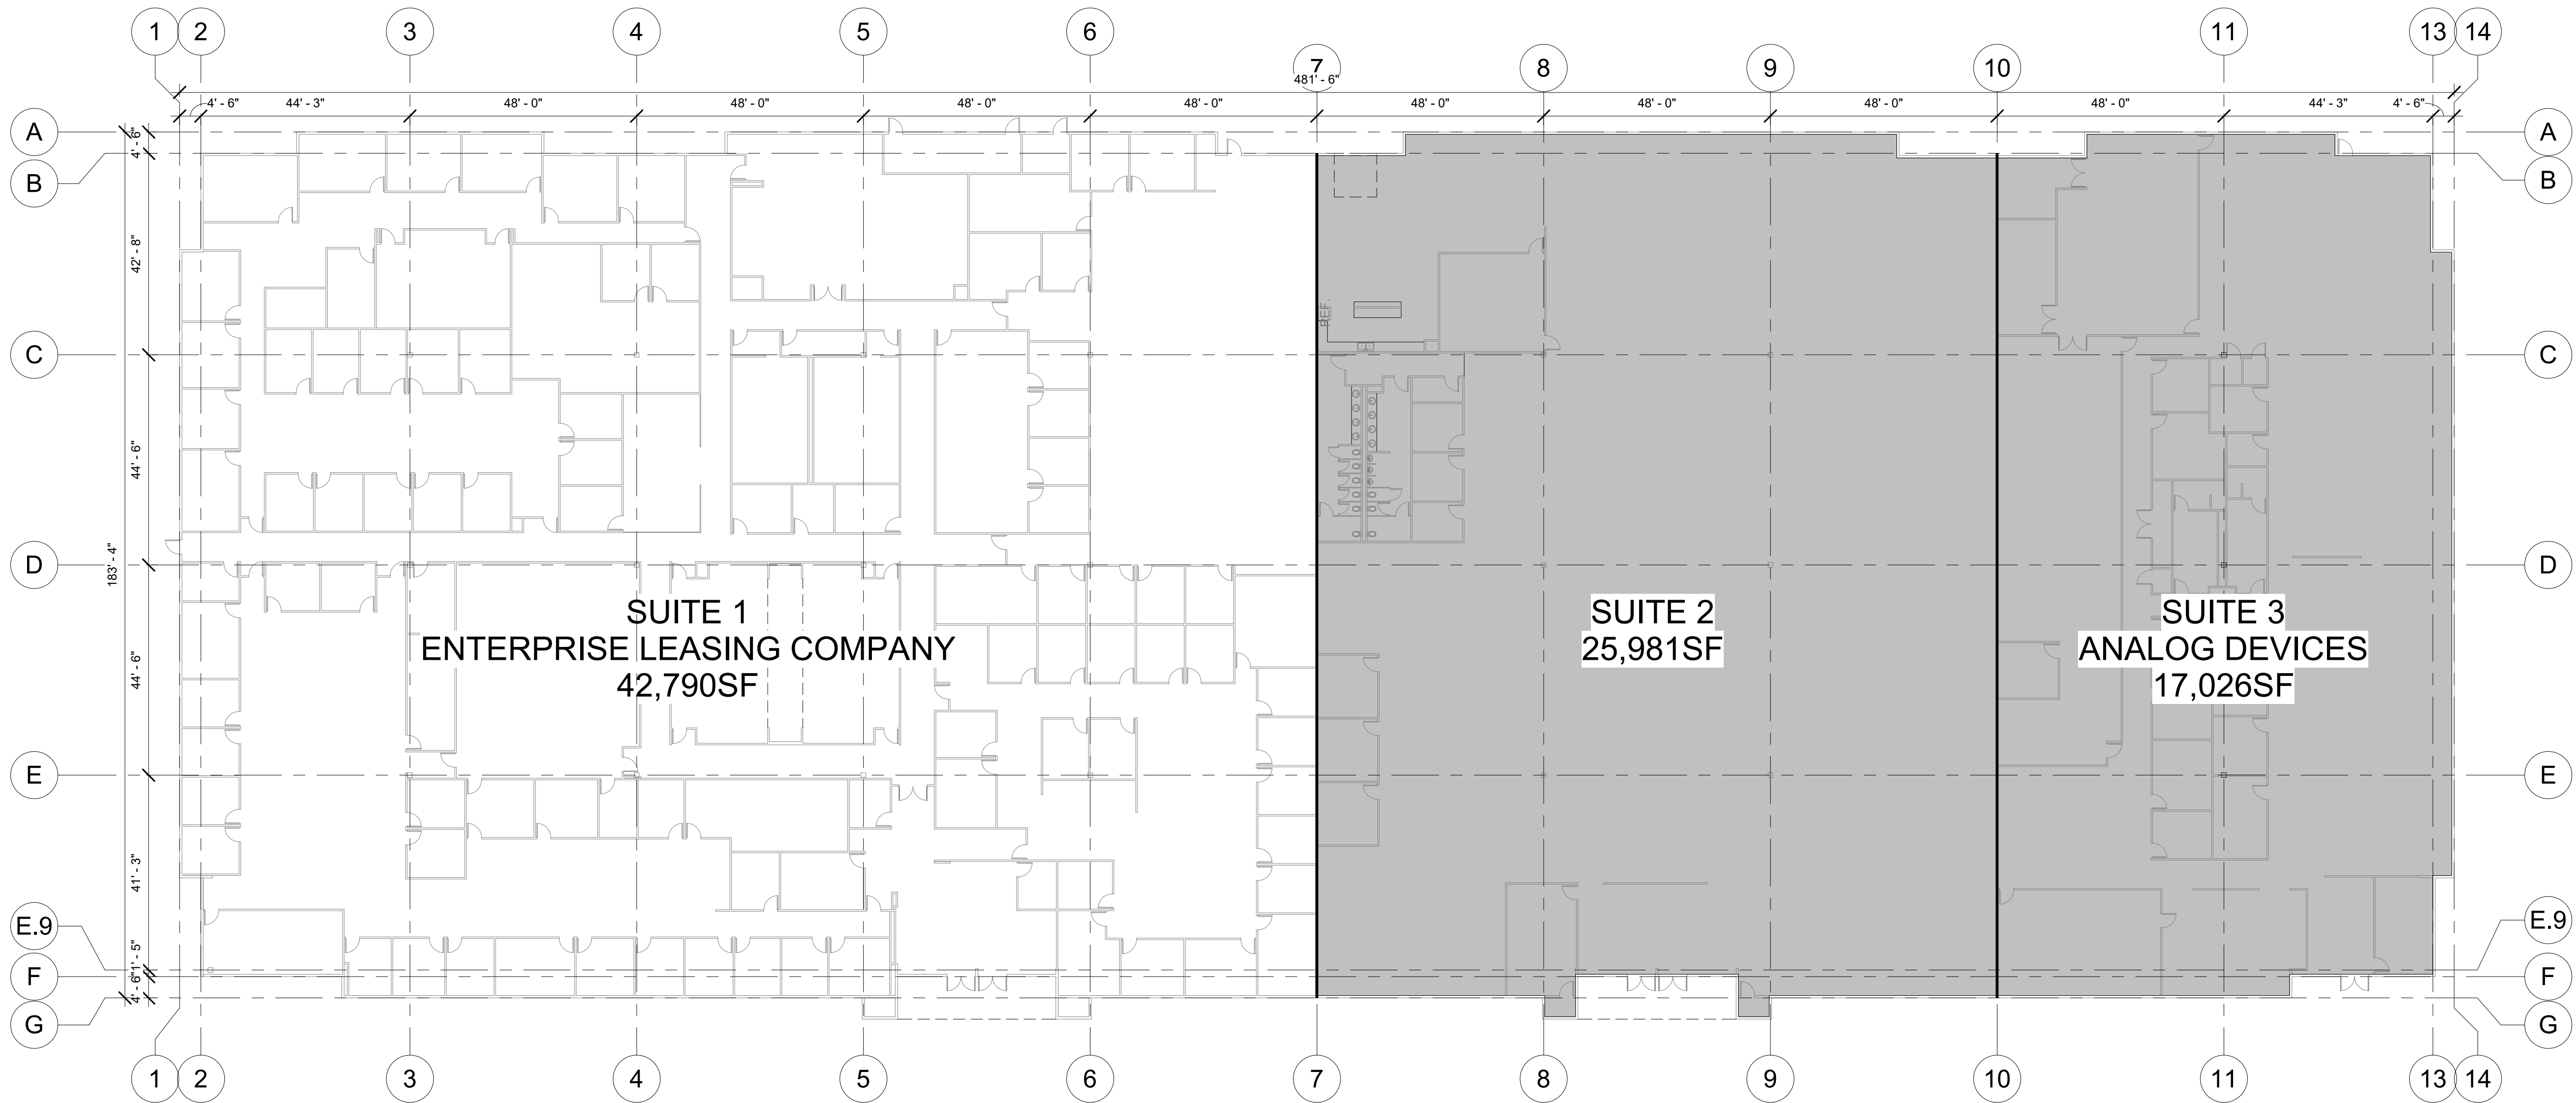

1 EXISTING FULL BUILDING
1" = 20'-0"

NORTE GALVESTON

4100 W GALVESTON STREET CHANDLER, AZ 85226

NOT FOR
CONSTRUCTION

JUNE 26, 2023

A-2.0
EXISTING FULL
BUILDING