




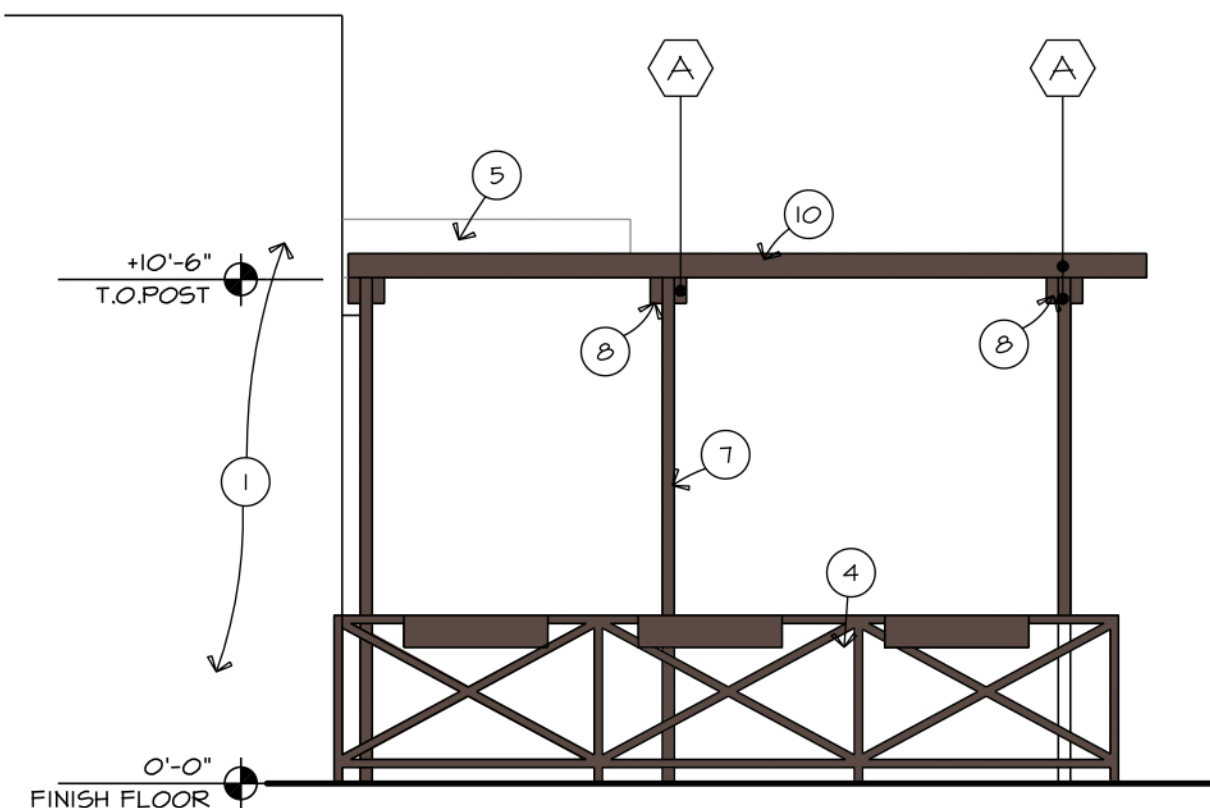


SOUTH ELEVATION

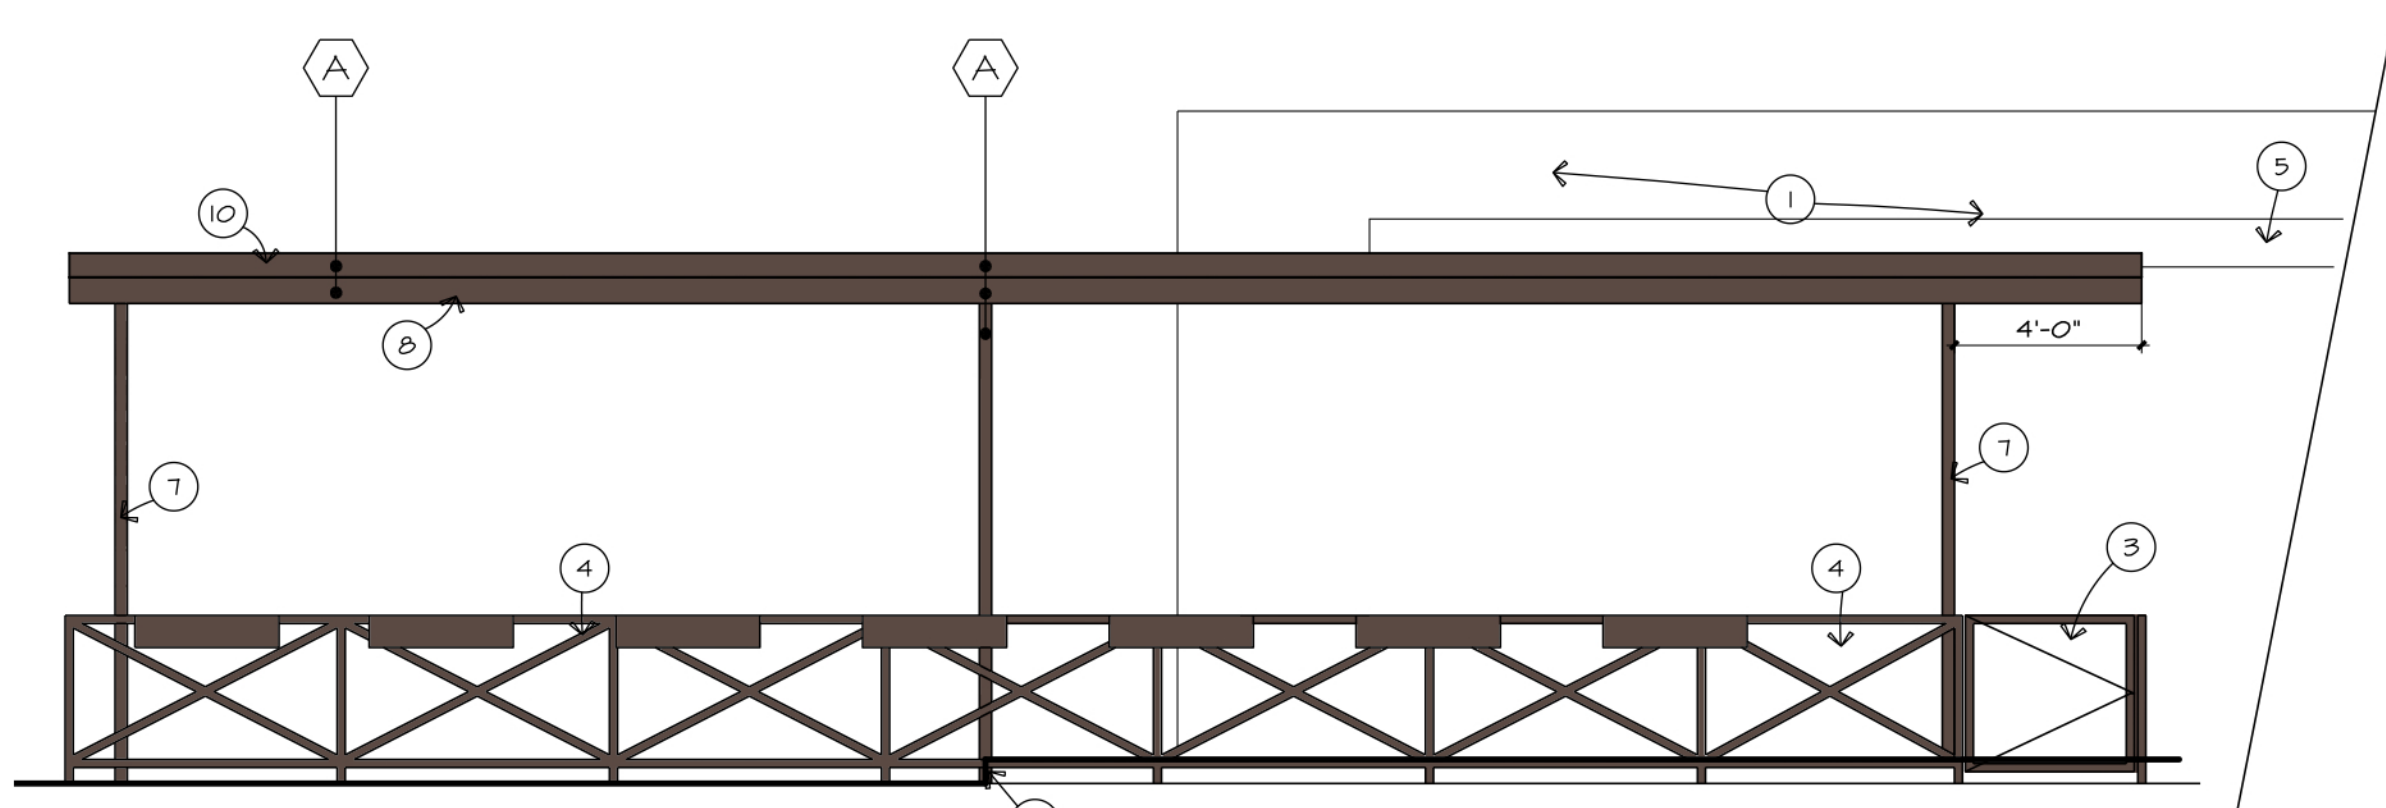

EAST ELEVATION

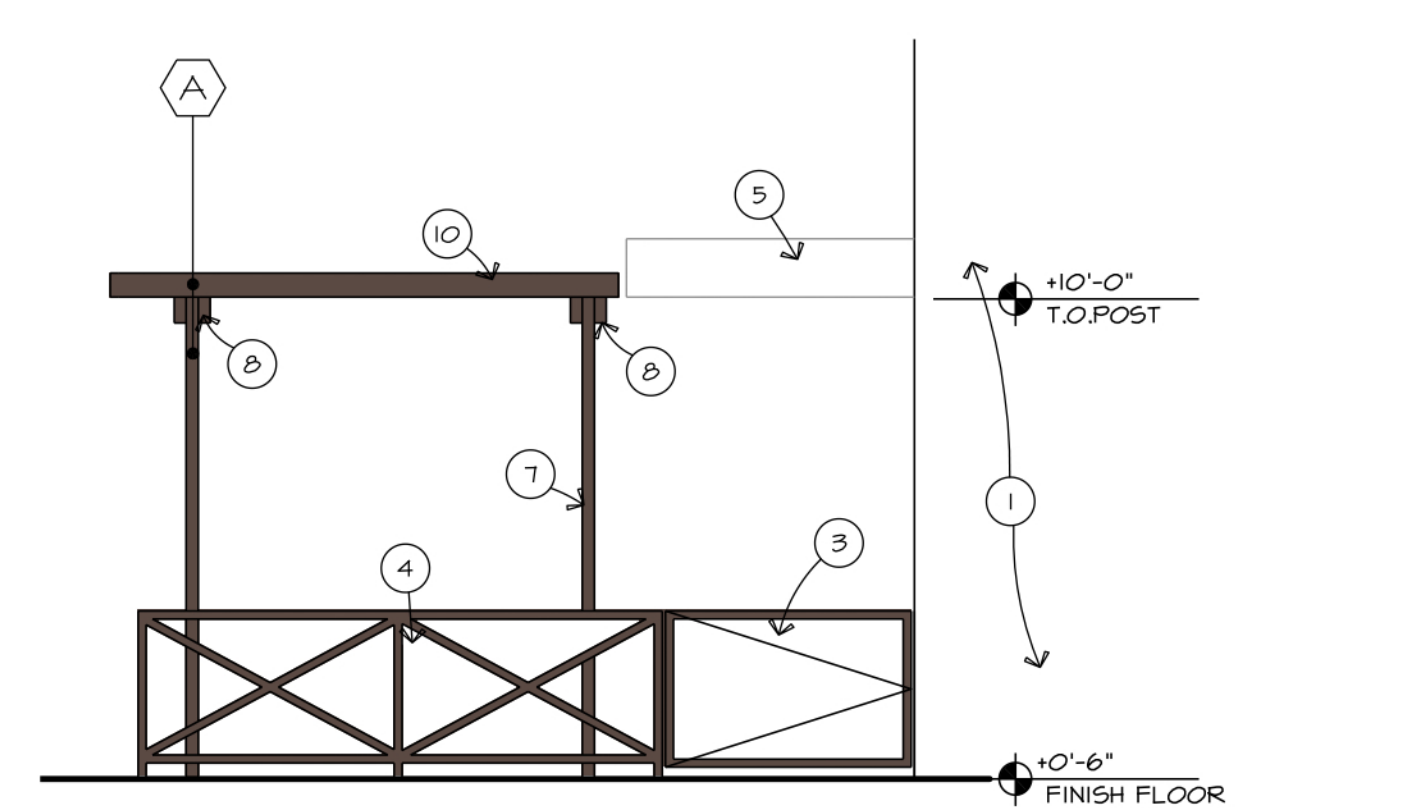


NORTH ELEVATION

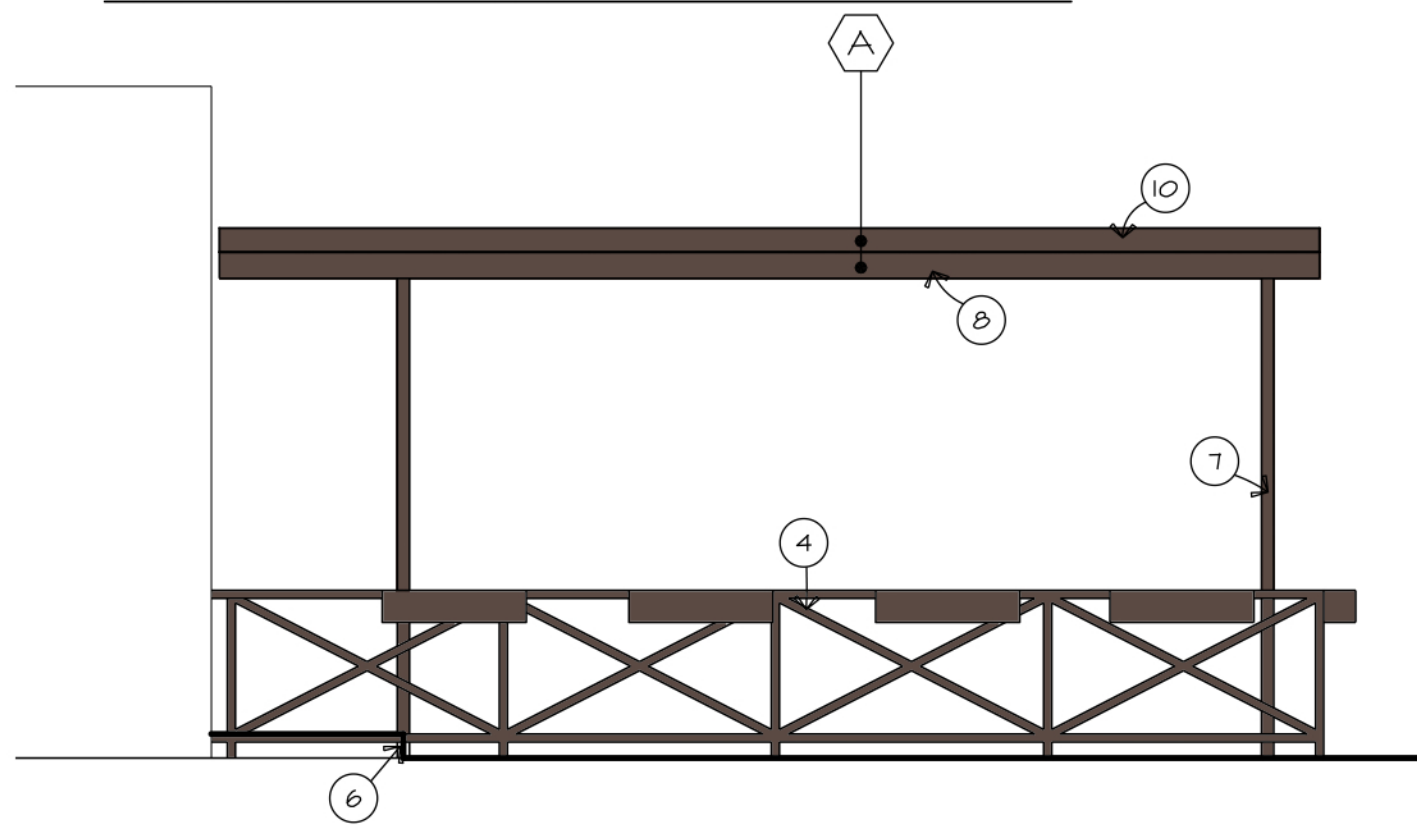

WEST ELEVATION


ELEVATIONS

1/4"=1'-0"

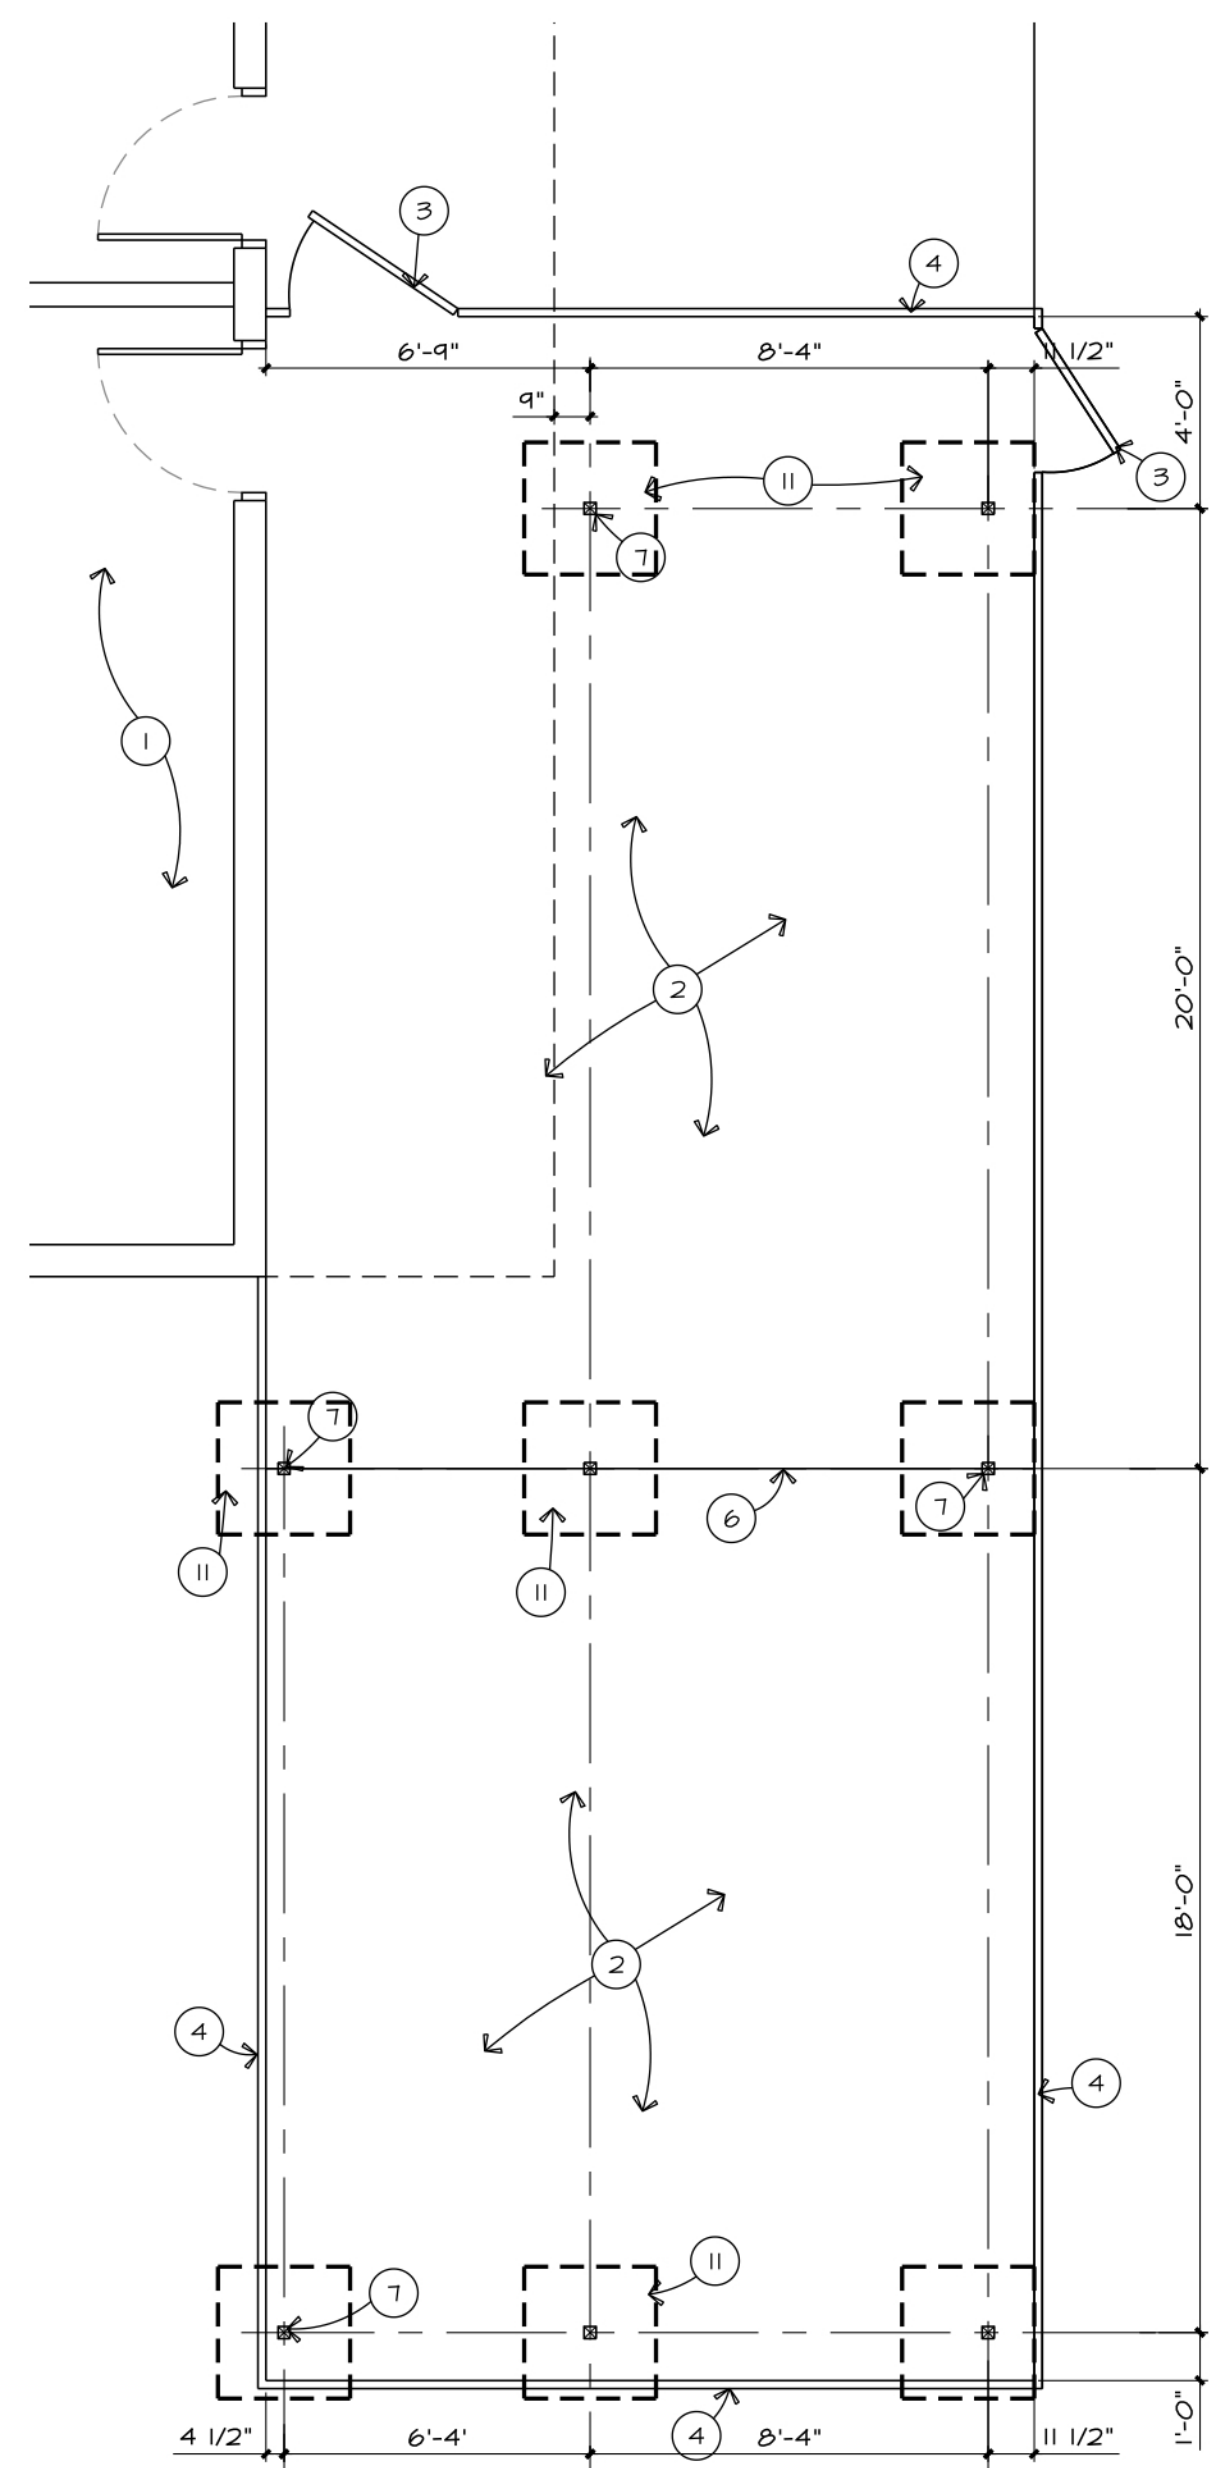


ENLARGED PATIO FOUNDATION PLAN

1/4"=1'-0"

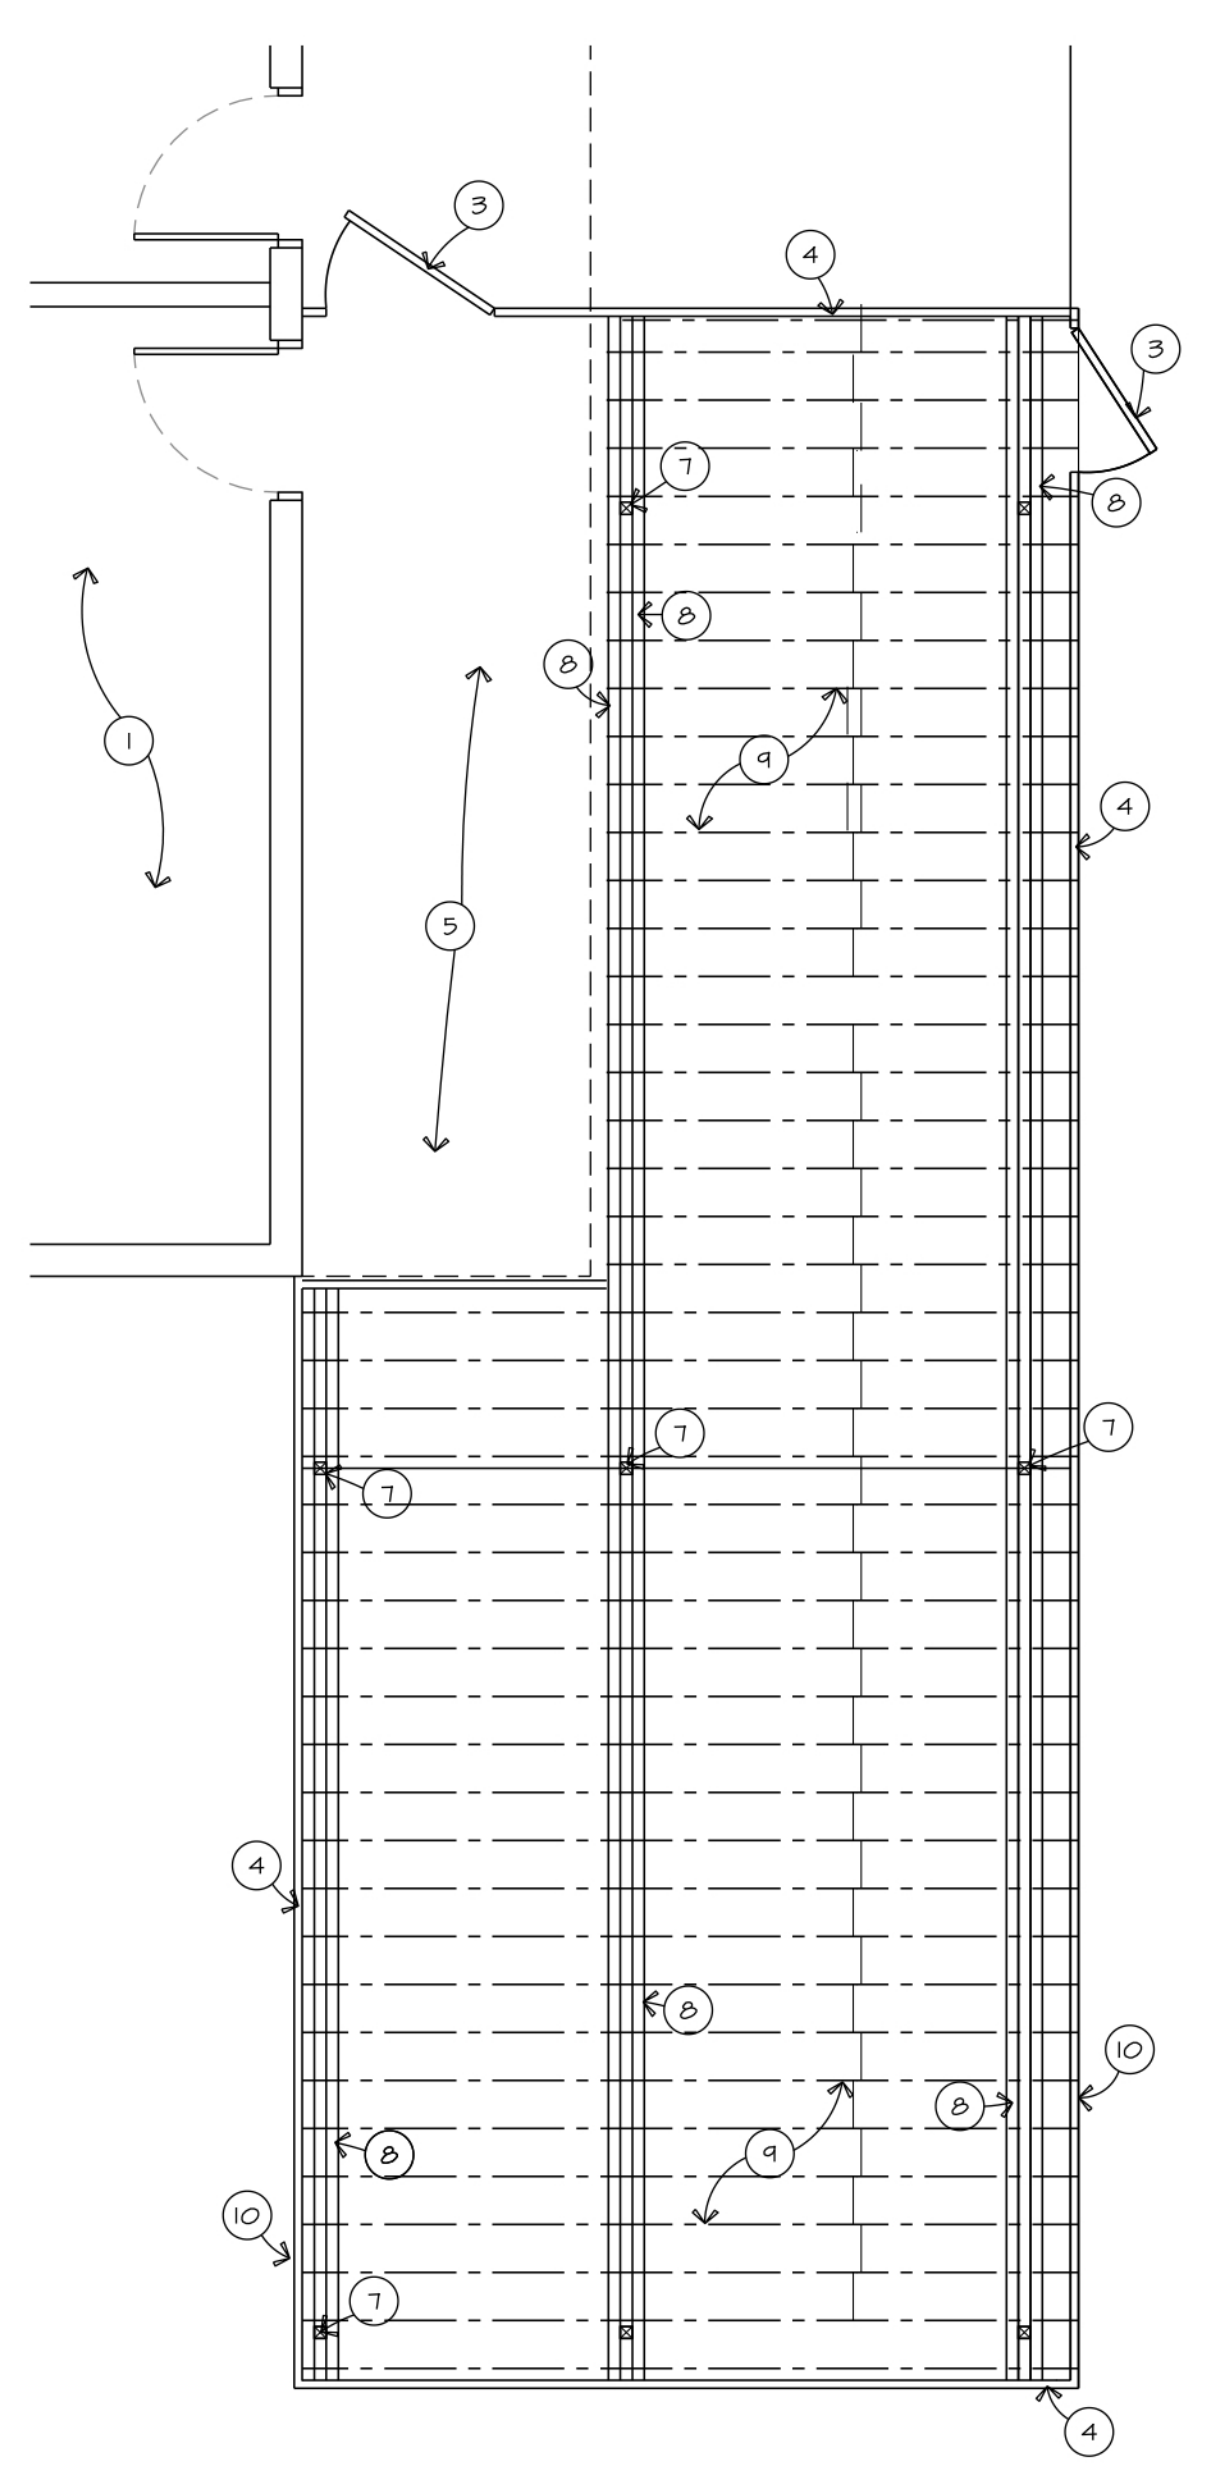

ENLARGED PATIO FRAMING PLAN

1/4"=1'-0"

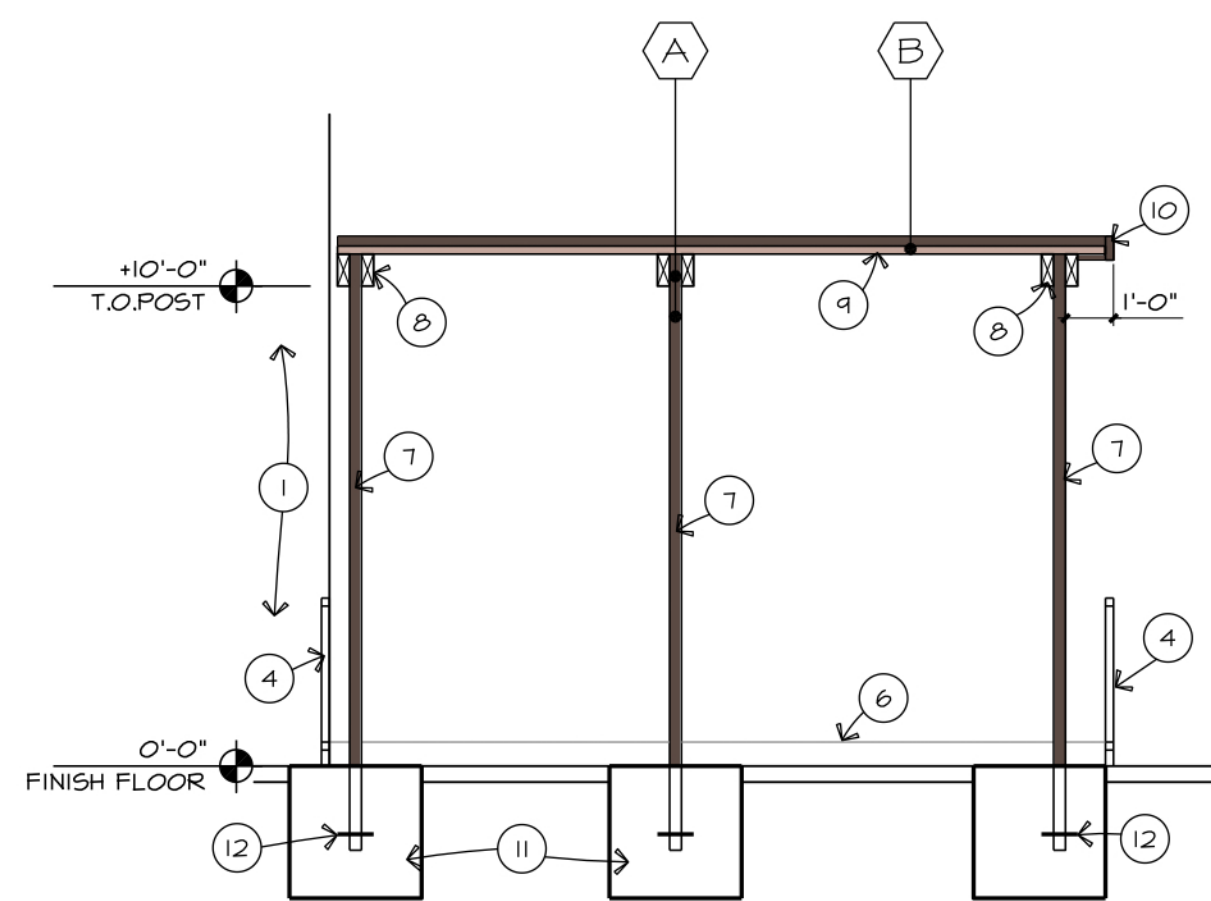

SECTION

KEYNOTES:

- 1. EXISTING BUILDING TO REMAIN DO NOT DISTURB
- 2. EXISTING PATIO TO REMAIN - DO NOT DISTURB
- 3. EXISTING PATIO GATE TO REMAIN - DO NOT DISTURB
- 4. EXISTING PATIO 2" RAILING TO REMAIN - DO NOT DISTURB
- 5. EXISTING AWNING ABOVE TO REMAIN - DO NOT DISTURB
- 6. EXISTING 6" STEP TO REMAIN - DO NOT DISTURB
- 7. NEW 3"x3"x3/16" STEEL POST
- 8. NEW .042 3x8 DOUBLE HEADER W/4 ga SET STEEL
- 9. NEW .020 2.5x6 FLAT PANS
- 10. NEW 2x6 FASCIA WRAP
- 11. NEW 33"x33"x33" CONCRETE POST FOOTINGS
- 12. NEW #5 x 9' DOWEL

COLOR SCHEDULE

|             |                                      |   |
|-------------|--------------------------------------|---|
| Alumi-Cover | POWDER COATED CEDAR WOOD BROWN       | A |
| Alumi-Cover | POWDER COATED CEDAR WOOD TUSCAN CLAY | B |


New Patio Trellis  
for  
Acqua di Mare Restaurant  
106 S. Oregon Street  
Chandler, Arizona

**John Reddell Architects, Inc.**  
Architecture Interiors Land Planning  
4992 S. 158th Street  
Gilbert, Arizona 85298  
(602) 531-2854 (cell)  
Email: johnreddellarchitects.com

Date: \_\_\_\_\_  
Revisions: \_\_\_\_\_

1984  
JOHN B. REDDELL JR.  
ARIZONA U.S.A.

A1.2

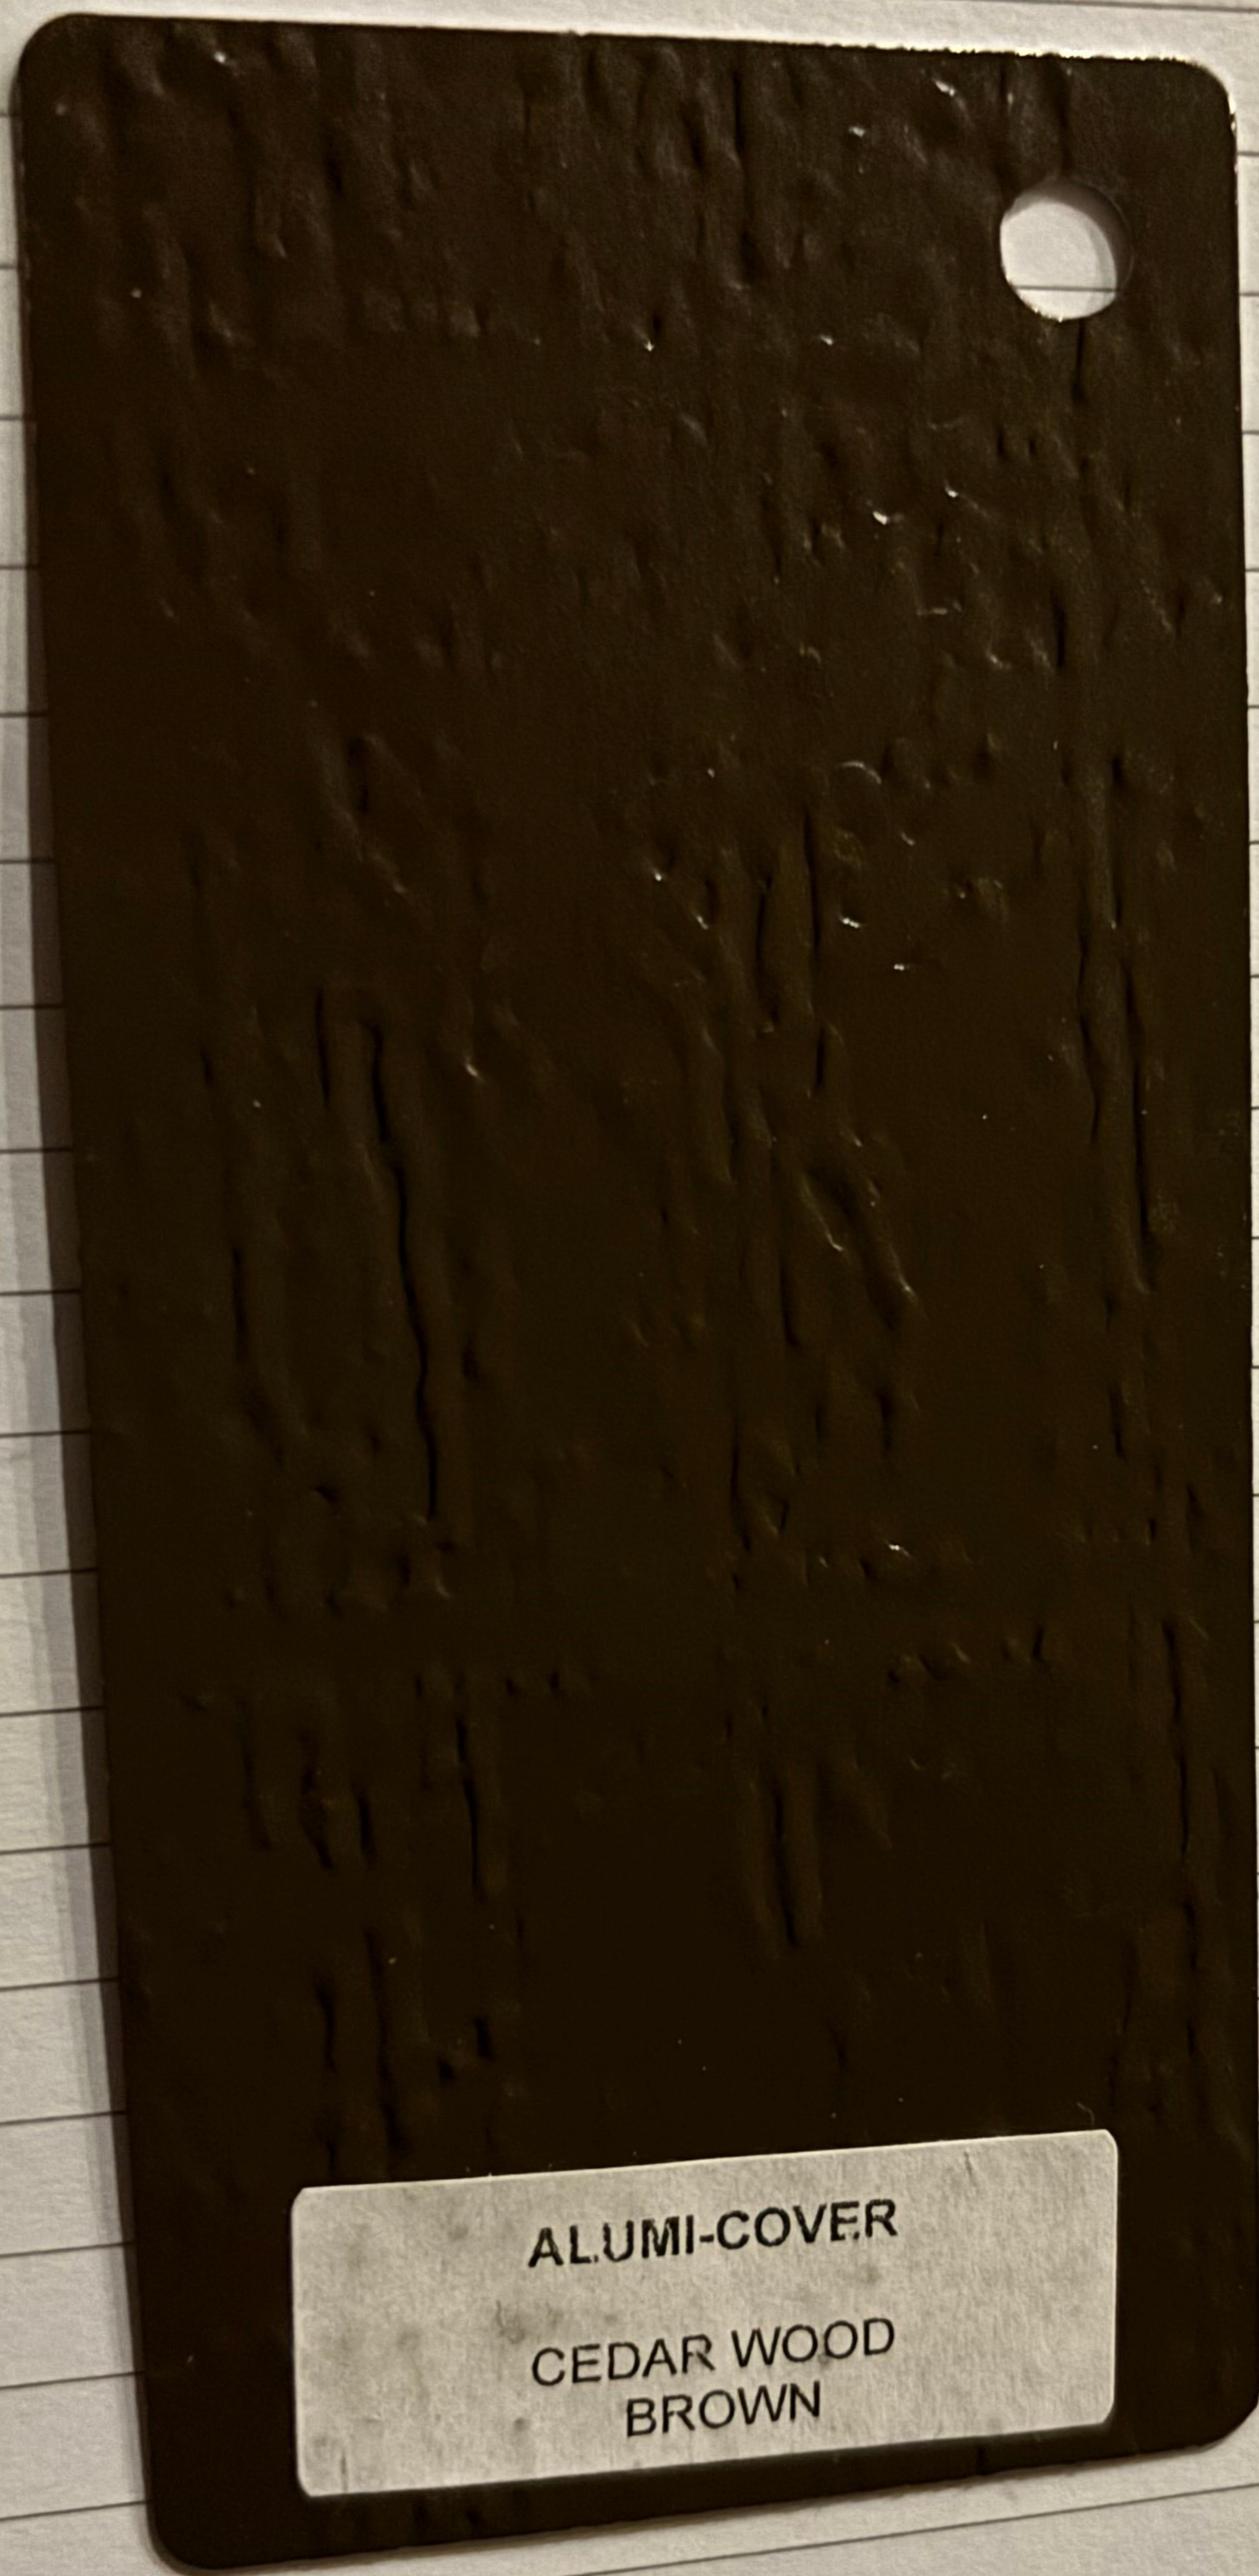

ALUMI-COVER  
CEDAR WOOD  
BROWN