


ROOF LEVEL – CEILING PLAN

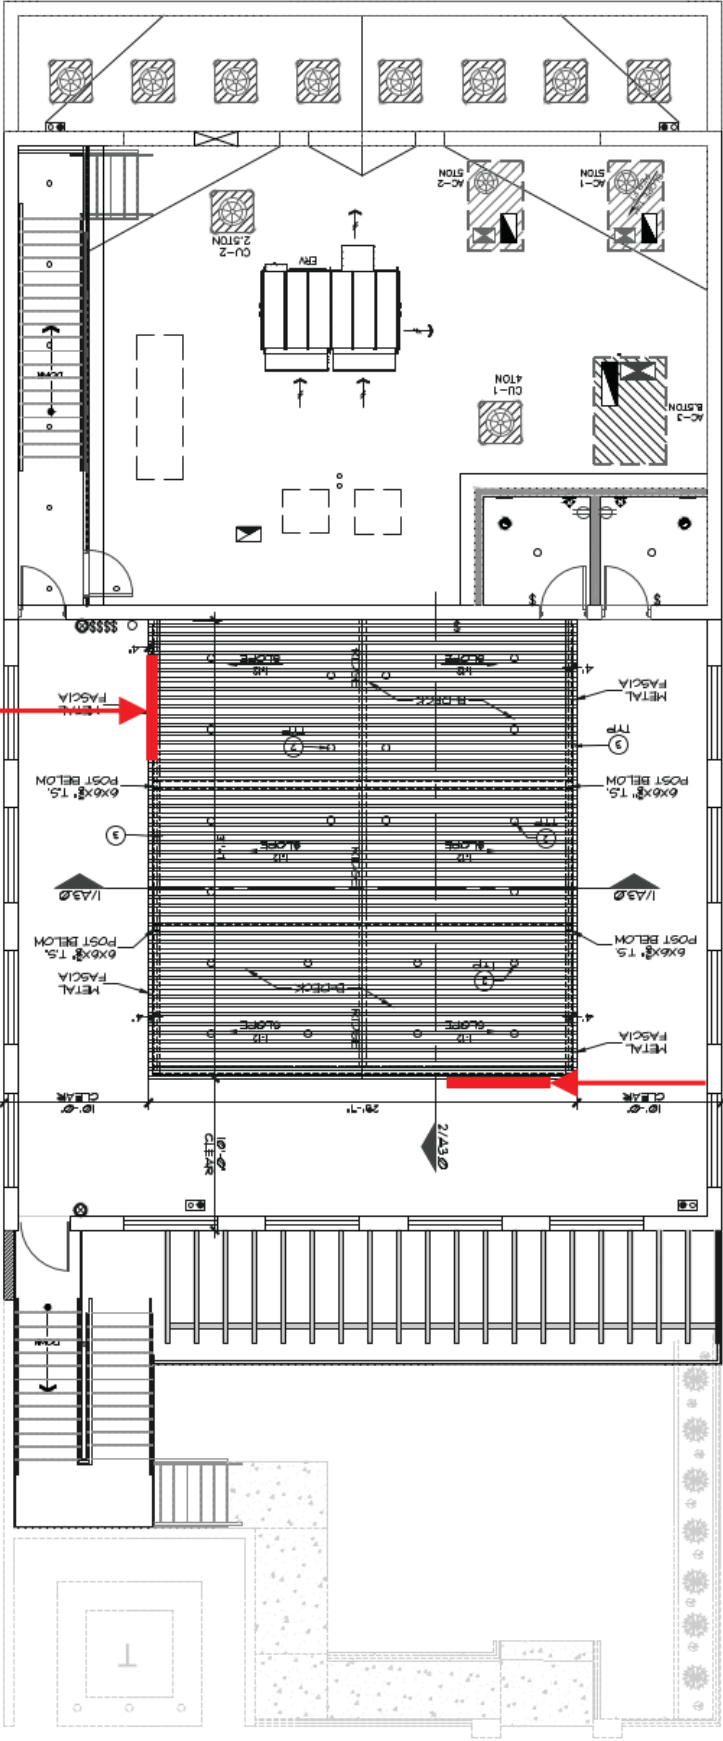

SIGN

SIGN



Owner Information

Owner Name:	DOWNTOWN DEVELOPMENT LLC
In Care Of:	
Property Address:	111 W BOSTON ST CHANDLER 85225
Mailing Address:	18541 E MARY ANN WAY QUEEN CREEK AZ USA 85142
Deed Number:	20160440409
Sale Date:	
Sale Price:	\$

Property Information

Lat/Long:	33.302010, -111.843199
S/T/R:	33 1S 5E
Jurisdiction:	CHANDLER
PUC:	2030
Lot Size (sq ft):	6000.000000
MCR #:	5-34
Subdivision:	CHANDLER
Lot #:	515
Tract/Block:	/
Floor:	1
Construction Year:	2017
Living Space (sq ft):	



111 W BOSTON ST, CHANDLER, AZ, 85225