


SURVEY
EXHIBIT

SECTION 5
TOWNSHIP 18 SOUTH
RANGE 25 EAST


SOURCE DOCS:
AMMENDED PLAT OF PEARCE BIGNON TRACT
BOOK 2 OF MAPS AND PLATS, PAGE 74

PLAT OF PEARCE TOWNSITE
POCKET NO. 10 MAP NO. 175
BOOK 2 OF MAPS AND PLATS, PAGE 7

AMMENDED PLAT OF PEARCE TOWNSITE
BOOK 000 OF MAPS AND PLATS, PAGE 107

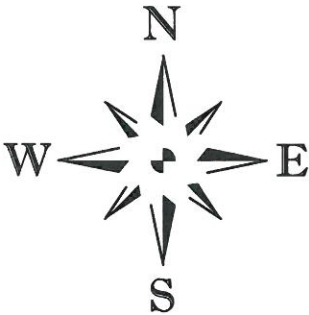


SCALE 1" = 100'

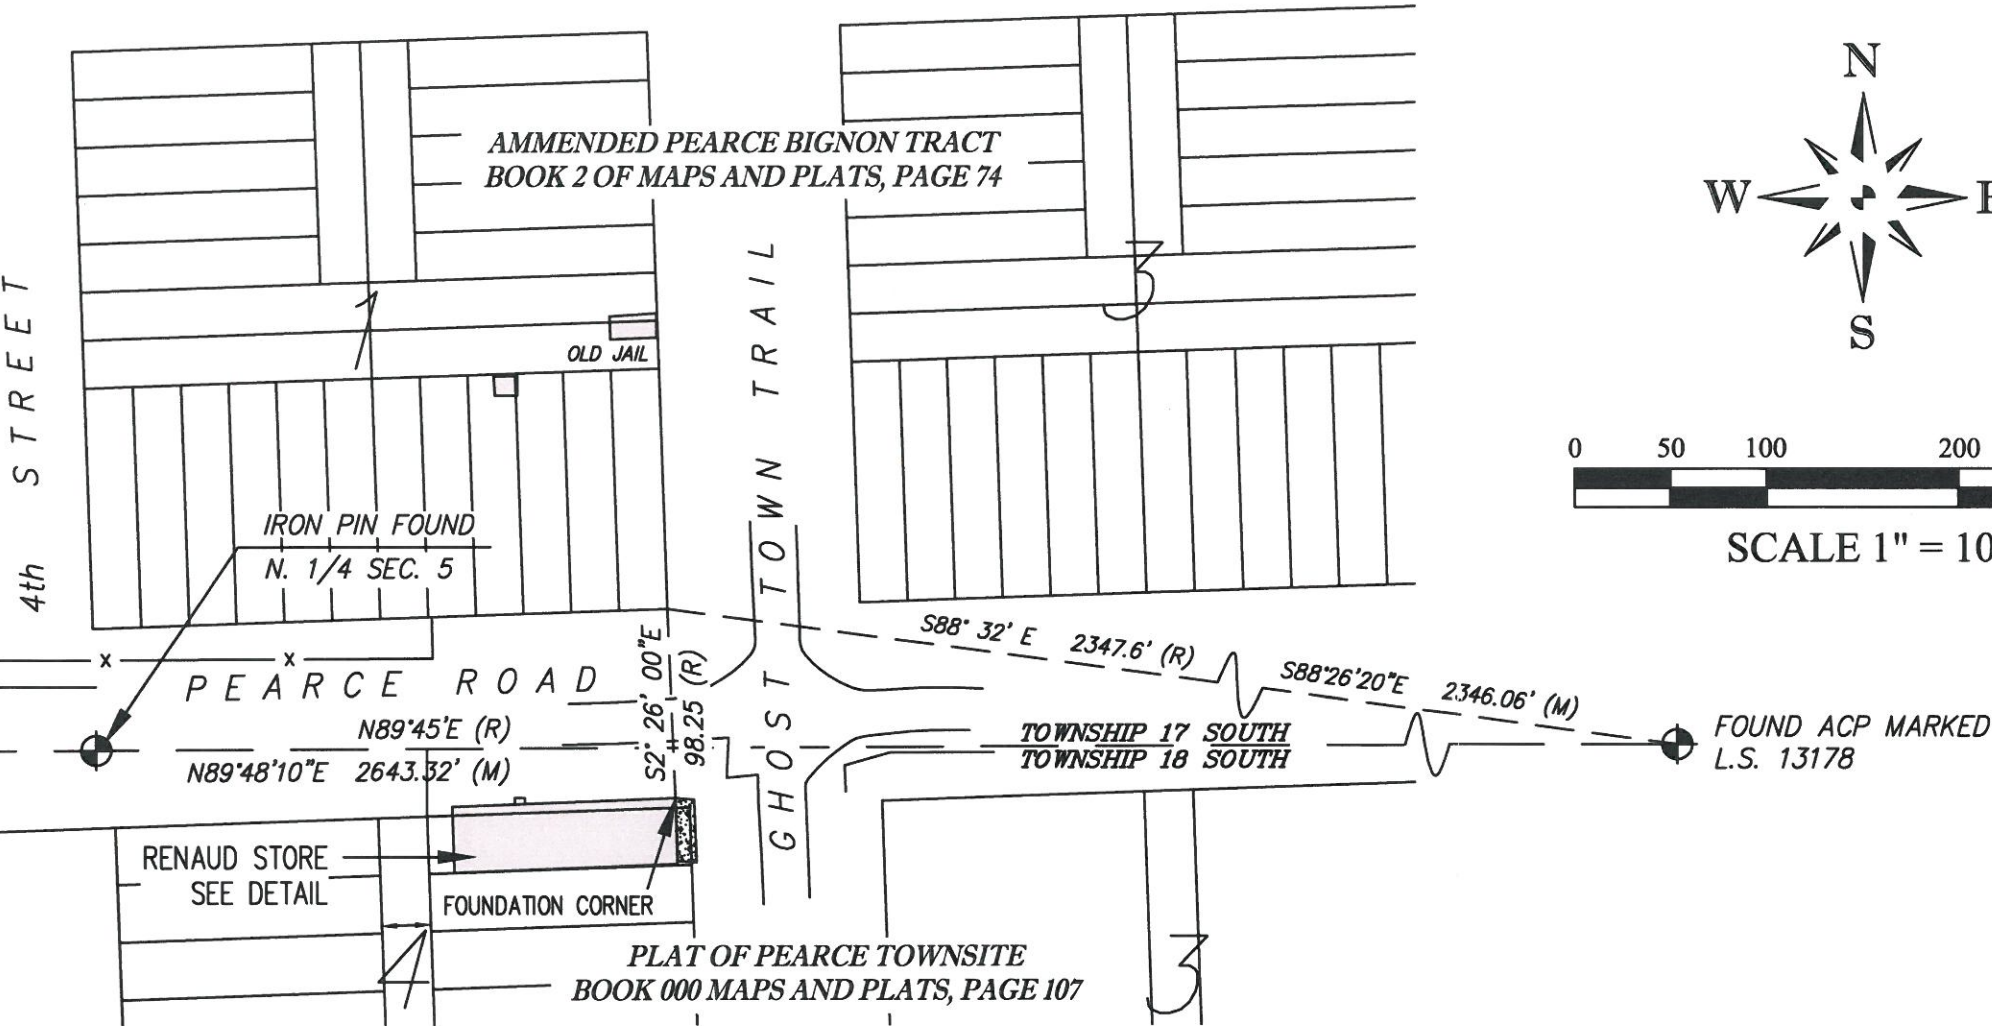

- LEGEND:
- PARCEL LINE
 - FENCE
 - FOUND MONUMENT AS NOTED
 - (R) RECORD INFORMATION FROM AMMENDED PLAT OF PEARCE BIGNON TRACT BOOK 2 OF MAPS AND PLATS, PAGE 74
 - (M) MEASURED INFORMATION

DETAIL SCALE 1" = 40'

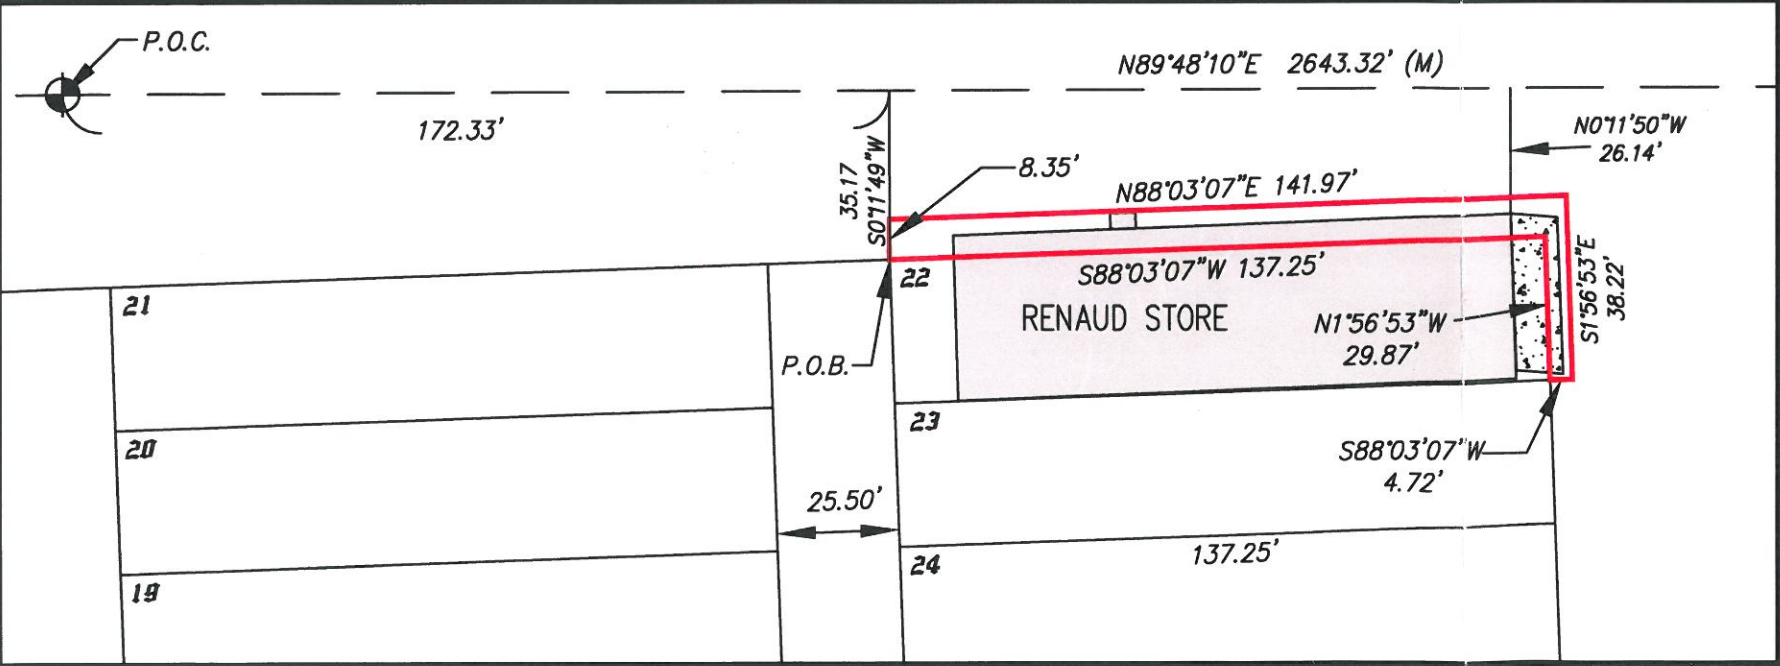

REVISION: .	DATE: .	APPROVED BY:
		SCALE: 1:100
Cochise County Highway & Floodplain Survey		DESIGN: N/A
PEARCE RIGHT-OF-WAY ISSUE PARCEL # 113-19-005A		DRAWN: ZAP
FILE: Cochise County 1415 W. Melody Lane, Bisbee, AZ 85603		CHECKED: DAJ
		DATE: 6/16/11